


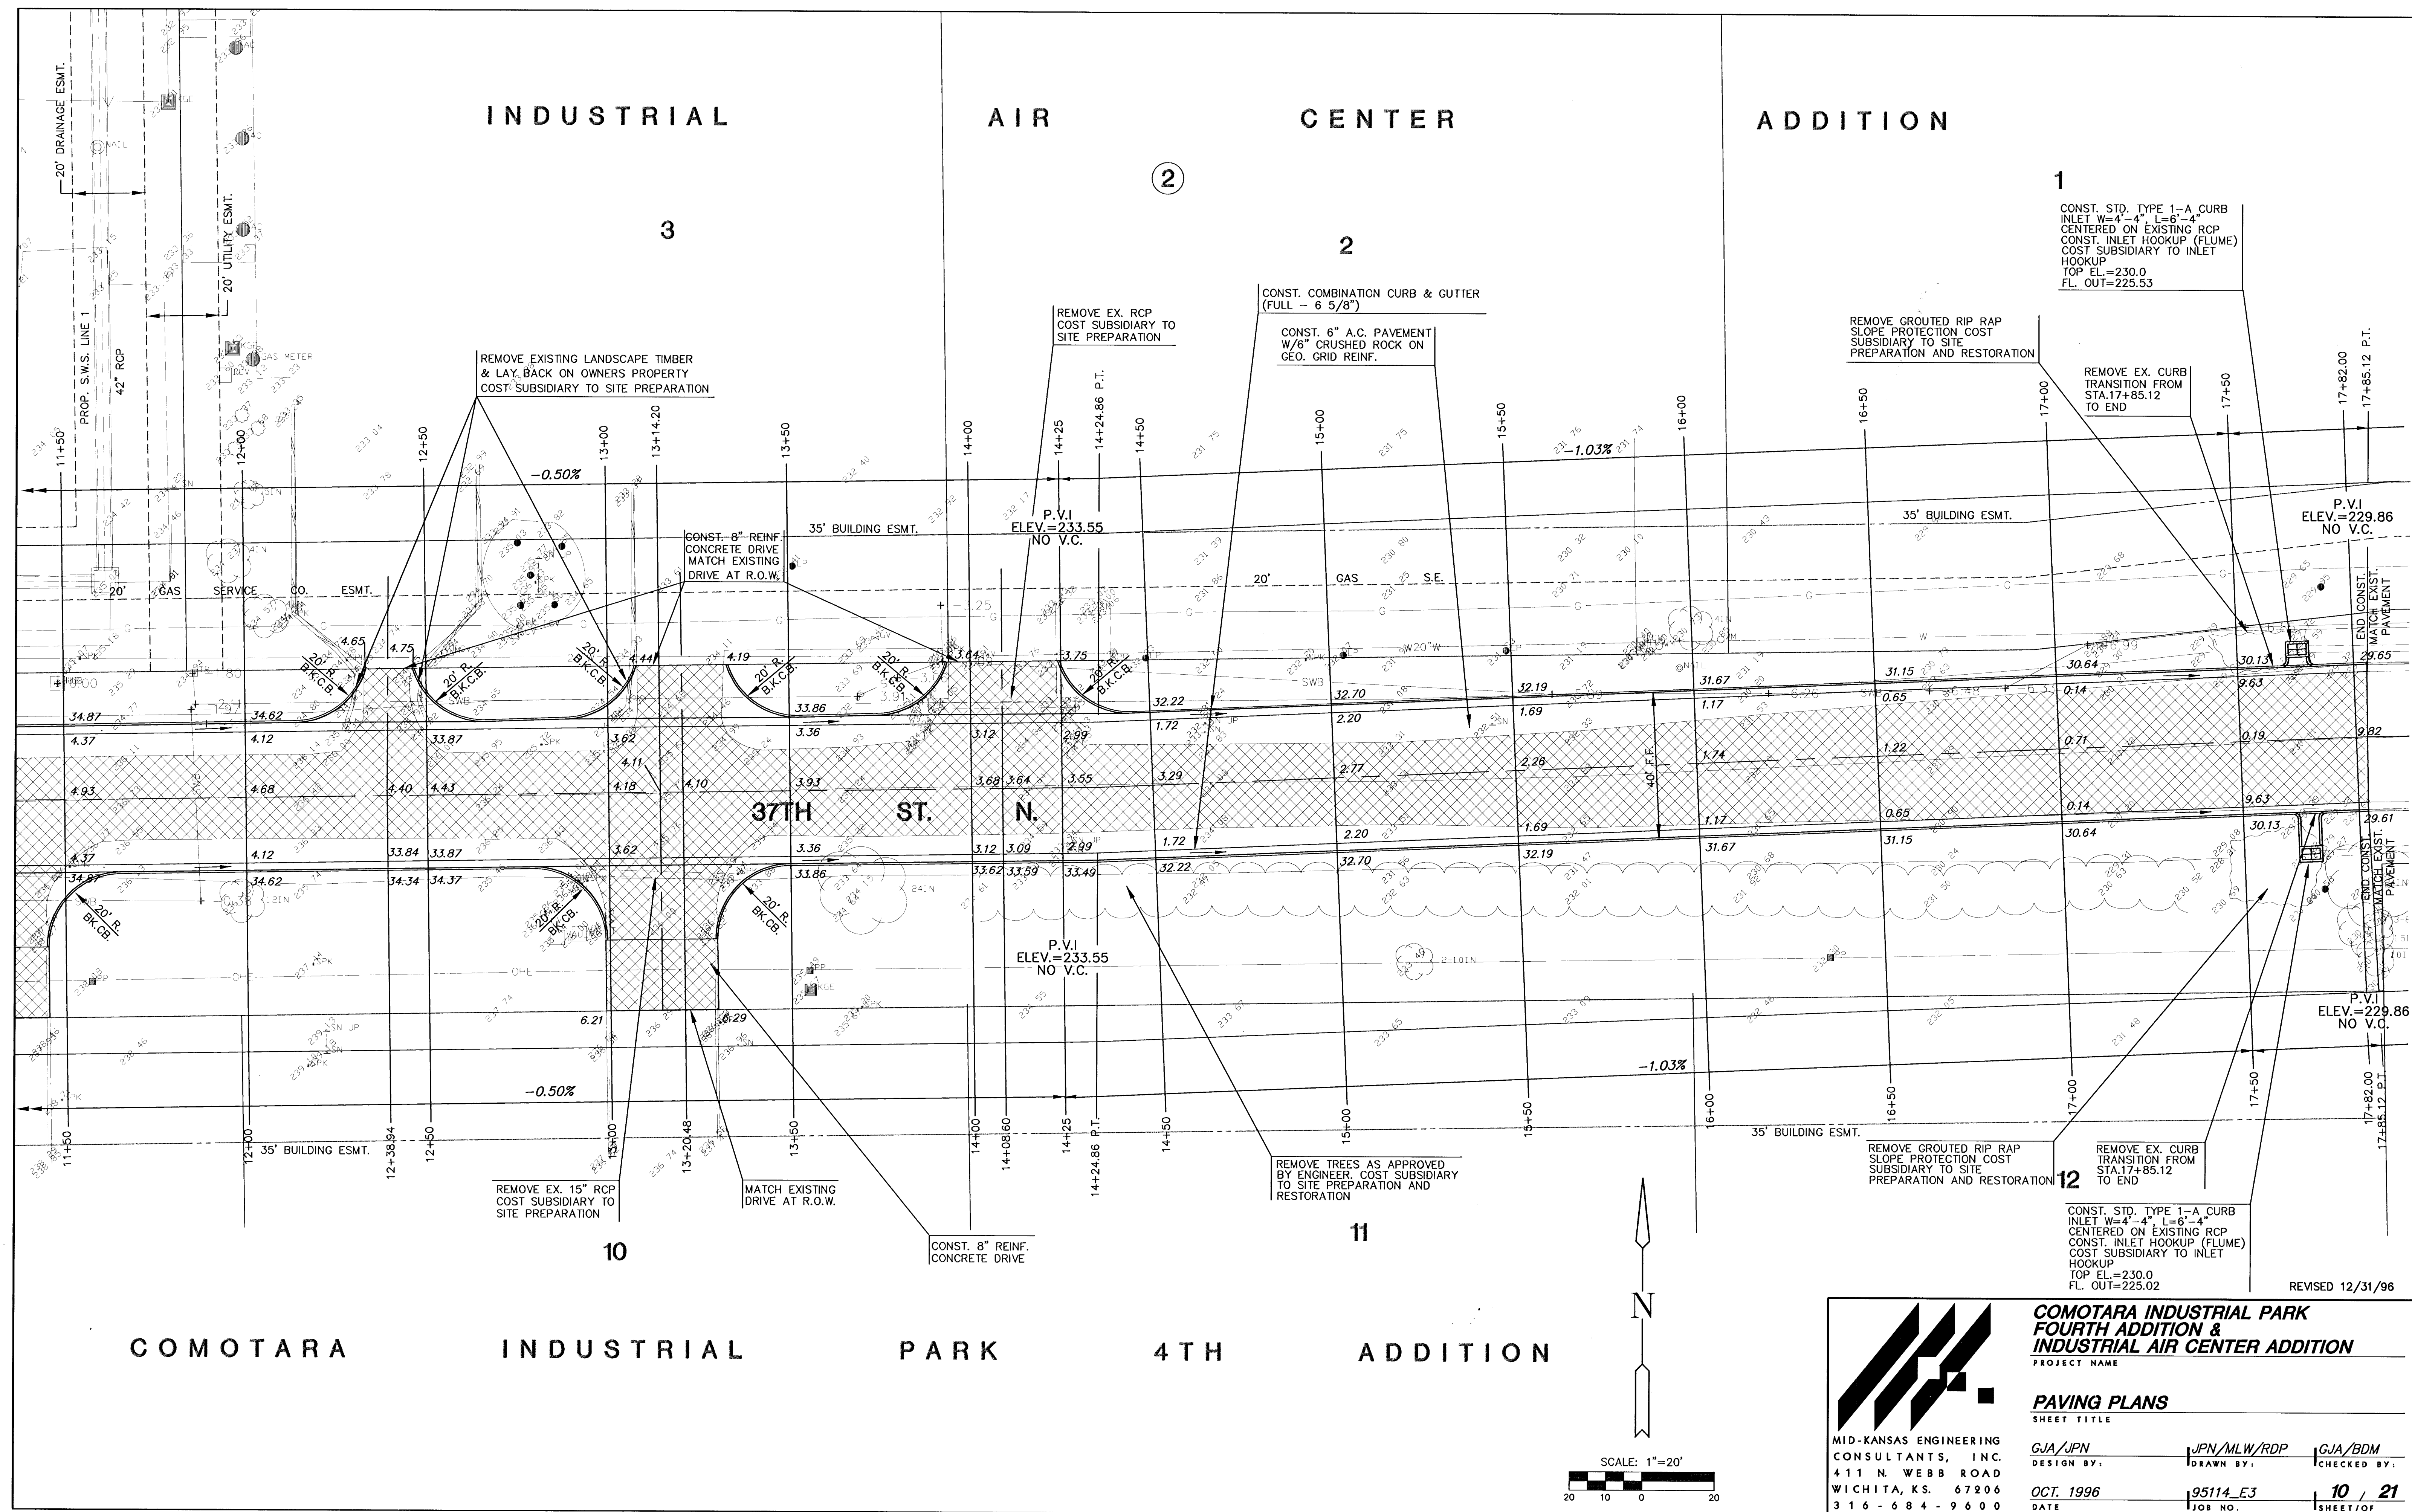

**COMOTARA INDUSTRIAL PARK
FOURTH ADDITION &
INDUSTRIAL AIR CENTER ADDITION**
PROJECT NAME

PAVING PLANS
SHEET TITLE

DESIGN BY:	JPN/MLW/RDP	CHECKED BY:	GJA/BDM
DATE:	OCT. 1996	JOB NO.:	95114_E3
		SHEET / OF	10 / 21

MID-KANSAS ENGINEERING
CONSULTANTS, INC.
411 N. WEBB ROAD
WICHITA, KS. 67206
316-684-9600

H:\CIVIL\95114\PAVE\95114.E3 Tue Dec 31 08:59:10 1996