


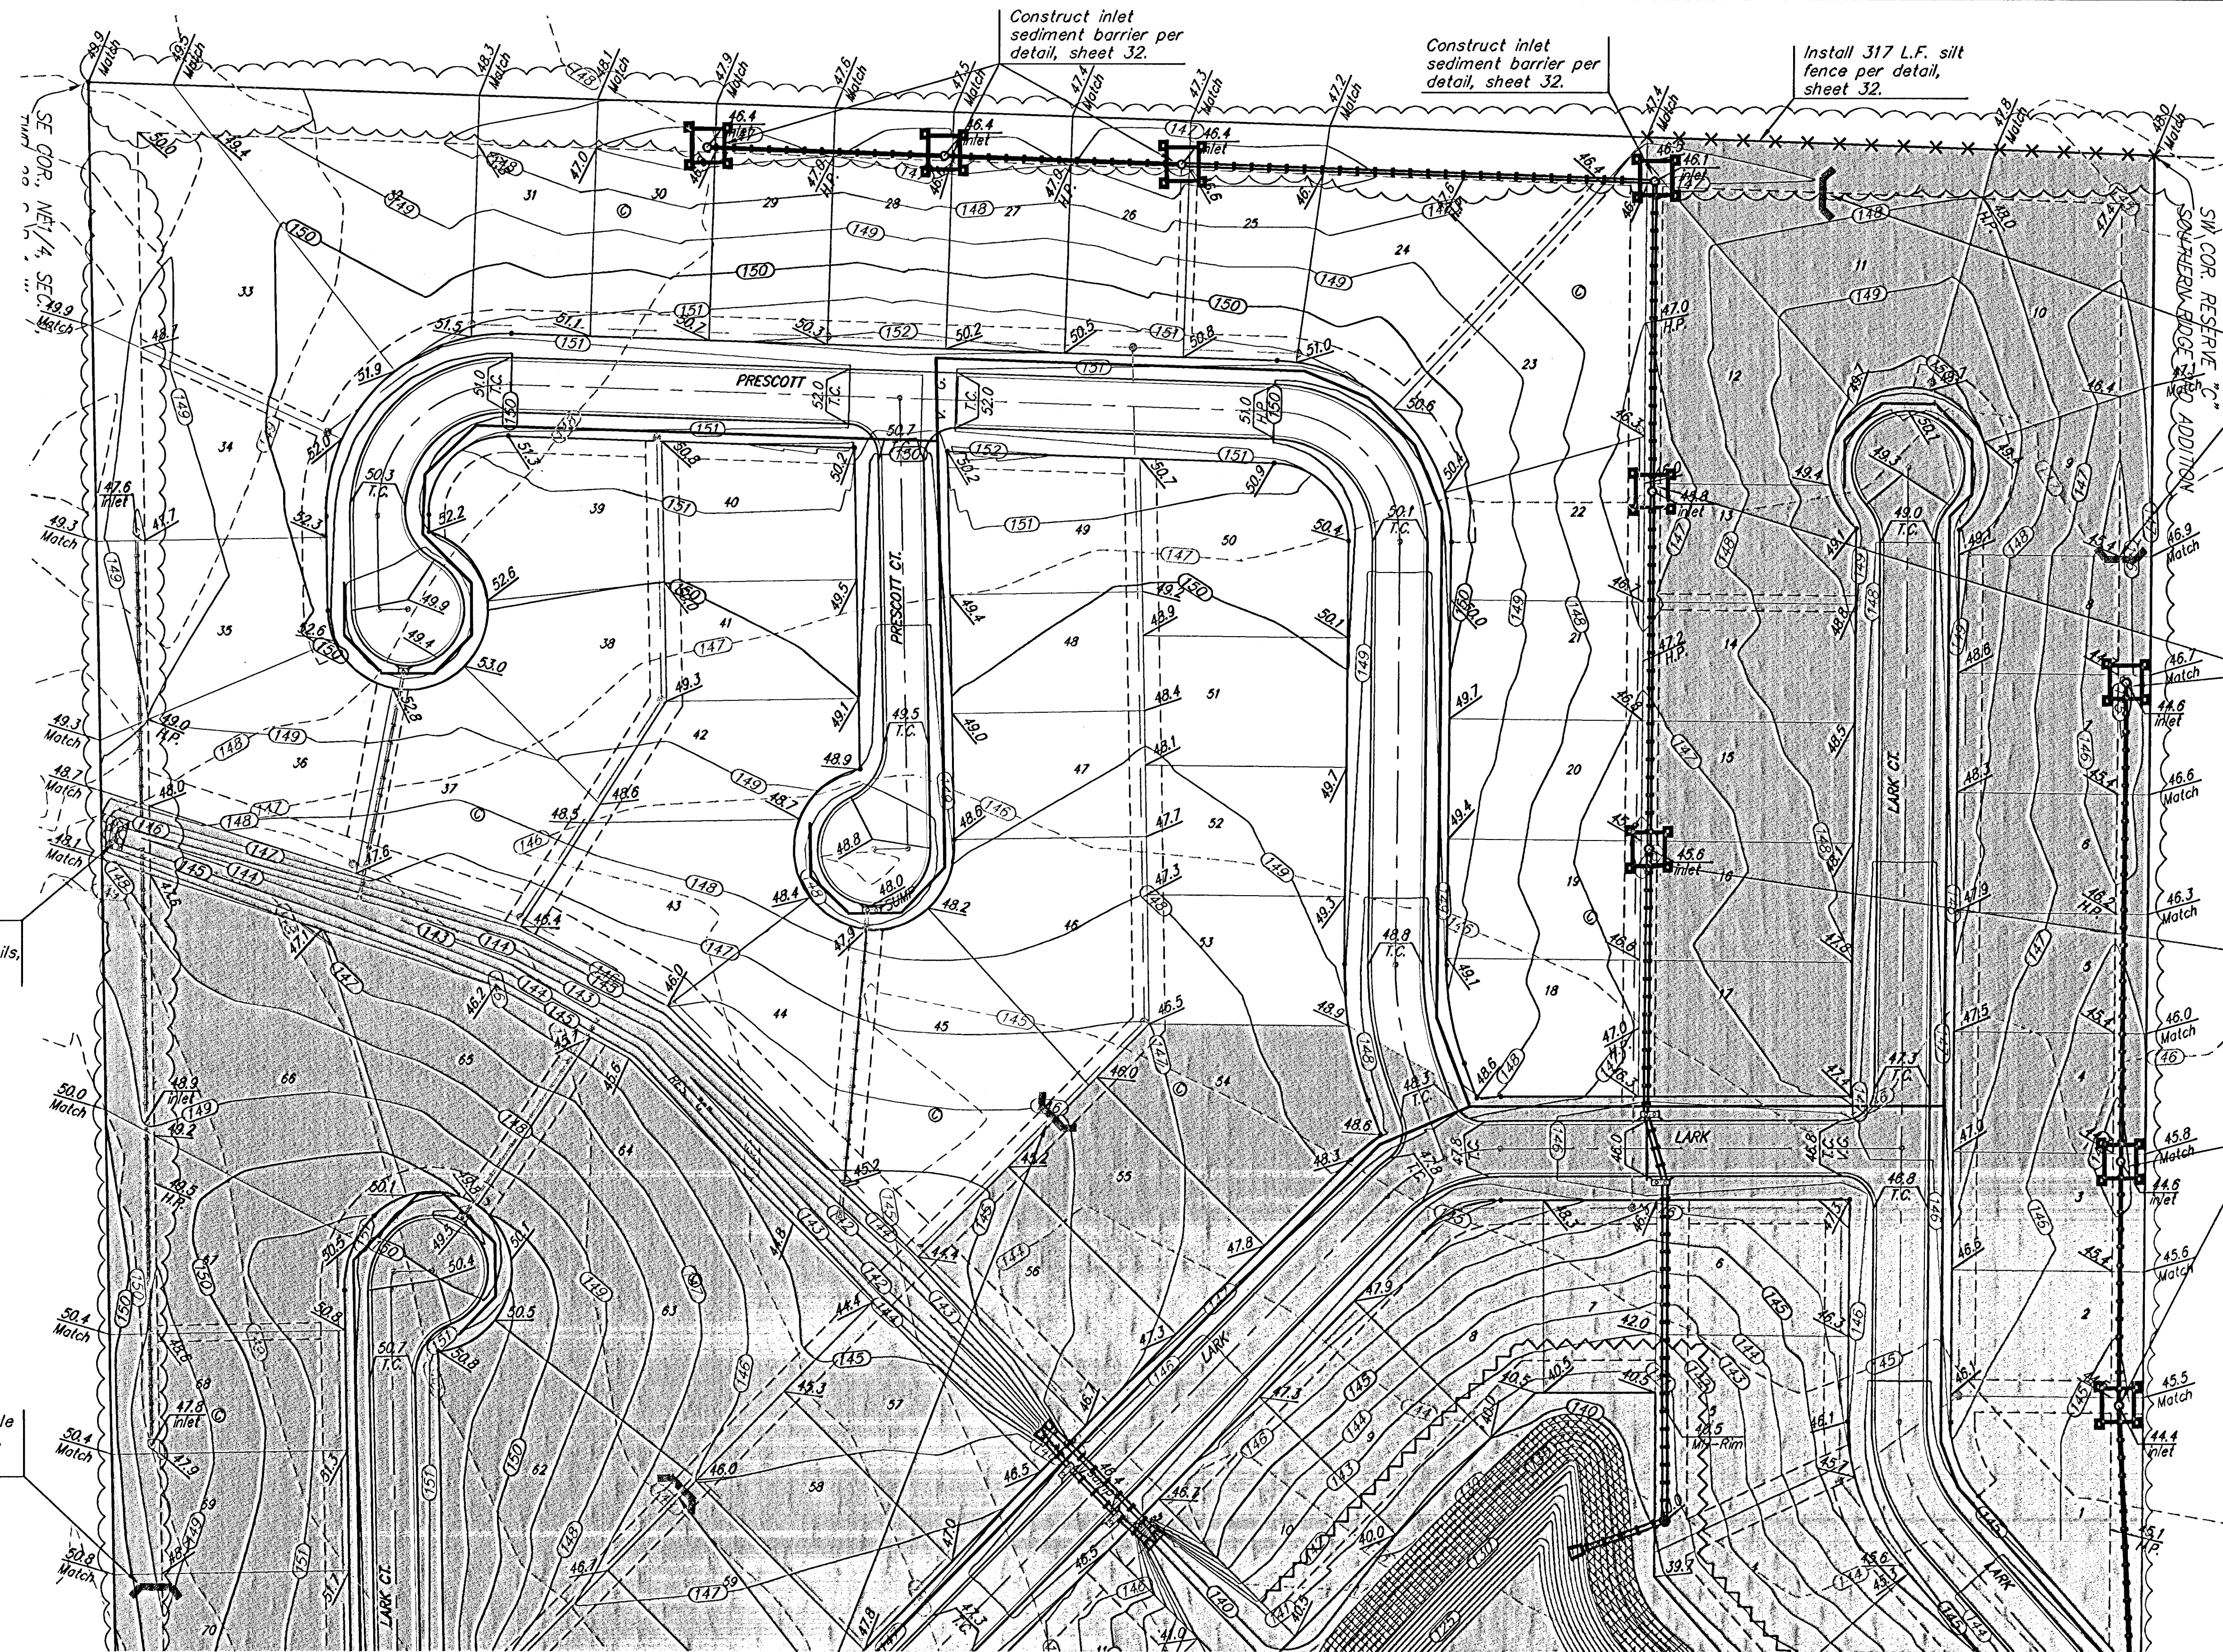

Scale: 1" = 60'


EROSION CONTROL PLAN
LEGEND
(Installation Details Found in the SWP2 Plan)

- LIGHT STONE RIP-RAP
- DROP INLET PROTECTION
- CURB INLET PROTECTION
- STRAW BALE BARRIERS
- SILT FENCING
- EROSION CONTROL BERM

NO SCALE

Remove trees **ONLY** as necessary for construction. Contractor shall contact engineer or developer prior to any tree removal. Cost of removal to be incidental to lump sum bid item "Site Clearing & Restoration".

NOTE: Contractor shall remove & replace existing erosion control measures as necessary for construction. Contractor shall be required to maintain all on-site erosion control items until final acceptance by the City of Wichita.

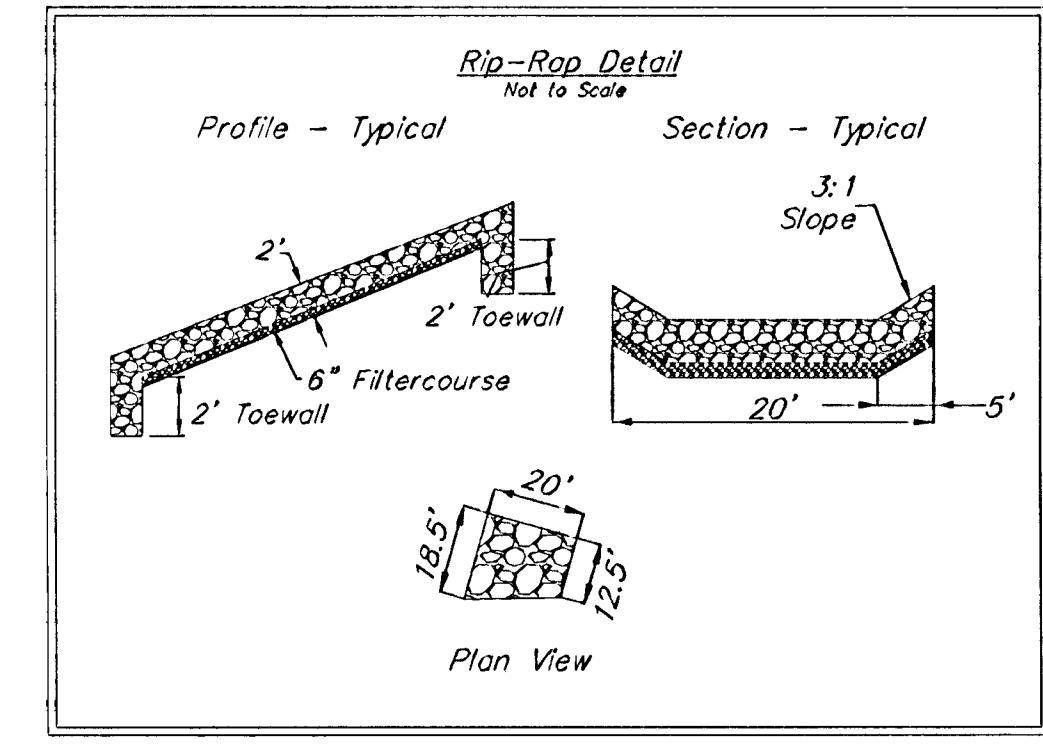

---(185)--- Existing Grade
---(185)--- Proposed Grade

Area to be graded

SOUTHERN RIDGE 3RD ADDITION
MASS GRADING PLAN
EROSION CONTROL PLAN
WICHITA, KANSAS

Baughman Company, P.A. 315 Ellis St. Wichita, KS 67211 P 316-262-7271 F 316-262-0149
ENGINEERING | SURVEYING | PLANNING | LANDSCAPE ARCHITECTURE

PROJECT NUMBER	DESIGN	DRAWN
REVISIONS	APPROVED	TMS
	DATE	07-05
	SCALE	Noted
	SHEET	24 OF 34

SouthernRidge3rd/Mass1 0501-E148