




SCALE 1" = 80'

-XX CUT Information shown on this sheet
+XX FILL is for information only

NOTE: THESE VALUES INDICATE THE
ANTICIPATED CUTS AND FILLS BASED
UPON THE SITE GRADING PLANS AND
ARE PRESENTED FOR INFORMATION ONLY.

CUT = 48448 CY
FILL = 46483 CY
NET CUT = 1965 CY

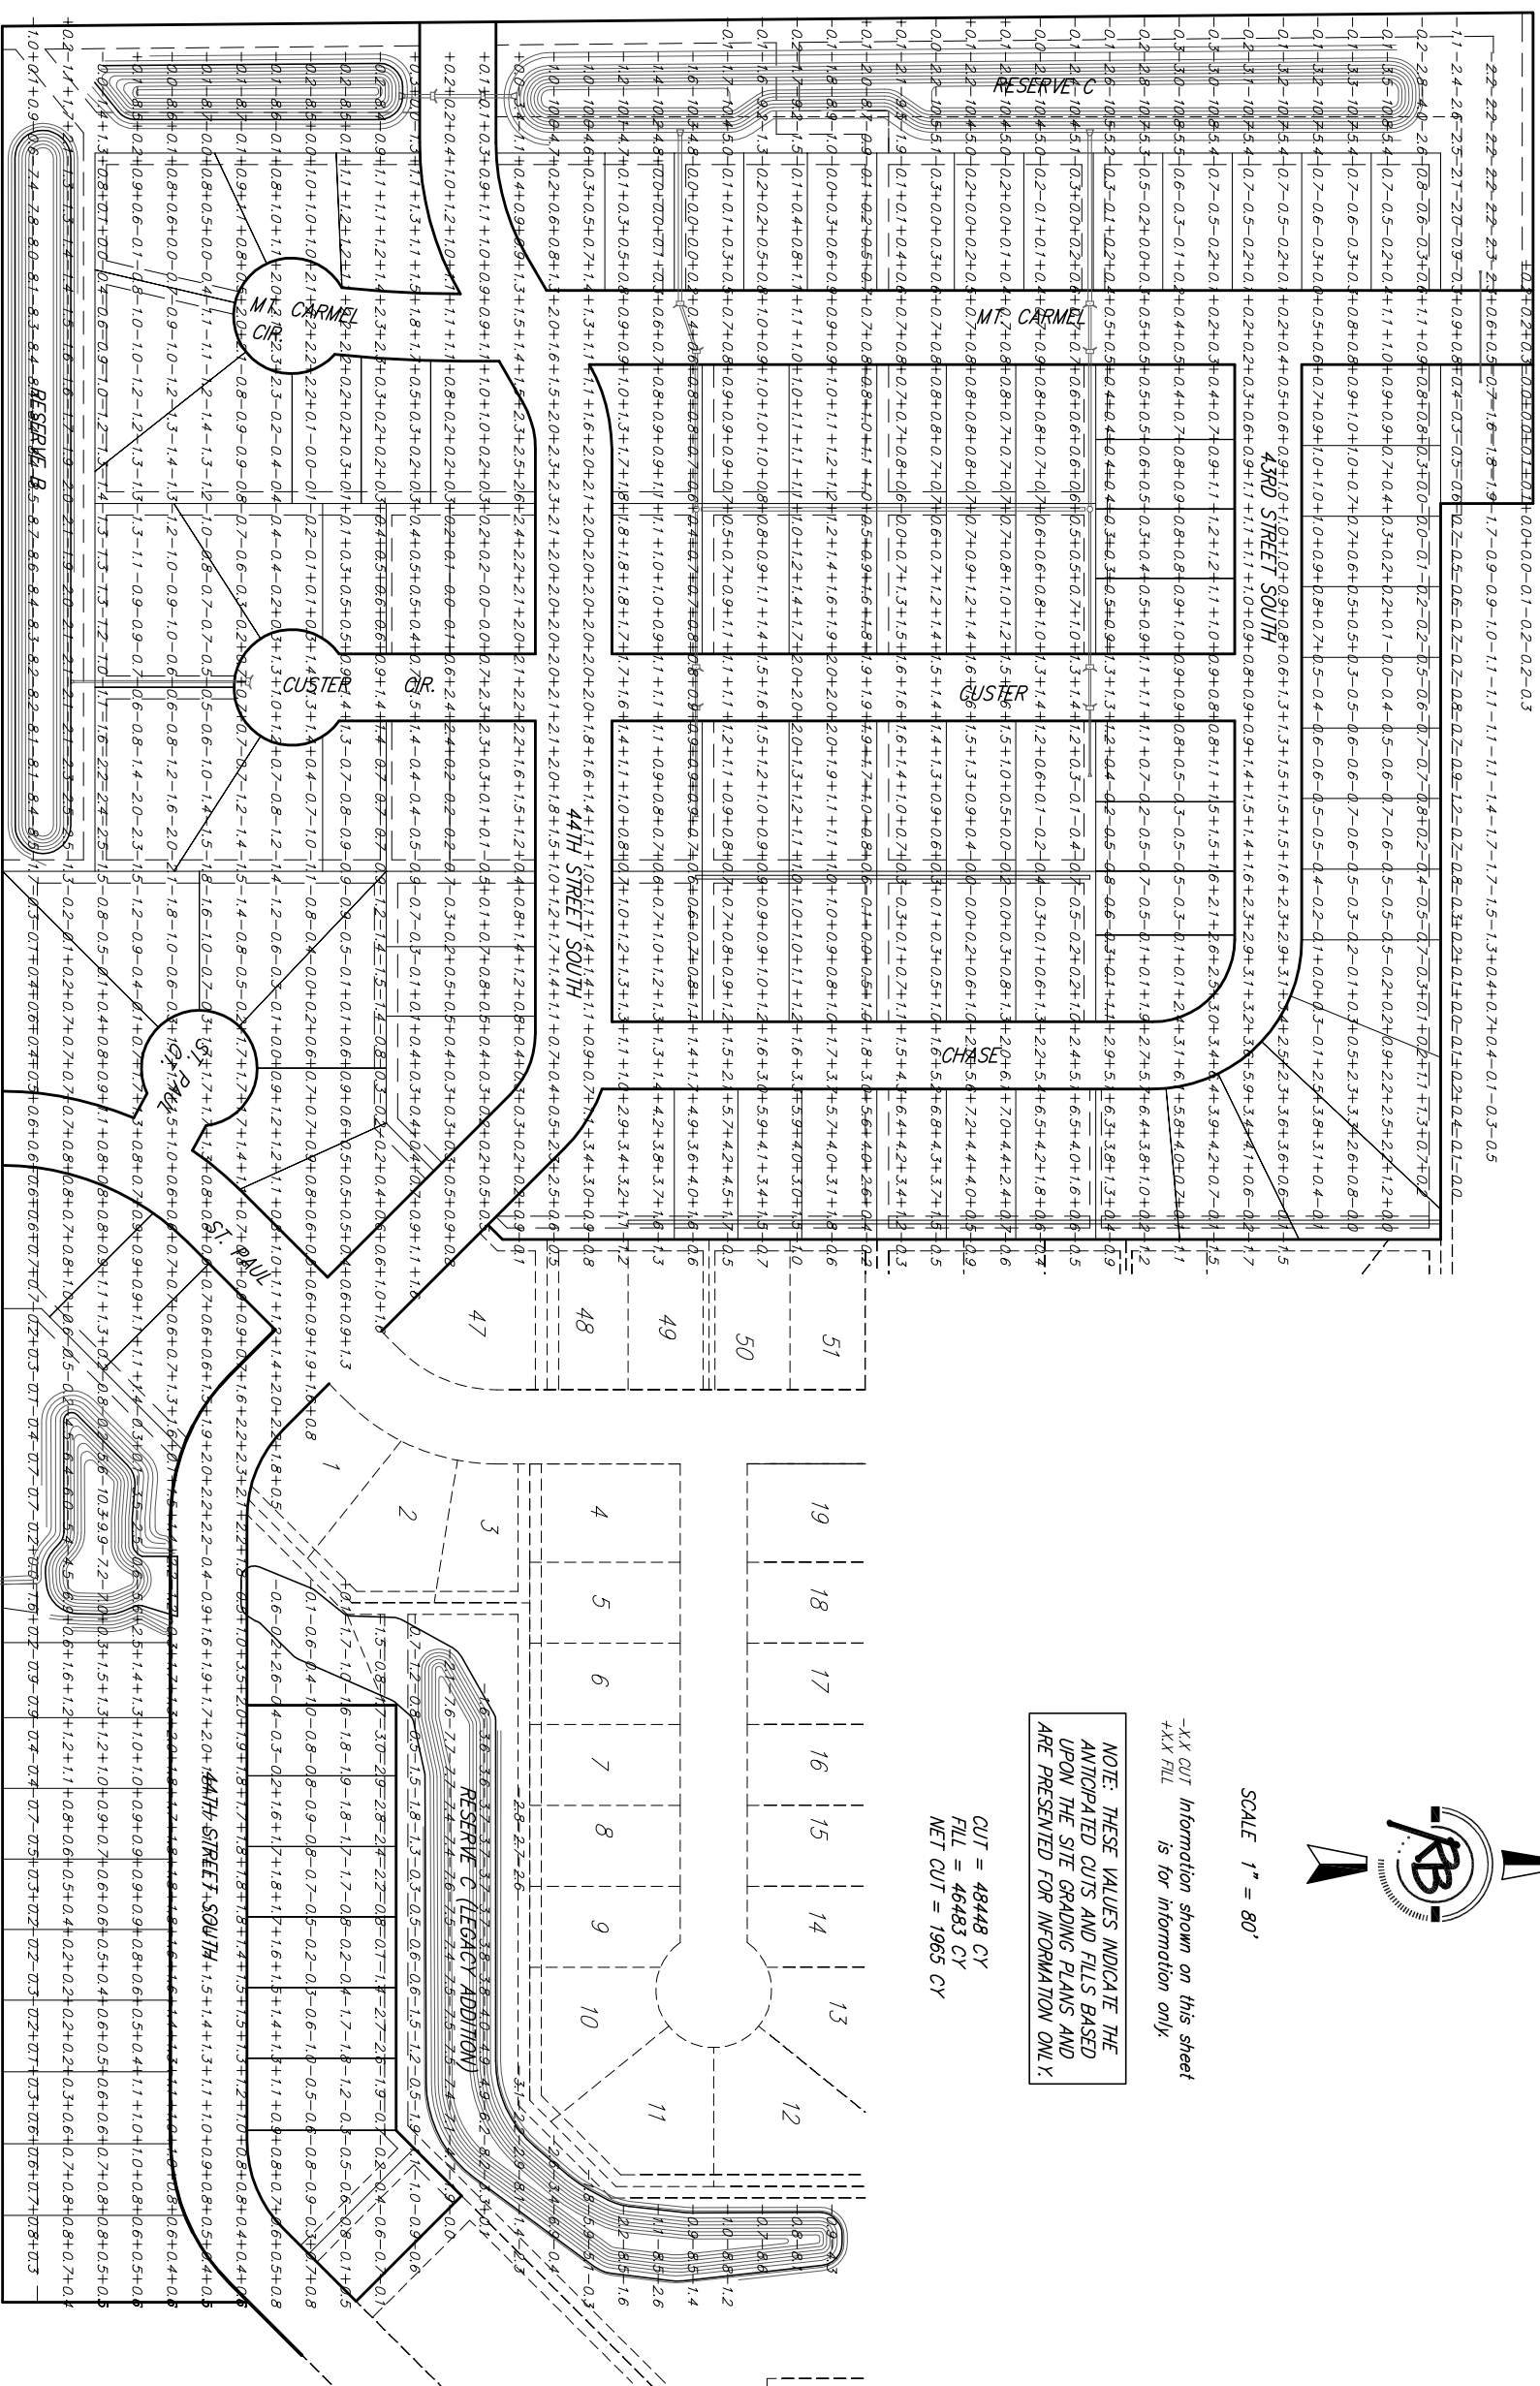

**Legacy 3rd Addition
Site Grading Plan
WICHITA, KANSAS**

Ruggles & Bohm, P.A.
Engineering Surveying Land Planning

824 North Main
Wichita, Kansas 67203
www.rdbkansas.com
(316) 264-8008
(316) 264-8271 fax
E-mail: info@rdbkansas.com

DESIGNER: KML
DRAWN: RLS
REVIEW: RLS
UTLITY:
DATE: July 25, 2007

PROJECT NUMBER: 468-84330
SHEET: 3 OF 17