
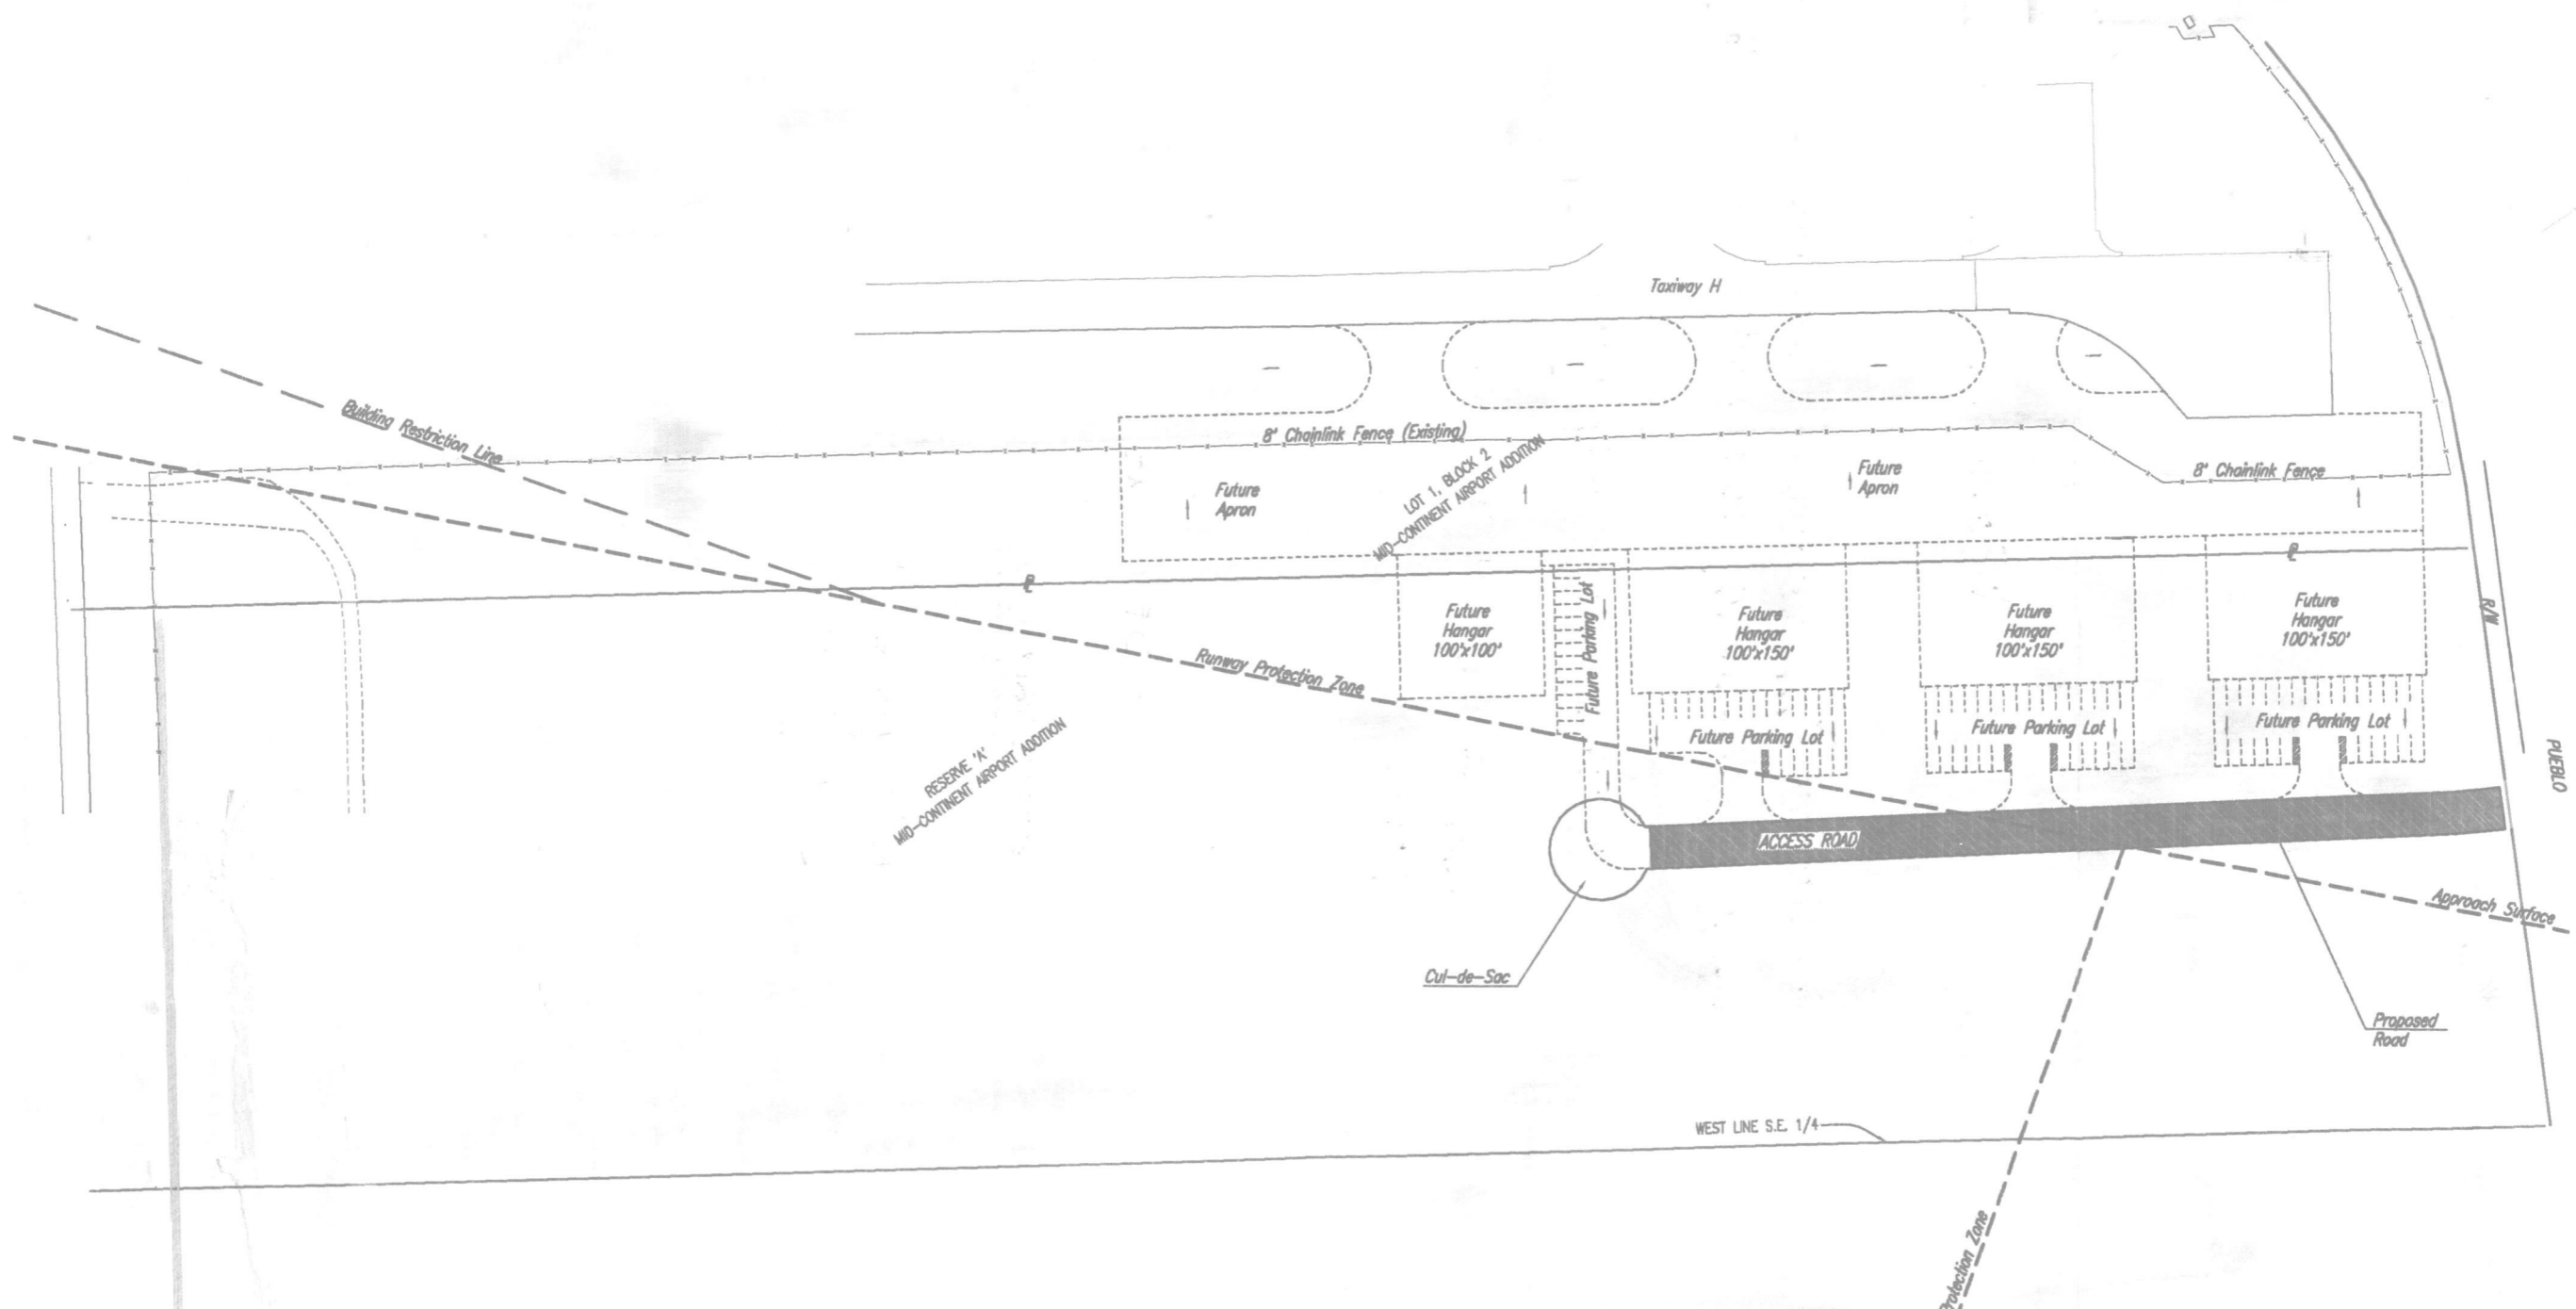


SHEET NO.	TOTAL SHEETS

 

Saved: 10-20-2010 3:14:30 PM by DAR
 Plot Scale: 11/20/2009 12:09:2010 3:48:11 PM by DAR_CROOKS
 C:\Users\dar\Documents\CONCEPT PLAN

THE WICHITA AIRPORT AUTHORITY
 MID-CONTINENT AIRPORT
CONCEPT UTILITY PLAN
 PAVING, GRADING, AND DRAINAGE IMPROVEMENTS
 T/W H EAST SIDE SITE DEVELOPMENT IMPROVEMENTS

Professional Engineering Consultants, P.A.
 303 S. TOPEKA • WICHITA, KANSAS 67202
 316-262-2691 • FAX 316-262-3003

Date: OCT. 2010
Job No. 05779