

13<sup>TH</sup> ST. NO.


NUMBERED SPACES  
FOR DISPLAY OF  
17 VEHICLES


SITE PLAN  
1/8" = 1'-0"

BZA 14-85

DIV 14-82

W.B. X.G.  
1/27/85

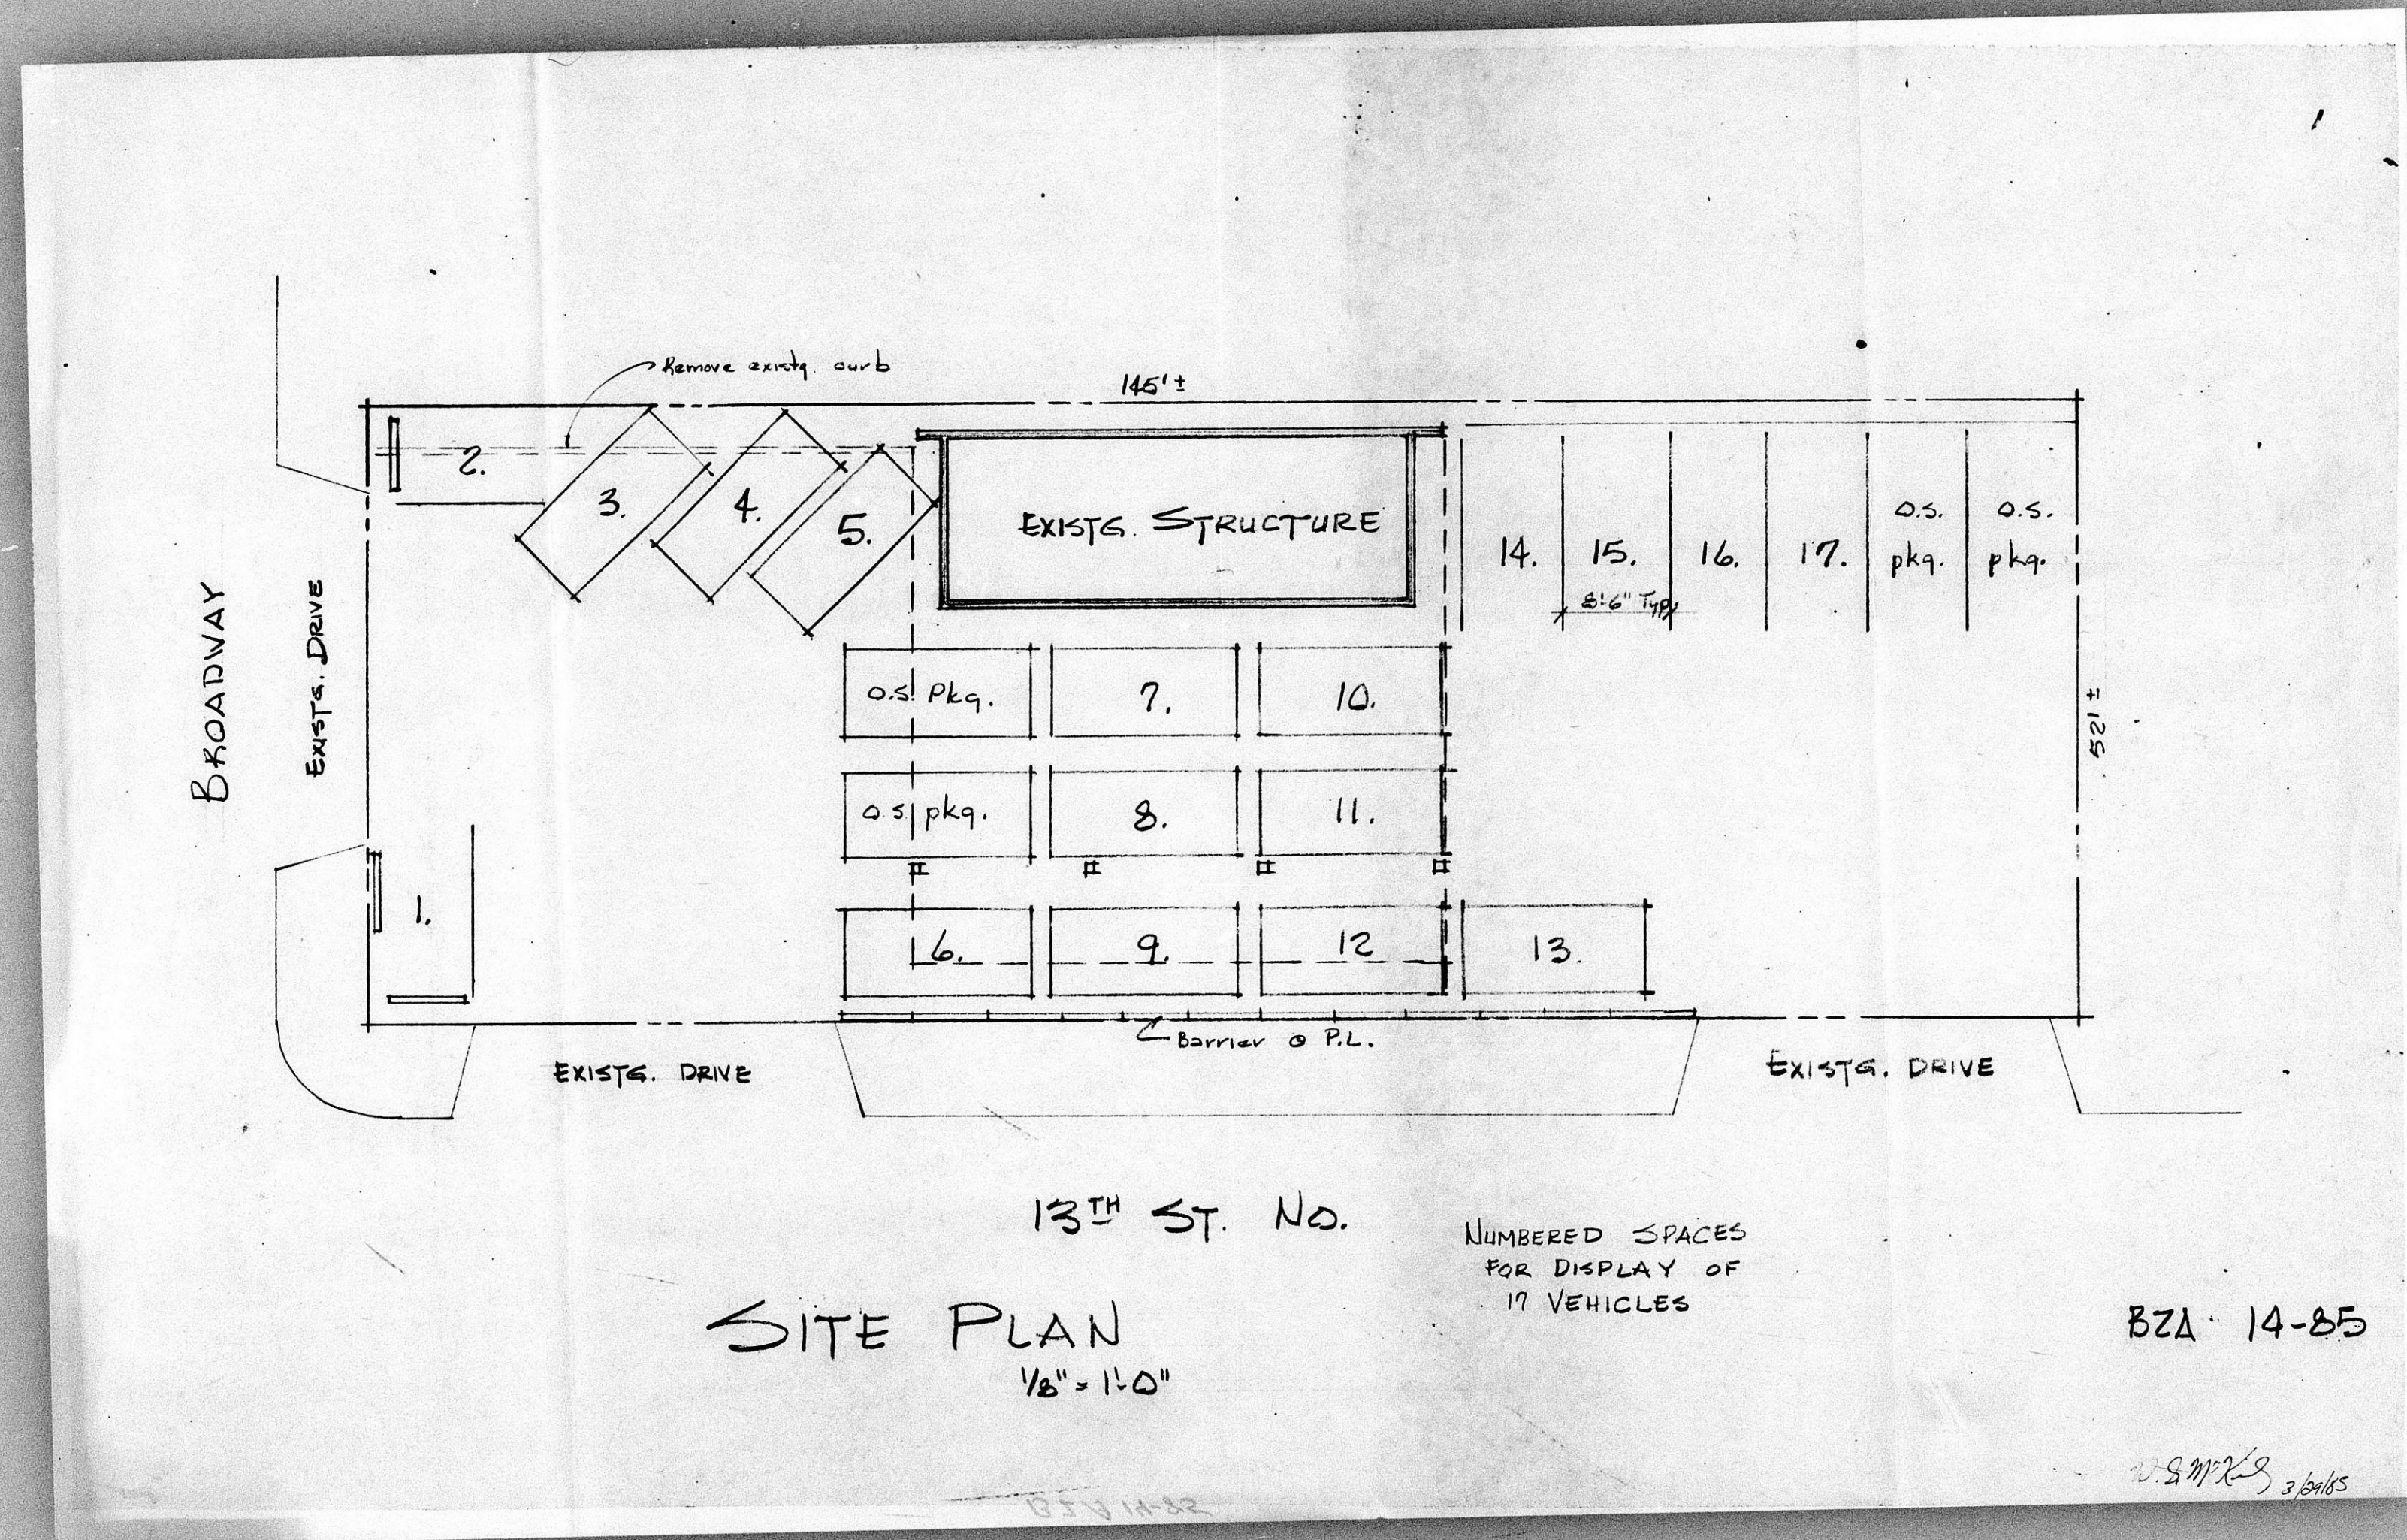

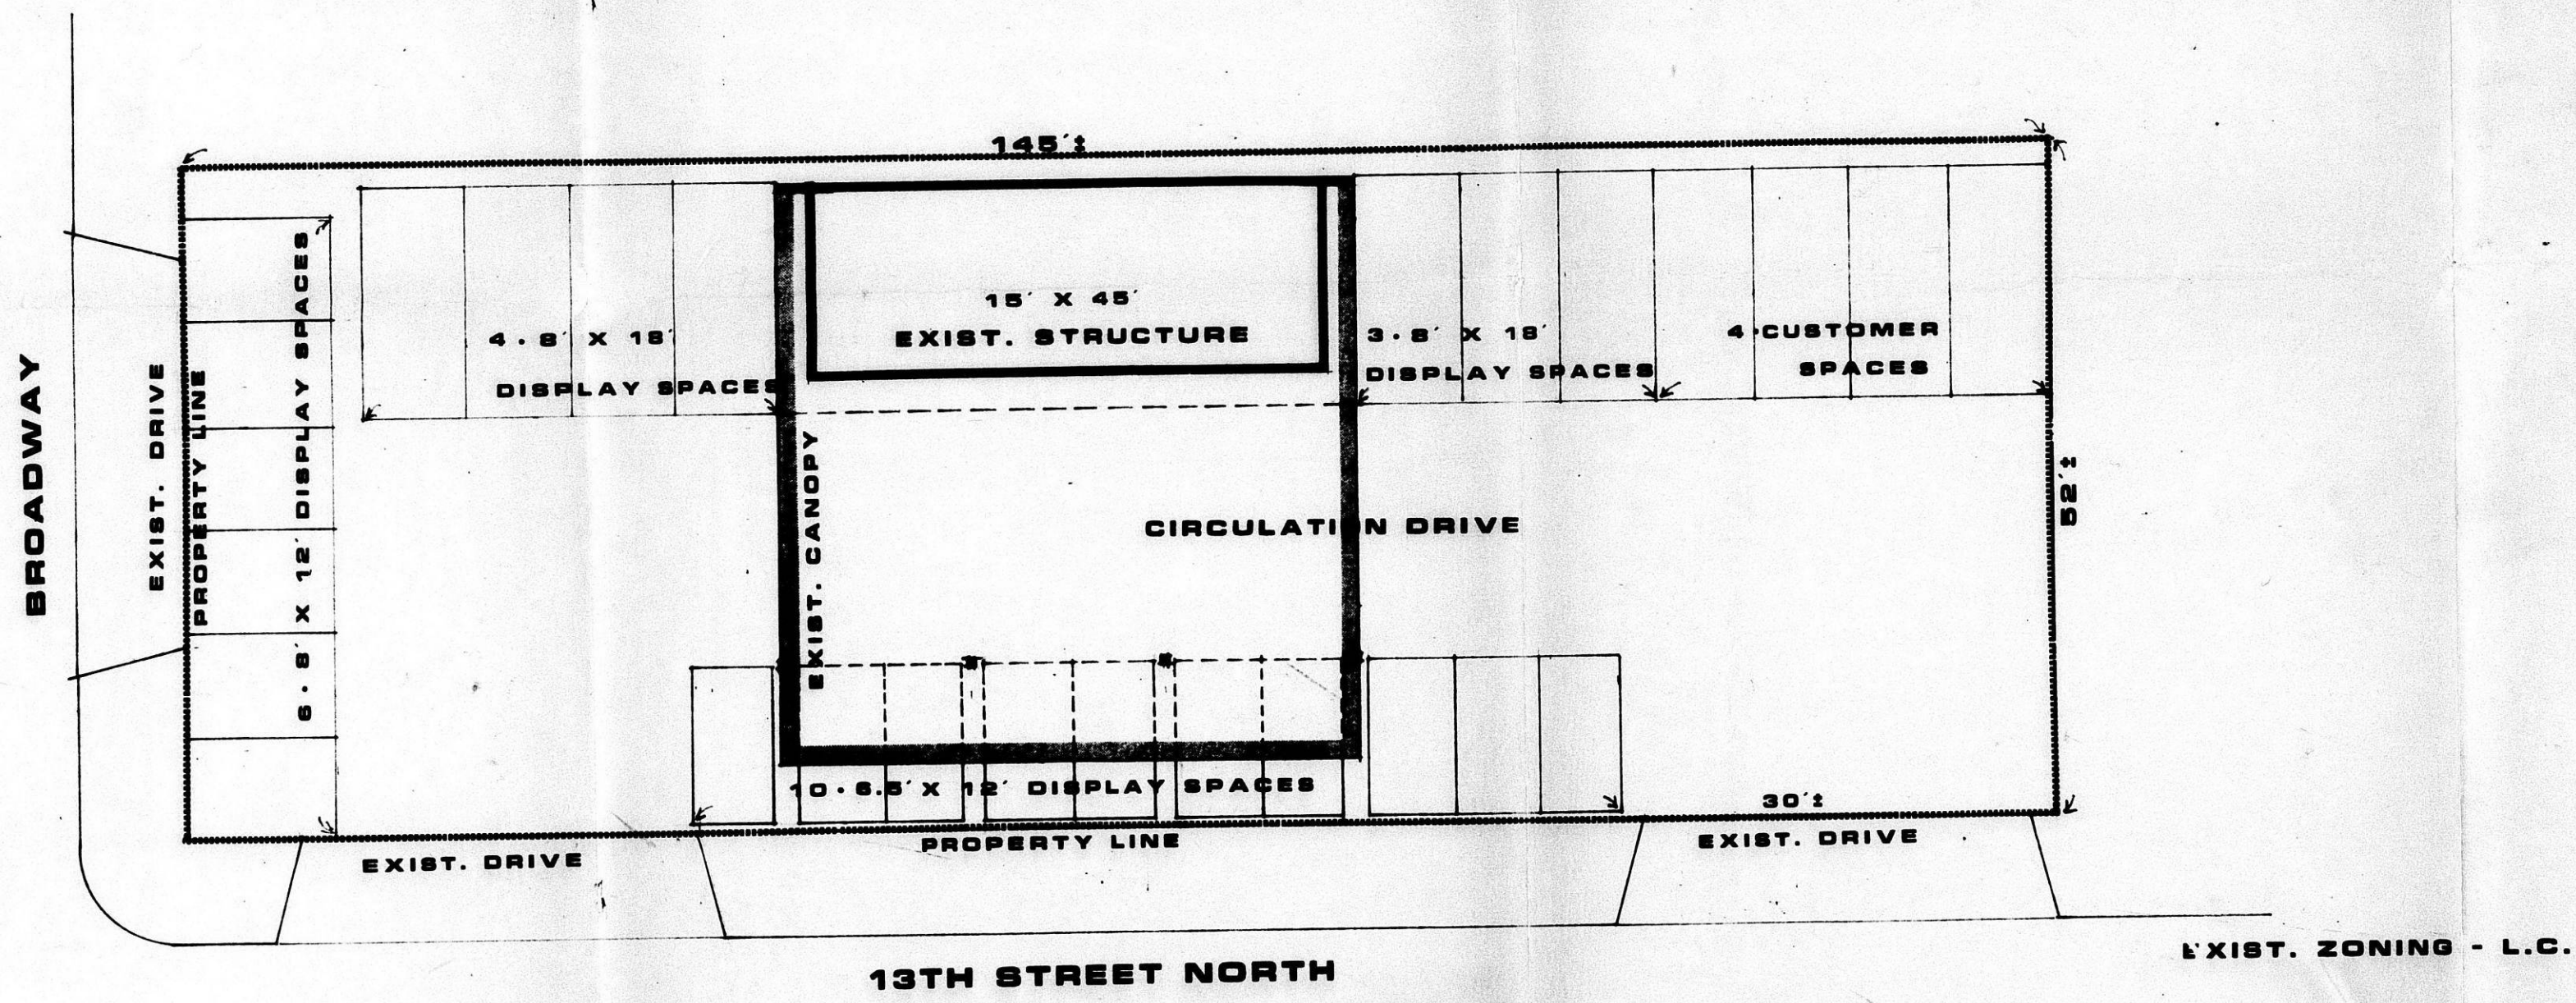

PROPOSED SITE PLAN  
**SHAMAN AUTO**

Scale 1/8" = 1'-0"

BTA 14-95

027 14-95

**BILL G. YOUNG DESIGN**  
 215-483-1807  
 222 E. 34TH ST. NORTH, WICHITA, KS 67208

date 11/14/95  
 rev.

sheet title  
 Proposed Site Plan  
 for BSA Case

project  
 Shaman Auto

sheet  
 1 of 1