



INTELLECT SYSTEMS, INC.

BZA 14-87

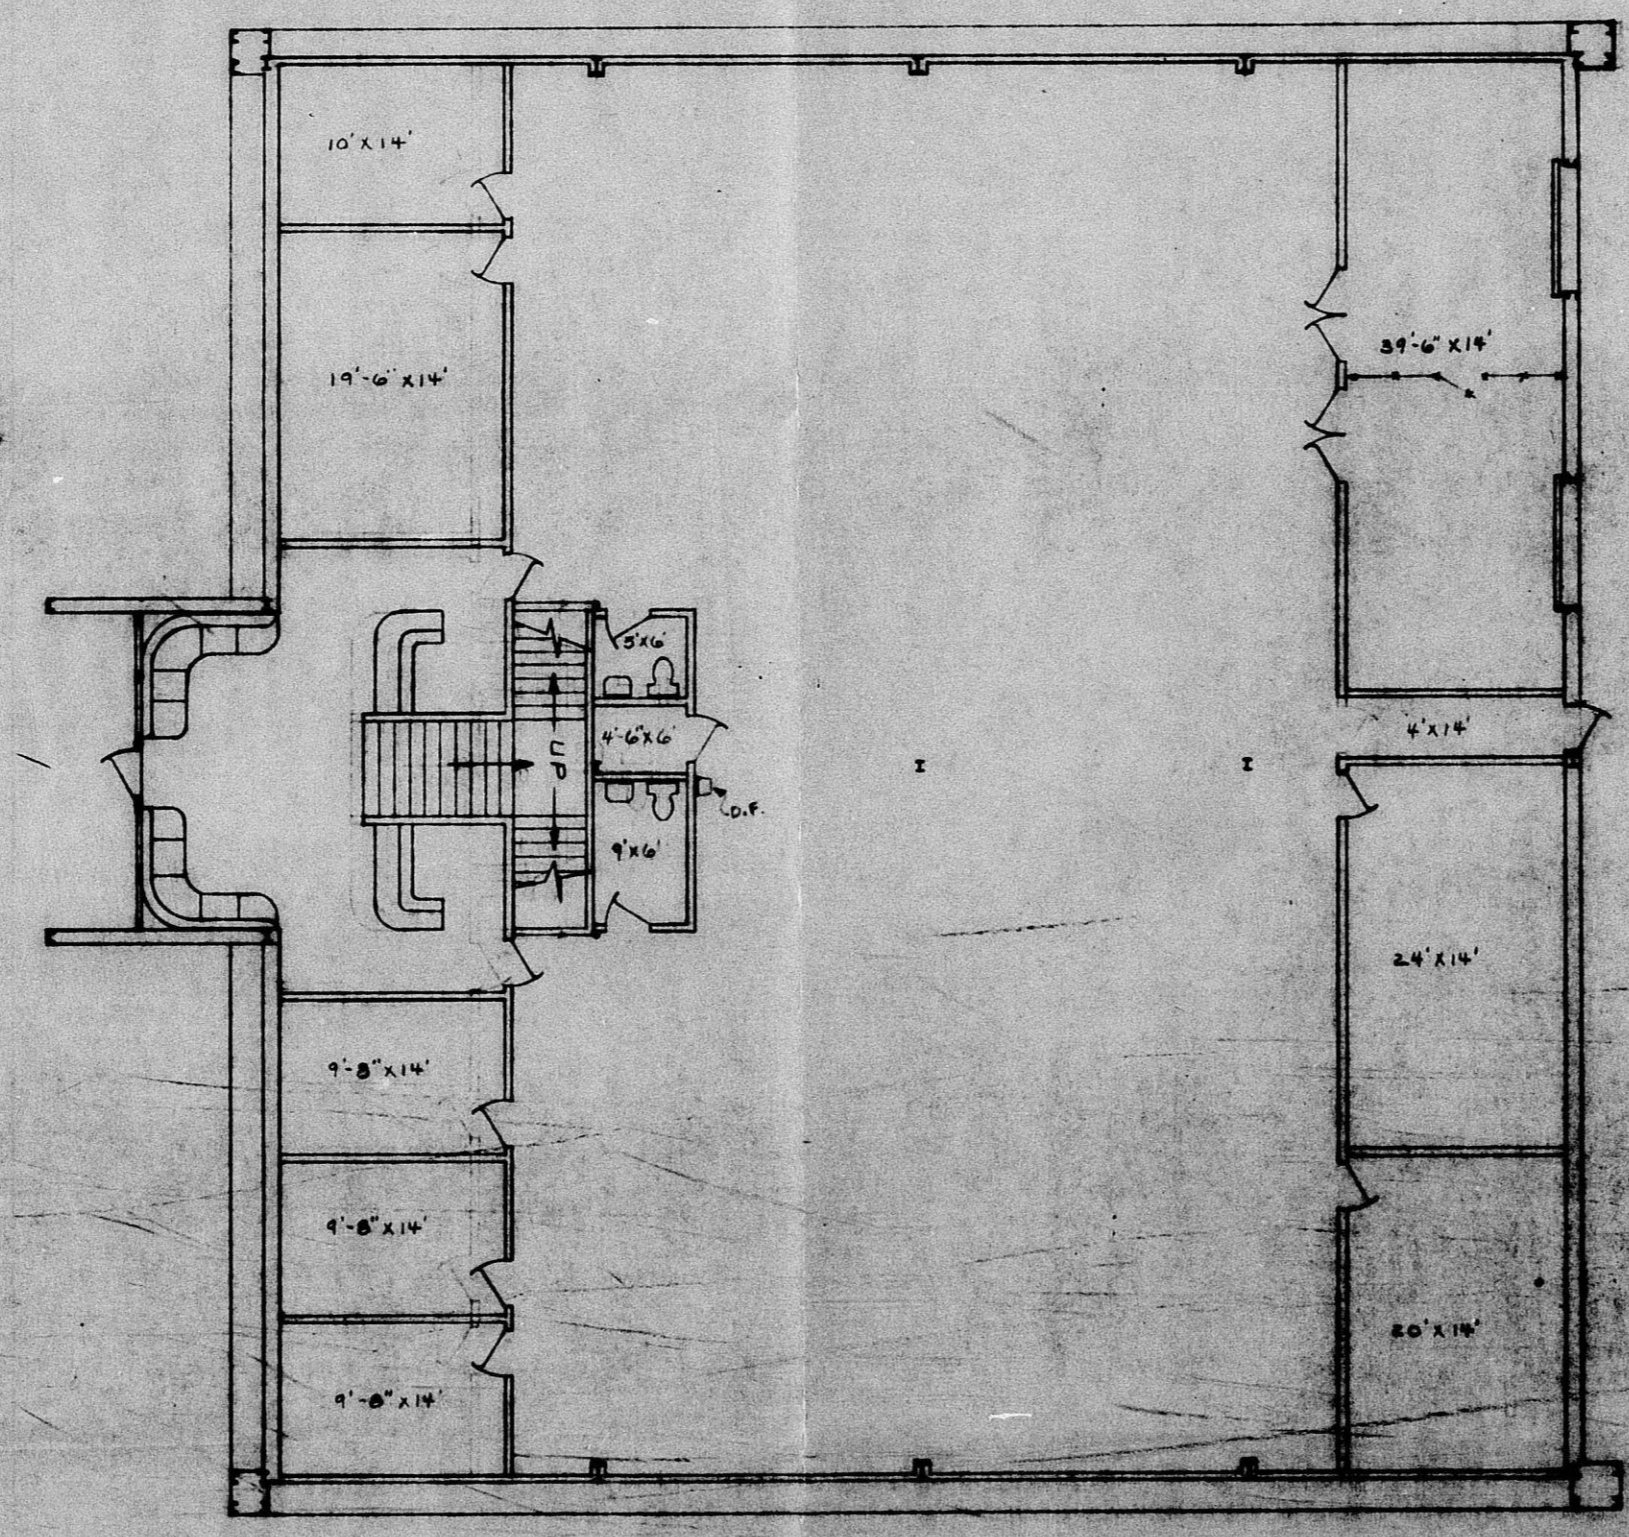

1ST FLOOR

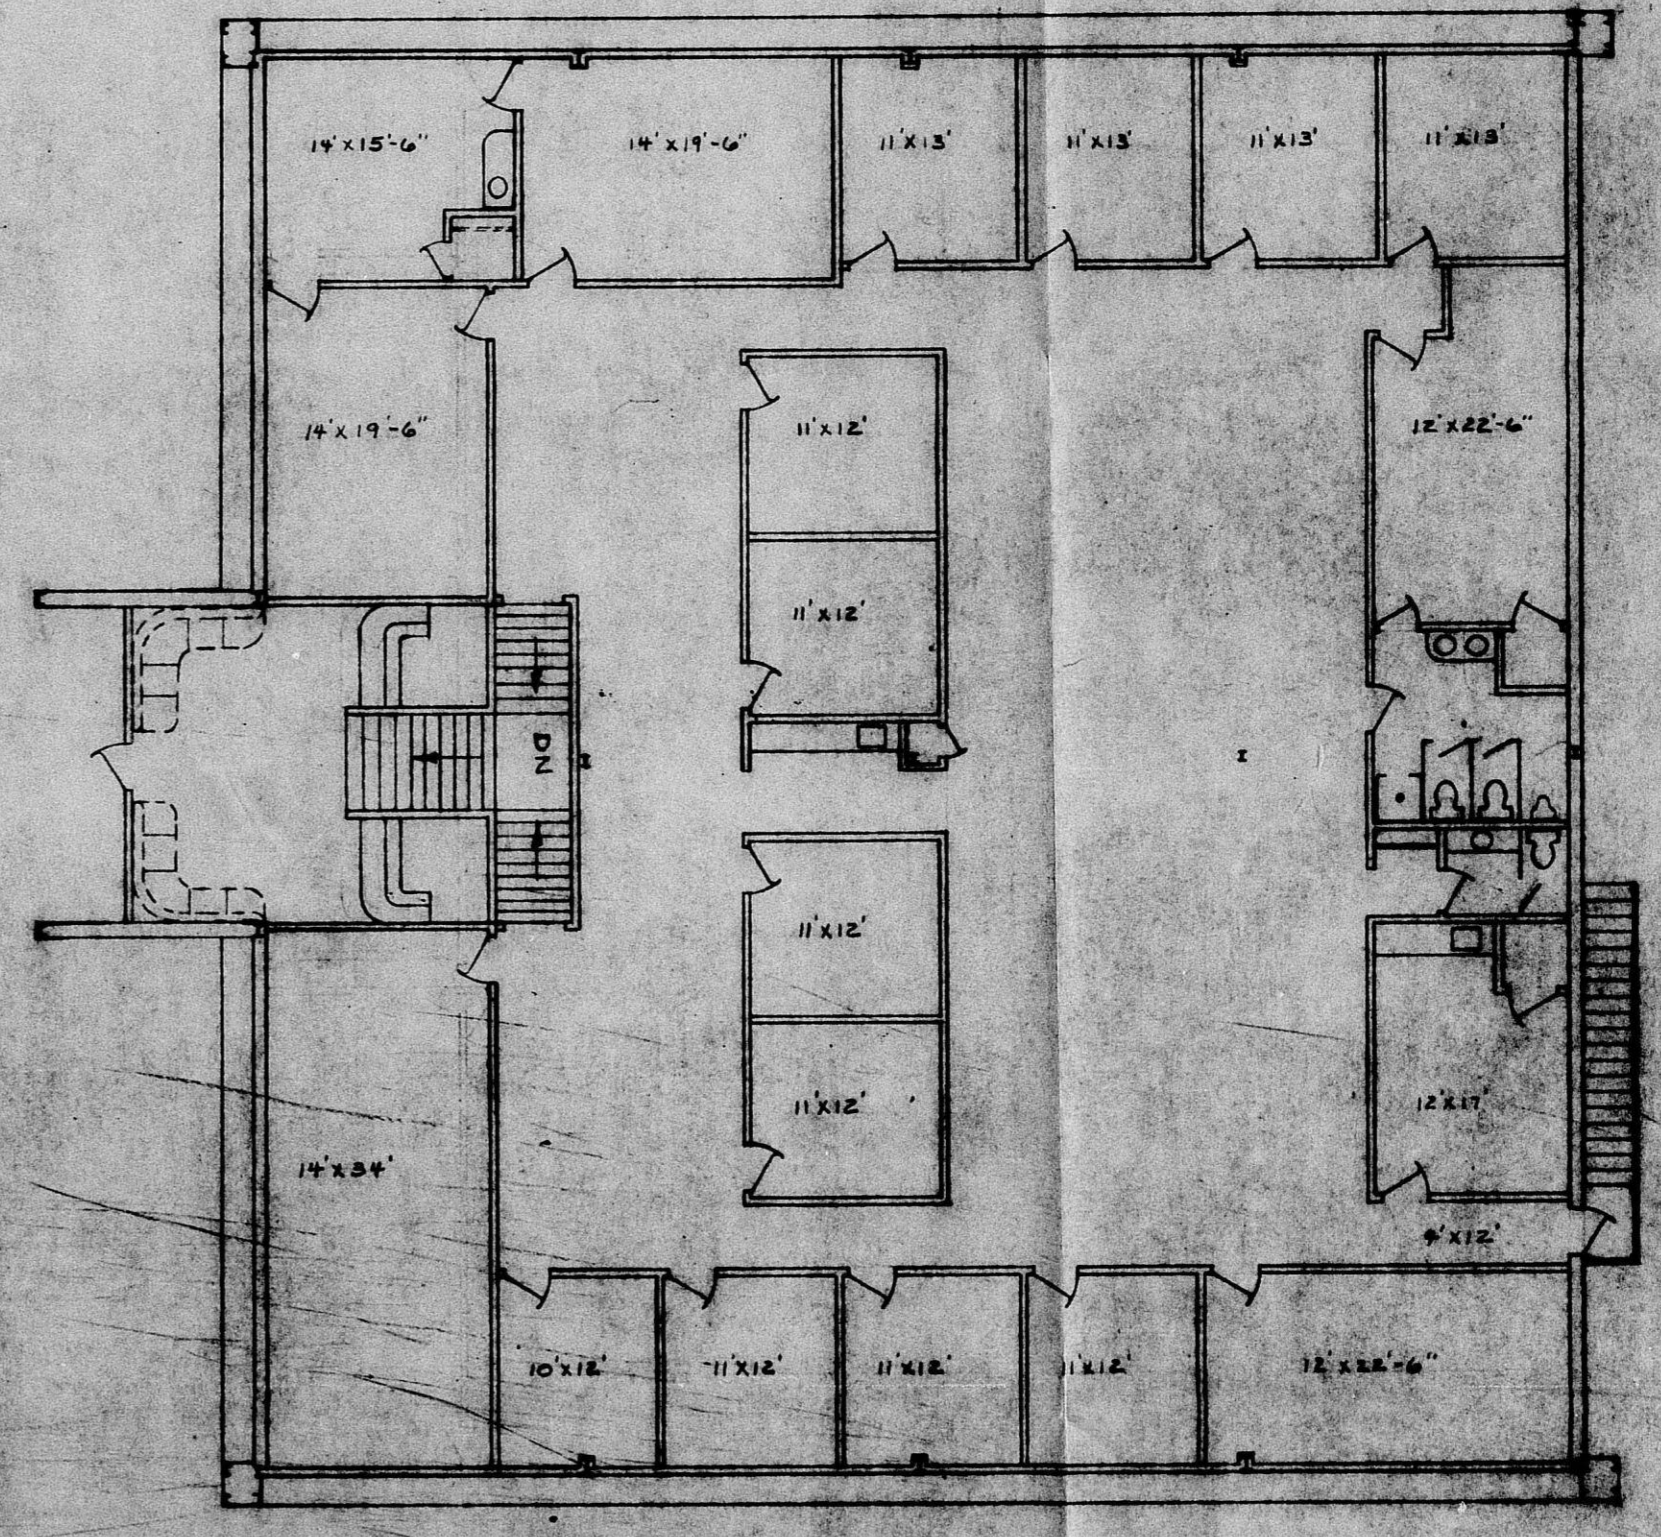

2ND FLOOR

BZA 14-87

INTELLECT SYSTEMS, INC.			
SCALE: 1/8" = 1'	APPROVED BY:	DESIGNED BY: DZ	
DATE: 3-87			
FLOOR PLAN			

BZA 14-87