


CONSTRUCTION DOCUMENTS

DESCRIPTION	SHEET NO.	SHEET NO.
STANDARD CONSTRUCTION SPECIFICATIONS AND DETAILS		
CONSTRUCTION PLOT PLAN	D-090	
GRADING PLAN	D-091	
KIOSK FLOOR PLAN	D-092	
CAR WASH FLOOR PLAN	D-093	
KIOSK ELEVATIONS	D-094	
CAR WASH ELEVATIONS	D-095	
KIOSK BUILDING SECTIONS	D-096	
CAR WASH BUILDING SECTIONS	D-097	
KIOSK MECH. AND ELEC. PLANS	D-098	
CAR WASH MECH. AND ELEC. PLANS	D-099	
CAR WASH UTILITY LAYOUT	D-099	

Revised Contract Drawings
Contract Number
 316-943-4684
 REFER TO DWG. D-091, SHT. 1
 FOR GENERAL NOTES

B24 11-85

LAWRENCE A. WICKHAM, ARCHITECT 2700 KENDALLWOOD PKWY SUITE 104 GLADSTONE, MO. 64103 816-453-2233		PREPARED FOR PHILLIPS PETROLEUM COMPANY BARTLESVILLE, OKLAHOMA	
NO. DATE REVISION		LOCATION PLOT PLAN	
1	10-08	BARTLESVILLE SERVICE STATION #1008 W. KELLOGG & HOOPER WICHITA, KANSAS	
2	5-21-84	DATE CHECKED	DATE APPROVED
3	5-21-84	SCALE	DRAWING NUMBER
4	5-21-84	1"=10'	D-090
		SHEET	114

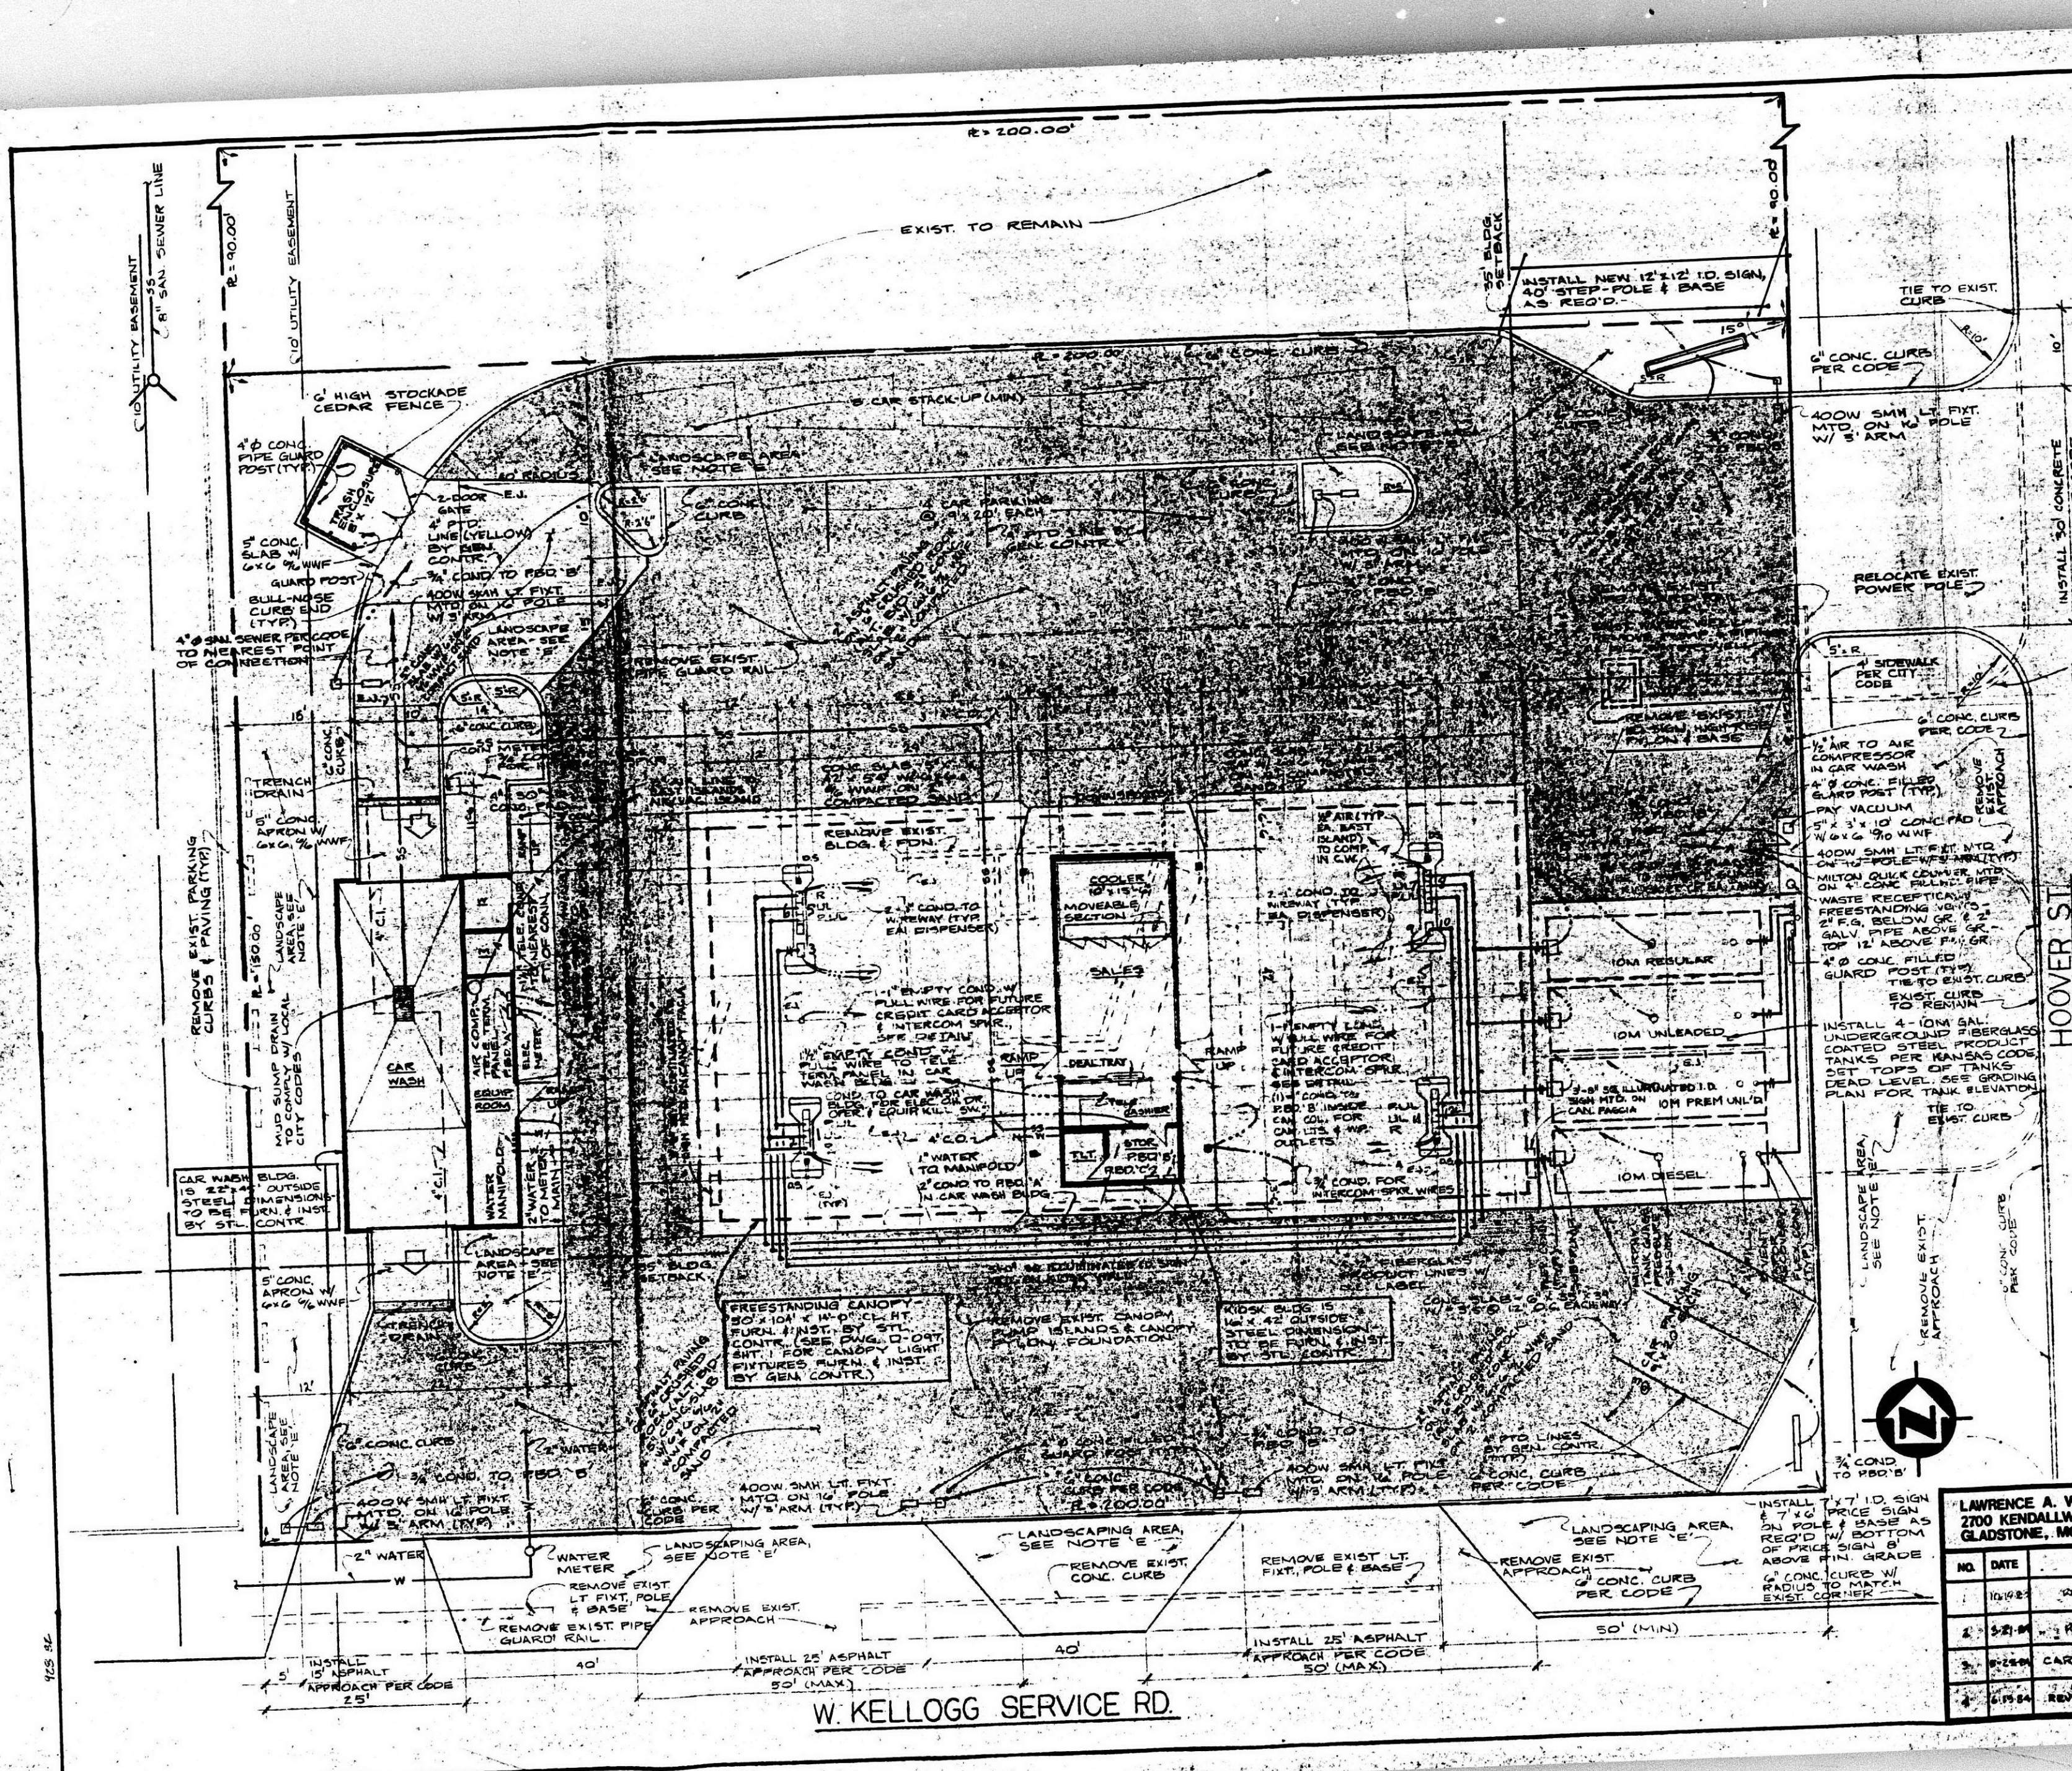

CONSTRUCTION DOCUMENTS

DESCRIPTION	DATE	SHEET NO.
STANDARD CONSTRUCTION SPECIFICATIONS AND DETAILS		
CONSTRUCTION PLOT PLAN	D-090	1
GRADING PLAN	D-091	1
FLOOR PLAN	D-092	1
DRY WASH FLOOR PLAN	D-092	2
FLOOR ELEVATIONS	D-093	1
CAR WASH ELEVATIONS	D-093	2
KIOSK BUILDING SECTIONS	D-094	1
CAR WASH BUILDING SECTIONS	D-094	2
FLOOR MECH. AND ELEC. PLANS	D-097	1
CAR WASH MECH. AND ELEC. PLANS	D-097	2
CAR WASH UTILITY LAYOUT	D-099	1

Conat Trailer
 316-943-4684
 REFER TO DWG. D-091, SHT. 1
 FOR GENERAL NOTES
 BZA 16-85

LAWRENCE A. WICKHAM, ARCHITECT 2700 KENDALLWOOD PKWY. SUITE 104 GLADSTONE, MO. 64119 816-453-2233		PREPARED FOR PHILLIPS PETROLEUM COMPANY BARTLESVILLE, OKLAHOMA	
NO. DATE REVISION		LOCATION PLOT PLAN	
1	10-85	REBUILT SERVICE STATION #10075 WEST KELLOGG & HOOPER, WICHITA, KANSAS	
2	5-86	DATE CHECKED	DATE APPROVED
3	11-86	DATE	DATE
4	11-86	SCALE	DRAWING NUMBER
		1"=20'	D-090
			SHEET
			14