


LEGAL DESCRIPTION:  
LOT 6, BLOCK D,  
HECK ADDITION,  
WICHITA, KANSAS.

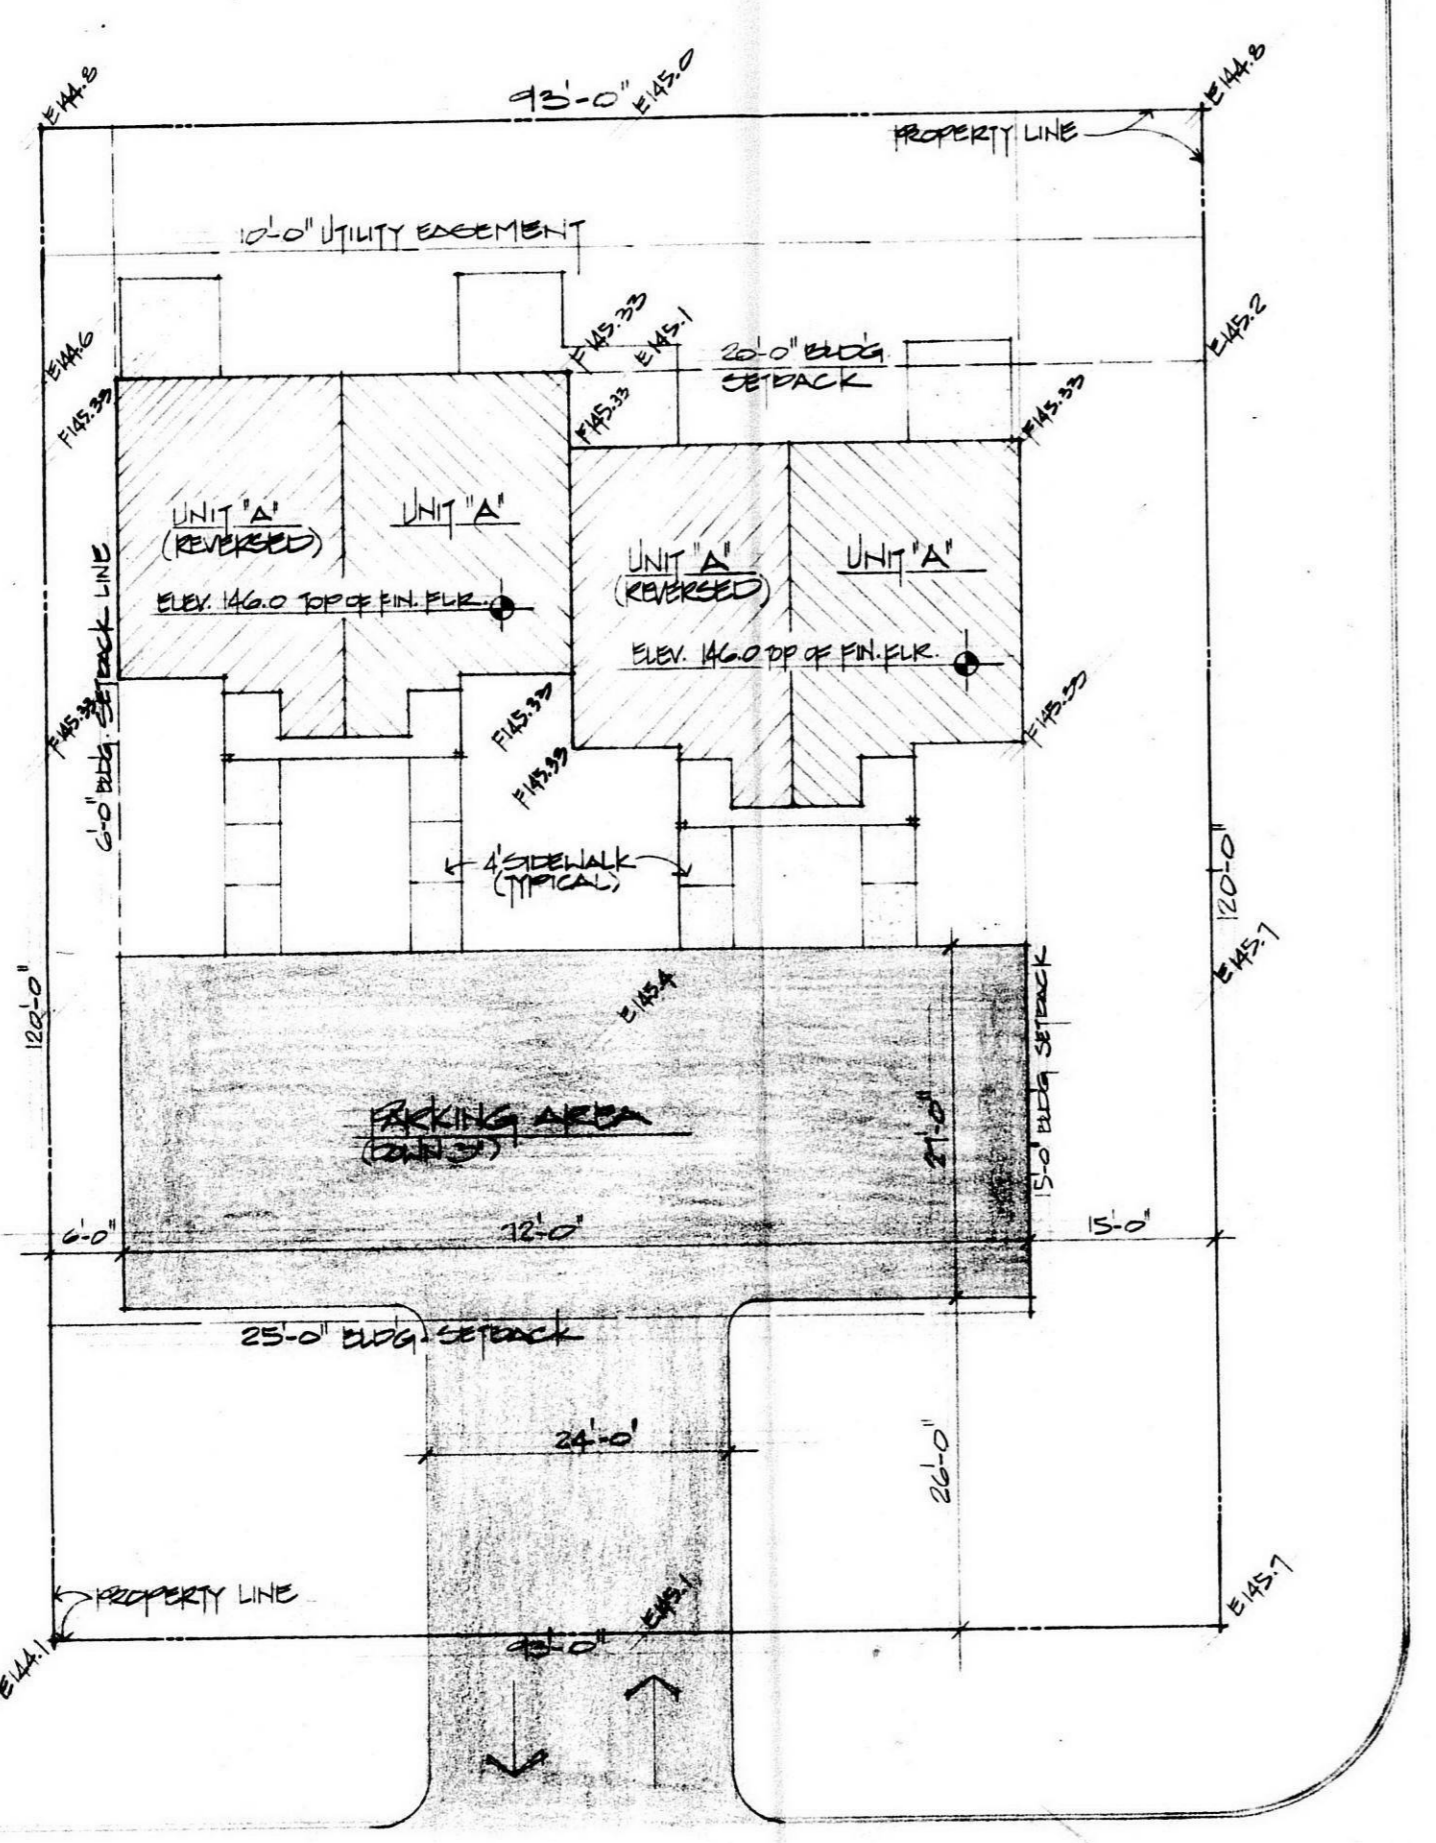


BRUNKWICK

DOUGLAS AVE.


# SITE PLAN

SCALE 1"=10'-0"

BZA 19-84

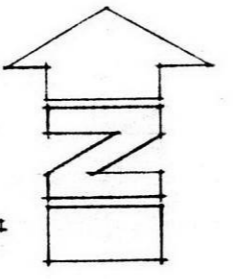

LEGAL DESCRIPTION:  
LOT 6, BLOCK D,  
HECK ADDITION,  
WICHITA, KANSAS.

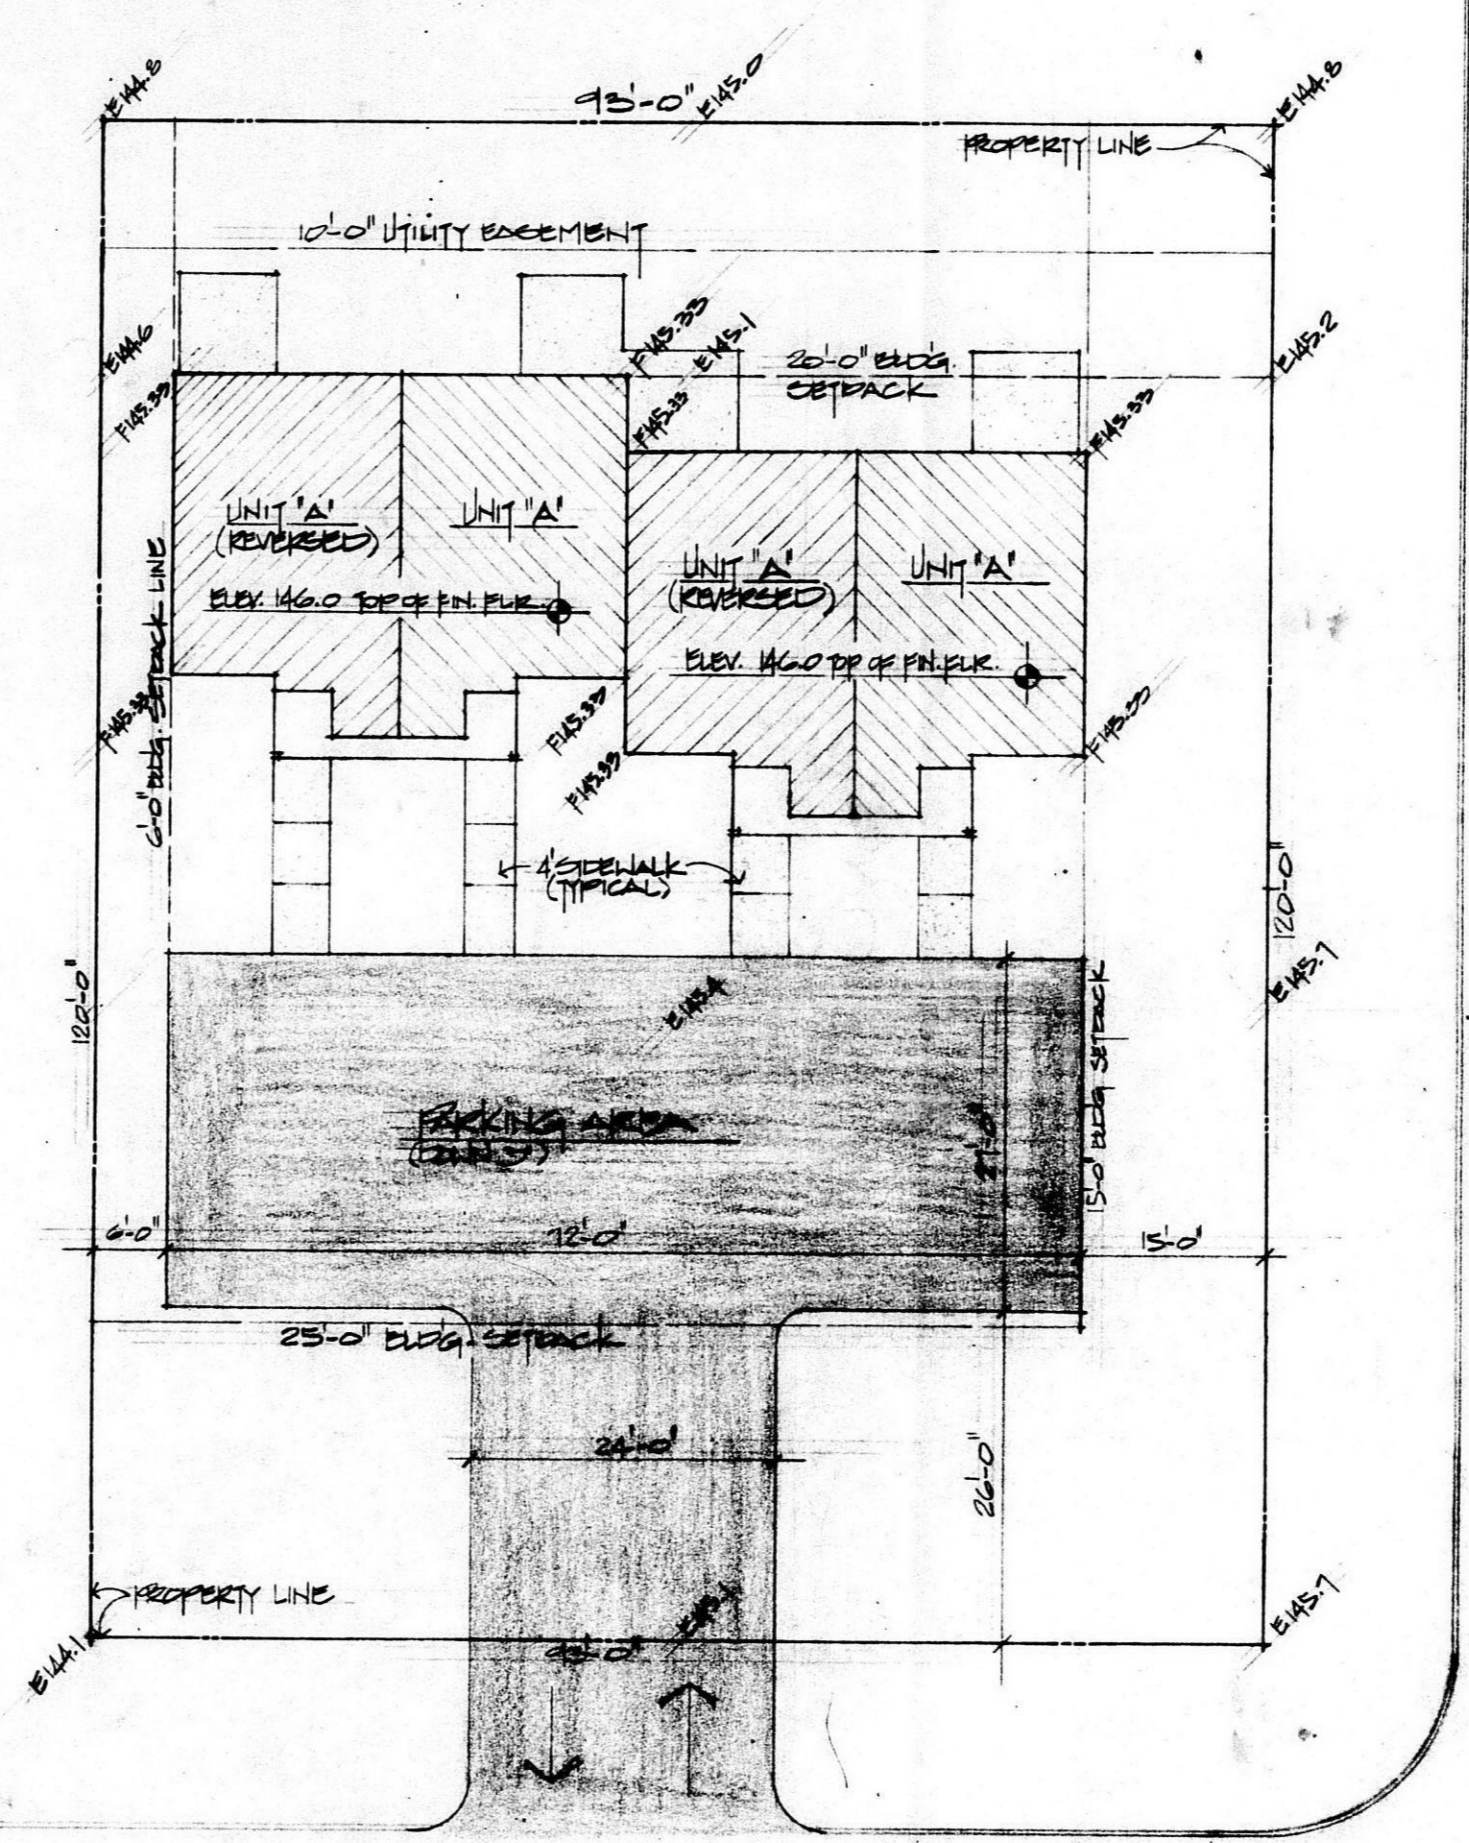

BRUNKWICK

DOUGLAS AVE.

# SITE PLAN

SCALE 1"=10'-0"

BZA 19-84

