




KD-8055

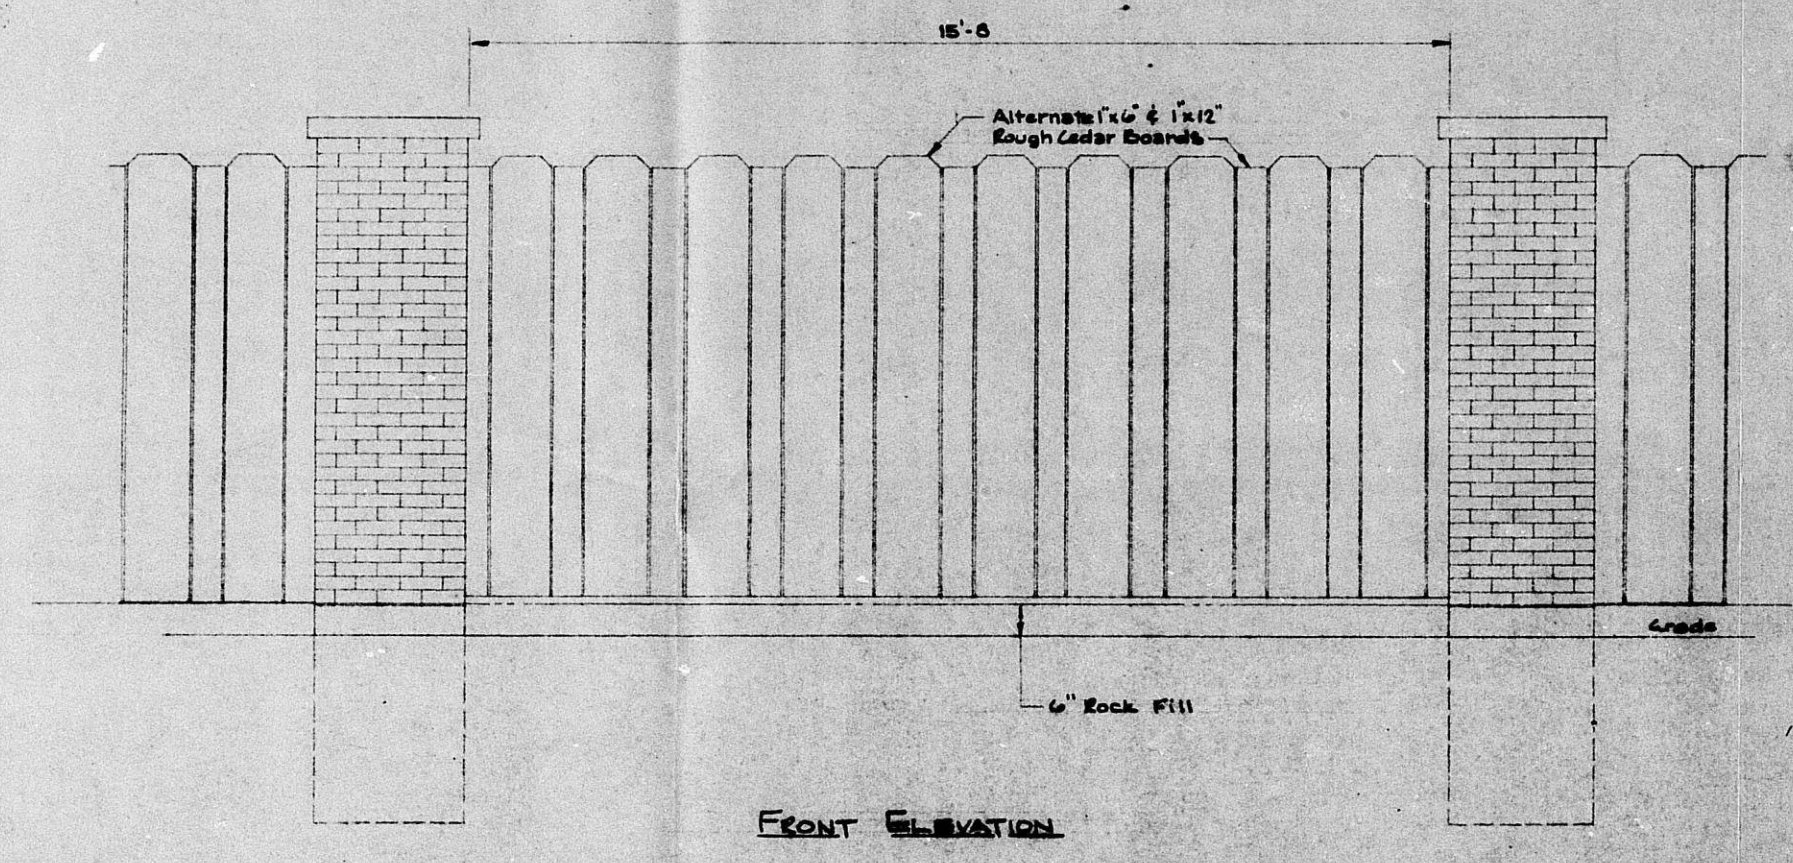


FRONT ELEVATION

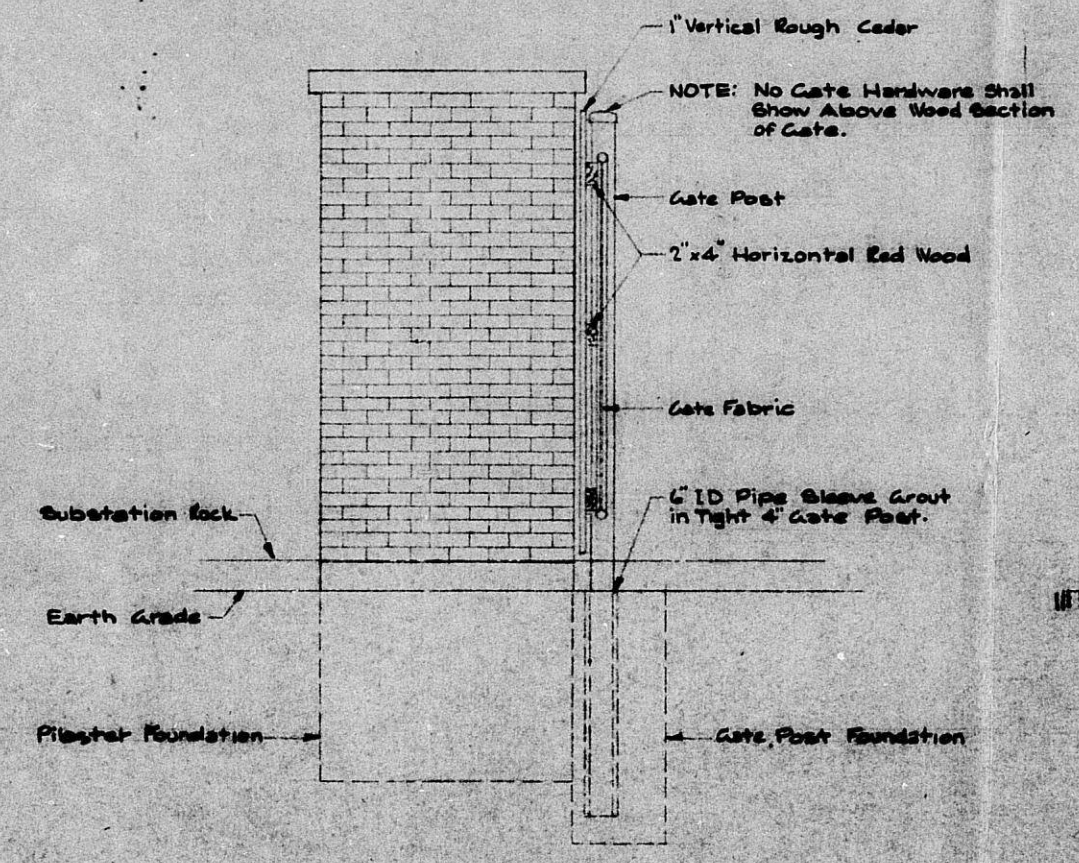


SECTION D-D

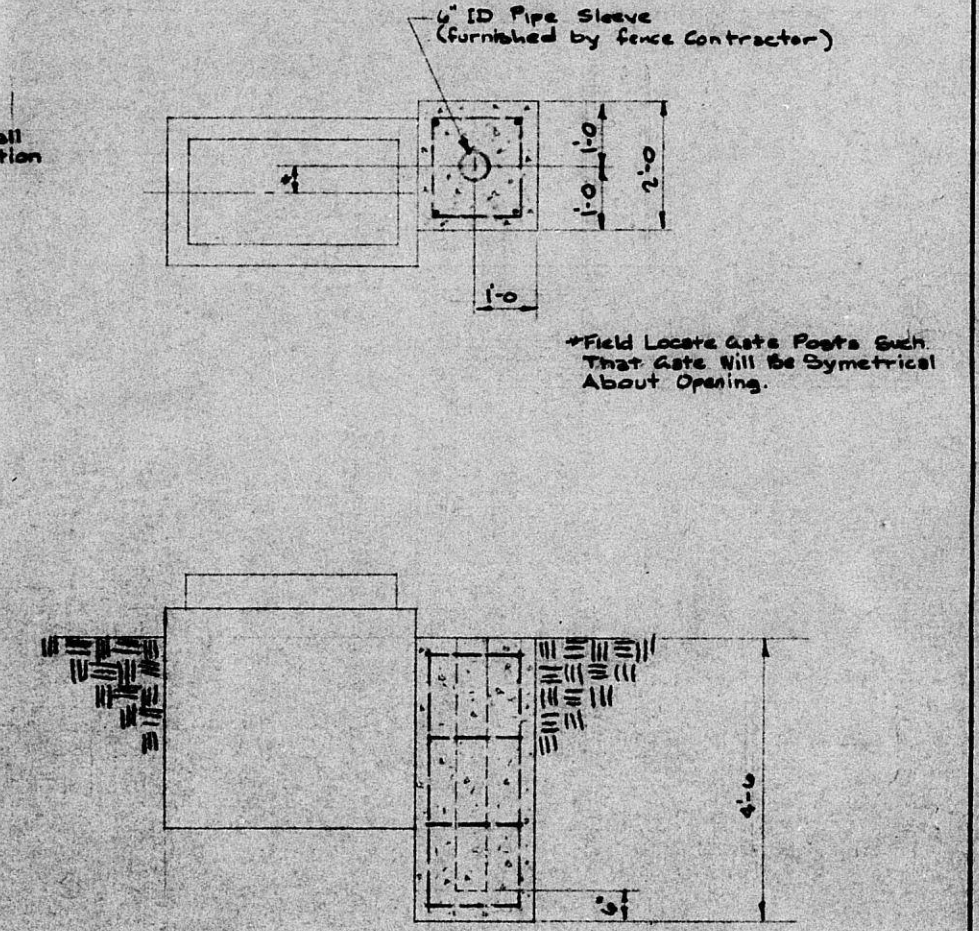

GATE POST FOUNDATION

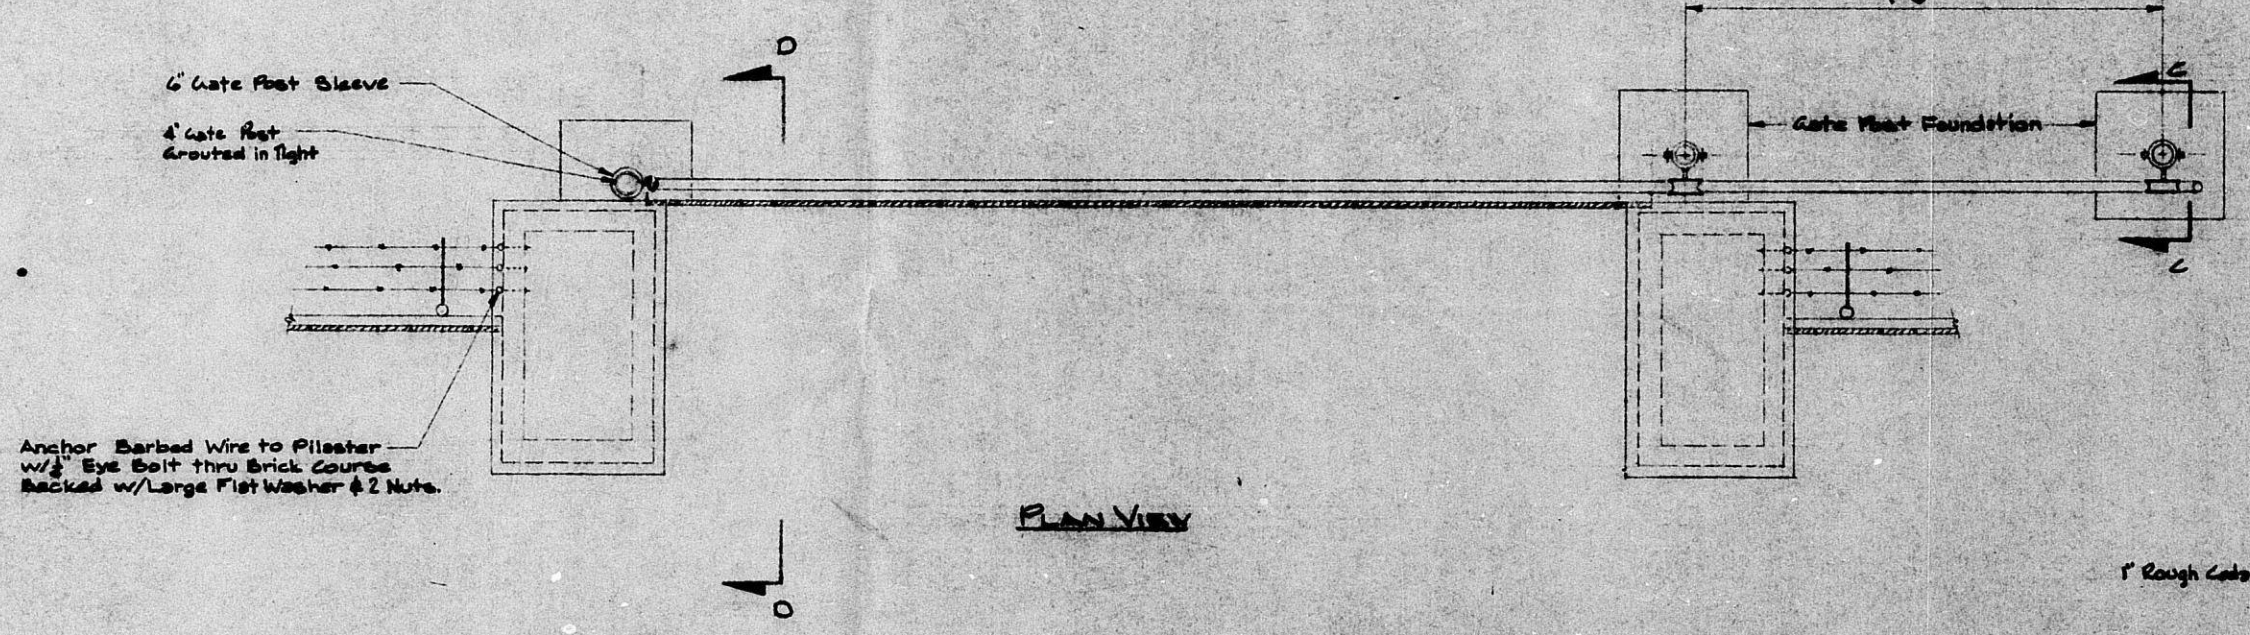

PLAN VIEW

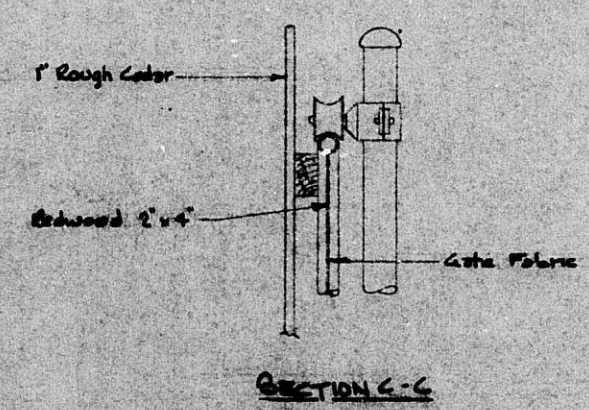

SECTION E-E

COMOTARA SUBSTATION
GATE DETAILS

DESIGNED BY: *Richard R. [Signature]*
 DATE: 9-10-50
 SCALE: 1/4" = 1'-0"
 SHEET NO. OF: 1 OF 1
 RANBAG GAS AND ELECTRIC COMPANY
 KANSAS CITY, MO.
 KD-8055

NO.	DATE	REVISION	BY	CHK.	APP.	NO.	DATE	REVISION	BY	CHK.	APP.	NO.	DATE	REVISION	BY	CHK.	APP.	NO.	DATE	

FILMED FROM THE BEST AVAILABLE COPY