



J:\PROJECTS\2023\202301010431_COW_WDC_BRIDGE REPLACEMENT AT 15TH STREET\00-230431_CADD\SHOTS\06_CIVIL\PAV\230431_PAVING PLANS.DWG
 PLOTTED: Friday, August 01, 2025 @ 02:49:41
 © 2025 MKEC ENGINEERING, INC. ALL RIGHTS RESERVED WWW.MKEC.COM THESE DRAWINGS AND THEIR CONTENTS, INCLUDING, BUT NOT LIMITED TO, ALL CONCEPTS, DESIGNS, & DETAILS ARE THE EXCLUSIVE PROPERTY OF MKEC ENGINEERING, INC. (MKEC), AND MAY NOT BE USED OR REPRODUCED IN ANY WAY WITHOUT THE EXPRESS CONSENT OF MKEC.

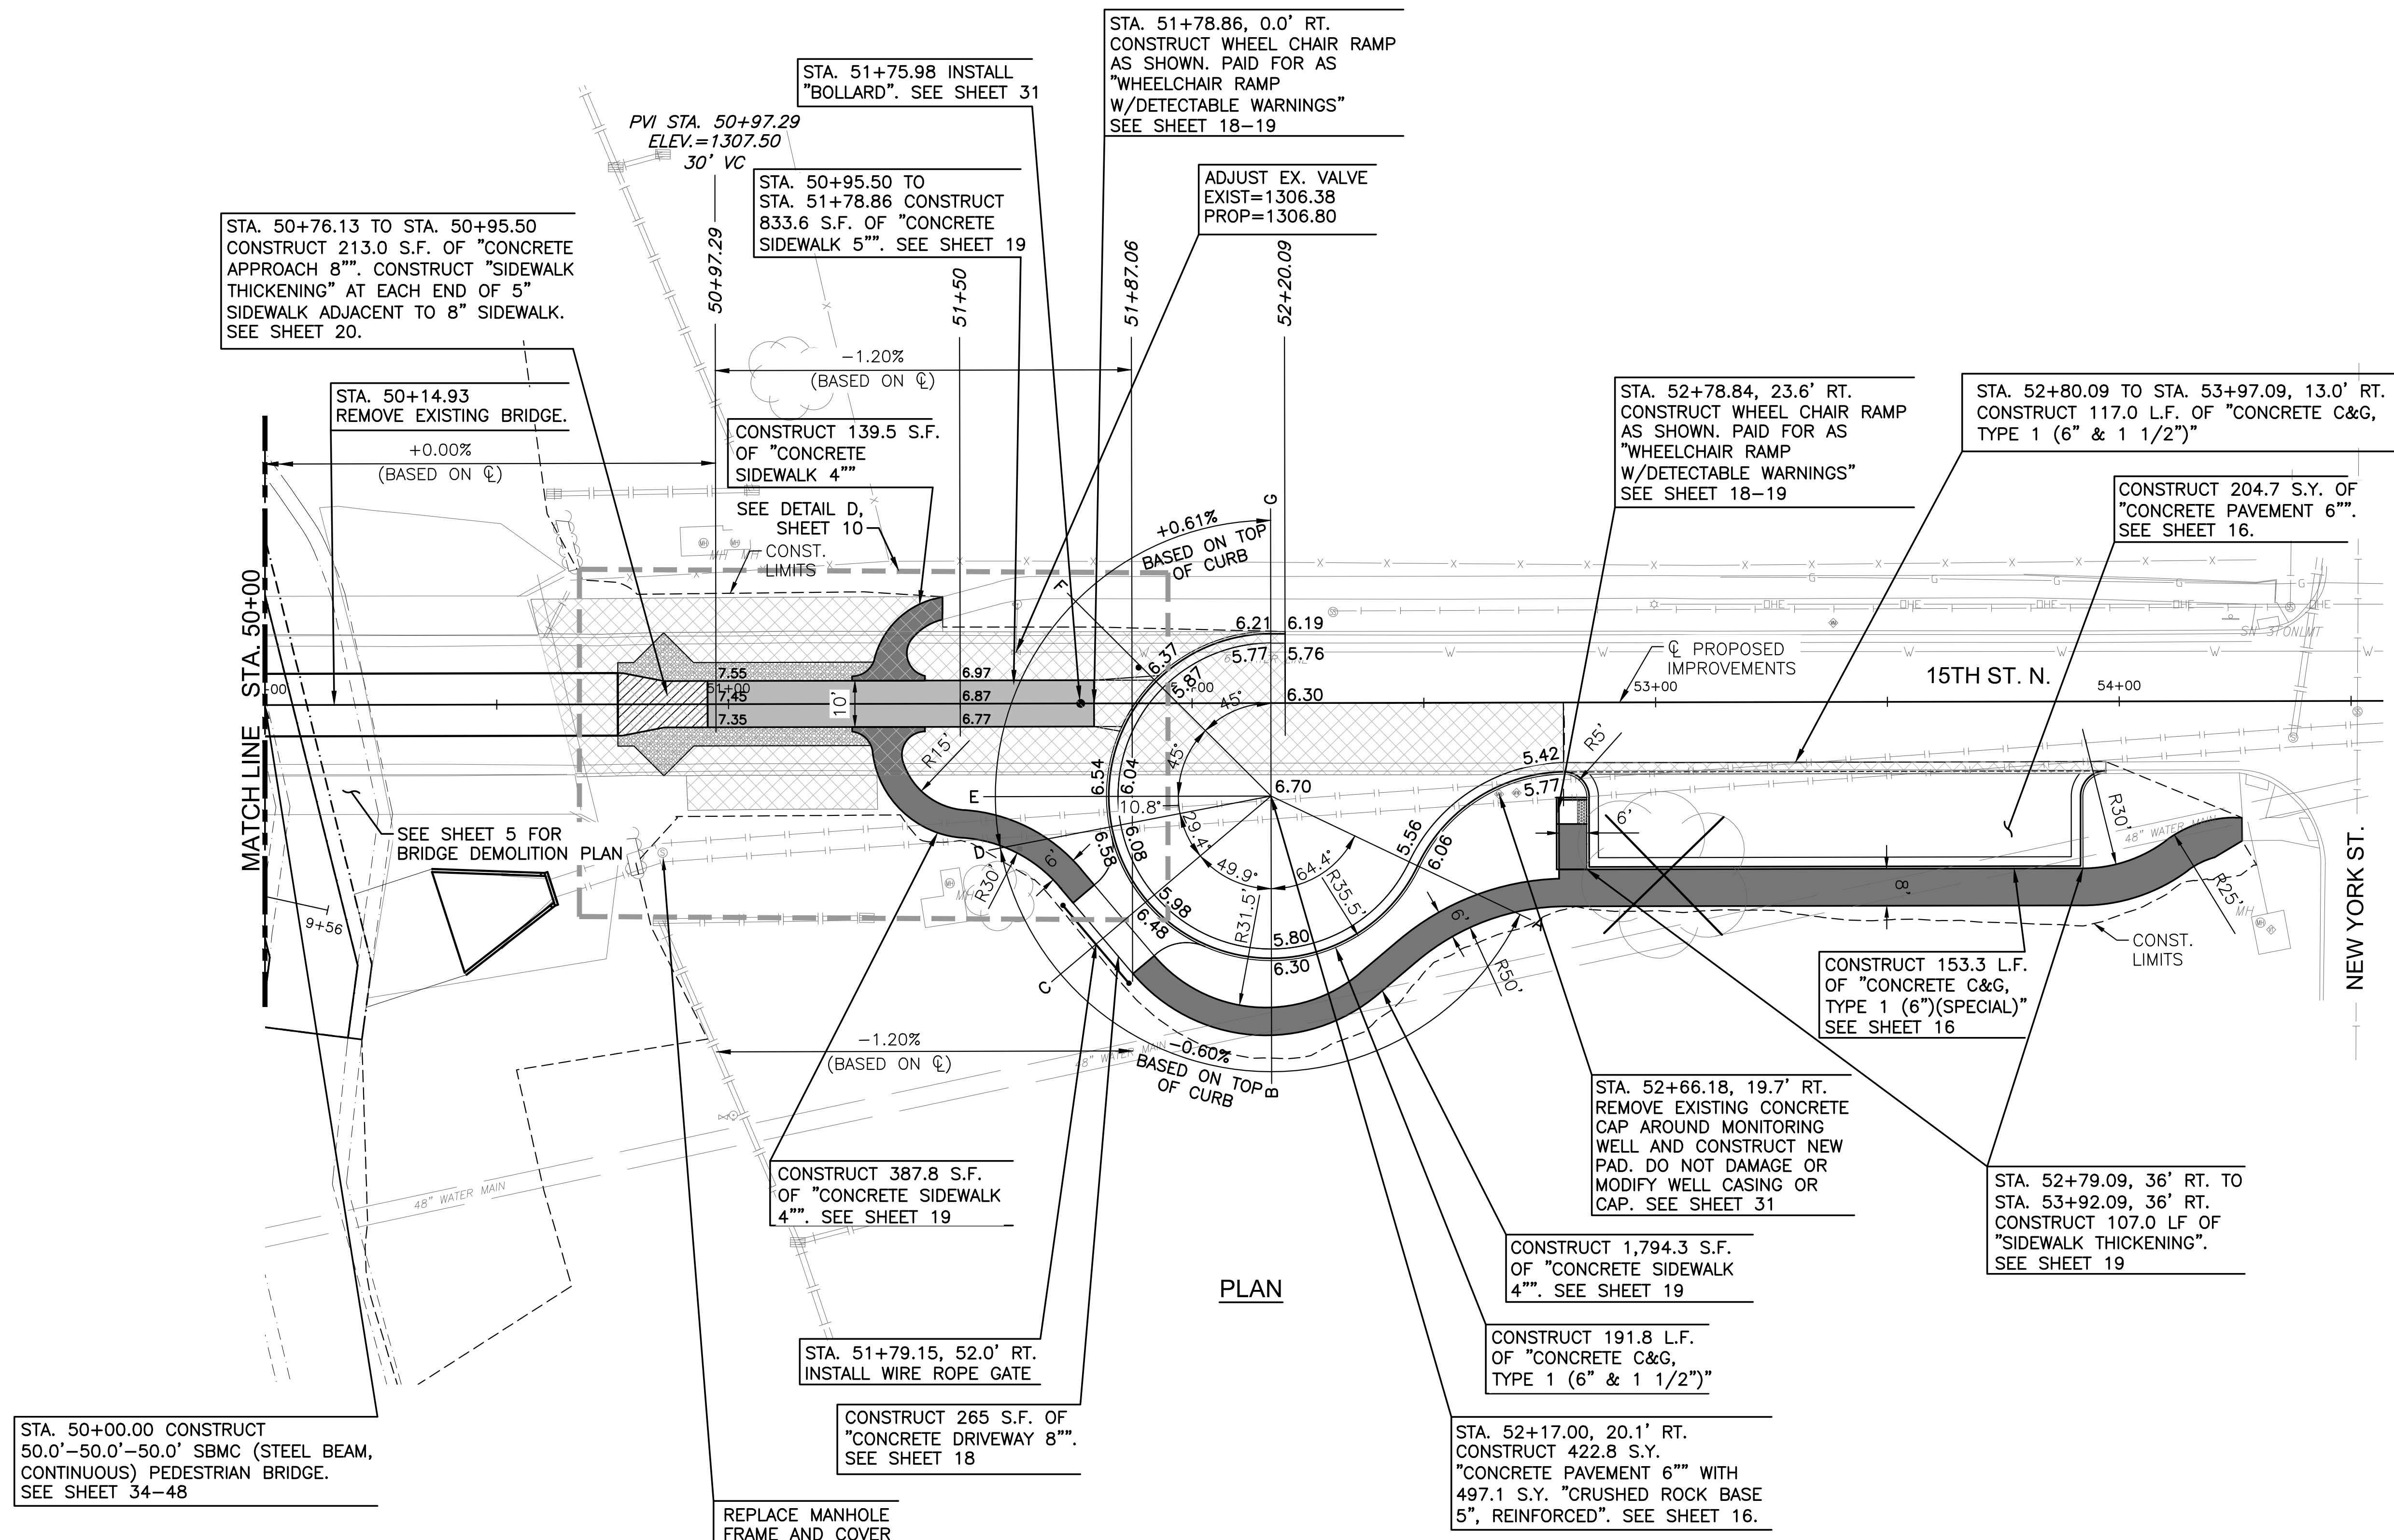

PLAN

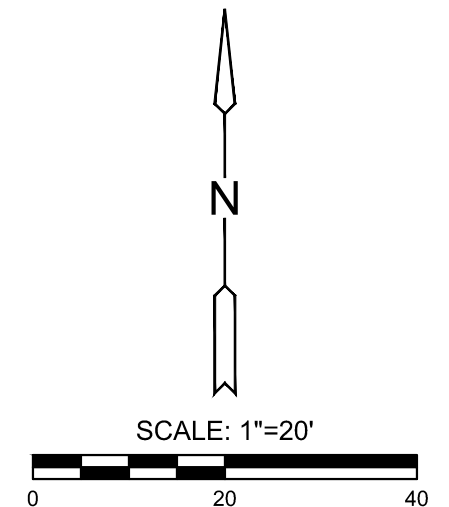

LEGEND

	PAVEMENT AND SIDEWALK REMOVAL
	8" THICK SIDEWALK
	5" THICK SIDEWALK
	4" THICK SIDEWALK
	TREE REMOVAL



IMPROVEMENT PLANS FOR
15TH STREET BRIDGE OVER THE
WICHITA DRAINAGE CANAL
 WICHITA, KS

PAVING PLAN
 STA. 50+00.00 TO
 STA. 54+26.44

PROJECT NO.
 472-2023-085864

SCALE
 1"=20'

DRAWN	DESIGNED	CHECKED
RAM	JRA	JRA

NO.	REVISION	DATE

SHEET NO.
 8 OF 114