


PLOTTED: Friday, August 01, 2025 @ 02:15PM

J:\PROJECTS\2023\230110\431\_COW\_WDC\_BRIDGE REPLACEMENT AT 15TH STREET\00\_230431\_CADD\SHOTS\06\_CIVIL\SITE\230431\_SITE RESTORATION.DWG

\* Extend sod/seed approximately 10-feet beyond the edge of the overhead highway.




IMPROVEMENT PLANS FOR  
**15TH STREET BRIDGE OVER THE  
 WICHITA DRAINAGE CANAL**  
 WICHITA, KS

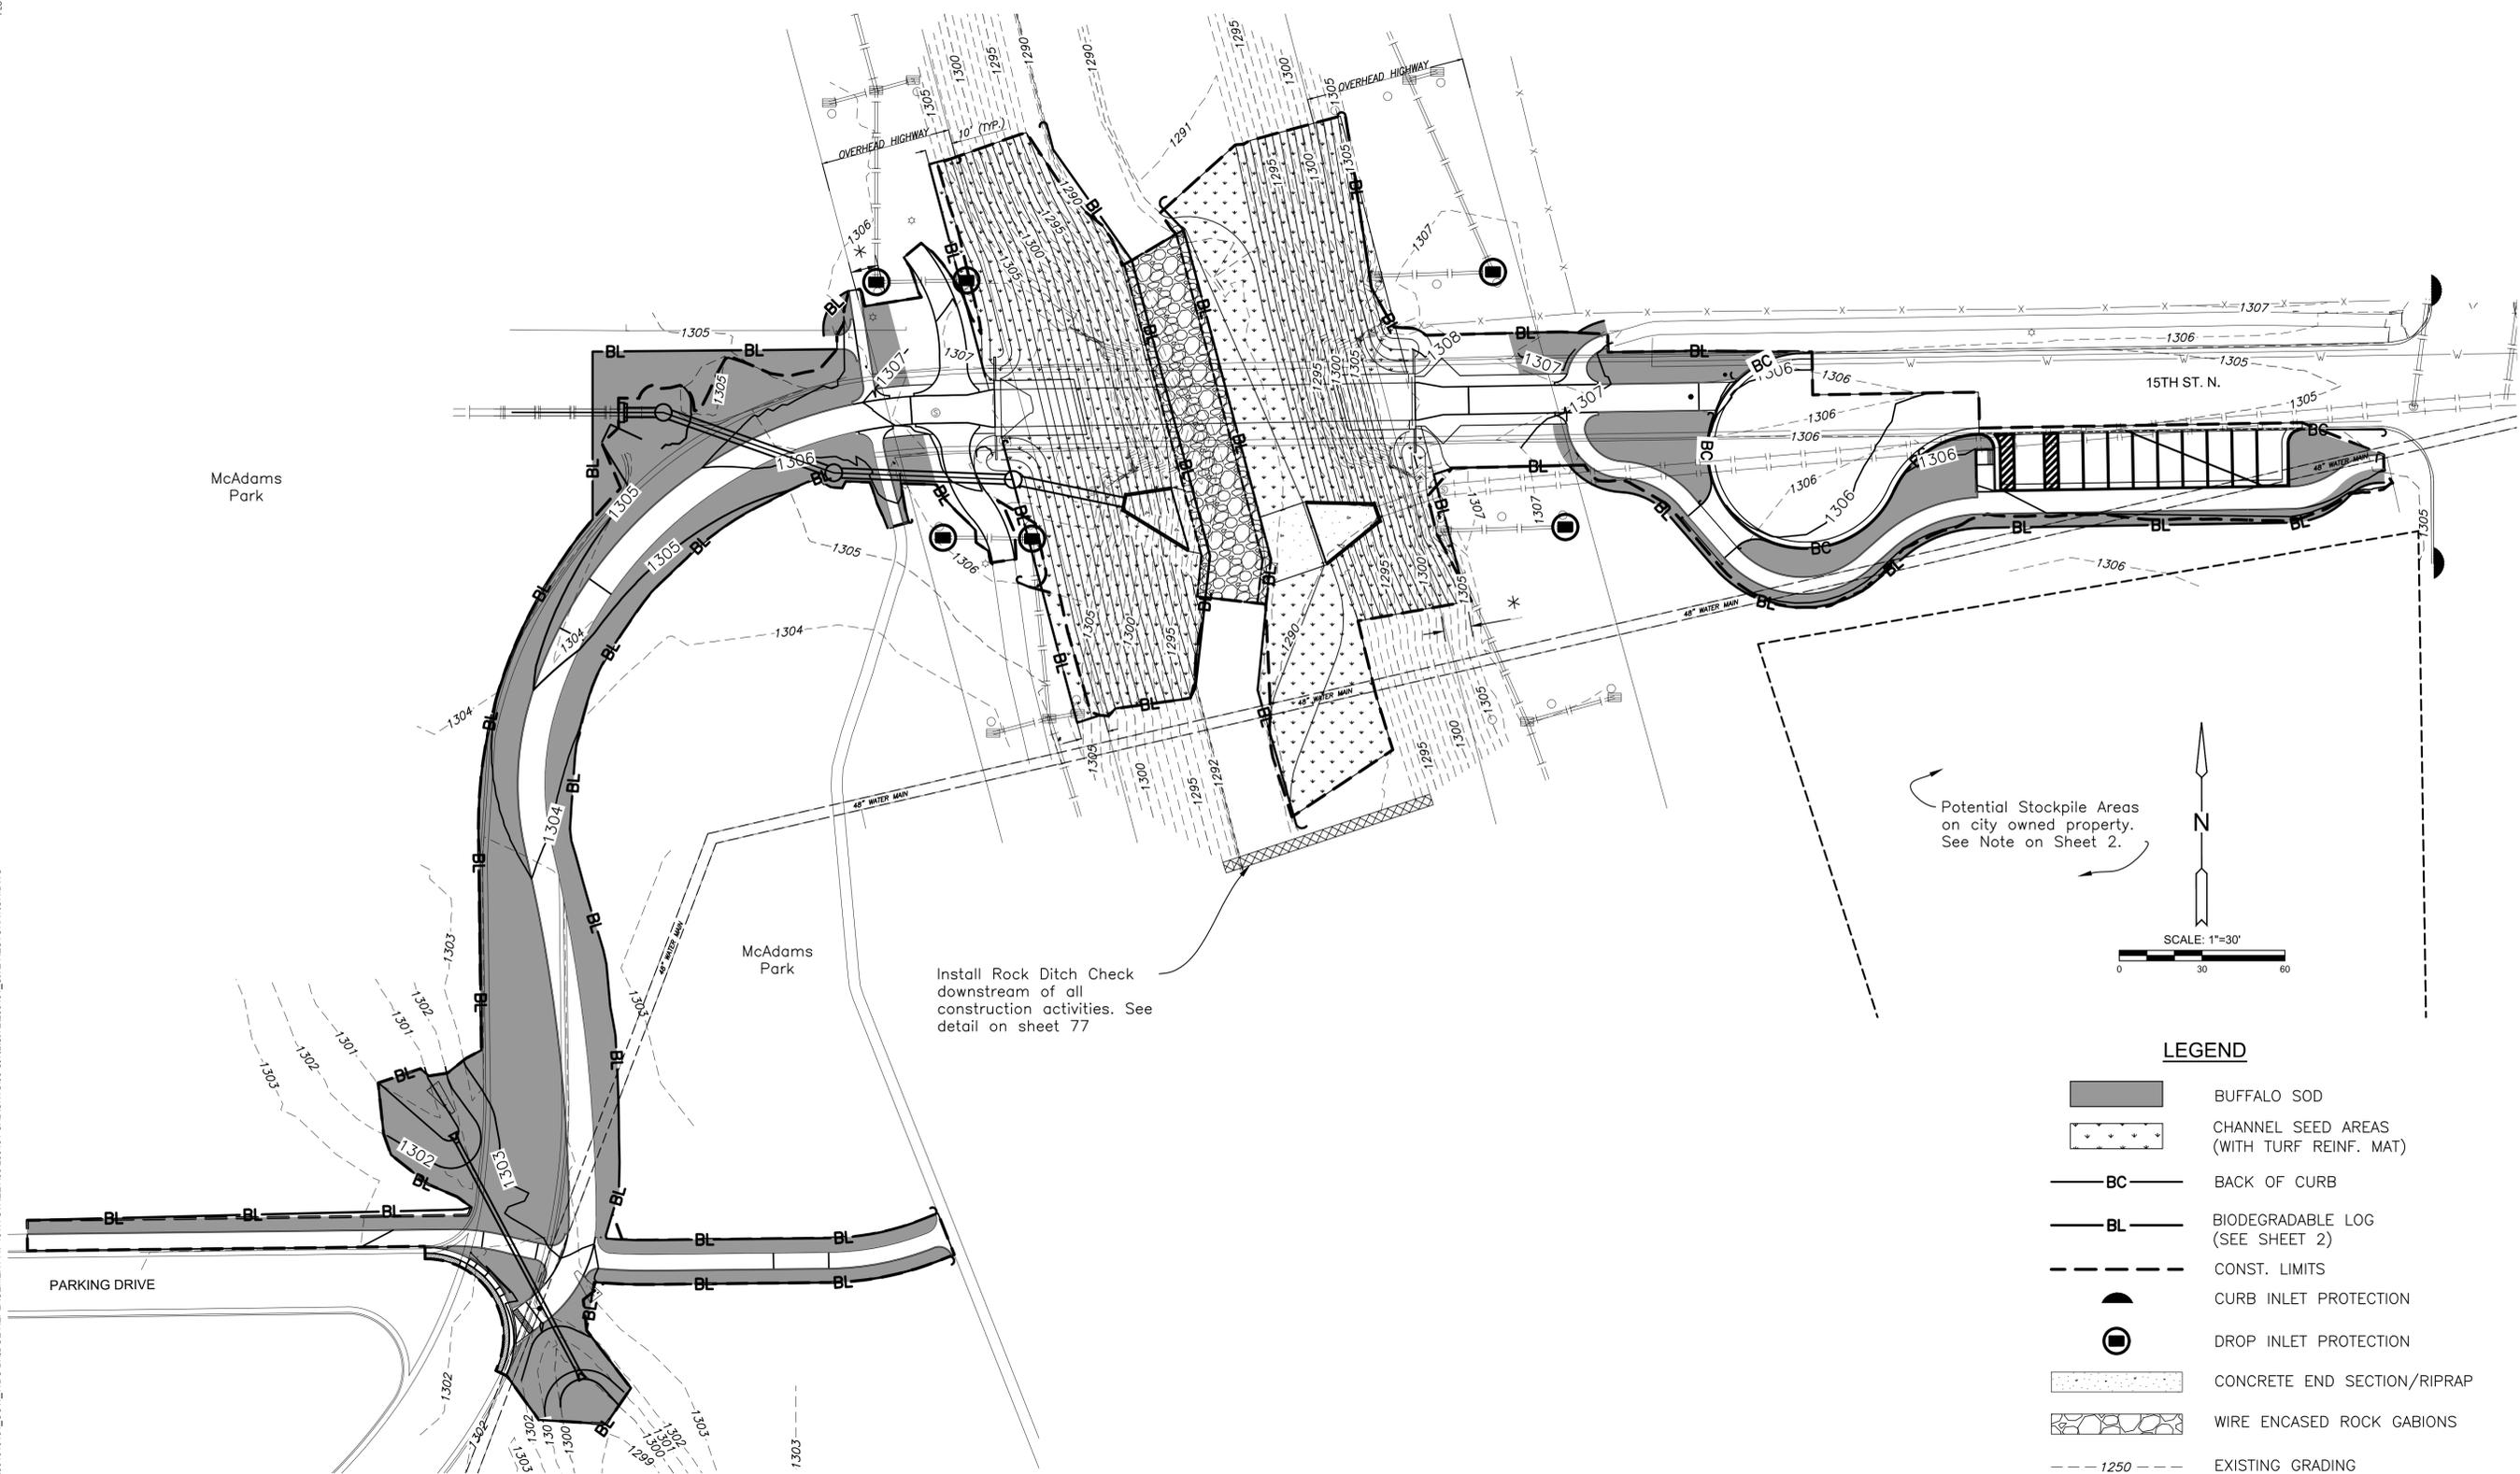

Install Rock Ditch Check downstream of all construction activities. See detail on sheet 77

Potential Stockpile Areas on city owned property. See Note on Sheet 2.

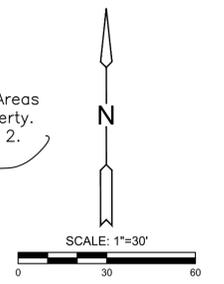

**LEGEND**

- BUFFALO SOD
- CHANNEL SEED AREAS (WITH TURF REINF. MAT)
- BC BACK OF CURB
- BL BIODEGRADABLE LOG (SEE SHEET 2)
- CONST. LIMITS
- CURB INLET PROTECTION
- DROP INLET PROTECTION
- CONCRETE END SECTION/RIPRAP
- WIRE ENCASED ROCK GABIONS
- - - 1250 EXISTING GRADING
- 1250 PROPOSED GRADING
- ROCK DITCH CHECK

**Temporary Erosion Control and Site Restoration Plan**

**SITE RESTORATION AND EROSION CONTROL PLAN**

|             |                         |          |
|-------------|-------------------------|----------|
| PROJECT NO. | 472-2023-085864         |          |
| SCALE       | 1"=30'                  |          |
| DRAWN       | DESIGNED                | CHECKED  |
| LWG         | JRA                     | JRA      |
| NO.         | REVISION                | DATE     |
| 0           | ISSUED FOR CONSTRUCTION | 8-1-2025 |
| SHEET NO.   |                         |          |
| 76 OF 114   |                         |          |

©2025 MKEC ENGINEERING, INC. ALL RIGHTS RESERVED WWW.MKEC.COM THESE DRAWINGS AND THEIR CONTENTS, INCLUDING, BUT NOT LIMITED TO, ALL CONCEPTS, DESIGNS, & DETAILS ARE THE EXCLUSIVE PROPERTY OF MKEC ENGINEERING, INC. (MKEC), AND MAY NOT BE USED OR REPRODUCED IN ANY WAY WITHOUT THE EXPRESS CONSENT OF MKEC.