


Scale: 1" = 60'

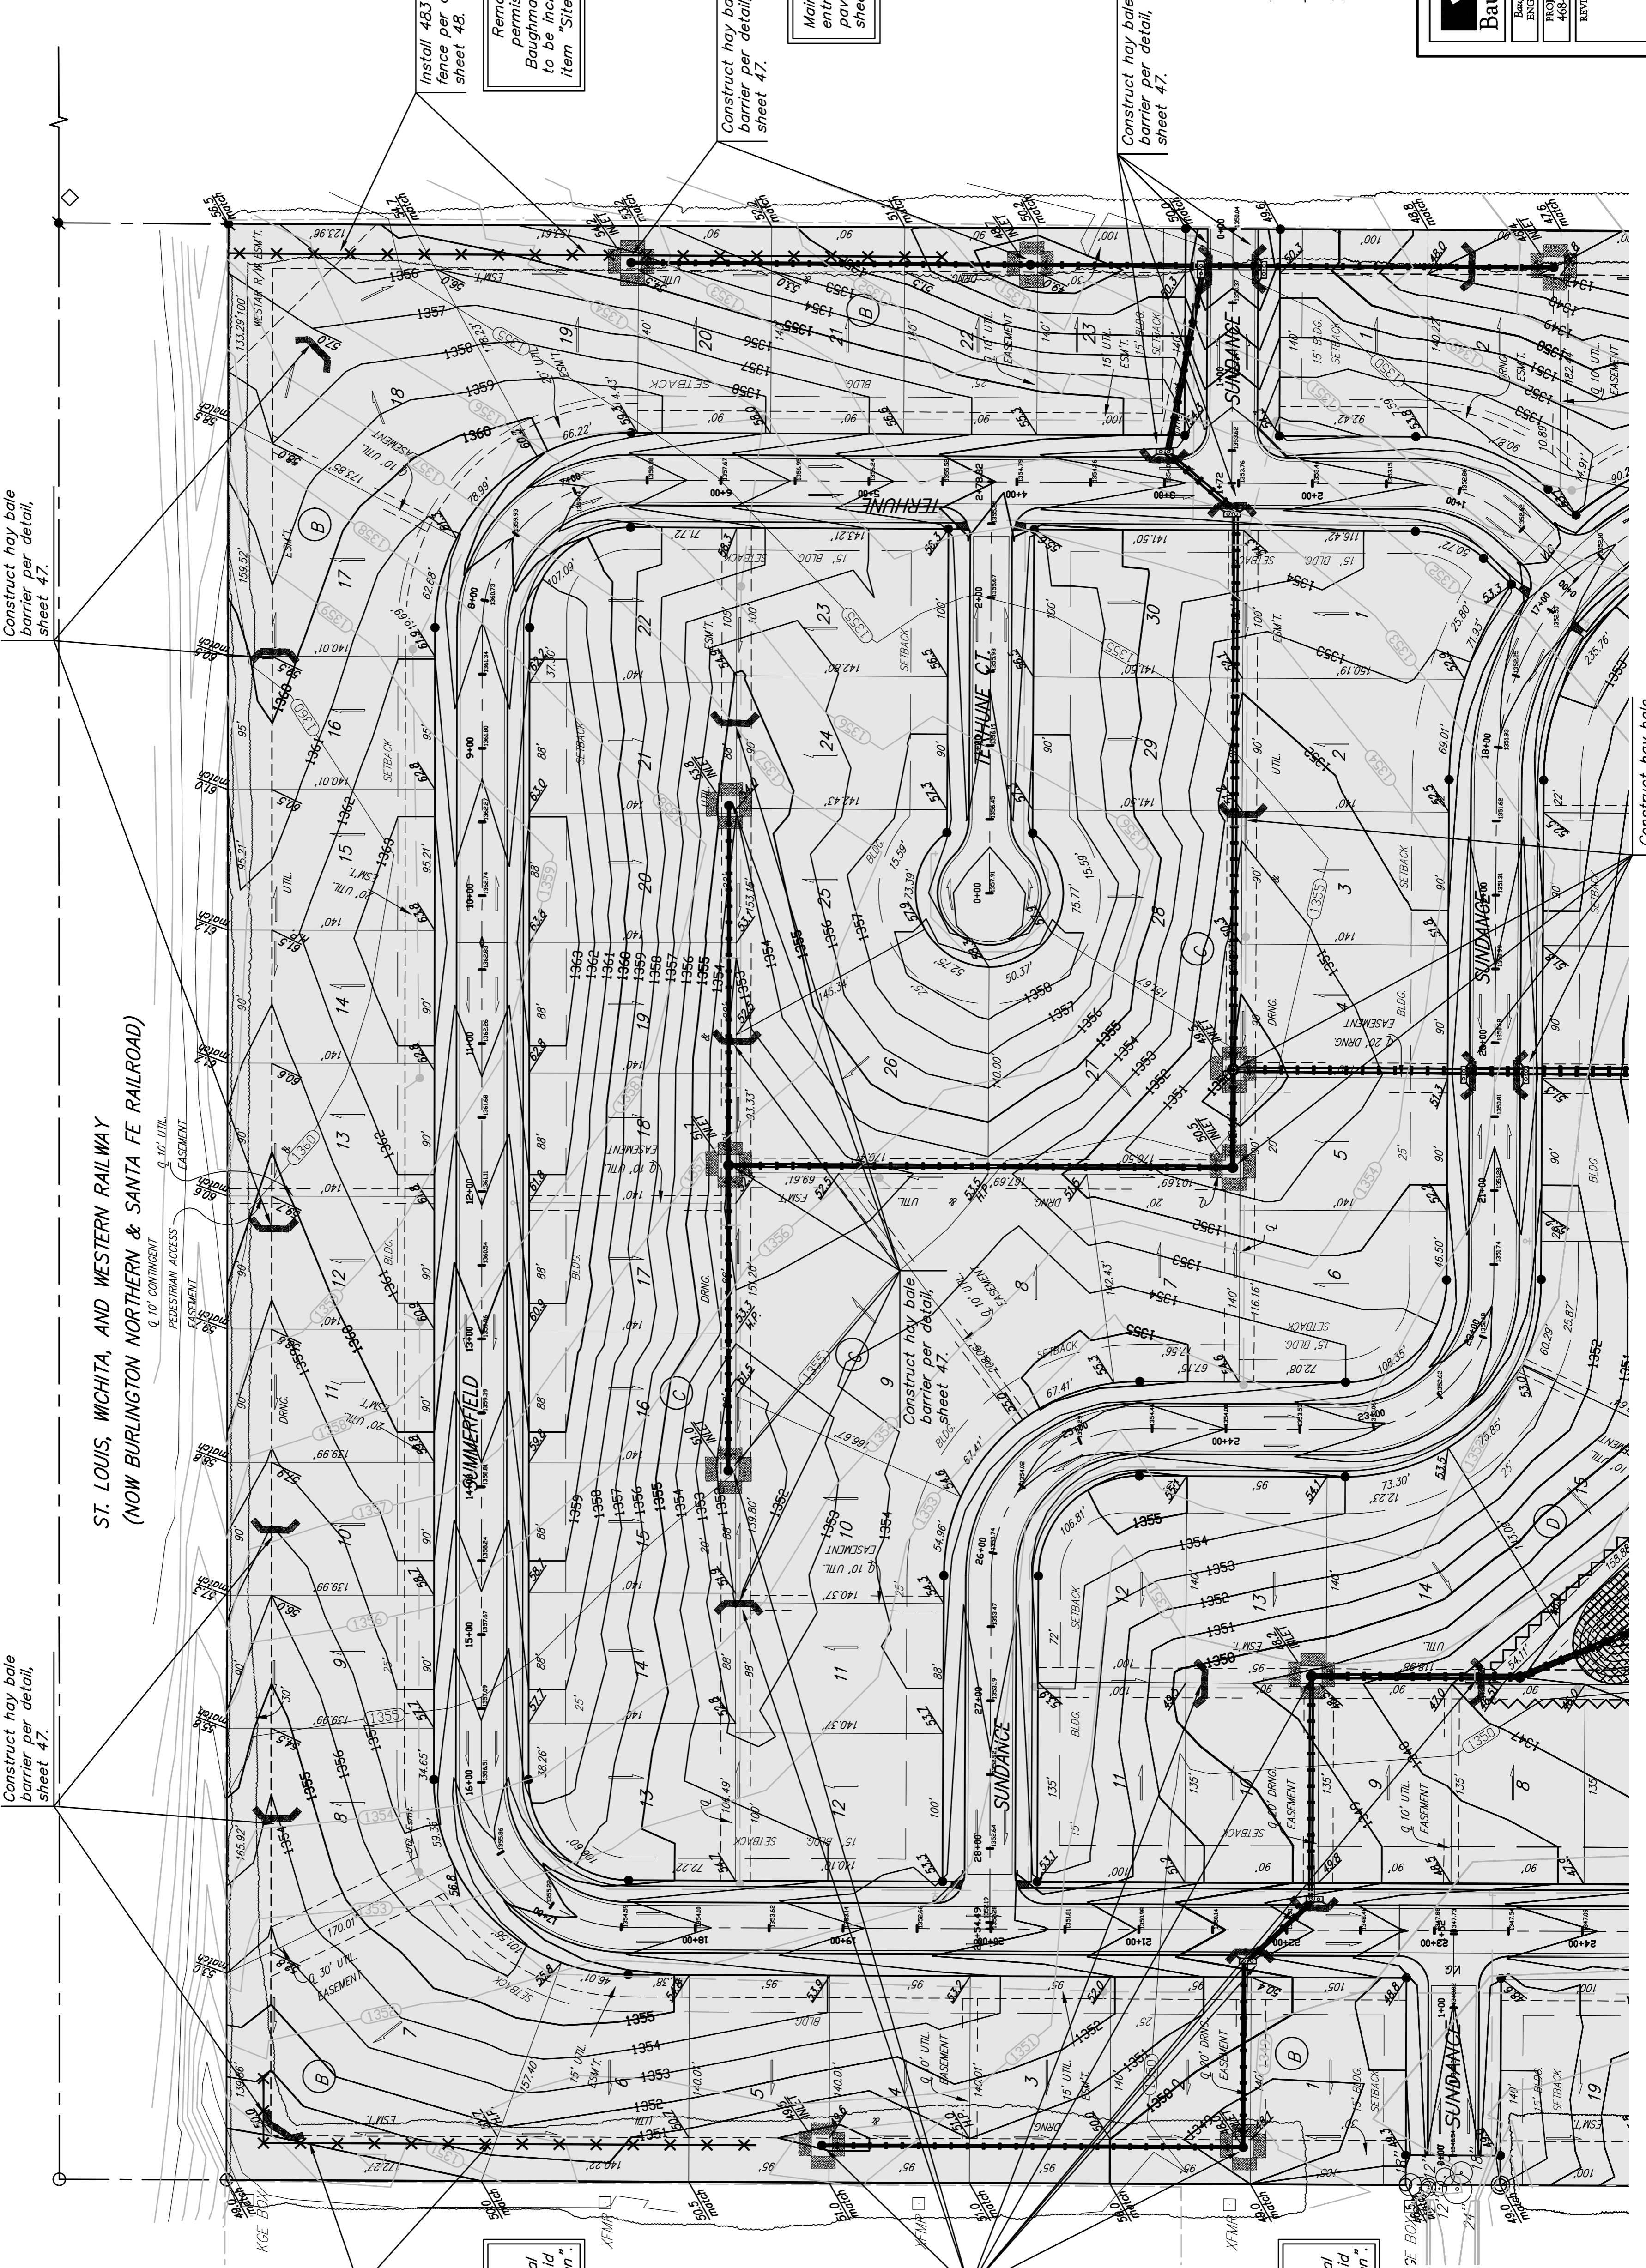

Construct hay bale barrier per detail, sheet 47.

Construct hay bale barrier per detail, sheet 47.

ST. LOUIS, WICHITA, AND WESTERN RAILWAY
(NOW BURLINGTON NORTHERN & SANTA FE RAILROAD)

PEDESTRIAN ACCESS
EASEMENT
Q 10' UTILITY

Q 10' CONTINGENT
EASEMENT

Q 10' UTILITY
EASEMENT

Install 377 L.F. silt fence per detail, sheet 48.

Install 483 L.F. silt fence per detail, sheet 48.

Remove trees ONLY with permission of Developer or Baughman Co. Cost of removal to be incidental to lump sum bid item "Site Clearing & Restoration".

Construct hay bale barrier per detail, sheet 47.

Maintain one construction entrance onto existing paved roadway per detail, sheet 49.

Construct hay bale barrier per detail, sheet 47.

Construct hay bale barrier per detail, sheet 47.

Construct hay bale barrier per detail, sheet 47.

Area to be graded

- Existing Grade
- Proposed Grade
- Silt Fence
- Cut-off Trench
- Stockpile Location

STONEBRIDGE ADDITION
MASS GRADING PLAN
SEDGWICK COUNTY, KANSAS
Baughman
 Engineering & Surveying I, Planning I, Landscape Architecture
 PROJECT NUMBER: 488-84395
 DESIGNER: TMS
 DRAWN: TMS
 APPROVED: [Signature]
 DATE: 09/07
 SCALE: Noted
 SHEET: 36 OF 51
 SHEET NUMBER: 065074598