

Scale: 1" = 60'


Construct hay bale barrier per detail, sheet 47.

Construct hay bale barrier per detail, sheet 47.

Remove trees ONLY with permission of Developer or Baughman Co. Cost of removal to be incidental to lump sum bid item "Site Clearing & Restoration".

Construct hay bale barrier per detail, sheet 47.

- Area to be graded
- Existing Grade
- Proposed Grade
- Silt Fence
- Cut-off Trench

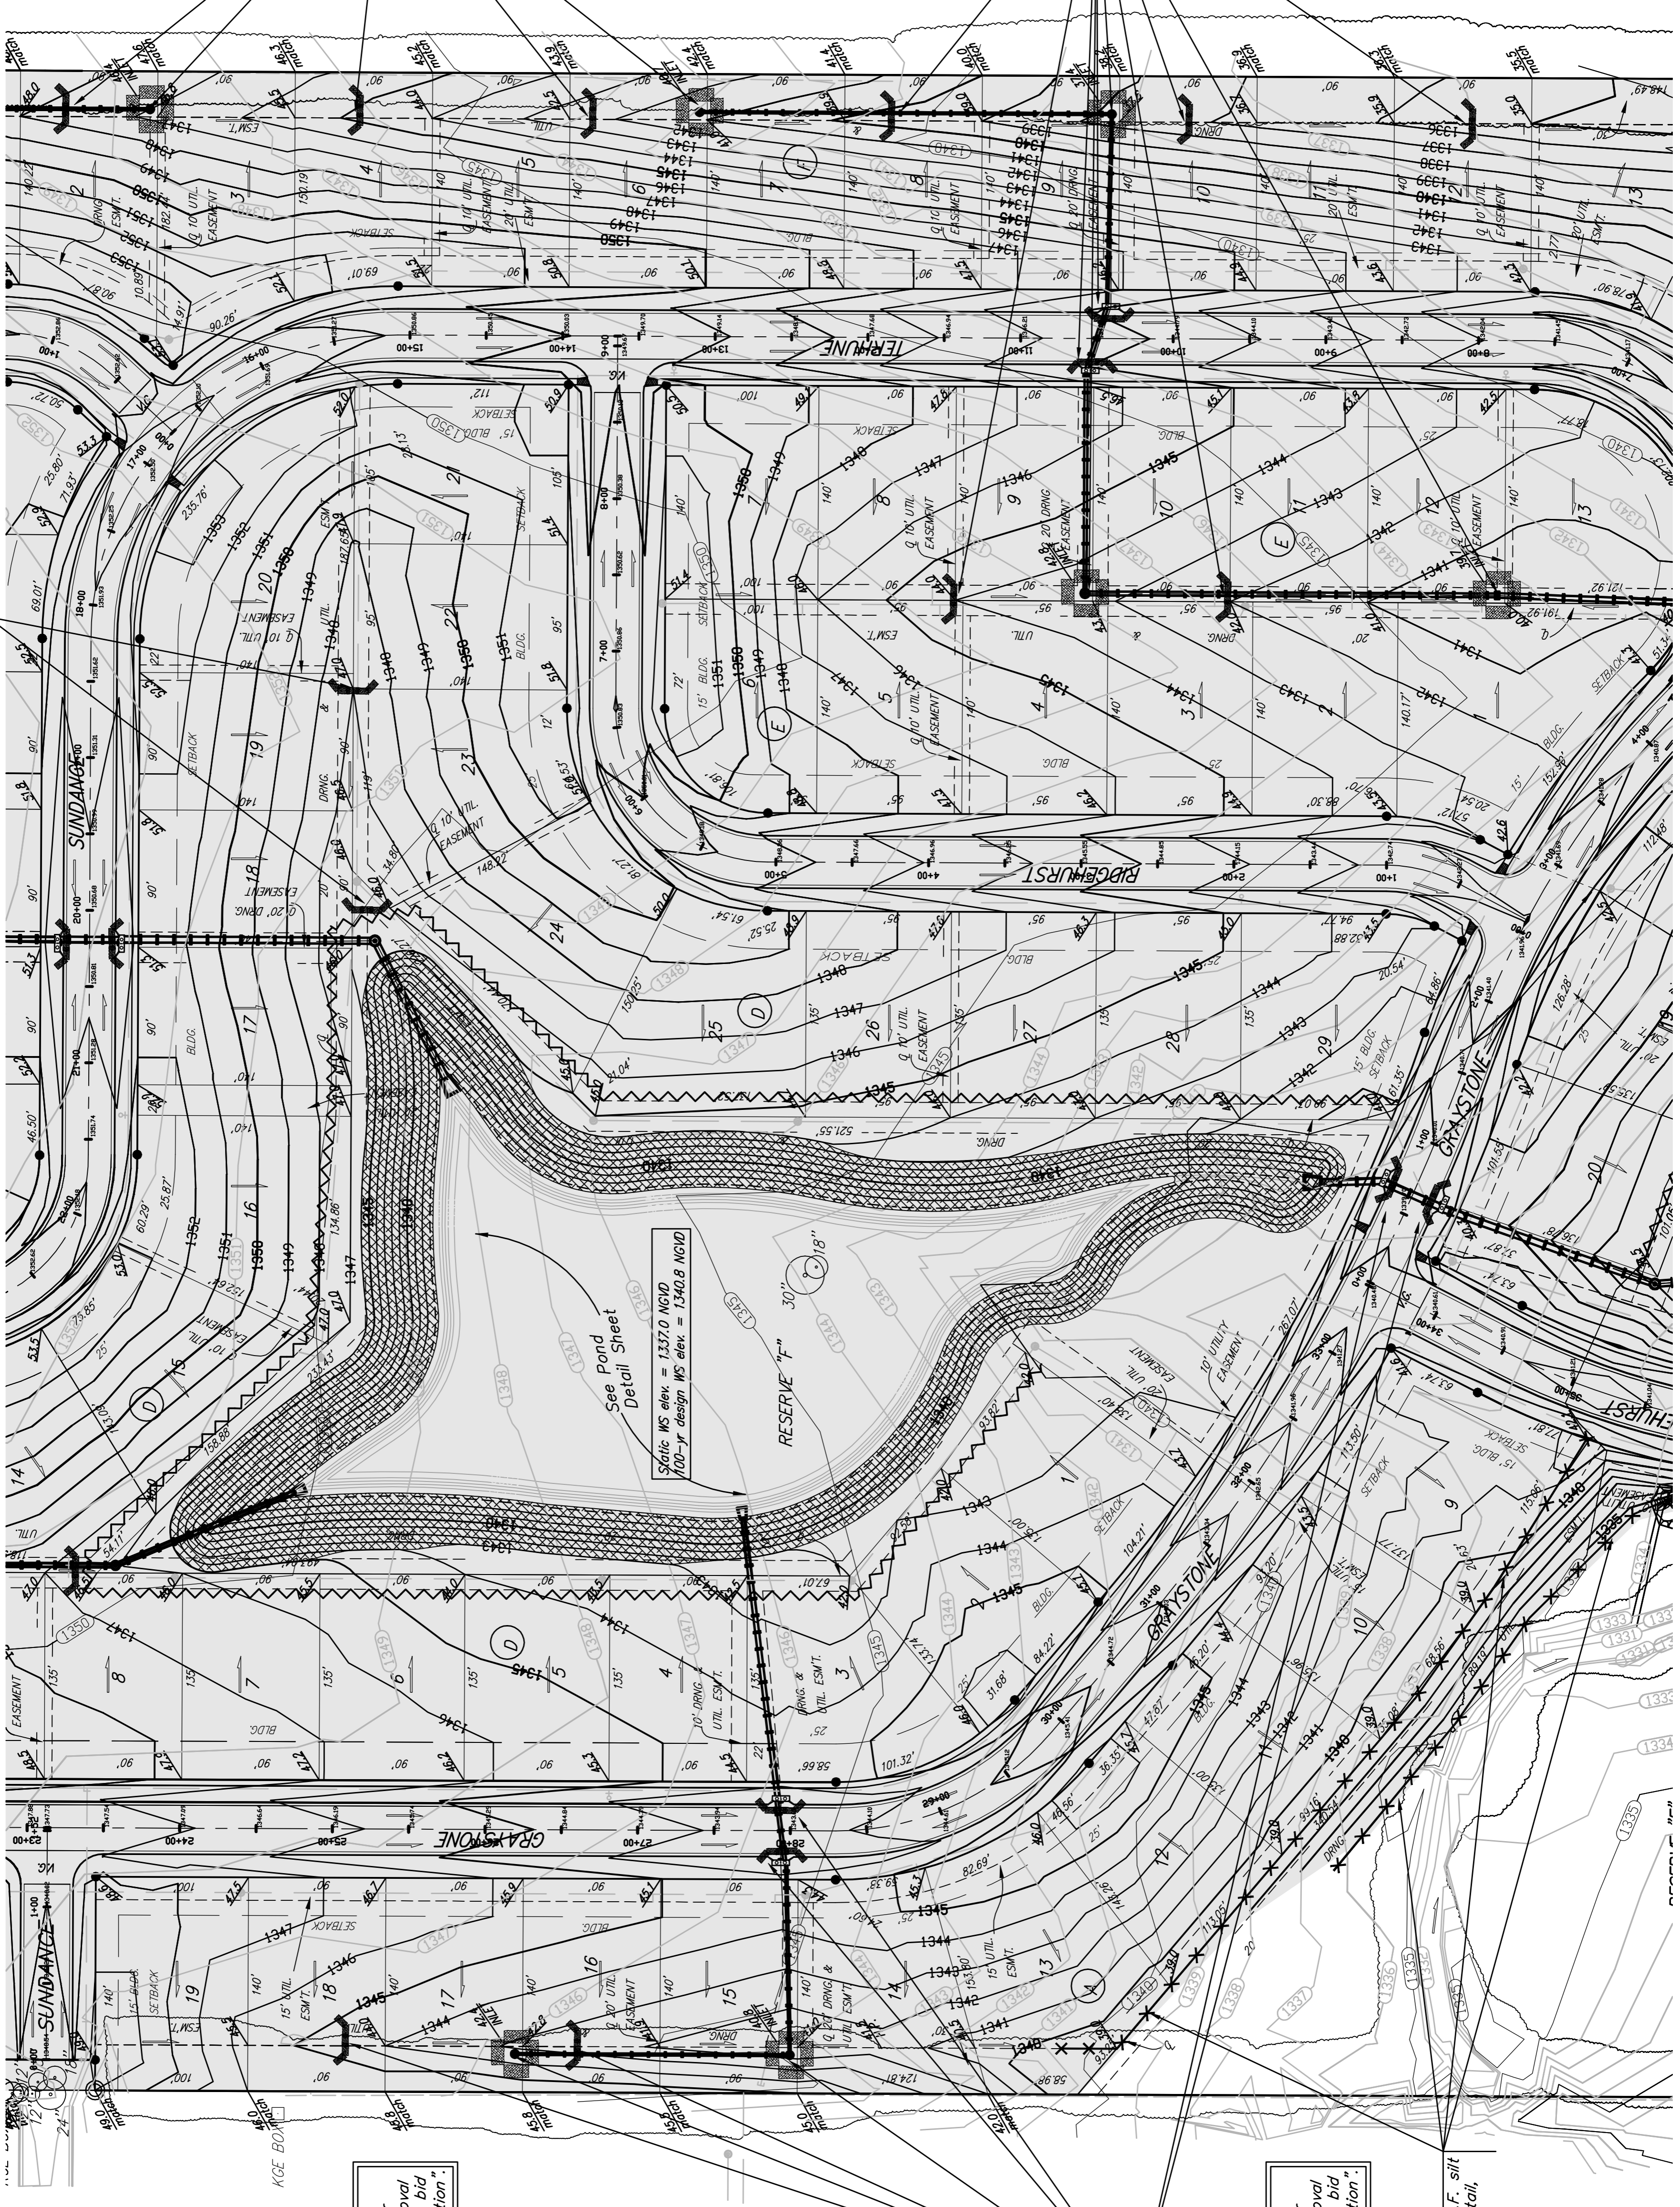

See Pond Detail Sheet
Static WS elev. = 1337.0 NGVD
100-yr design WS elev. = 1340.8 NGVD

Remove trees ONLY with permission of Developer or Baughman Co. Cost of removal to be incidental to lump sum bid item "Site Clearing & Restoration".

Construct hay bale barrier per detail, sheet 47.

Remove trees ONLY with permission of Developer or Baughman Co. Cost of removal to be incidental to lump sum bid item "Site Clearing & Restoration".

Install 872 L.F. silt fence per detail, sheet 48.

STONEBRIDGE ADDITION
MASS GRADING PLAN
SEDGWICK COUNTY, KANSAS
Baughman
 Engineering & Surveying, P.L.L.C.
 1150 East 15th Street, Suite 6711, Sedgwick County, Kansas 67204
 PROJECT NUMBER: 408-84395
 DESIGN: TMS
 AITD: TMS
 APPROVED: TMS
 DATE: 09/07
 SCALE: Noted
 SHEET: 37 OF 51