



LEGEND

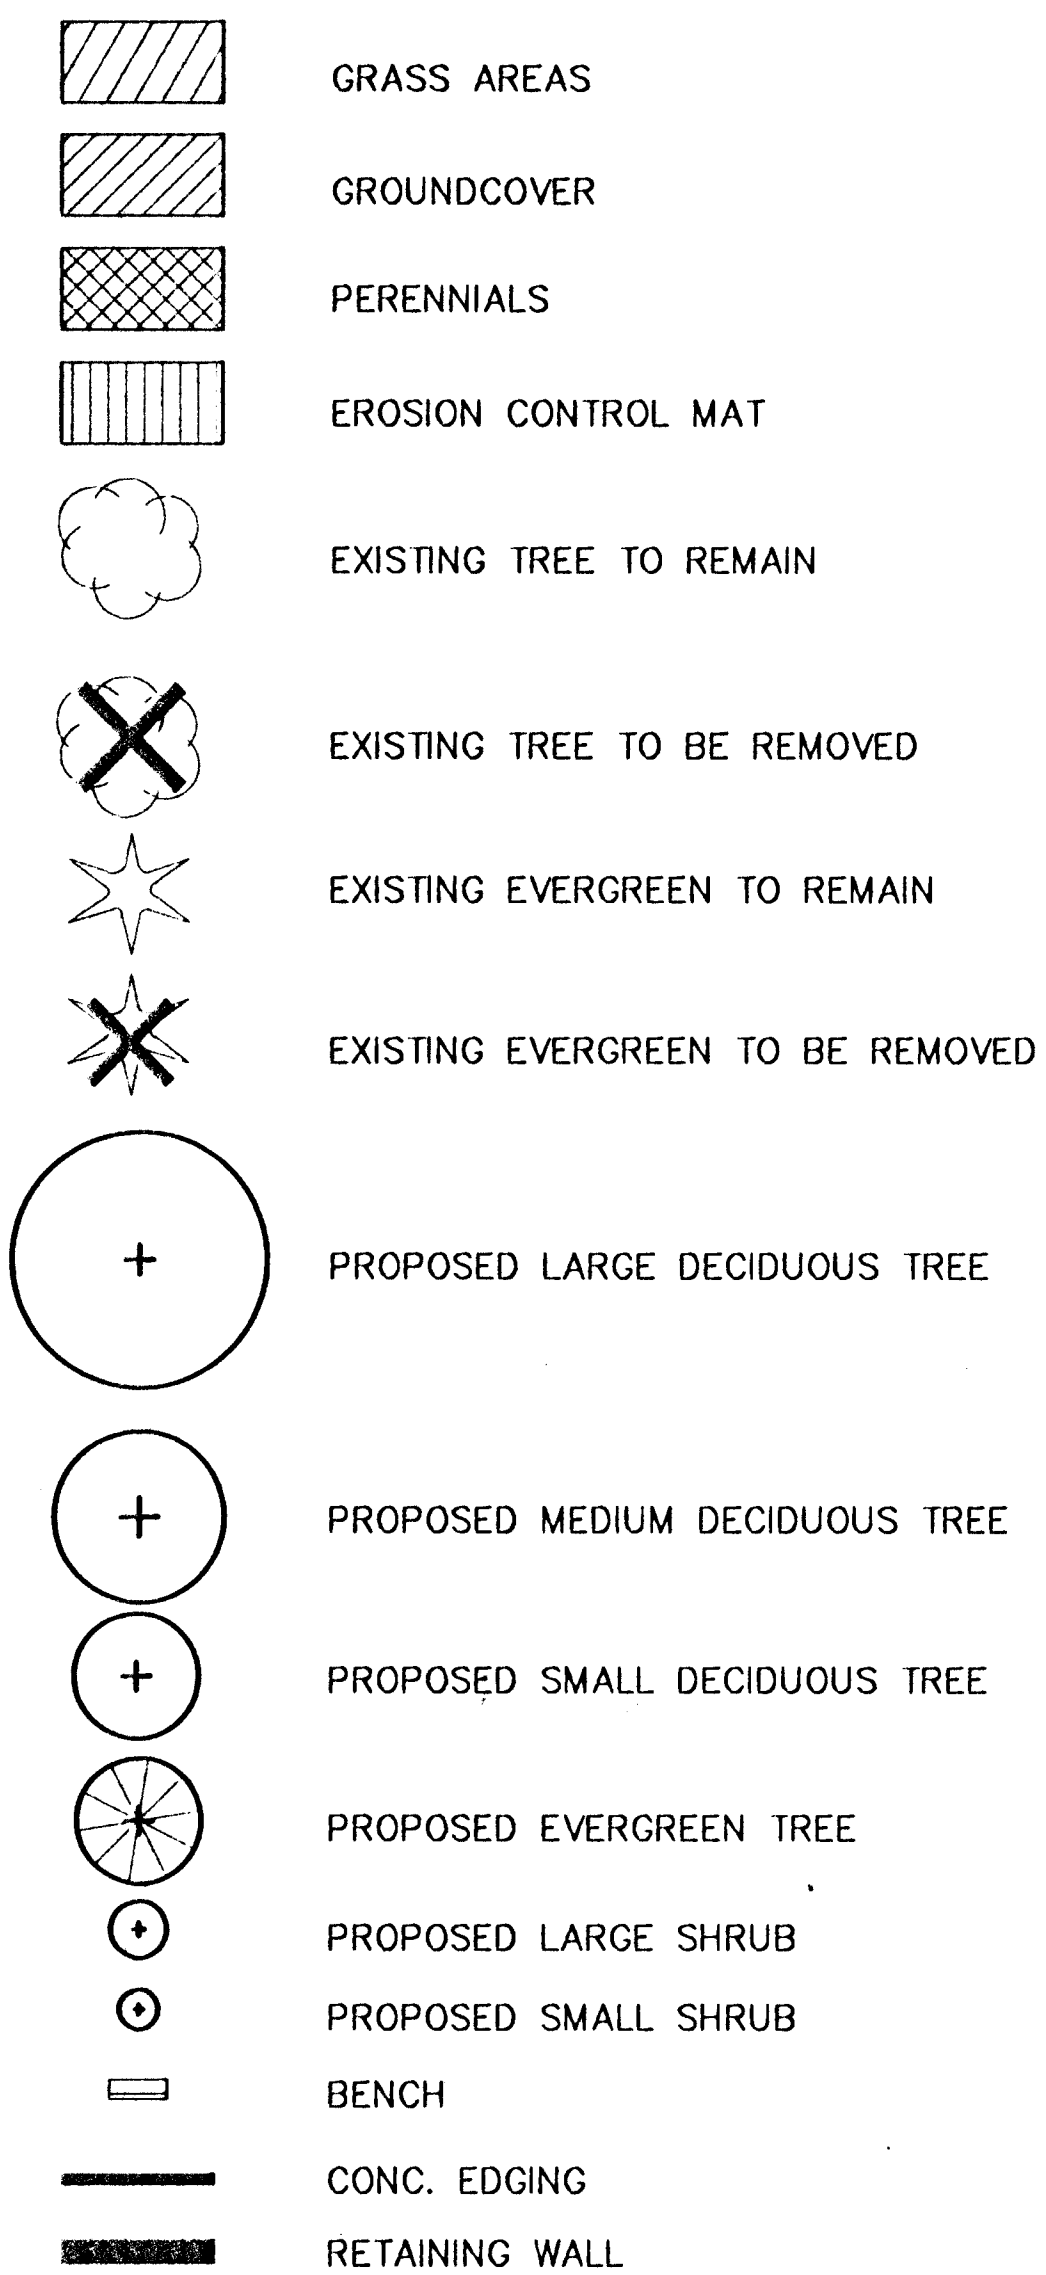


MASTER PROJECT PLANT LIST


KEY	QTY.	COMMON NAME	BOTANICAL NAME	SIZE	CONDITION
LARGE DECIDUOUS TREES					
BNH	15	RIVER BIRCH	Betula nigra 'Heritage'	2" to 2 1/2" cal.	Balled-in-Burlap
TH	29	THORNLESS HONEYLOCUST	Gleditsia triacanthos 'Shademaster'	2" to 2 1/2" cal.	Balled-in-Burlap
LE	26	LACEBARK ELM	Ulmus parvifolia	2" to 2 1/2" cal.	Balled-in-Burlap
BC	12	BALD CYPRESS	Taxodium distichum	2" to 2 1/2" cal.	Balled-in-Burlap
SMALL TO MEDIUM DECIDUOUS TREES					
AM	14	AMUR MAPLE	Acer ginnala 'Flame'	2" to 2 1/2" cal.	Balled-in-Burlap
CRO	18	OKLAHOMA REDBUD	Cercis reniformis 'Oklahoma'	2" to 2 1/2" cal.	Balled-in-Burlap
WAH	12	WASHINGTON HAWTHORN	Crataegus phaenopyrum 'Select'	2" to 2 1/2" cal.	Balled-in-Burlap
PFC	17	FLOWERING CRABAPPLE	Malus spp. 'Prairifire'	2" to 2 1/2" cal.	Balled-in-Burlap
SFC	15	FLOWERING CRABAPPLE	Malus spp. 'Spring Snow'	2" to 2 1/2" cal.	Balled-in-Burlap
SO	11	SAWTOOTH OAK	Quercus acutissima	2" to 2 1/2" cal.	Balled-in-Burlap
SMALL TO MEDIUM BROADLEAF EVERGREEN TREES					
CJ	36	CANAERT JUNIPER	Juniperus virginiana 'Canaertii'	2" to 2 1/2" cal.	Balled-in-Burlap
AP	20	AUSTRIAN PINE	Pinus nigra	2" to 2 1/2" cal.	Balled-in-Burlap
MEDIUM TO LARGE DECIDUOUS SHRUBS					
RB	87	REDLEAF BARBERRY	Berberis thunbergii 'atropurpurea'	5 gal.	Container
JFQ	79	JAPANESE FLOWERING QUINCE	Chaenomeles japonica	5 gal.	Container
DWB	107	DWARF WINGED BURNING BUSH	Euonymus alatus 'compacta'	5 gal.	Container
MLE	157	MEDIUM LEAF EUONYMUS	Euonymus kiautschovicus	5 gal.	Container
BF	90	BORDER FORSYTHIA	Forsythia x intermedia	5 gal.	Container
LS	83	ULAC	Lilac Syringe	5 gal.	Container
VS	148	VANHOUTT SPIREA	Spirea x vanhouttei	5 gal.	Container
EVERGREEN SHRUB					
JHP	72	ANDORRA JUNIPER	Juniperus horizontalis 'Plumosa'	2 gal.	Container
JG	21	JAPANESE GARDEN JUNIPER	Juniperus procumbens	5 gal.	Container
GROUNDCOVERS					
PW	7470	PURPLELEAF WINTERCREEPER	Euonymus fortunei 'coloratus'	1 gal., 24" O.C.	Container
PER	3310	PERIWINKLE	Vinca minor	1 gal., 24" O.C.	Container
PERENNIALS					
GG	1063	BLANKET FLOWER	Gaillardia grandiflora	2 1/4" pot, 18" O.C.	Container
DL	413	DAYLILY	Hemerocallis hybrids	1 gal., 24" O.C.	Container
CB	898	COREL BELLS	Heuchera sanguinea	2 1/4" pot, 18" O.C.	Container
SD	1030	SHASTA DAISY	Chrysanthemum superbum	2 1/4" pot, 18" O.C.	Container
GP	1133	GARDEN PHLOX	Phlox paniculata	4" pot, 18" O.C.	Container
GRASS					
BG	220957 SF.	COMMON BERMUDA GRASS	Cynodon dactylon	Seed	Drilled
EROSION CONTROL MAT					
	68490 SF.	EROSION CONTROL MAT		TYPICAL ROLL SIZE 6'-6" x 55'-0"	

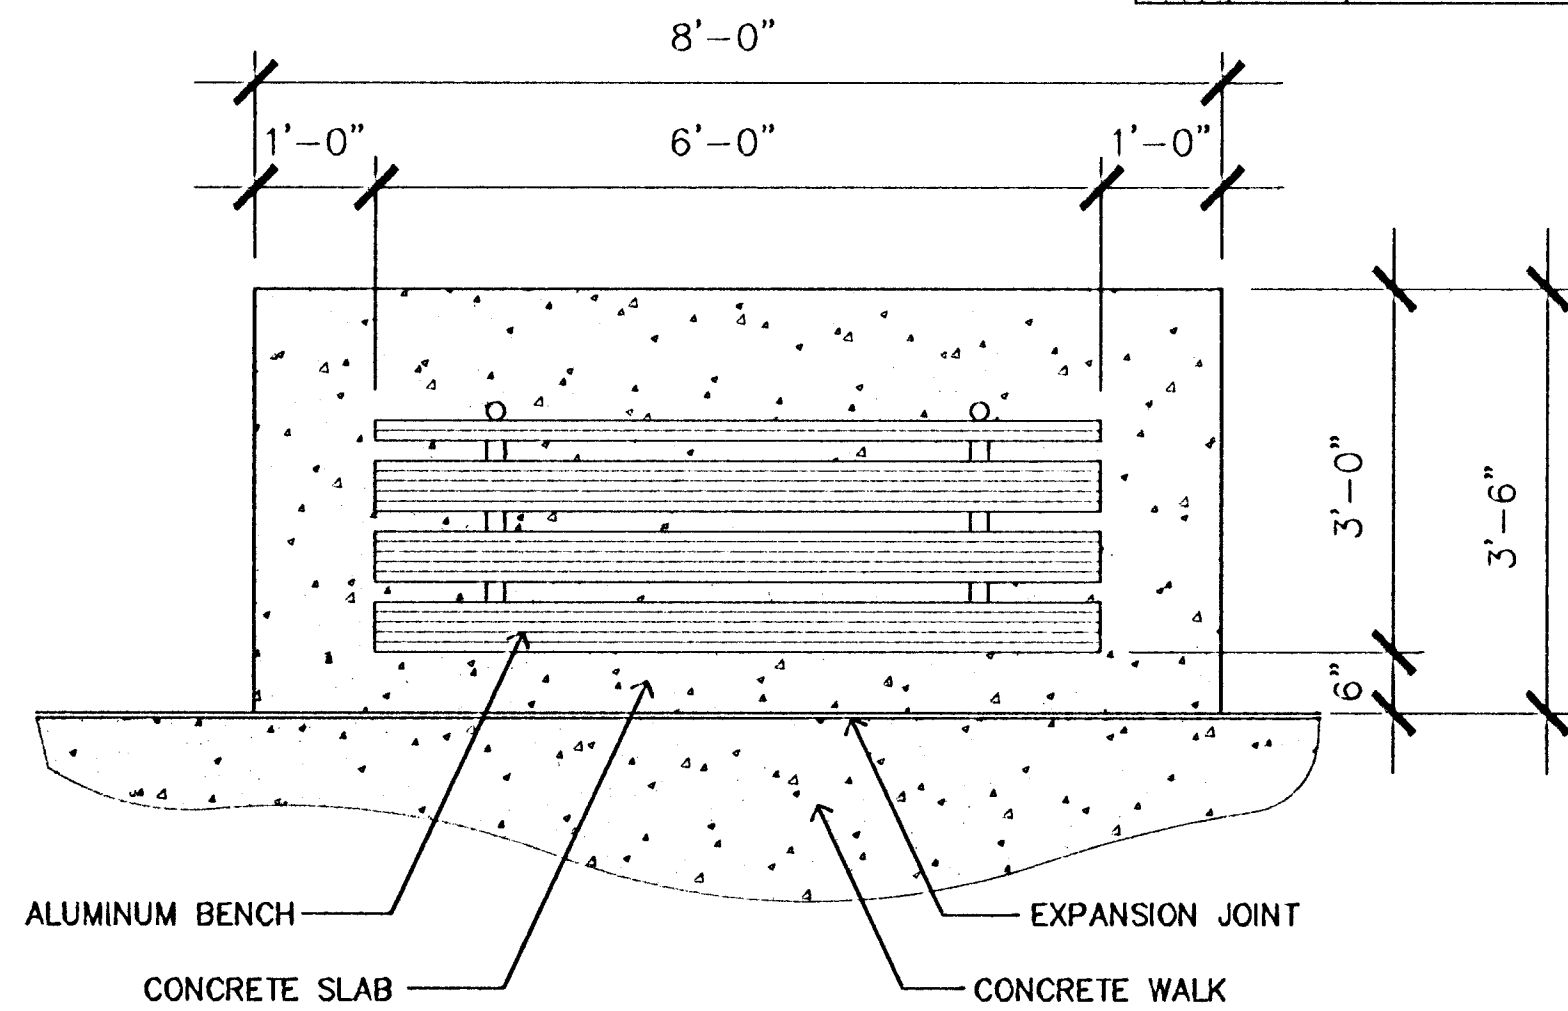


1
 8
 ALUMINUM BENCH/CONCRETE PAD
 NOT TO SCALE

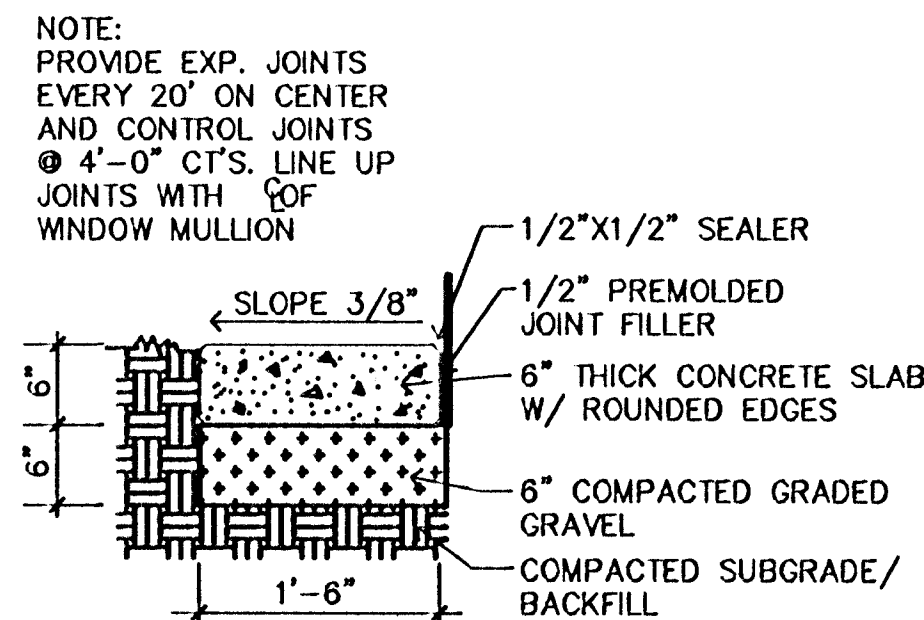


1
 5
 CONCRETE MOW STRIP
 NOT TO SCALE

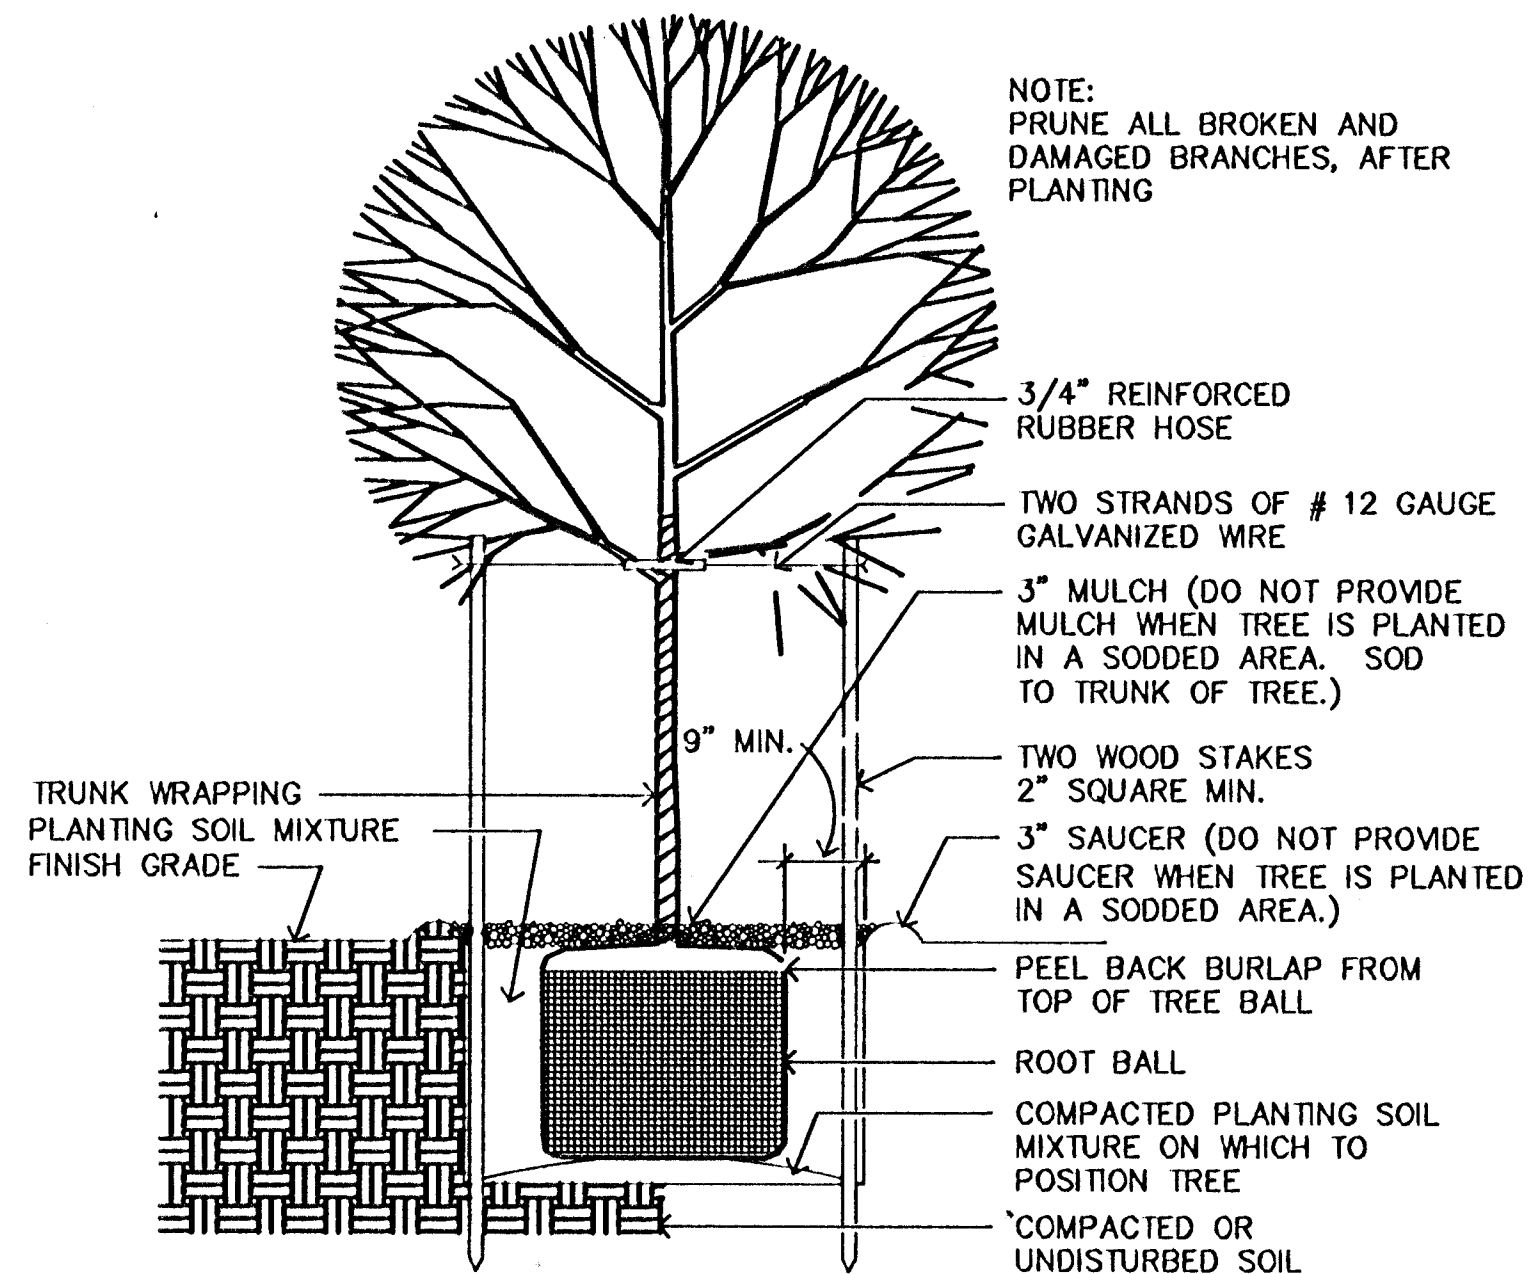

1
 2
 DECIDUOUS TREE PLANTING DETAIL
 NOT TO SCALE

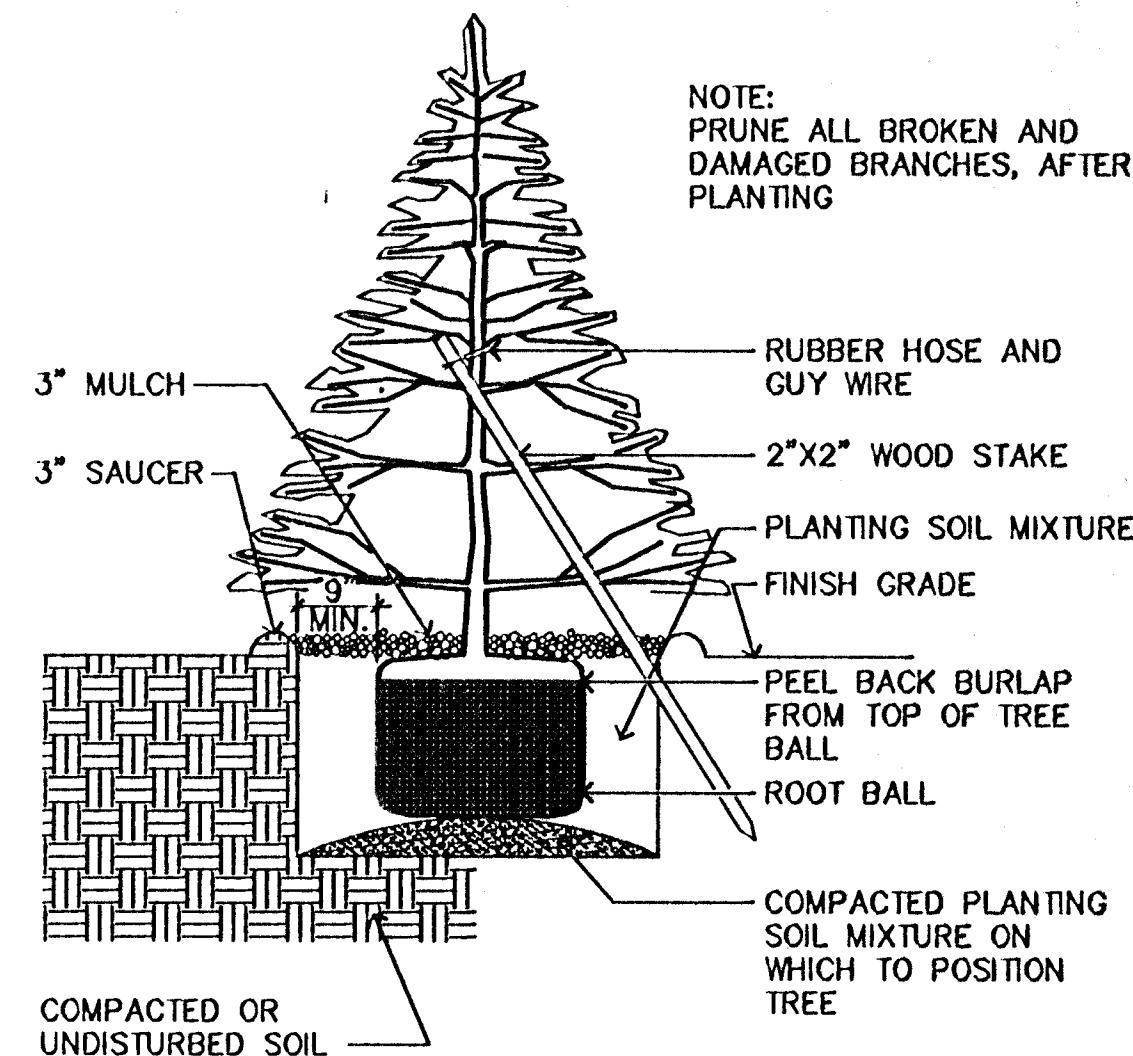


1
 3
 EVERGREEN TREE PLANTING DETAIL
 NOT TO SCALE

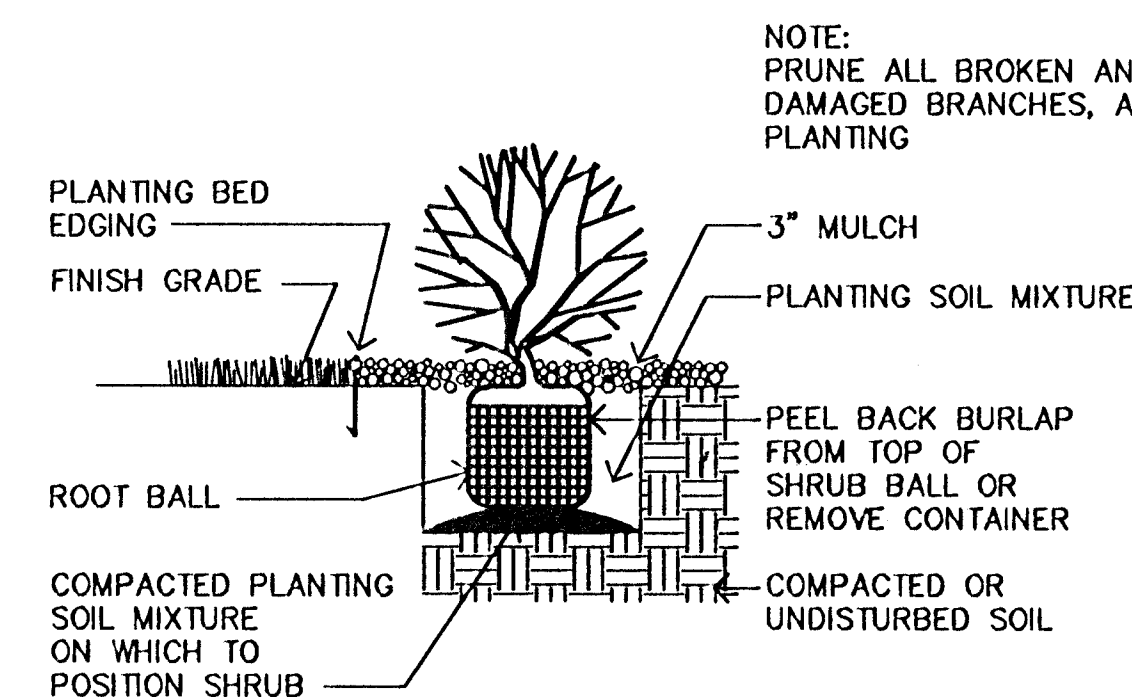

1
 4
 SHRUB PLANTING DETAIL
 NOT TO SCALE

PLANT SPACING
 SPACING "D"
 6" O.C.
 12" O.C.
 18" O.C.
 24" O.C.
 30" O.C.
 ROW "A"
 5.2"
 10.4"
 15.6"
 20.8"
 26.0"

2
 4
 GROUNDCOVER PLANTING DETAIL
 NOT TO SCALE

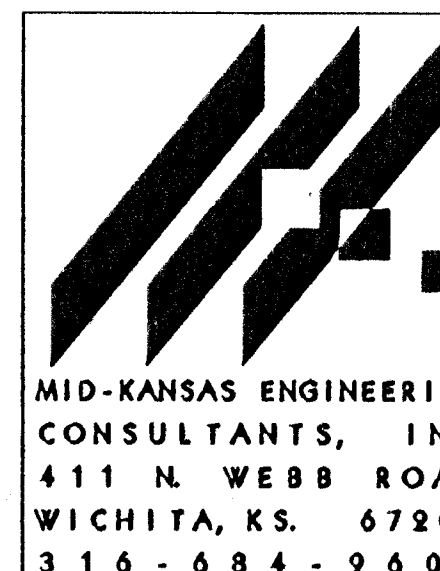

AREA "K" 3RD. STREET CHANNEL		
PROJECT NAME		
LANDSCAPE DETAILS		
SHEET TITLE		
TDM, JRS	TDM, JRS	CHECKED BY:
DESIGN BY:	DRAWN BY:	
JUNE 96	9331_B	62/ 77
DATE	JOB NO.	SHEET/OT