


INDEX OF SHEETS

1	TITLE SHEET
2-5	TYPICAL SECTIONS
6-13	PLAN AND PROFILES
14	DRIVEWAY PROFILES
15-16	TRAFFIC CONTROL
17-20	PAVEMENT MARKING
21-24	JOINT LAYOUT
25-26	CONTOUR MAP
27-28	BRIDGE CONSTRUCTION LAYOUT
29-35	CROSS SECTIONS

STATE OF KANSAS
DEPARTMENT OF TRANSPORTATION

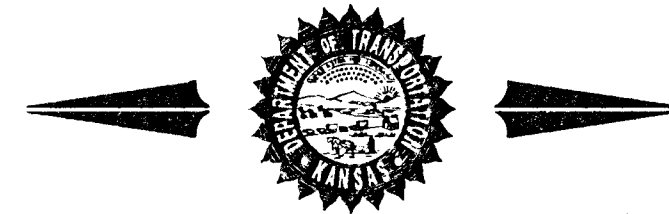



PLAN AND PROFILE OF PROPOSED
BROADWAY IMPROVEMENTS
450' S. OF CARP ROAD TO 300' N. OF MARION ROAD

FEDERAL AID URBAN SYSTEM PROJECT
WICHITA, SEDGWICK COUNTY
KANSAS DEPARTMENT OF TRANSPORTATION PROJECT NO. 87 O-0024-01

FHWA REGION NO.	STATE	PROJECT NO.	YEAR	SHEET NO.	TOTAL SHEETS
7	KANSAS	87 O-0024-01	1993	1	35

KANS. PROJ. NO. 87 O-0024-01
FHWA PROJ. NO. STP-0002(401)

GRADING
SURFACING
BRIDGE
PAVEMENT MARKING

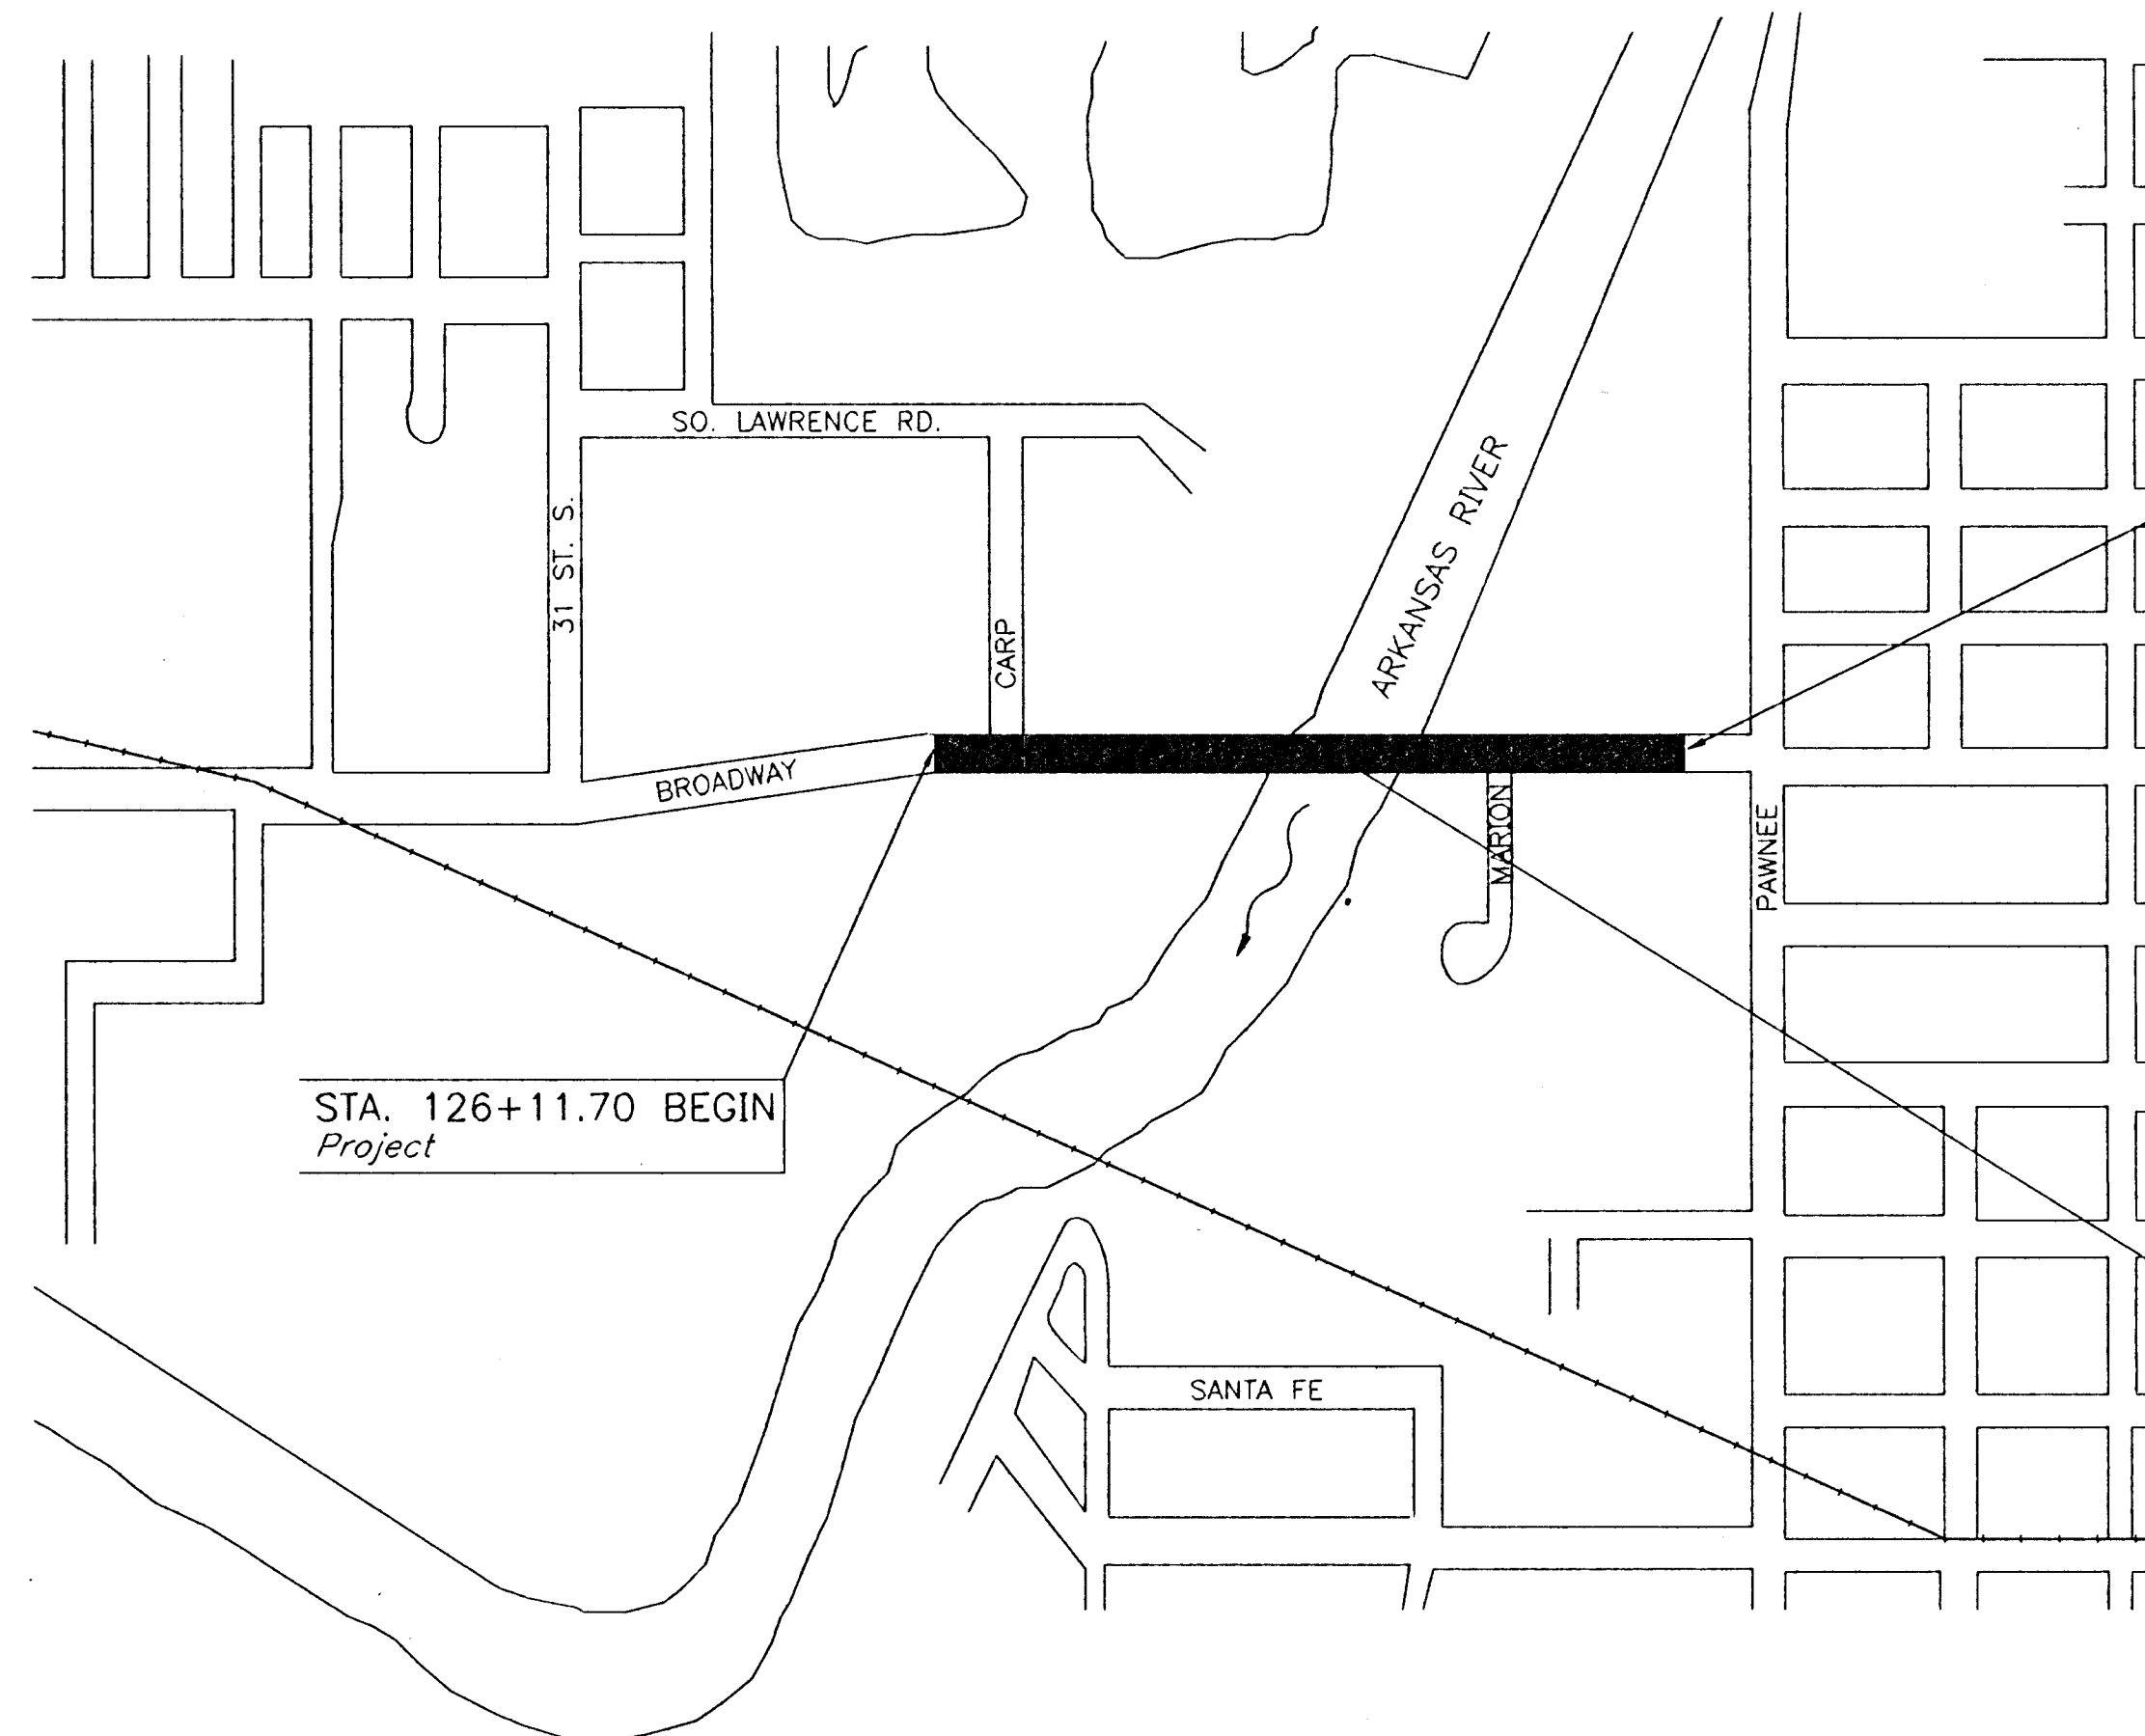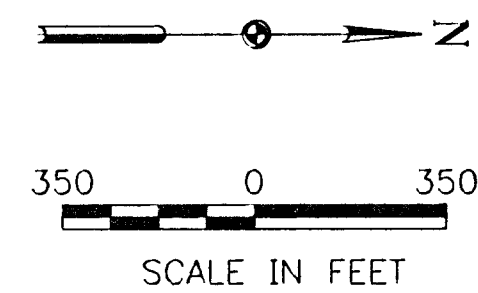


**HYDRAULIC
SUBMITTAL
JUNE 18, 1993**

DESIGN DESIGNATION

AADT	17,965
AADT (2010)	21,000
DHV	
D	
T	5%
V	35 M.P.H.
C of A	NONE

CONVENTIONAL SIGNS

COUNTY LINE	---	CENTER LINE OF PROJECT
CITY LIMITS	////	TERRACE
STATE OR NATIONAL LINE	----	CULVERTS
TOWNSHIP, SECTION or GRANT LINE	----	DROP INLET & STORM SEWER
PROPERTY LINE	----	ACCESS CONTROL
HIGHWAY FENCE	----	POWER POLE
EXISTING FENCE	----	TELEPHONE POLE
GUARD FENCE	----	MARSH
CONSTRUCTION LIMITS	----	HEDGE
RIGHT OF WAY LINE	----	TREES
TRAVELED WAY	----	PROFILE ELEVATION
RAILROADS	----	STREAM or CREEK

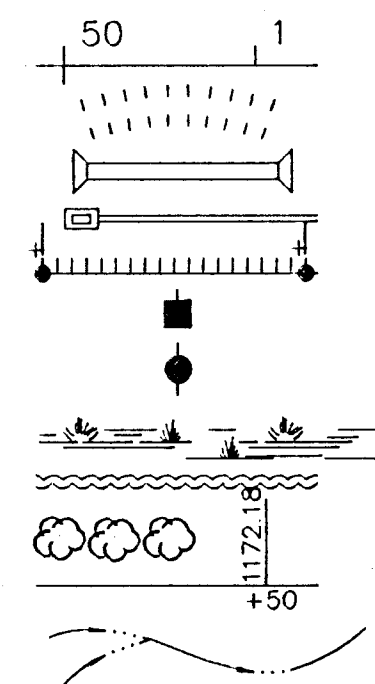

GROSS LENGTH OF PROJECT 2078.84 FT.

EXCEPTIONS

ADDITIONS

NET LENGTH OF PROJECT	2078.84 FT.	0.405 MILES
NET LENGTH OF BRIDGES	759.63 FT.	0.148 MILES
NET LENGTH OF ROAD	1319.21 FT.	0.257 MILES

RECOM. FOR APPROVAL-DATE

CHIEF, BUREAU OF DESIGN
KANSAS DEPARTMENT OF TRANSPORTATION

APPROVED - DATE

STATE TRANSPORTATION ENGINEER
KANSAS DEPARTMENT OF TRANSPORTATION

RECOM. FOR APPROVAL-DATE

ENGINEER
FEDERAL HIGHWAY ADMINISTRATION
DEPARTMENT OF TRANSPORTATION

APPROVED - DATE

DIVISION ADMINISTRATOR
FEDERAL HIGHWAY ADMINISTRATION
DEPARTMENT OF TRANSPORTATION