

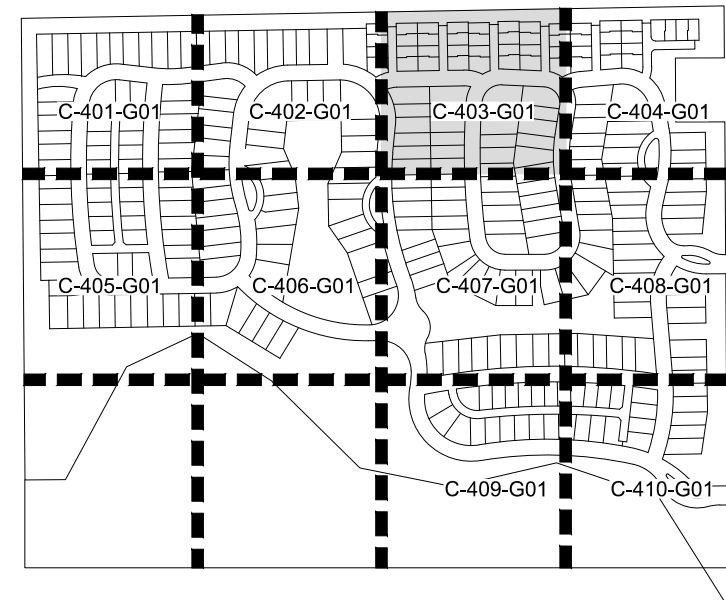


PLOTTED Friday, June 19, 2025 @ 10:15PM

J:\PROJECTS\2025\20250610\2025_0610\PERFECTION_JACOBS_15TH AND CENTRAL\00_220248 CAD\SHS1505 CIVIL\GRD\2ND ADDITION\202506_05_C-403-G01.DWG

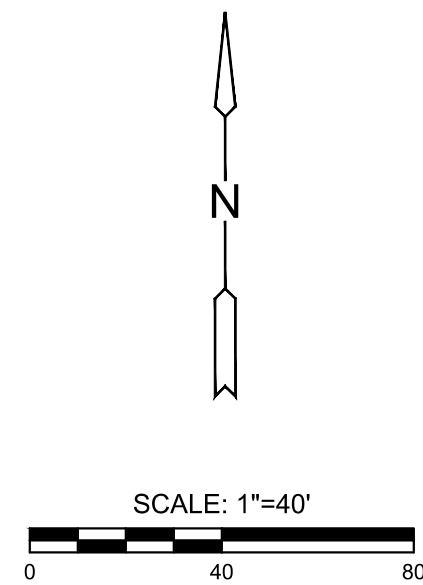

VICINITY MAP

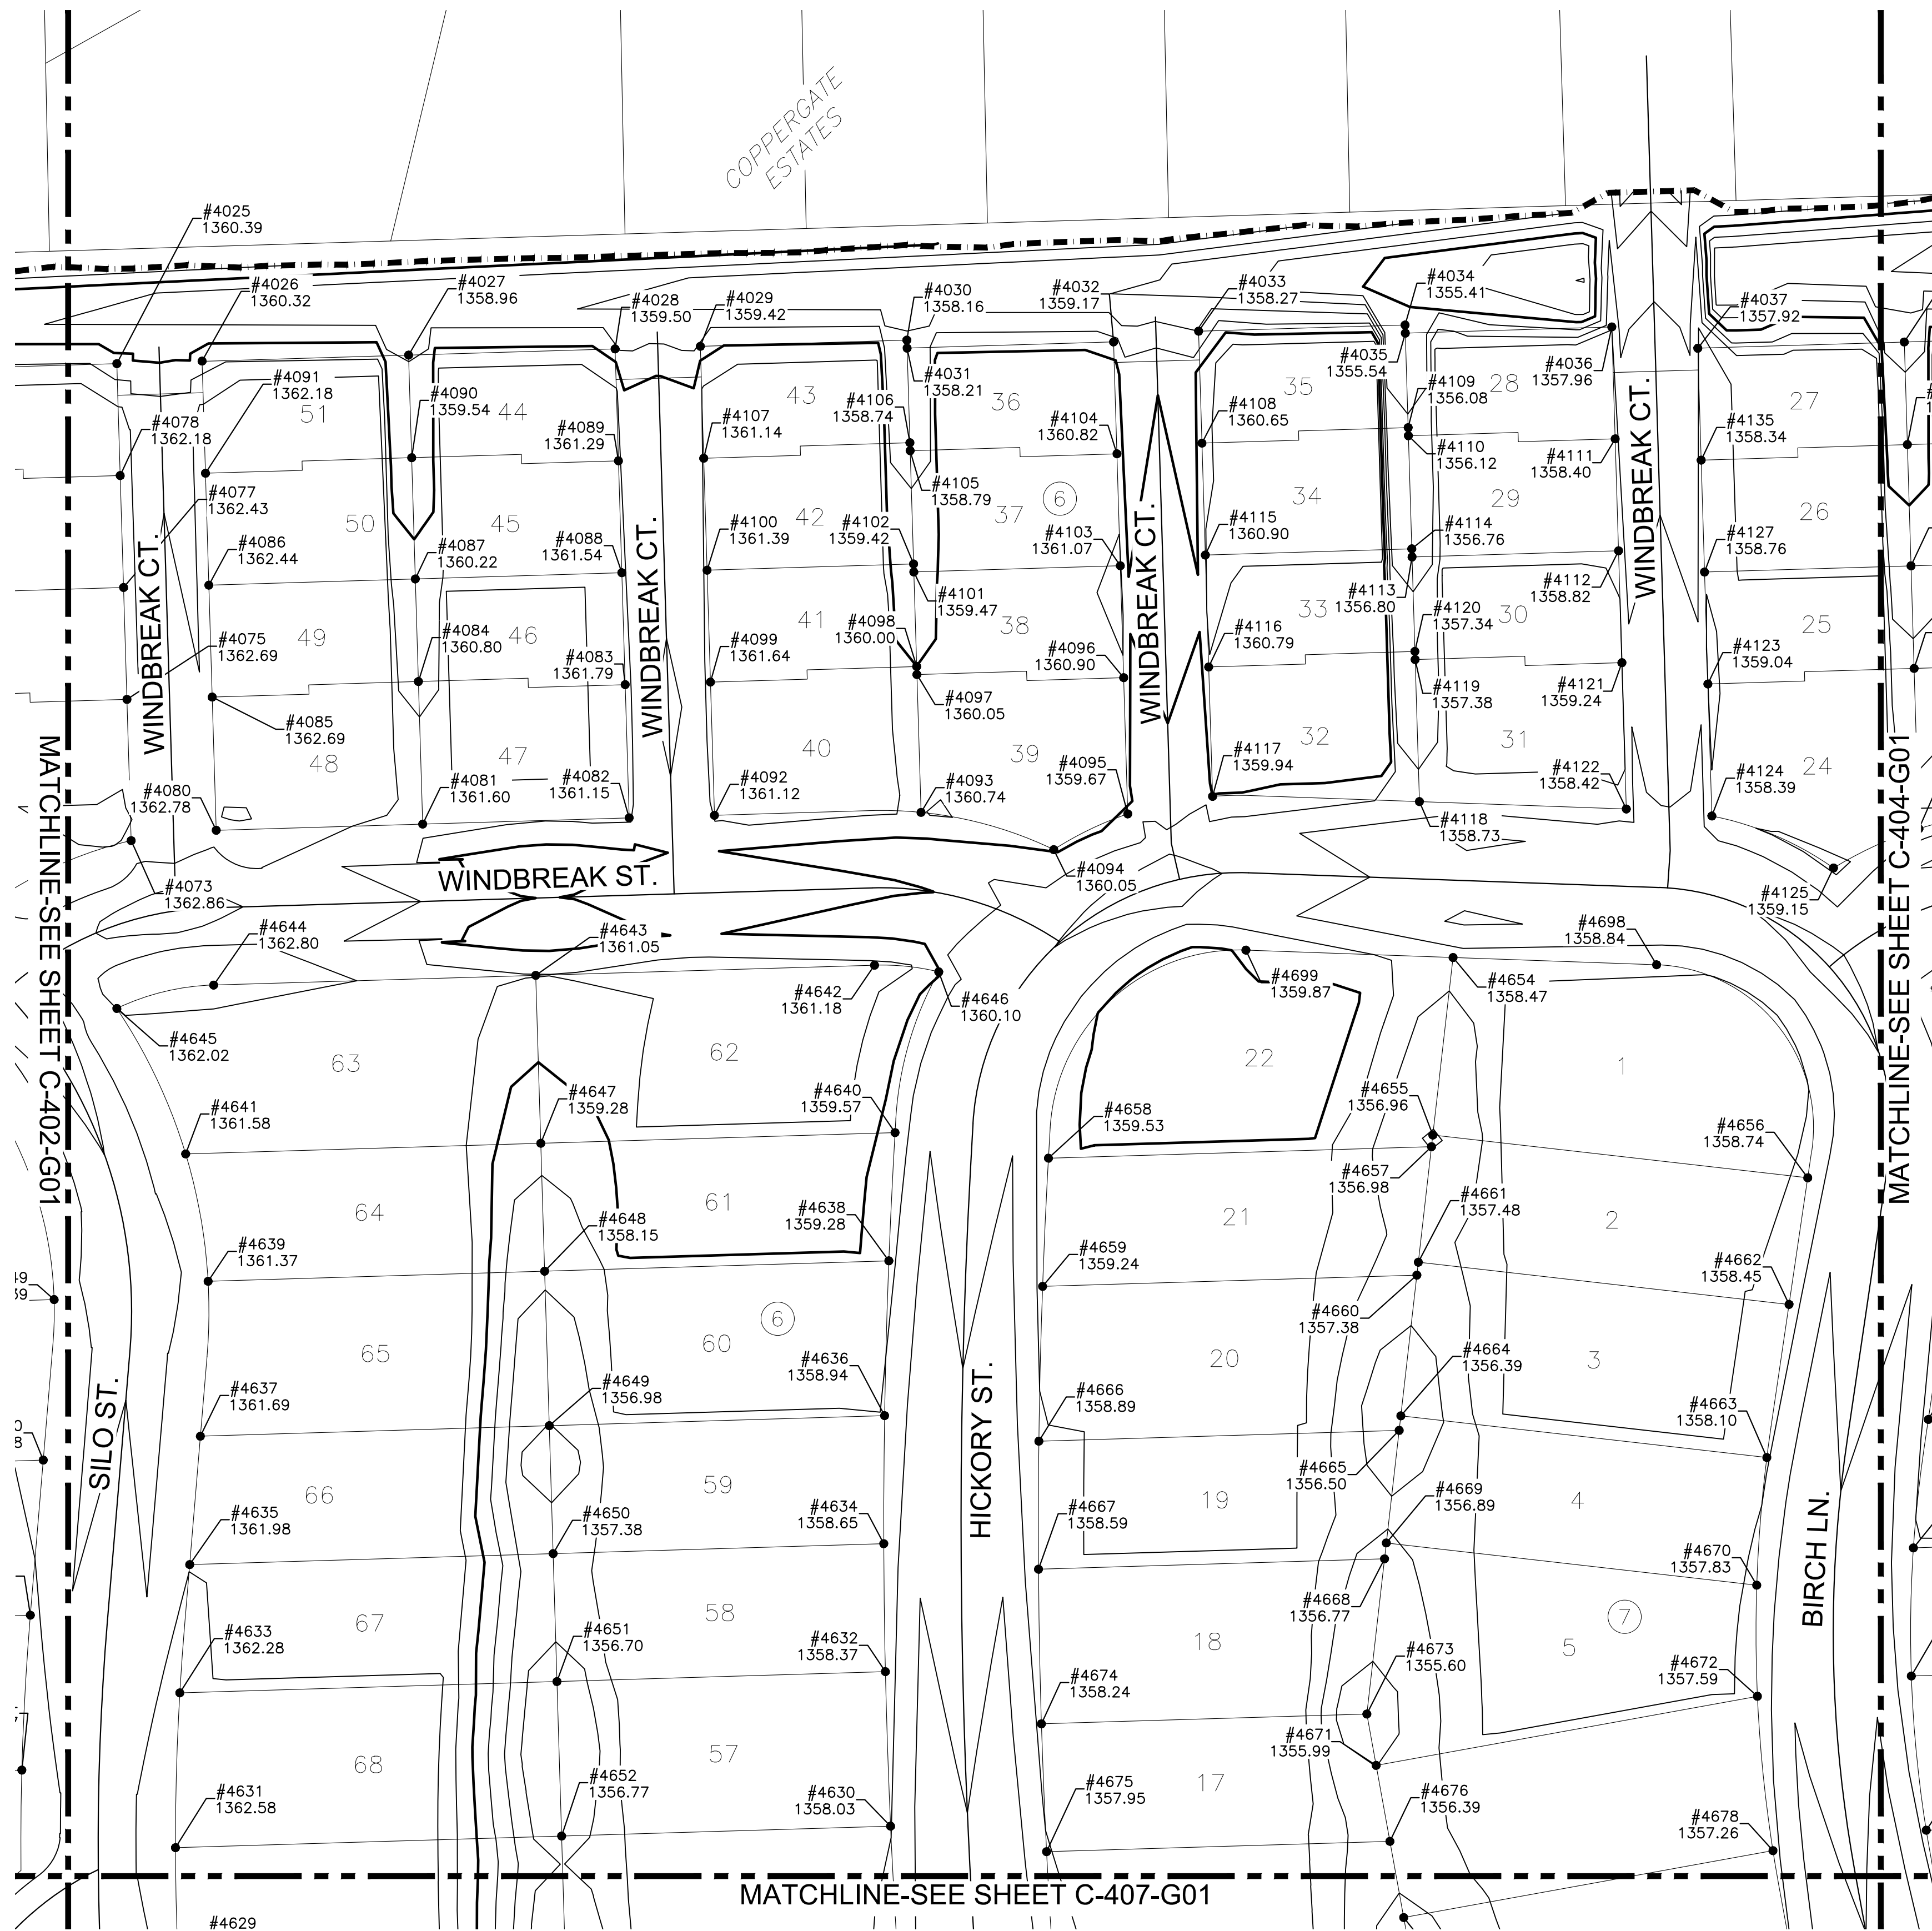

PHASE 1 - STORM WATER DRAINAGE #549 TO SERVE
COURTYARDS AT JACOBS FARM
SECOND ADDITION
WICHITA, KS

LOT CORNER
GRADING PLAN
(3 OF 10)

PROJECT NO.
458-2025-085619

SCALE
1" = 30'

DRAWN	DESIGNED	CHECKED
HHK	DFL	SPE

0	ISSUED FOR CONSTRUCTION	06/19/2026
NO.	REVISION	DATE

SHEET NO.
C-403-G01
22 OF 59

©2026 MKEC ENGINEERING, INC. ALL RIGHTS RESERVED. WWW.MKEC.COM. THESE DRAWINGS AND THEIR CONTENTS, INCLUDING, BUT NOT LIMITED TO, ALL CONCEPTS, DESIGNS, & DETAILS ARE THE EXCLUSIVE PROPERTY OF MKEC ENGINEERING, INC. (MKEC), AND MAY NOT BE USED OR REPRODUCED IN ANY WAY WITHOUT THE EXPRESS CONSENT OF MKEC.