



J:\PROJECTS\2025\20251010206_PERFECTION_JACOBS_15TH AND CENTRAL\00_220206 CAD\SHOTS\05 CIVIL\GRD\2ND ADDITION\20206_05_C-401-G01.DWG

©2026 IMEC ENGINEERING, INC. ALL RIGHTS RESERVED. WWW.IMEC.COM. THESE DRAWINGS AND THEIR CONTENTS, INCLUDING, BUT NOT LIMITED TO, ALL CONCEPTS, DESIGNS, & DETAILS ARE THE EXCLUSIVE PROPERTY OF IMEC ENGINEERING, INC. (IMEC), AND MAY NOT BE USED OR REPRODUCED IN ANY WAY WITHOUT THE EXPRESS CONSENT OF IMEC.

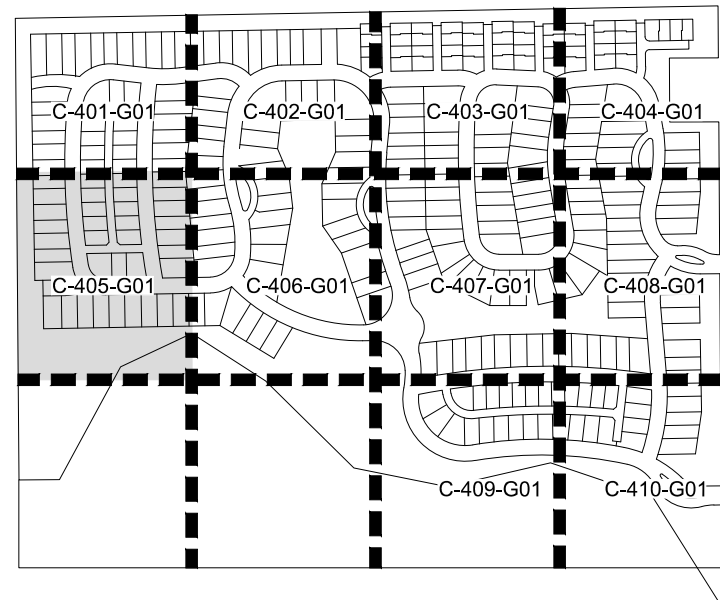

VICINITY MAP

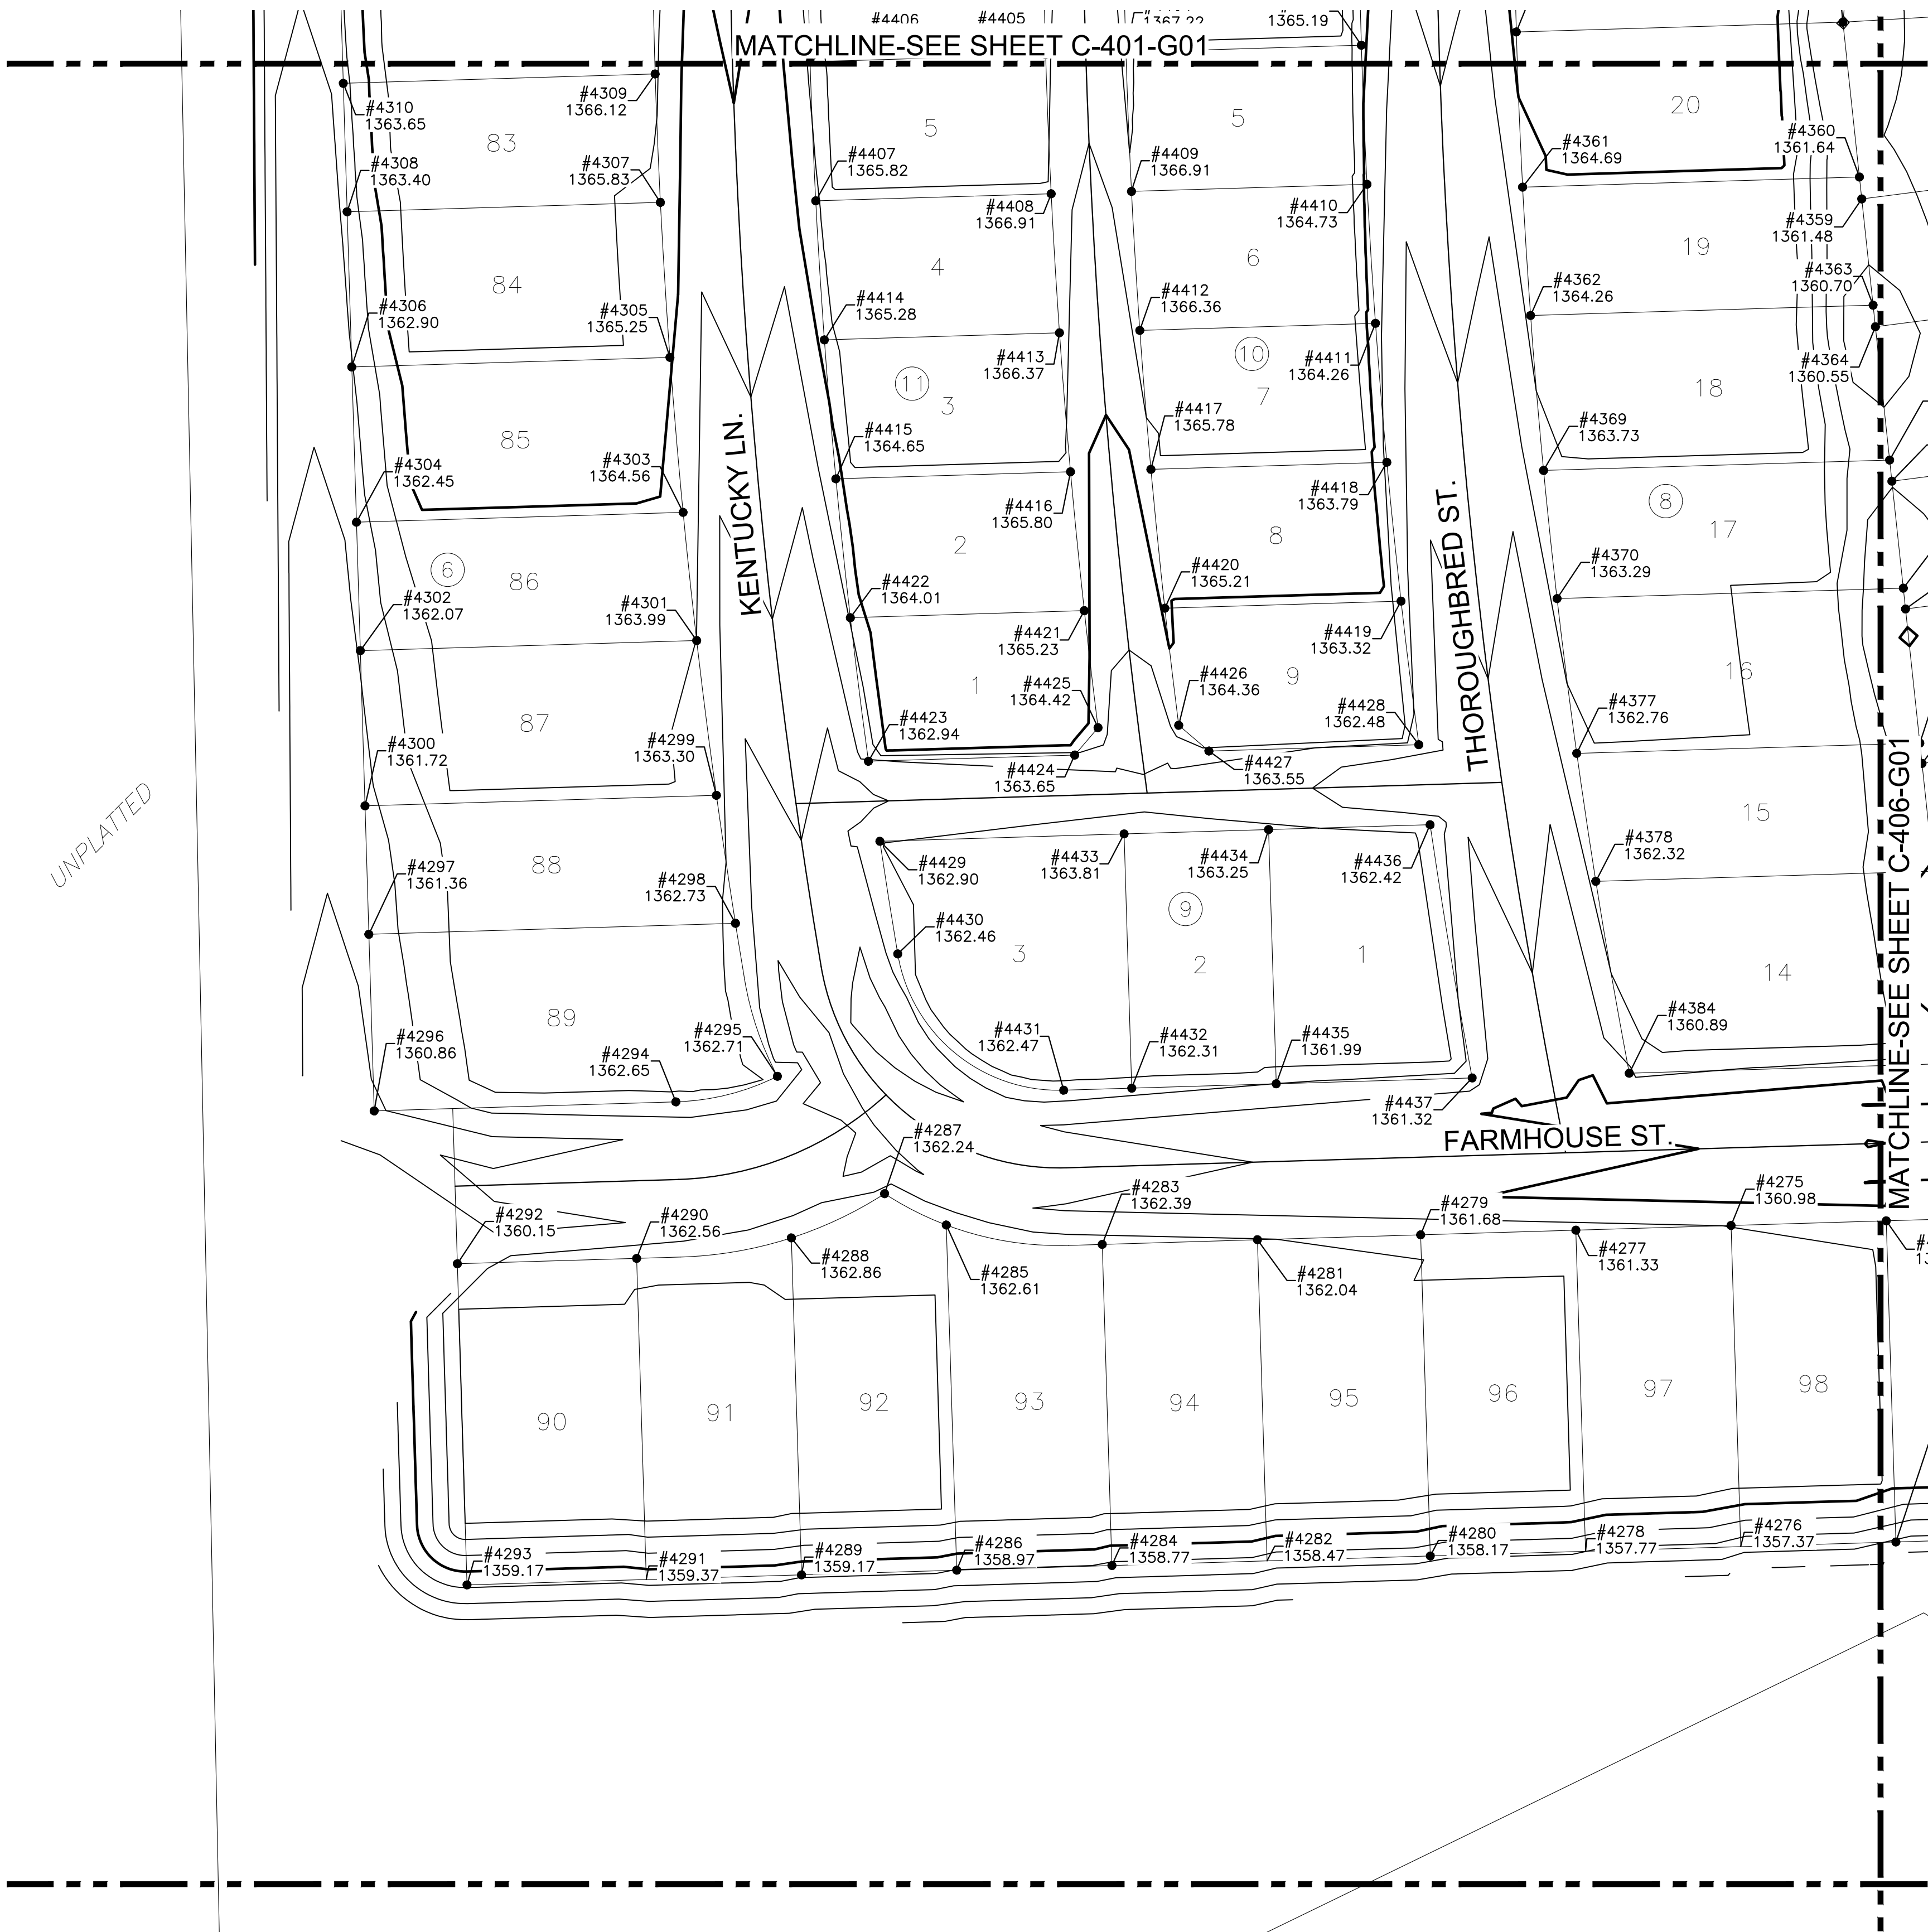

PHASE 1 - STORM WATER DRAINAGE #549 TO SERVE
COURTYARDS AT JACOBS FARM
SECOND ADDITION
WICHITA, KS

LOT CORNER
GRADING PLAN
(5 OF 10)

PROJECT NO.
458-2025-085619

SCALE
1" = 30'

DRAWN	DESIGNED	CHECKED
HHK	DFL	SPE

0	ISSUED FOR CONSTRUCTION	06/19/2026
NO.	REVISION	DATE

SHEET NO.
C-405-G01
24 OF 59