
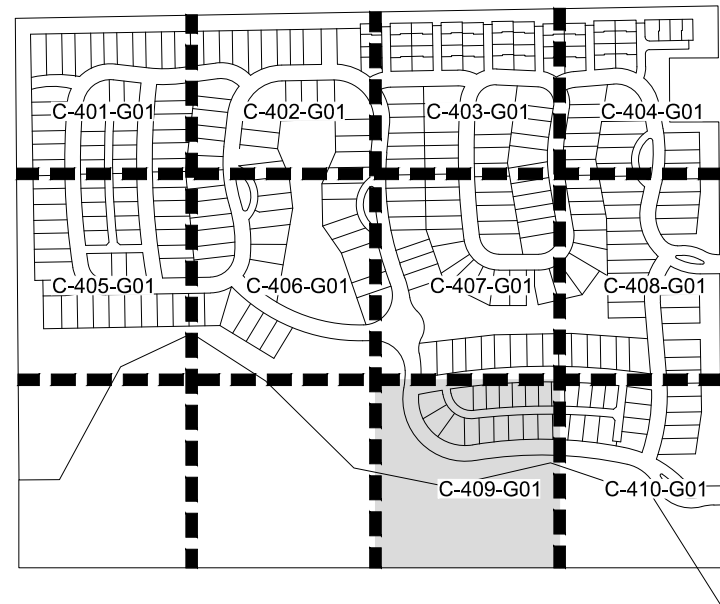
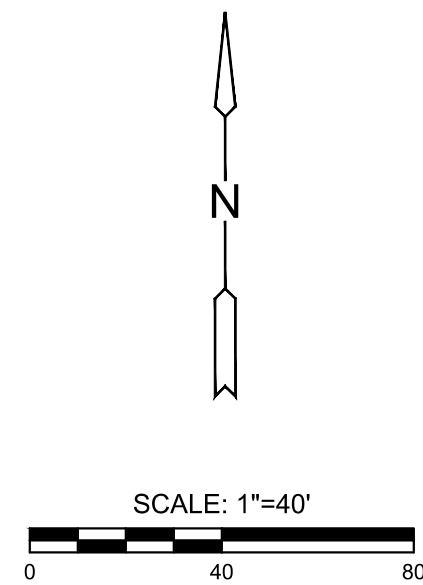


J:\PROJECTS\2025\20251010209_PERFECTION_JACOBS_15TH AND CENTRAL\00_220209 CAD\SH15S05 CIVIL\GRD\2ND ADDITION\202096_05_C-409-G01.DWG

©2025 IMEC ENGINEERING, INC. ALL RIGHTS RESERVED. WWW.IMEC.COM. THESE DRAWINGS AND THEIR CONTENTS, INCLUDING, BUT NOT LIMITED TO, ALL CONCEPTS, DESIGNS, & IDEAS ARE THE EXCLUSIVE PROPERTY OF IMEC ENGINEERING, INC. (IMEC), AND MAY NOT BE USED OR REPRODUCED IN ANY WAY WITHOUT THE EXPRESS CONSENT OF IMEC.

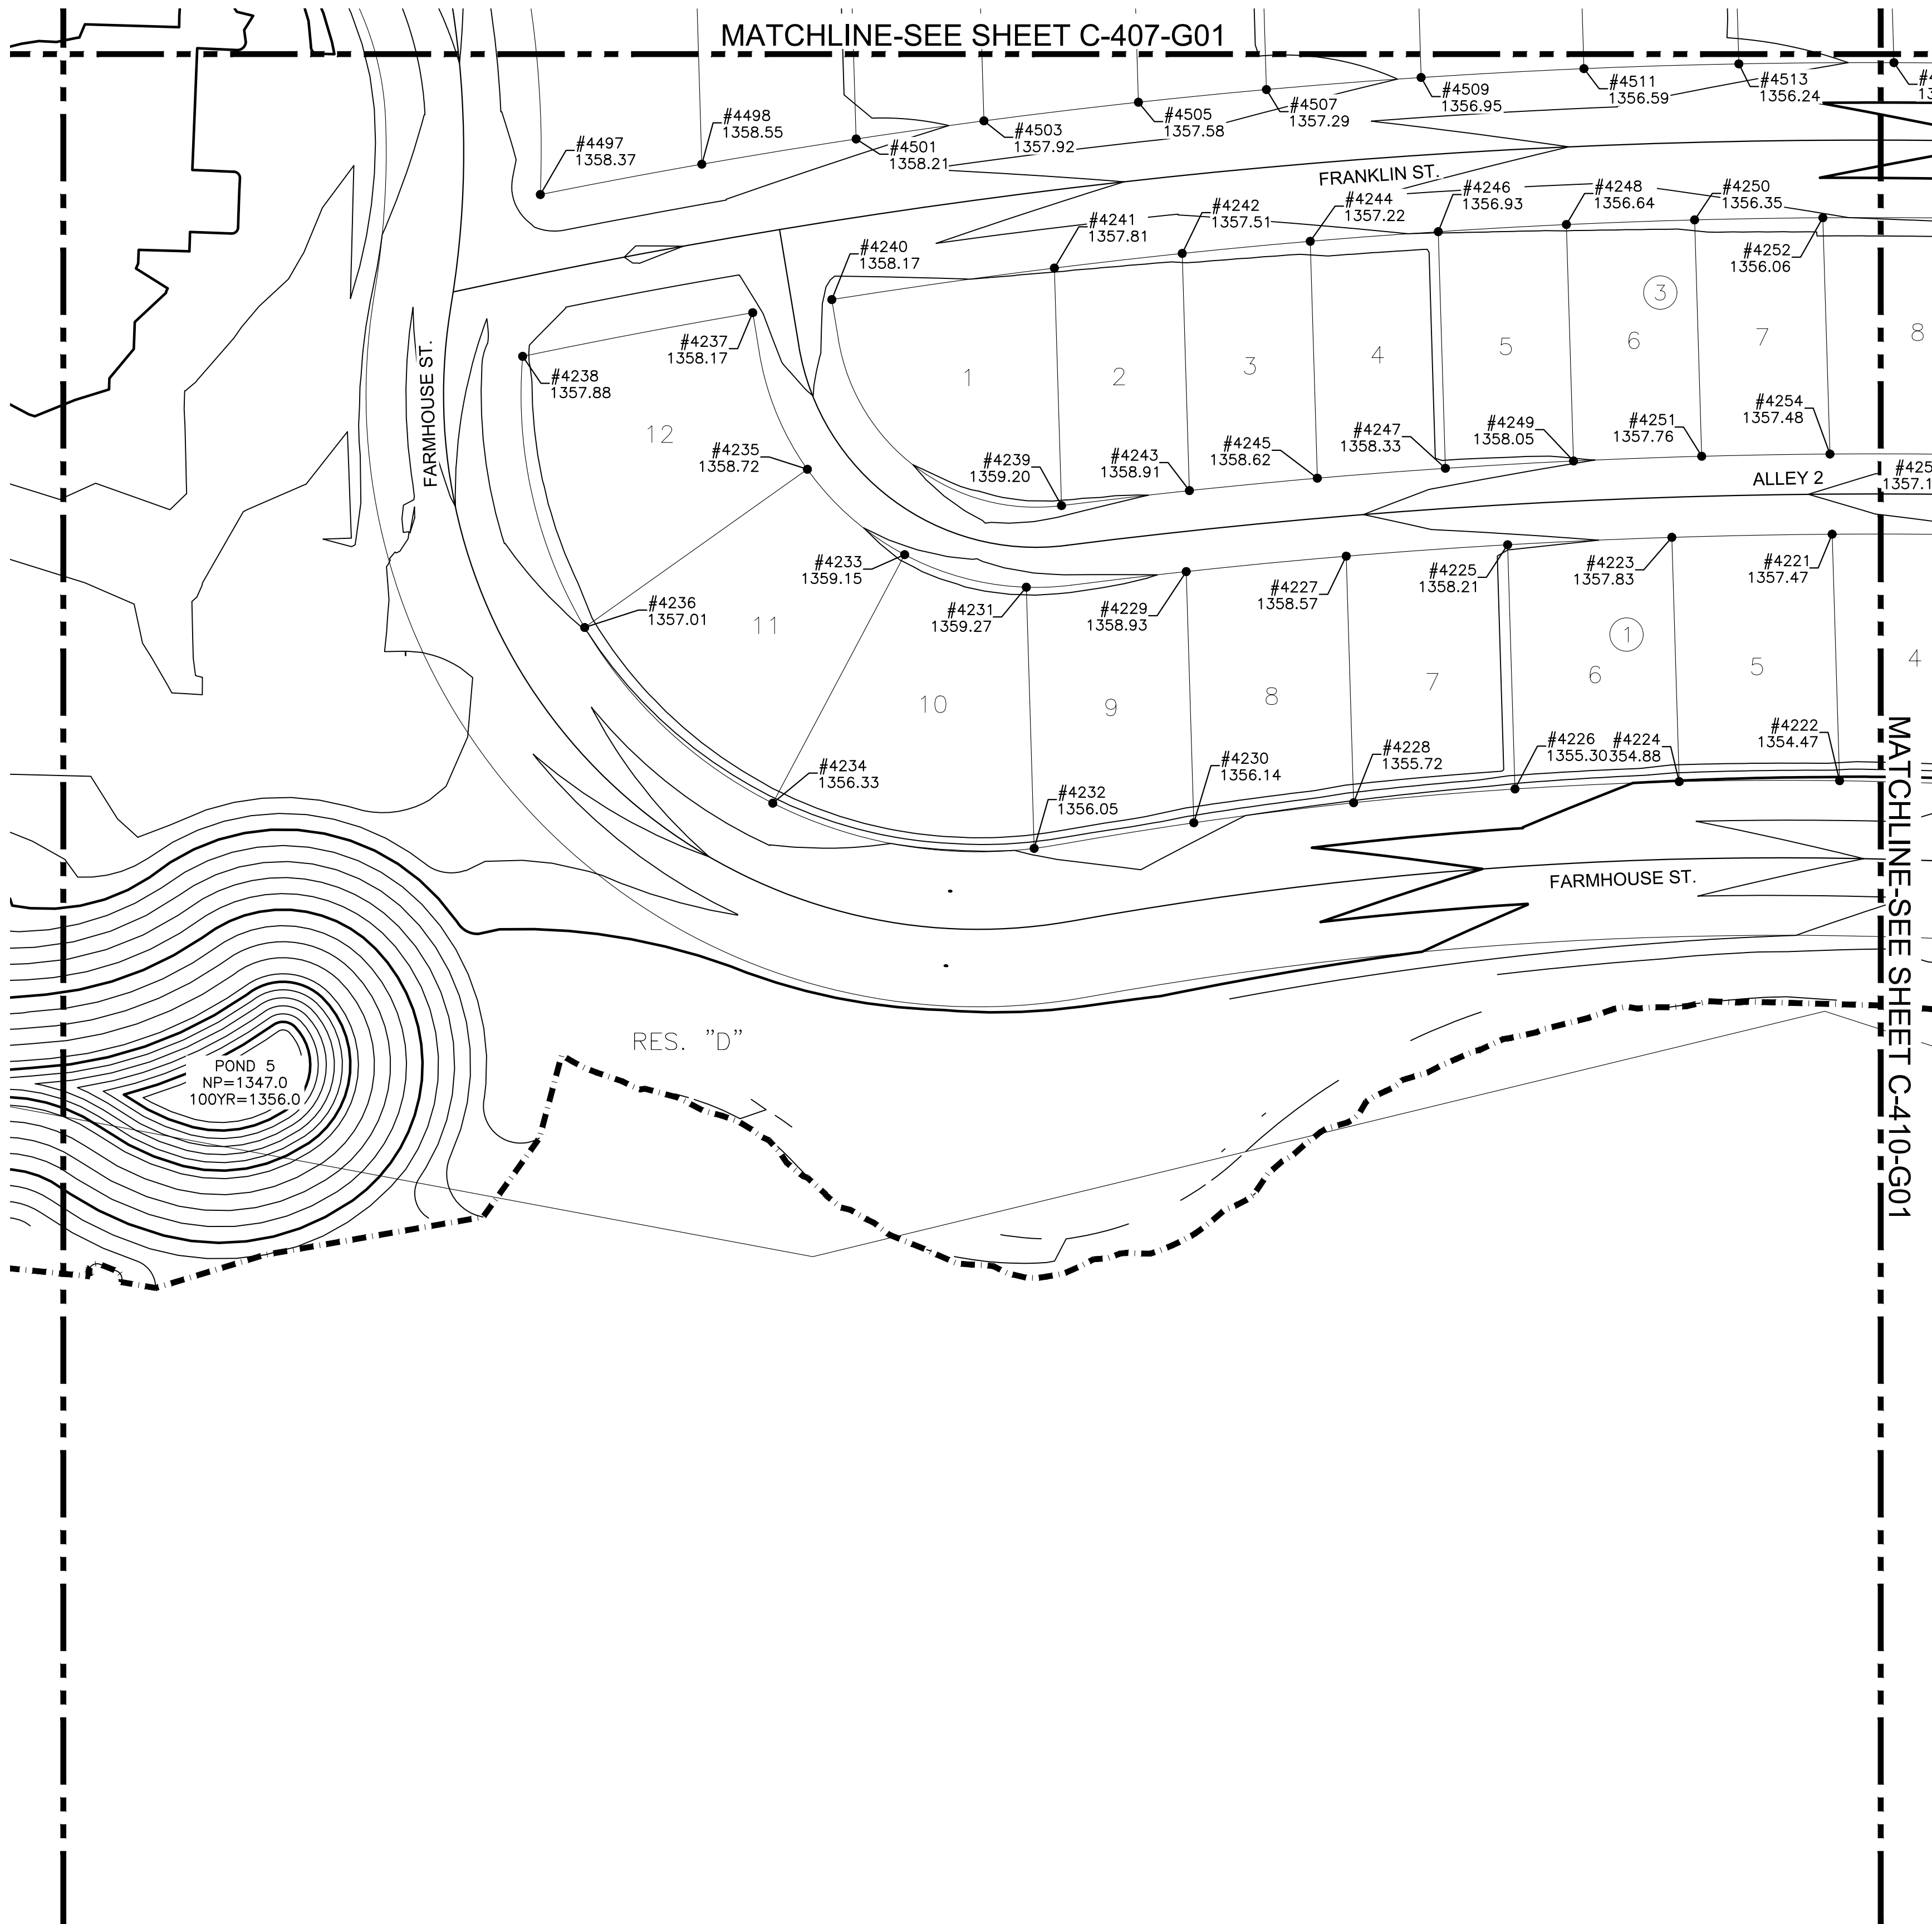

PHASE 1 - STORM WATER DRAINAGE #549 TO SERVE
COURTYARDS AT JACOBS FARM
SECOND ADDITION
WICHITA, KS

LOT CORNER GRADING PLAN (9 OF 10)		
PROJECT NO. 458-2025-085619		
SCALE 1" = 30'		
DRAWN	DESIGNED	CHECKED
HHK	DFL	SPE
SHEET NO. C-409-G01 28 OF 59		

MKEC
Wichita, KS • 316.684.9600