
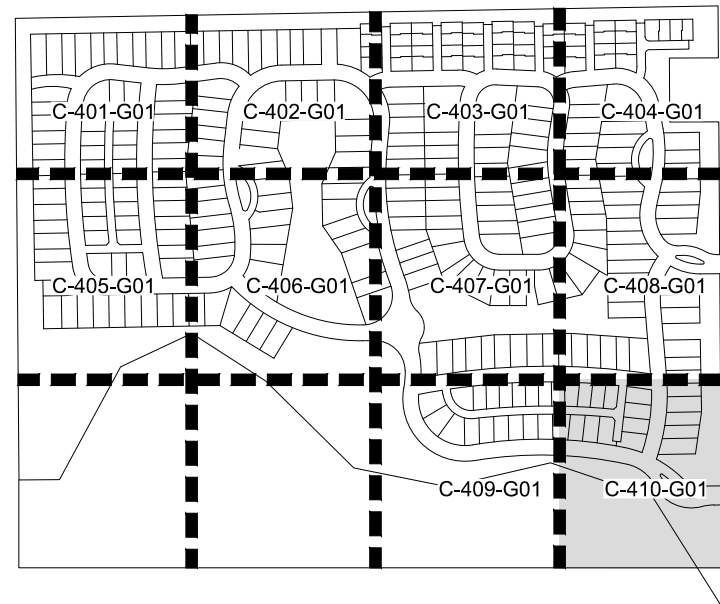
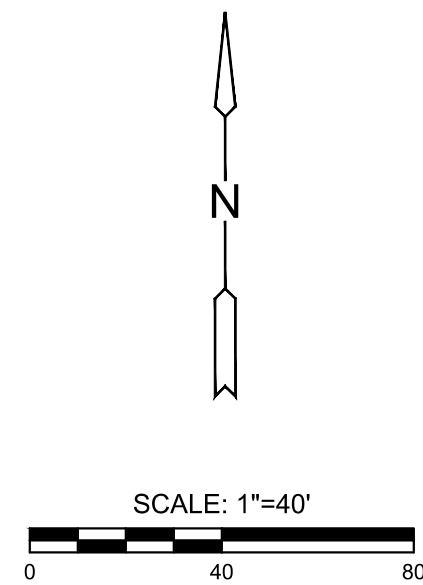


J:\PROJECTS\2025\2201010206_PERFECTION_JACOBS_135TH AND CENTRAL\00_220206 CAD\SITE\505 CIVIL\GRD\2ND ADDITION\20206_05_C-401-G01.DWG

©2026 IMEC ENGINEERING, INC. ALL RIGHTS RESERVED. WWW.IMEC.COM. THESE DRAWINGS AND THEIR CONTENTS, INCLUDING, BUT NOT LIMITED TO, ALL CONCEPTS, DESIGNS, & IDEAS ARE THE EXCLUSIVE PROPERTY OF IMEC ENGINEERING, INC. (IMEC), AND MAY NOT BE USED OR REPRODUCED IN ANY WAY WITHOUT THE EXPRESS CONSENT OF IMEC.

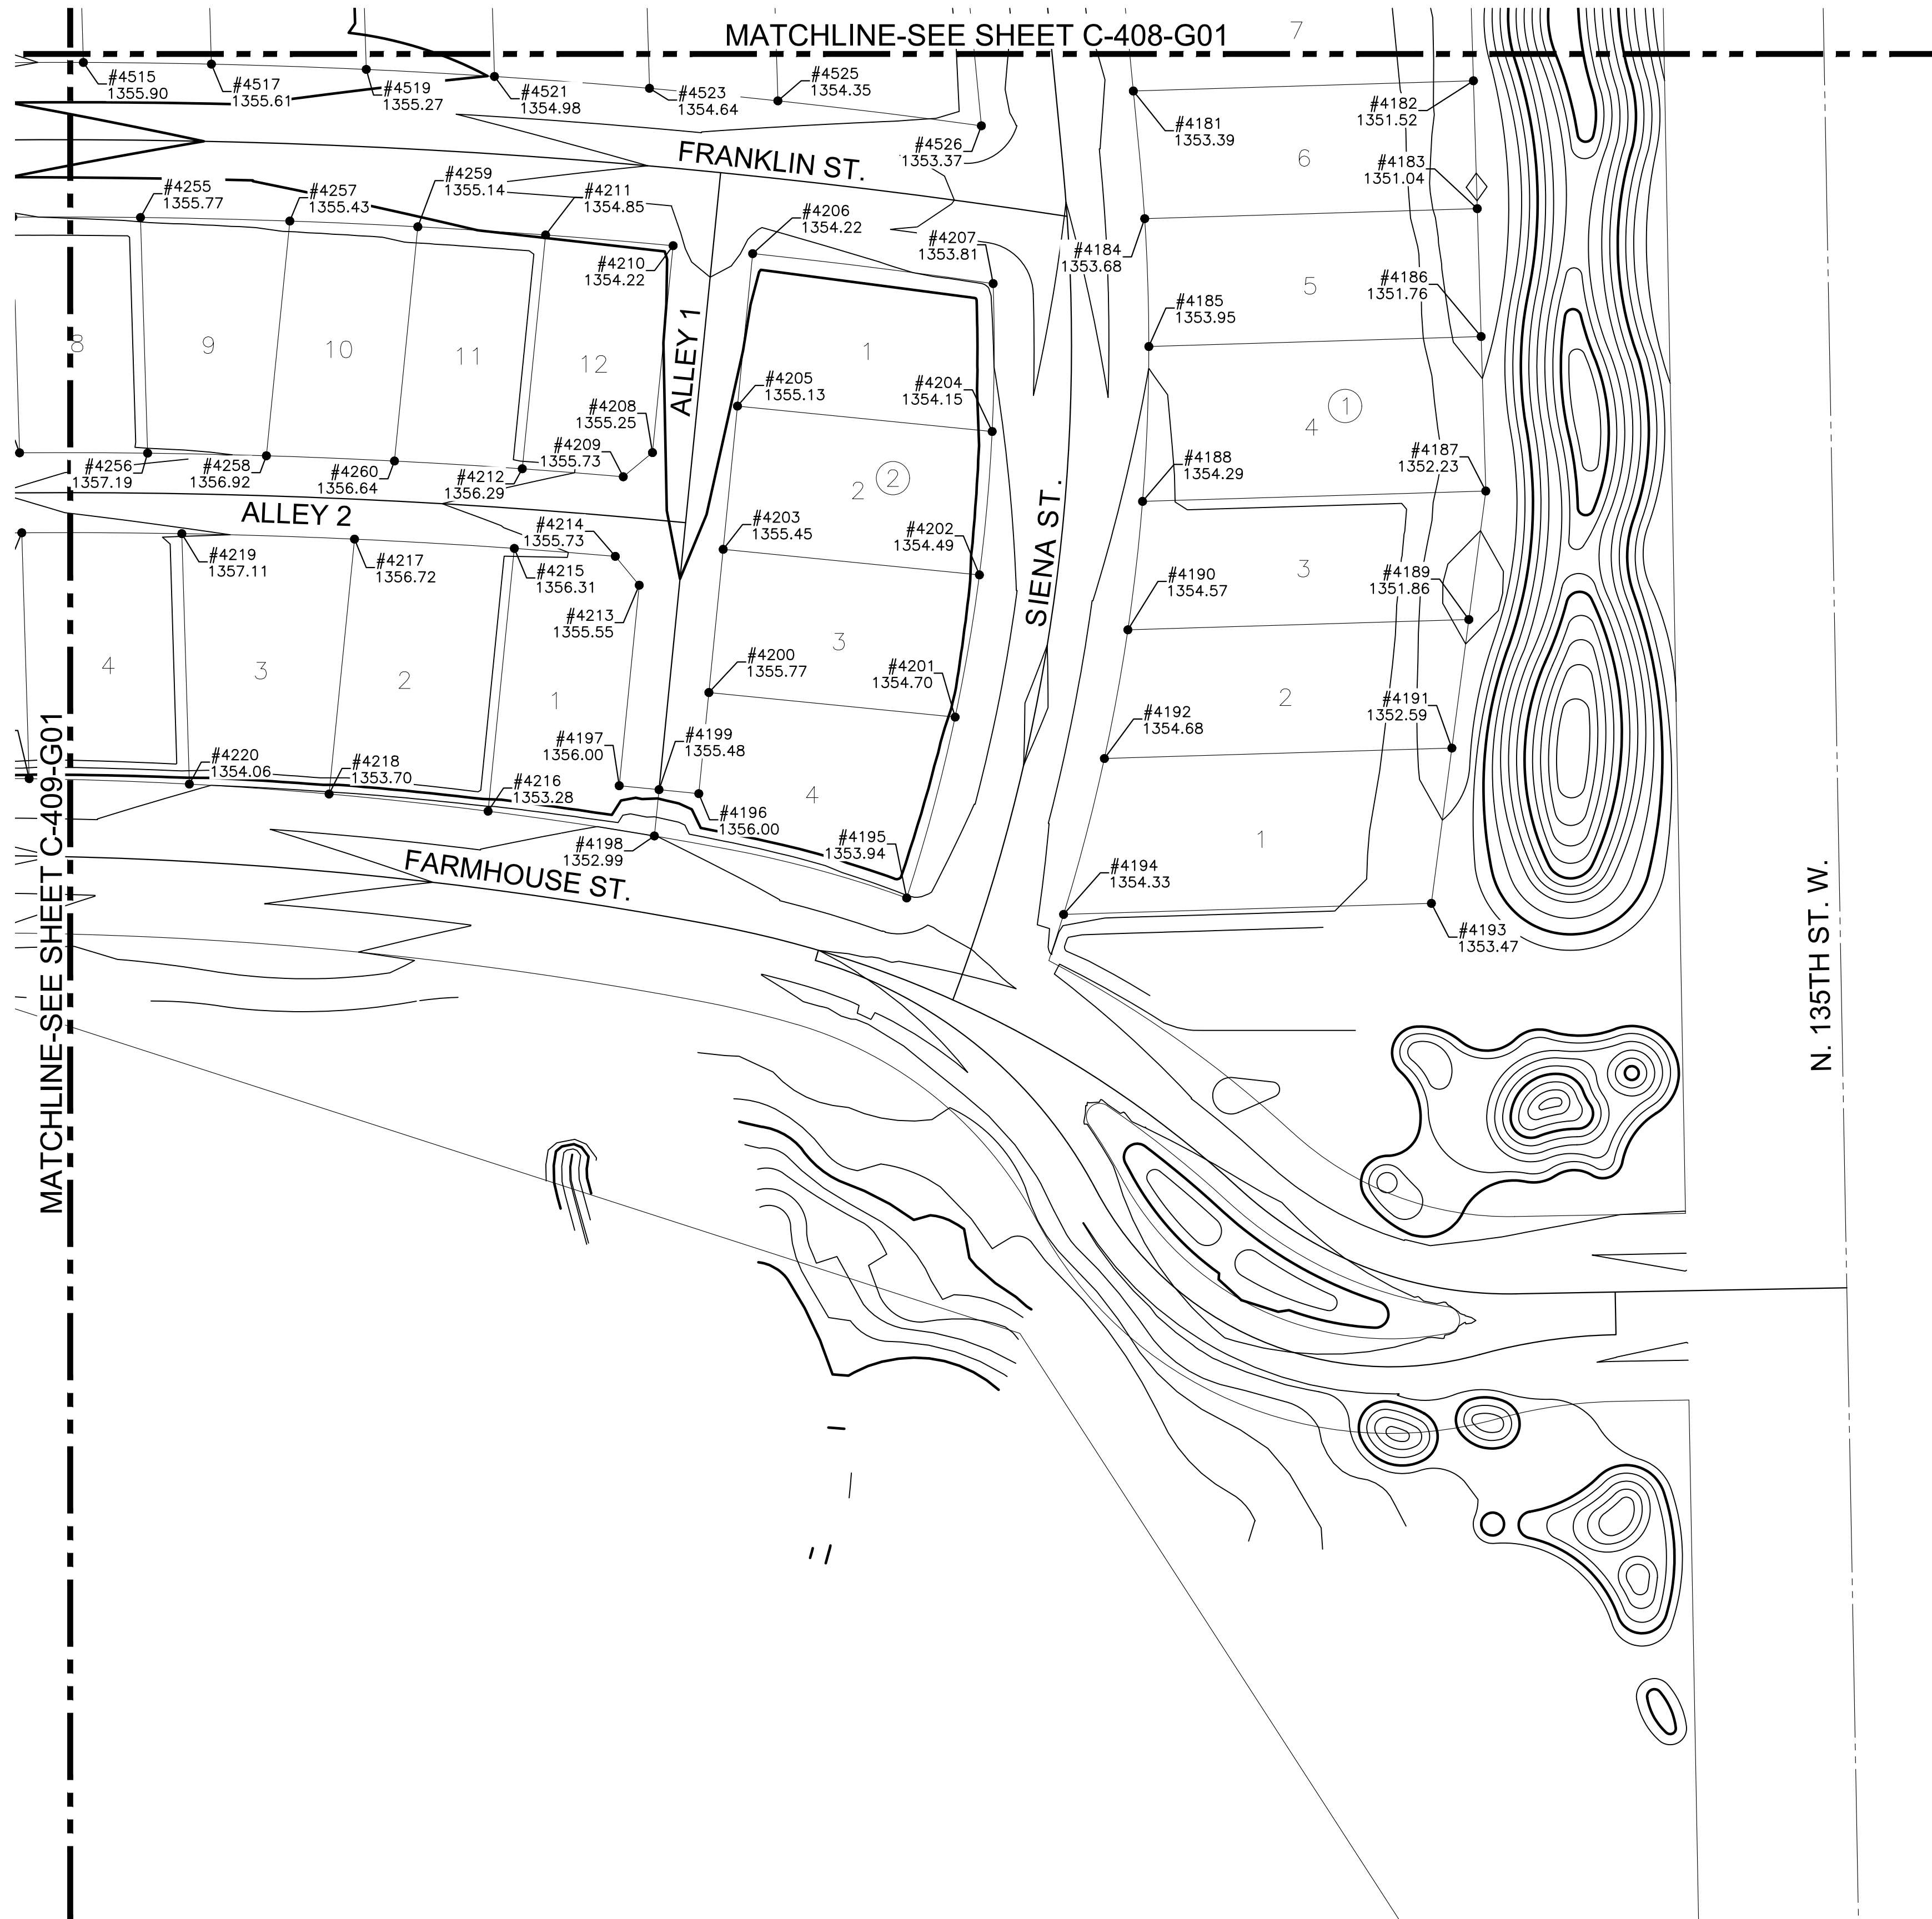

VICINITY MAP

PHASE 1 - STORM WATER DRAINAGE #549 TO SERVE
COURTYARDS AT JACOBS FARM
SECOND ADDITION
WICHITA, KS

LOT CORNER GRADING PLAN (10 OF 10)		
PROJECT NO. 458-2025-085619		
SCALE 1" = 30'		
DRAWN HHK	DESIGNED DFL	CHECKED SPE
NO. REVISION DATE		
0 ISSUED FOR CONSTRUCTION 06/19/2026		
SHEET NO. C-410-G01 29 OF 59		

