


POND EDGING ADD ALT. 1	
POND	LF POND EDGING
1	620
2	810
TOTAL	1,430

POND EDGING ADD ALT. 2	
POND	LF POND EDGING
4	555
5	1,145
TOTAL	1,700


QUANTITY FOR INFORMATION ONLY (LOCATION AND FOOTAGE)

POND 3 EDGING INFORMATION IS IN BASE BID. ADDITIONAL POND EDGING TO BE DETERMINED BY OWNERS REPRESENTATIVE. POND SLOPE AND CLAY LINER MODIFICATIONS TO INSTALL STONE EDGE SHALL BE SUBSIDIARY TO CORRESPONDING ADD ALT. BID ITEMS.

NOTE:
RIPRAP BAGS SHALL BE PLACED IN A RUNNING BOND PATTERN & TILTED SLIGHTLY INWARD TOWARD THE RETAINED SURFACE. PLACE BAGS AS CLOSE & AS TIGHT AS POSSIBLE, THEN TAMP INTO PLACE W/ A HEAVY OBJECT. WET BAGS AFTER ALL RIPRAP BAGS & STONE HAVE BEEN PLACED PRIOR TO RAISING POND LEVEL TO NORMAL POOL.

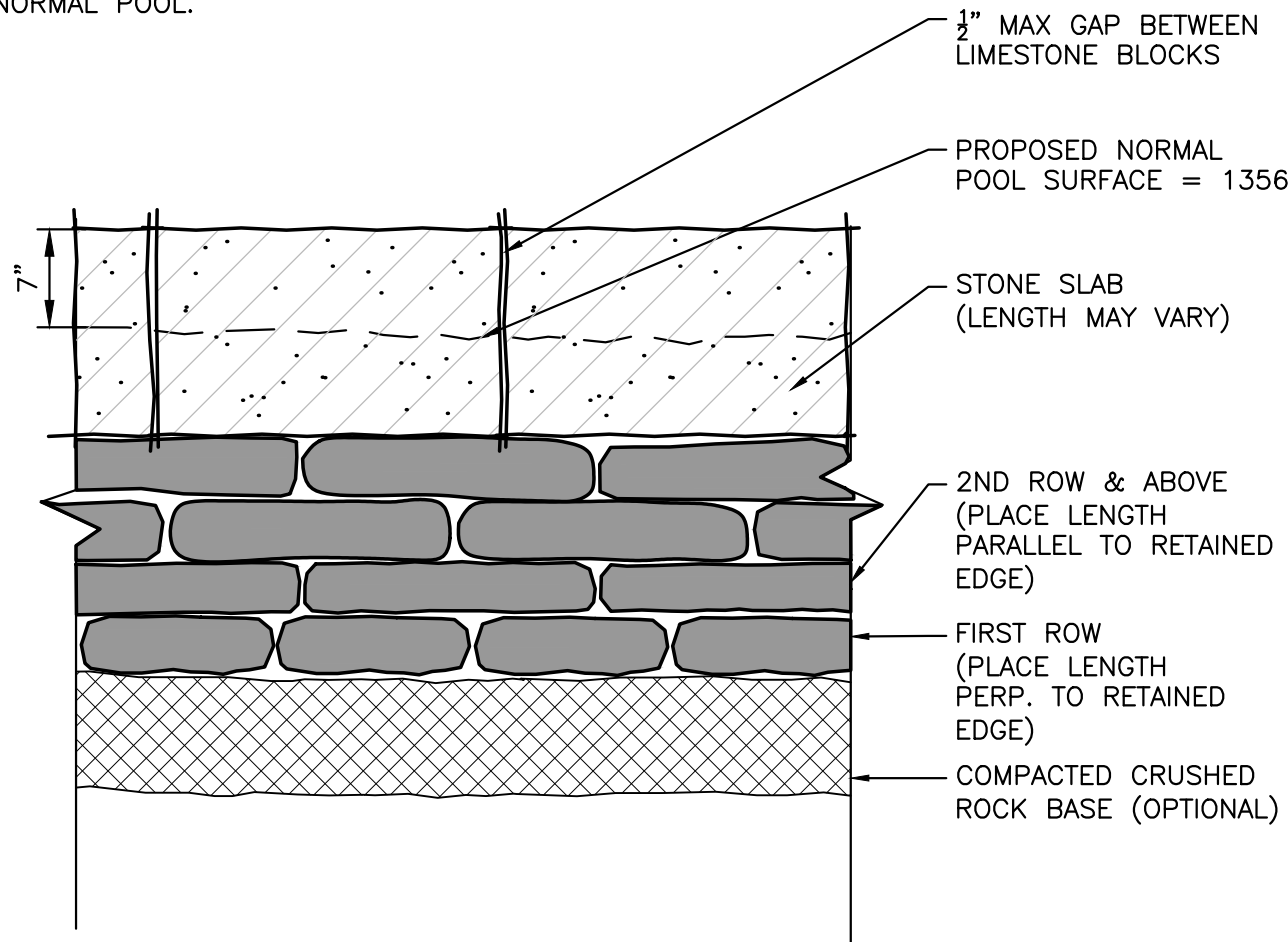


- NOTE:
1. RIPRAP BAGS SHALL BE POLYESTER LAMINATED, SCRIM REINFORCED, PERFORATED AND EMBOSSED AND SHALL WEIGH 80 POUNDS EACH. THE OVERALL DIMENSIONS OF THE FILLED BAGS SHALL CLOSELY APPROXIMATE 20"x13"x4-1/2". PAPER BAGS SHALL BE AS MANUFACTURED BY GEORGIA-PACIFIC OR AN APPROVED EQUAL. BAGS SHALL BE FILLED WITH A DRY PREMIXED CONCRETE MIXTURE MEETING THE HIGH STRENGTH MORTAR, SPECIFICATIONS OF ASTM 387-00.
 2. BENCH HEIGHT VARIES. SEE GRADING PLAN. WHERE BENCH HEIGHT IS 9", PRE-MIXED DRY PACKAGED CONCRETE RIPRAP BAG MAY BE OMITTED. 14" QUARRY BLOCK WILL SIT DIRECTLY ON AB-3 COMPACTED SUB-BASE

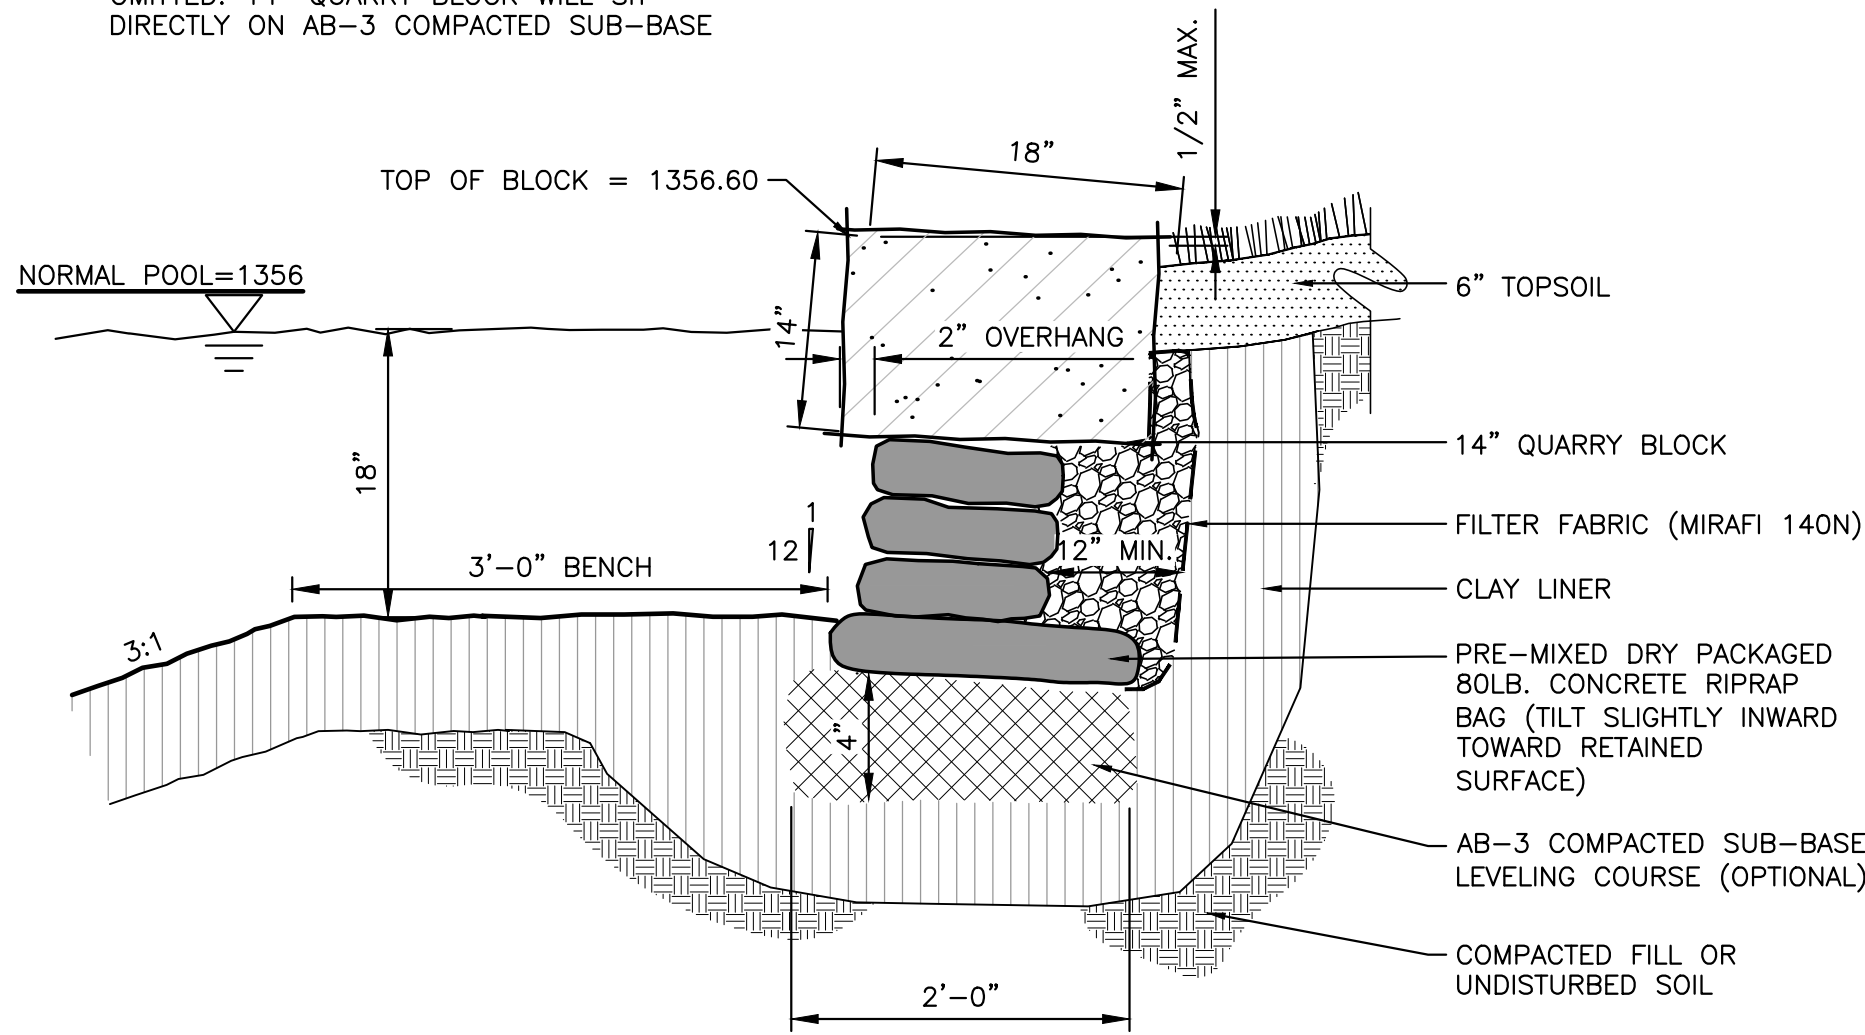

1 LIMESTONE POND EDGING

SCALE: NTS

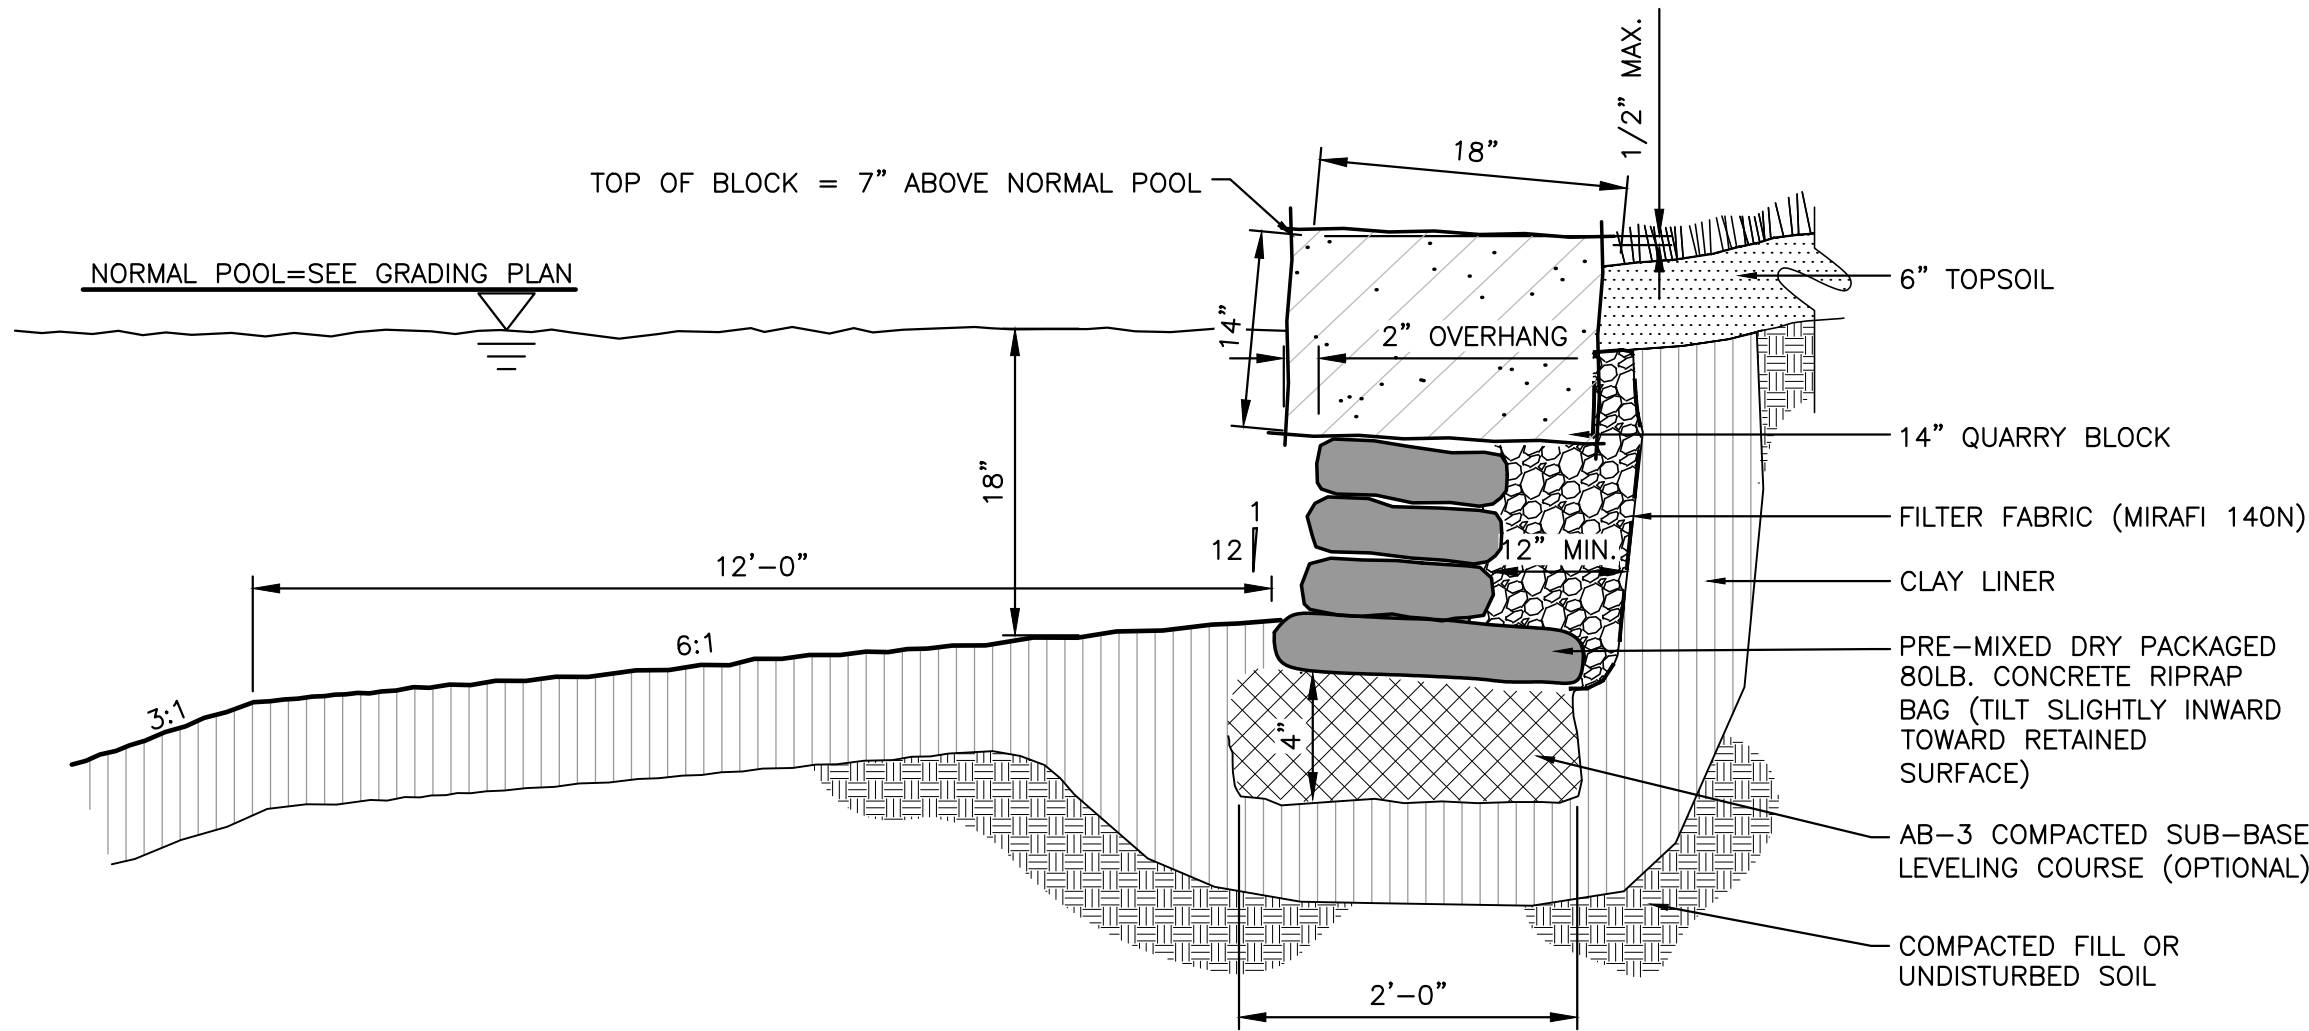

2 LIMESTONE POND EDGING ADD ALT. 1

SCALE: NTS