



J:\PROJECTS\2025\20250220\10208_PERFECTION_JACOBS_15TH AND CENTRAL\00_220208 CAD\SITE\505 CIVIL\GRD2ND ADDITION\202508_C-701-G01_2ND.DWG
PLOTTED Friday, June 19, 2026 @ 10:43 AM
©2026 MKEC ENGINEERING, INC. ALL RIGHTS RESERVED. WWW.MKEC.COM. THESE DRAWINGS AND THEIR CONTENTS, INCLUDING, BUT NOT LIMITED TO, ALL CONCEPTS, DESIGNS, & DETAILS ARE THE EXCLUSIVE PROPERTY OF MKEC ENGINEERING, INC. (MKEC), AND MAY NOT BE USED OR REPRODUCED IN ANY WAY WITHOUT THE EXPRESS CONSENT OF MKEC.

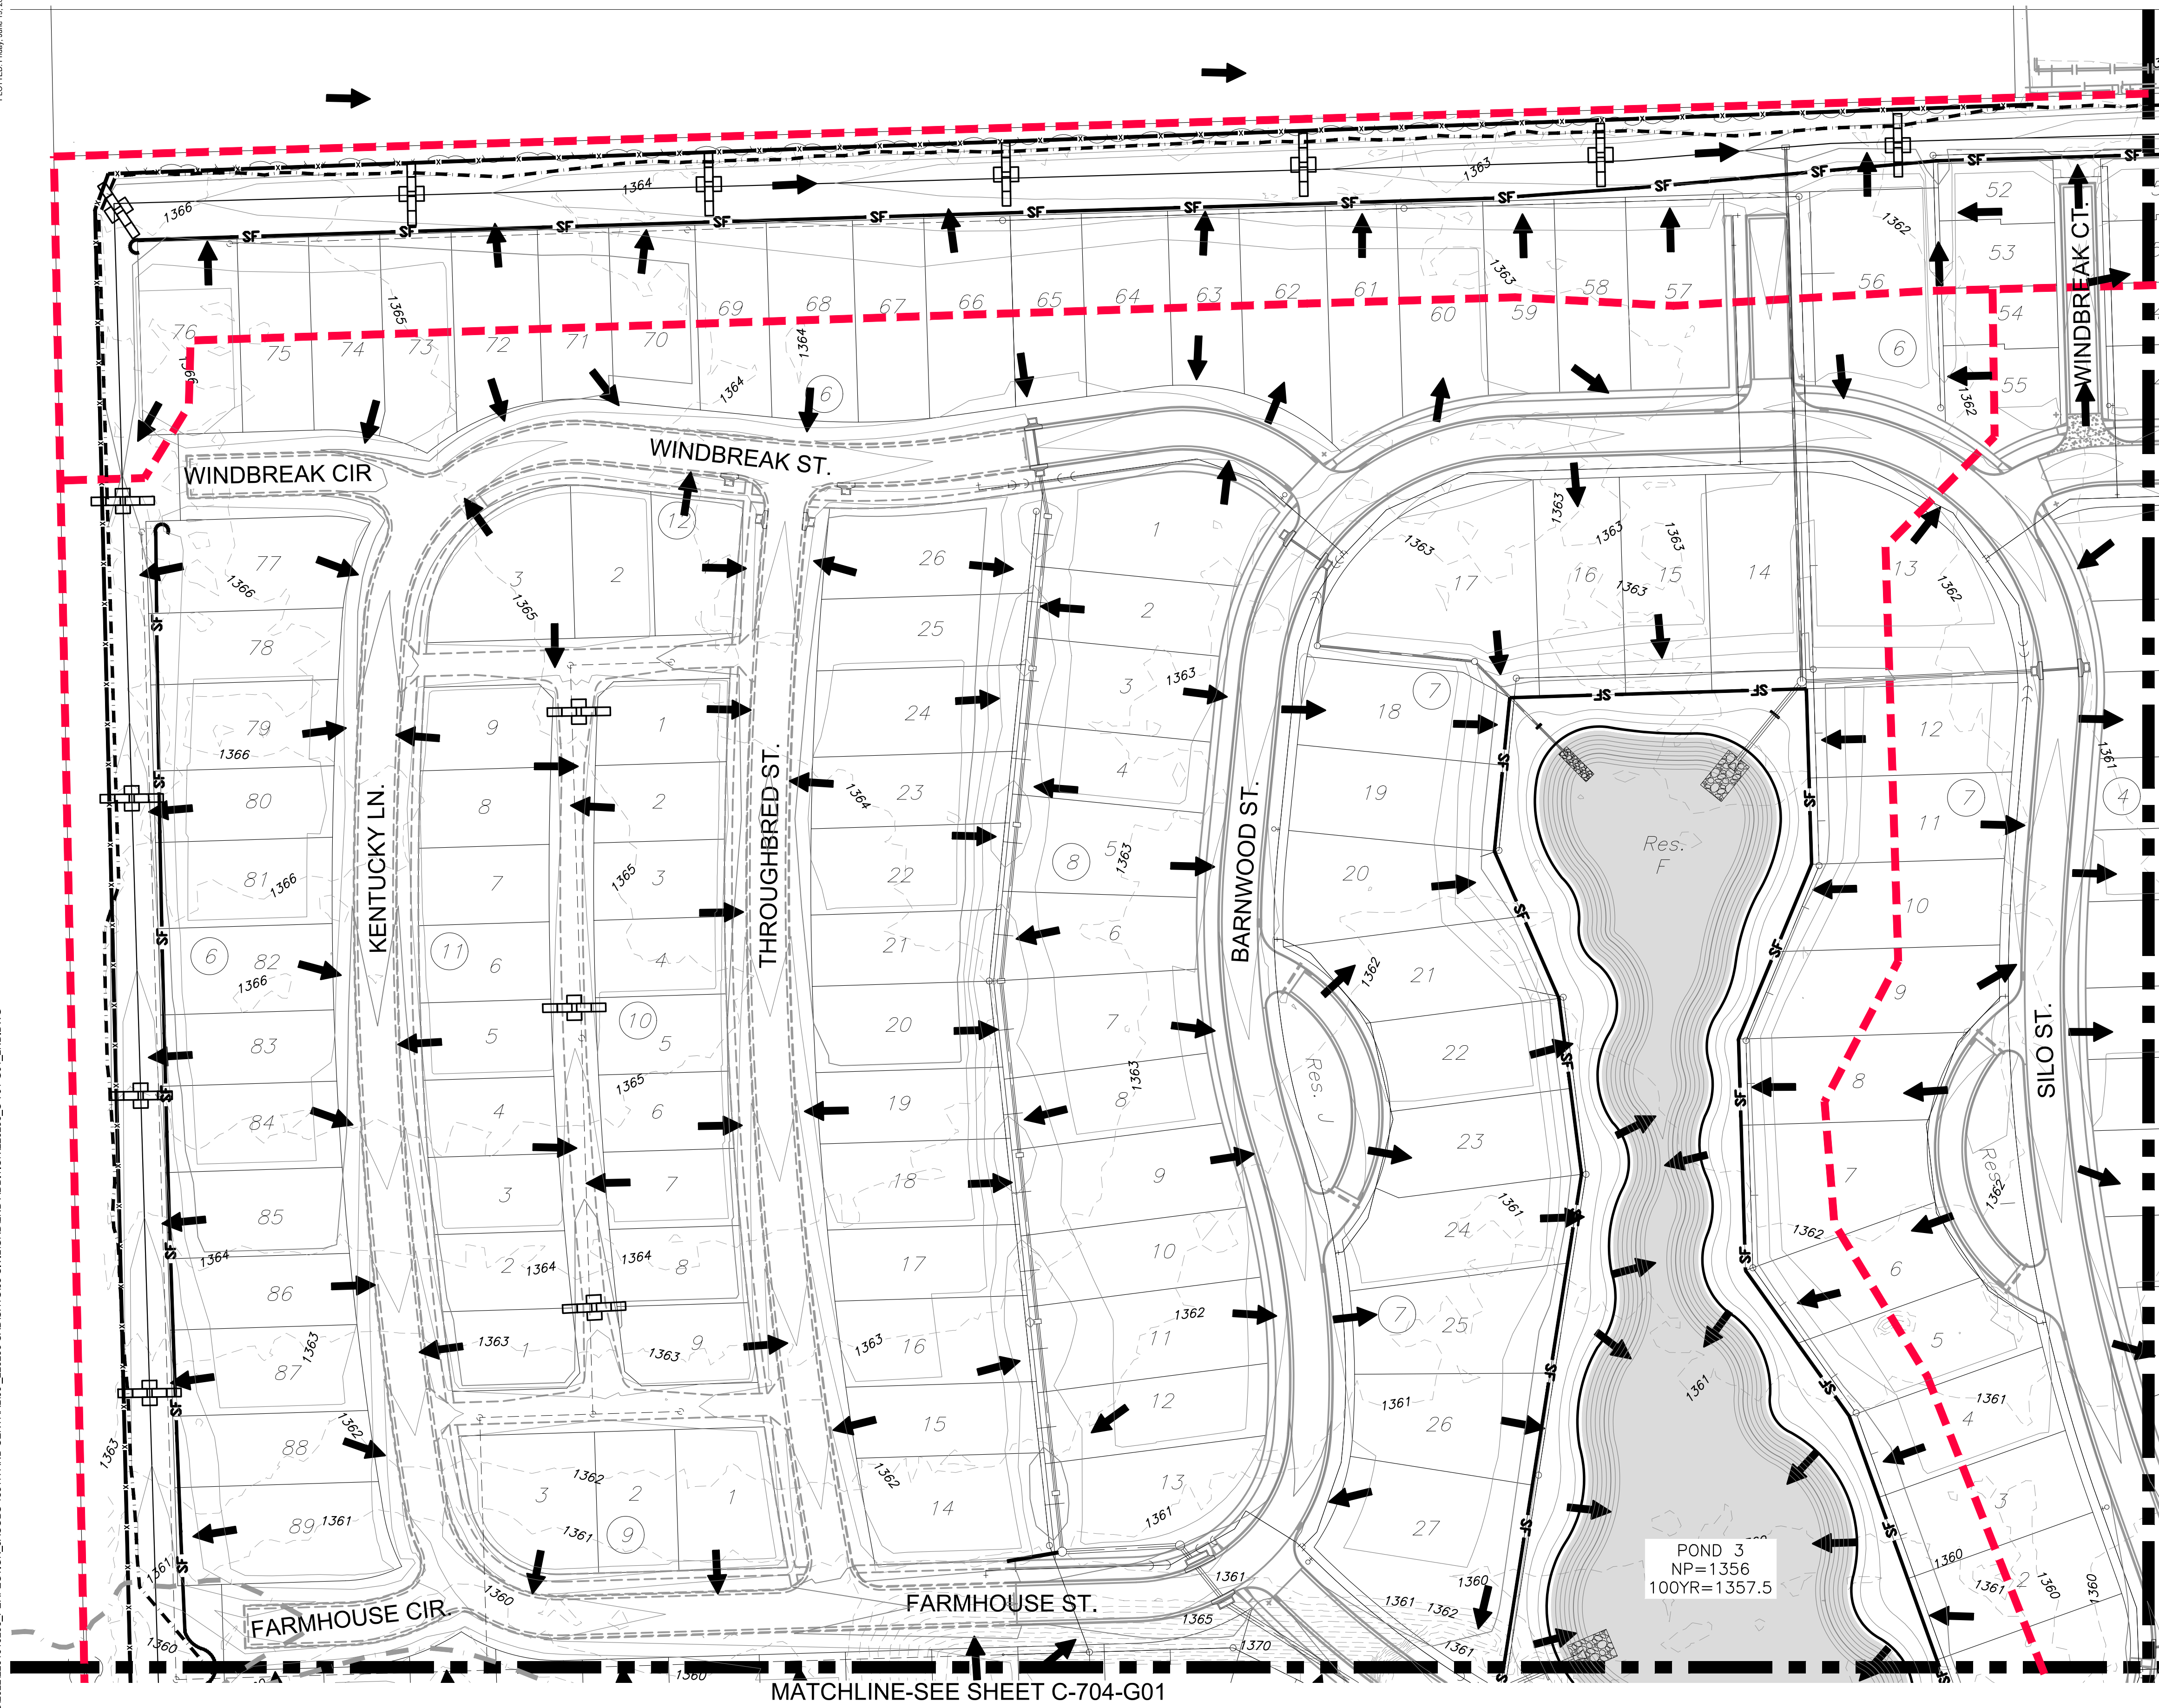

- LEGEND**
- 1250 — PROPOSED MAJOR CONTOUR
 - 1250 — PROPOSED MINOR CONTOUR
 - W — EXISTING WATERLINE
 - — EXISTING SANITARY SEWER
 - — EXISTING STORMWATER SEWER EXISTING
 - UGT — UNDERGROUND TELEPHONE EXISTING
 - UGE — UNDERGROUND ELECTRICAL EXISTING
 - OHE — OVERHEAD ELECTRICAL
 - G — EXISTING GASLINE
 - FOC — EXISTING FIBER OPTIC LINE
 - SF — SILT BARRIER FENCE
 - — TEMPORARY DRAINAGE SWALE
 - — LIMITS OF GRADING
 - — TREE PROTECTION
 - — DRAINAGE BASIN BOUNDARY
 - — CREEK FLOWLIN
 - — FLOW ARROW
 - — DITCH CHECK
 - — STABILIZED CONSTRUCTION ENTRANCE
 - — CLAY LINER
 - — TURF REINFORCEMENT MAT
 - — RIPRAP

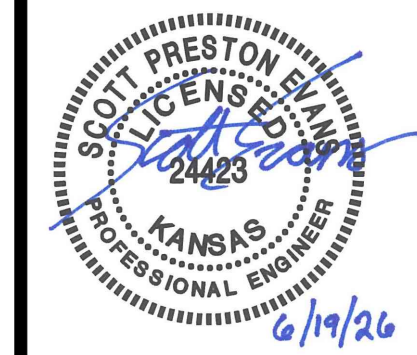

PHASE 1 - STORM WATER DRAINAGE #549 TO SERVE
COURTYARDS AT JACOBS FARM
SECOND ADDITION
WICHITA, KS

EROSION CONTROL
PLAN (1 OF 4)

PROJECT NO.			458-2025-085619
SCALE			1" = 60'
DRAWN	DESIGNED	CHECKED	
LES	DFL	SPE	
NO.			
REVISION			
DATE			
SHEET NO.			C-702-G01
			44 OF 59