




KEY MAP

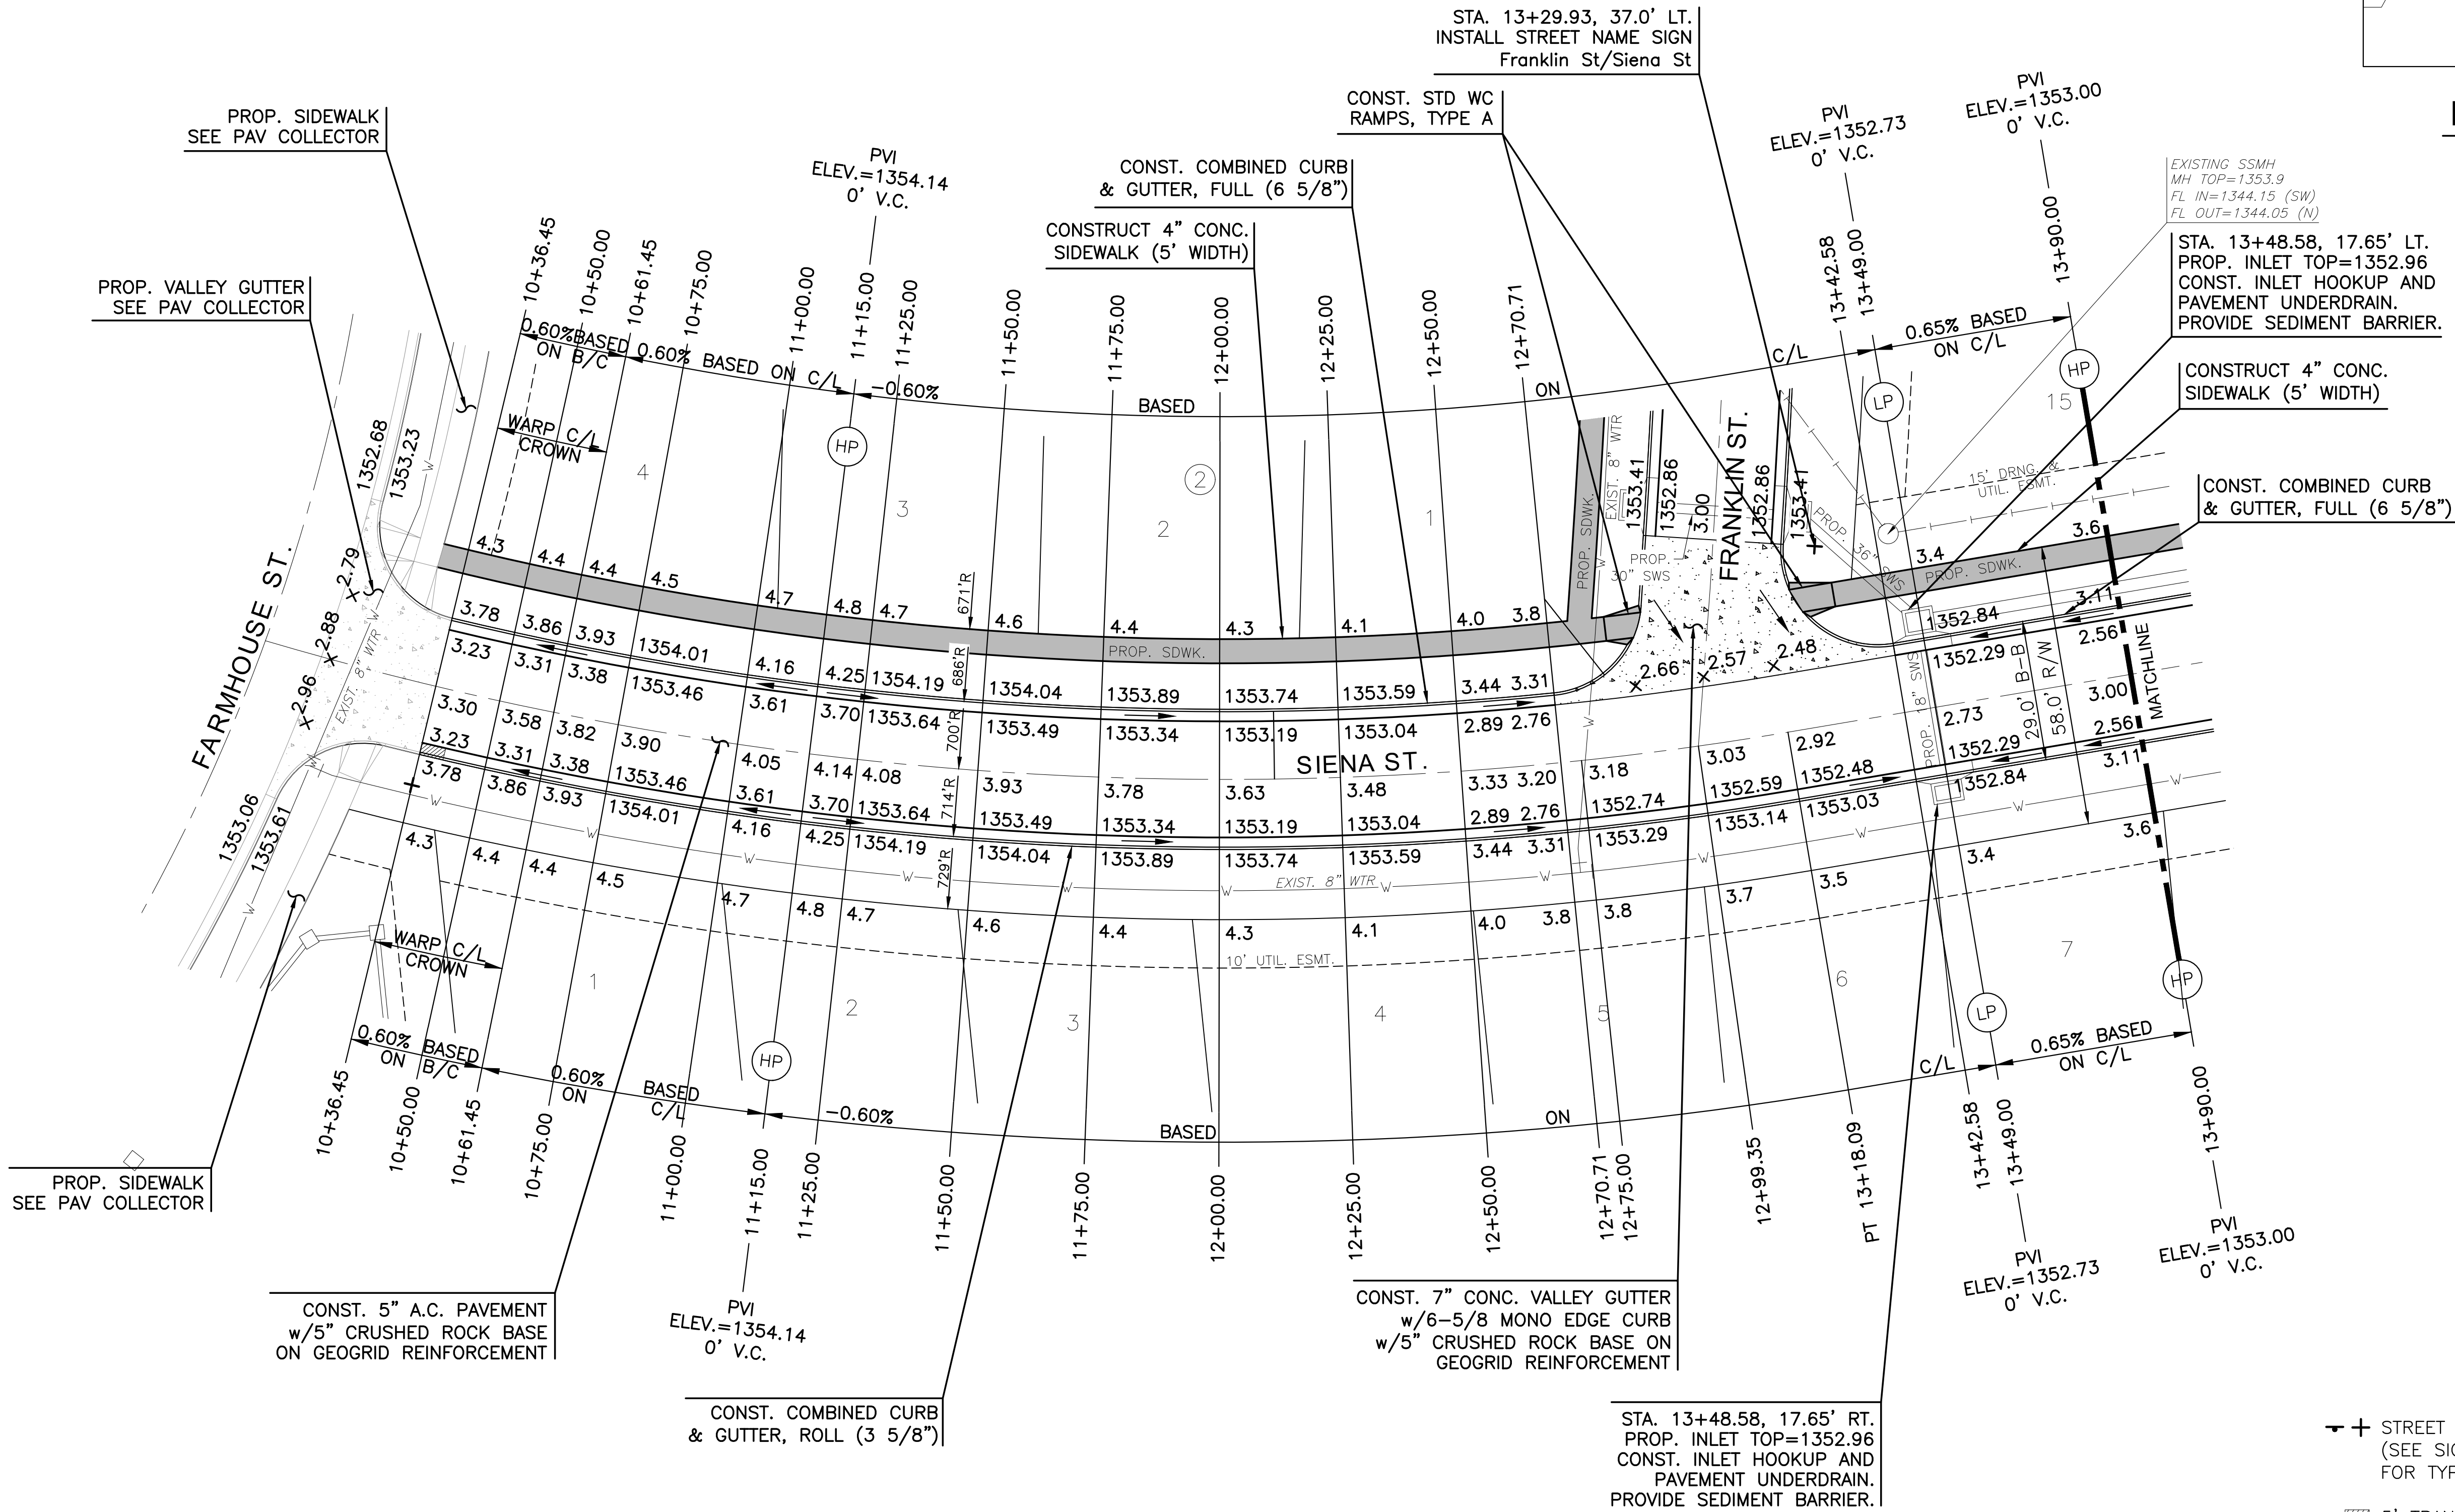

PHASE 1 - PAVING PLANS TO SERVE
COURTYARDS AT JACOBS FARM
SECOND ADDITION
WICHITA, KANSAS

SIENA ST.		
PROJECT NO.	472-2025-086166	
SCALE	1" = 20'	
DRAWN	DESIGNED	CHECKED
HHK	DFL	SPE
0	ISSUED FOR CONSTRUCTION	06/19/2026
NO.	REVISION	DATE
SHEET NO.		
C-101-P01		
02 OF 108		

LEGEND

✚ STREET SIGN & SIGN LOCATION
(SEE SIGN ASSEMBLY TABLE
FOR TYPE & STATION OF SIGN)

5' TRANSITION FROM ROLL
TO FULL CURB

NOTE:
TOP OF CURB ELEVATIONS SHOWN
ARE FOR FULL CURB. CONSTRUCT
CURB AND GUTTER AS NOTED.

