



J:\PROJECTS\2025\20250110\209_PERFECTION_JACOBS\15TH AND CENTRAL\00_220208 CAD\SHOTS\05 CIVIL\PAVE\SECOND\PH-102\20208_C-102-P01_2ND.DWG
PLOTTED: Friday, June 19, 2026 @ 10:12PM
©2026 IMEC ENGINEERING, INC. ALL RIGHTS RESERVED. WWW.IMEC.COM. THESE DRAWINGS AND THEIR CONTENTS, INCLUDING, BUT NOT LIMITED TO, ALL CONCEPTS, DESIGNS, & IDEAS ARE THE EXCLUSIVE PROPERTY OF IMEC ENGINEERING, INC. (IMEC), AND MAY NOT BE USED OR REPRODUCED IN ANY WAY WITHOUT THE EXPRESS CONSENT OF IMEC.

SUBDIVISION BENCH MARKS			
NO.	STREET AND STATION	FROM CL	DESCRIPTION
1	SIENA ST., STA. 14+56.44	14.5' RT	TOP OF CURB AT FIRE HYDRANT

NOTE: CONTRACTOR SHALL INSTALL SUBDIVISION BENCH MARKS ("FLAT SURVEY MARKERS NO. 8134-08 3" TOP DIAMETER" PROVIDED BY KANSAS BLUE PRINT CO., INC.) COSTS TO BE CONSIDERED SUBSIDIARY TO CONSTRUCTION OF COMBINED CURB AND GUTTER.

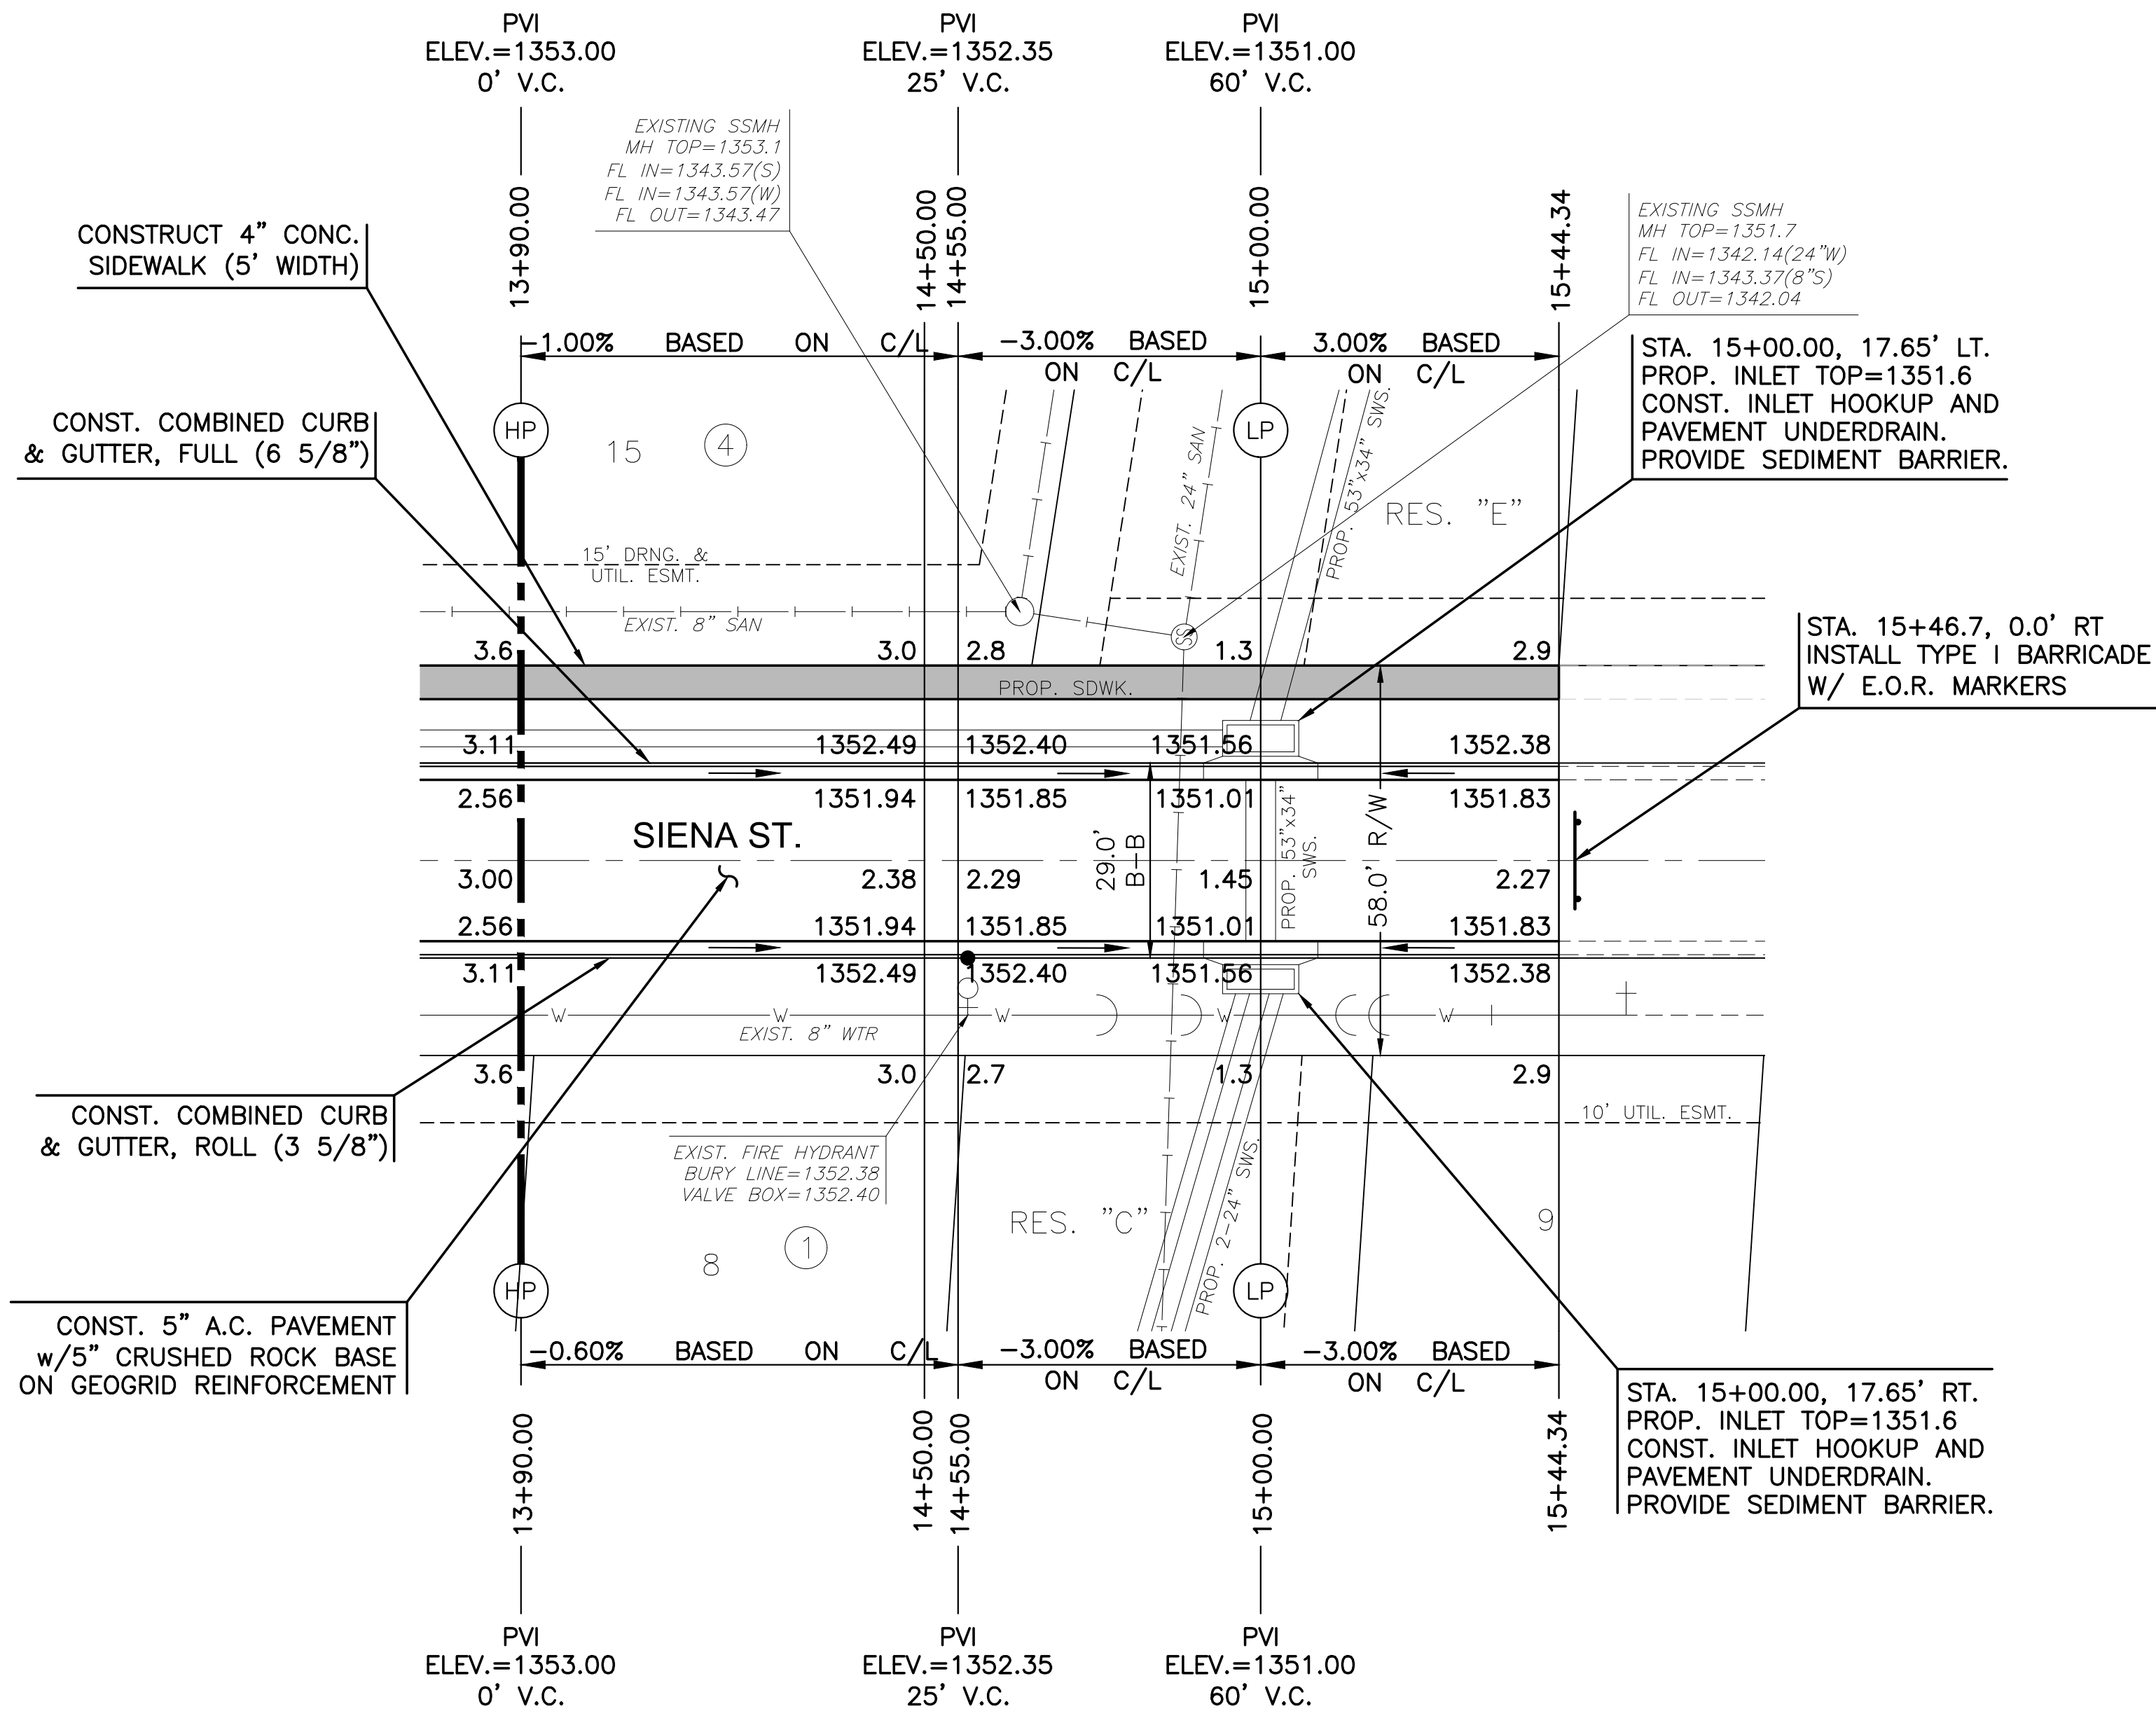

KEY MAP

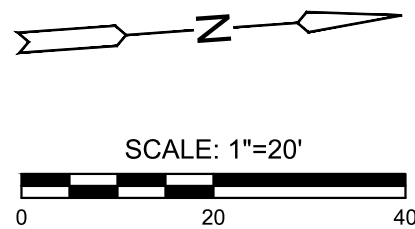

LEGEND

✚ STREET SIGN & SIGN LOCATION
(SEE SIGN ASSEMBLY TABLE
FOR TYPE & STATION OF SIGN)

5' TRANSITION FROM ROLL
TO FULL CURB

NOTE:
TOP OF CURB ELEVATIONS SHOWN
ARE FOR FULL CURB. CONSTRUCT
CURB AND GUTTER AS NOTED.



PHASE 1 - PAVING PLANS TO SERVE
COURTYARDS AT JACOBS FARM
SECOND ADDITION
WICHITA, KANSAS

SIENA ST. (CONT.)		
PROJECT NO. 472-2025-086166		
SCALE 1" = 20'		
DRAWN HHK	DESIGNED DFL	CHECKED SPE
0	ISSUED FOR CONSTRUCTION	06/19/2026
NO.	REVISION	DATE
SHEET NO. C-102-P01 03 OF 108		