



J:\PROJECTS\2022\220110208_PERFECTION_JACOBS\135TH AND CENTRAL\00_220208 CAD\SH15005 CIVIL\PAVSECOND\PH-10220208_C-103-P01_2ND.DWG
PLOTTED: Monday, June 22, 2026 @ 10:58PM

SUBDIVISION BENCH MARKS			
NO.	STREET AND STATION	FROM CL	DESCRIPTION
1	FRANKLIN ST., STA. 11+06.74	14.5' RT	TOP OF CURB AT FIRE HYDRANT
2	FRANKLIN ST., STA. 14+67.27	14.5' RT	TOP OF CURB AT FIRE HYDRANT

NOTE: CONTRACTOR SHALL INSTALL SUBDIVISION BENCH MARKS ("FLAT SURVEY MARKERS NO. 8134-08 3" TOP DIAMETER" PROVIDED BY KANSAS BLUE PRINT CO., INC.) COSTS TO BE CONSIDERED SUBSIDIARY TO CONSTRUCTION OF COMBINED CURB AND GUTTER.

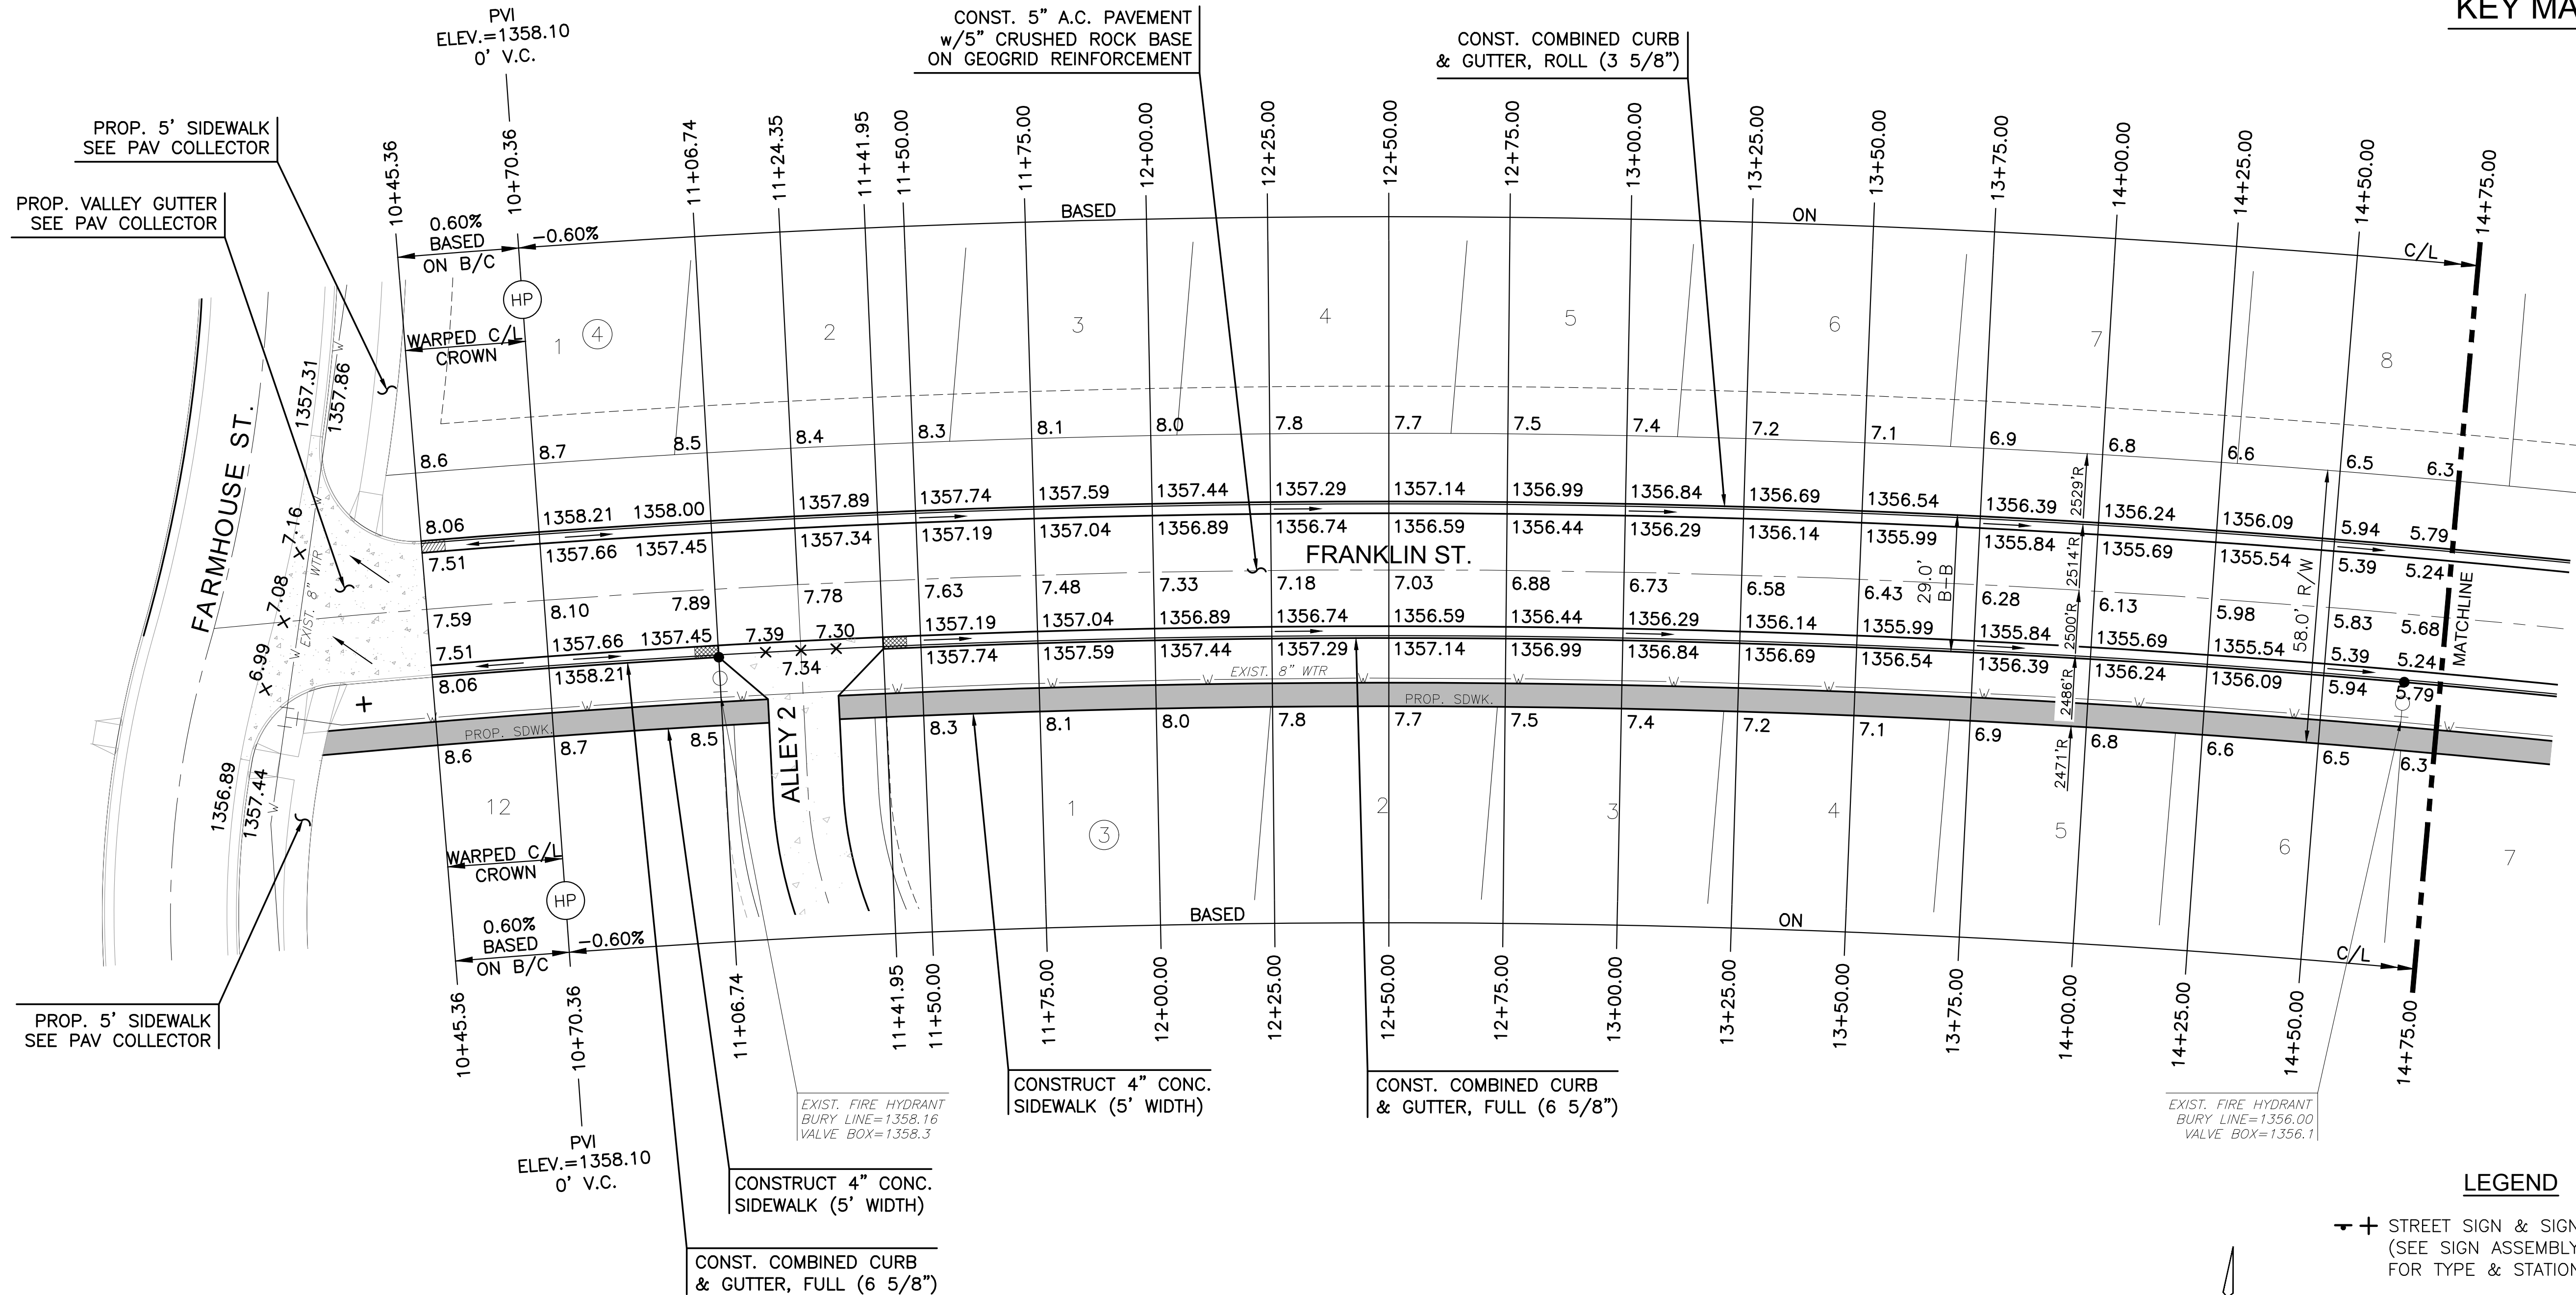

KEY MAP

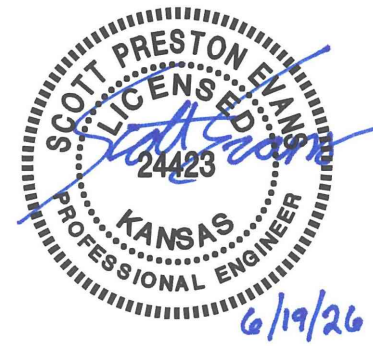

PHASE 1 - PAVING PLANS TO SERVE
**COURTYARDS AT JACOBS FARM
SECOND ADDITION**
WICHITA, KANSAS

FRANKLIN ST.

PROJECT NO.

472-2025-086166

SCALE

1" = 20'

DRAWN	DESIGNED	CHECKED
HHK	DFL	SPE

0 ISSUED FOR CONSTRUCTION 06/19/2026

NO.	REVISION	DATE
-----	----------	------

SHEET NO.

C-103-P01

04 OF 108

©2026 MKEC ENGINEERING, INC. ALL RIGHTS RESERVED. WWW.MKEC.COM. THESE DRAWINGS AND THEIR CONTENTS, INCLUDING, BUT NOT LIMITED TO, ALL CONCEPTS, DESIGNS, & IDEAS ARE THE EXCLUSIVE PROPERTY OF MKEC ENGINEERING, INC. (MKEC), AND MAY NOT BE USED OR REPRODUCED IN ANY WAY WITHOUT THE EXPRESS CONSENT OF MKEC.