



PHASE 1 - PAVING PLANS TO SERVE

COURTYARDS AT JACOBS FARM

SECOND ADDITION

WICHITA, KANSAS

ALLEY 2
(CONT.)

PROJECT NO. 472-2025-08610


SCALE

1" = 2'


DRAWN	DESIGNED	CHECKED
HHK	DFL	SPE

0	ISSUED FOR CONSTRUCTION	06/19
NO.	REVISION	DATE

SHEET NO.
C-107-P01

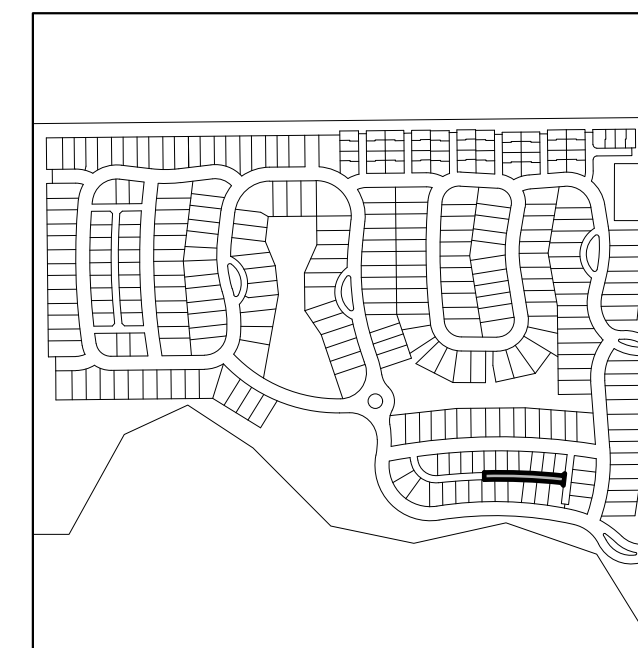

KEY MAP

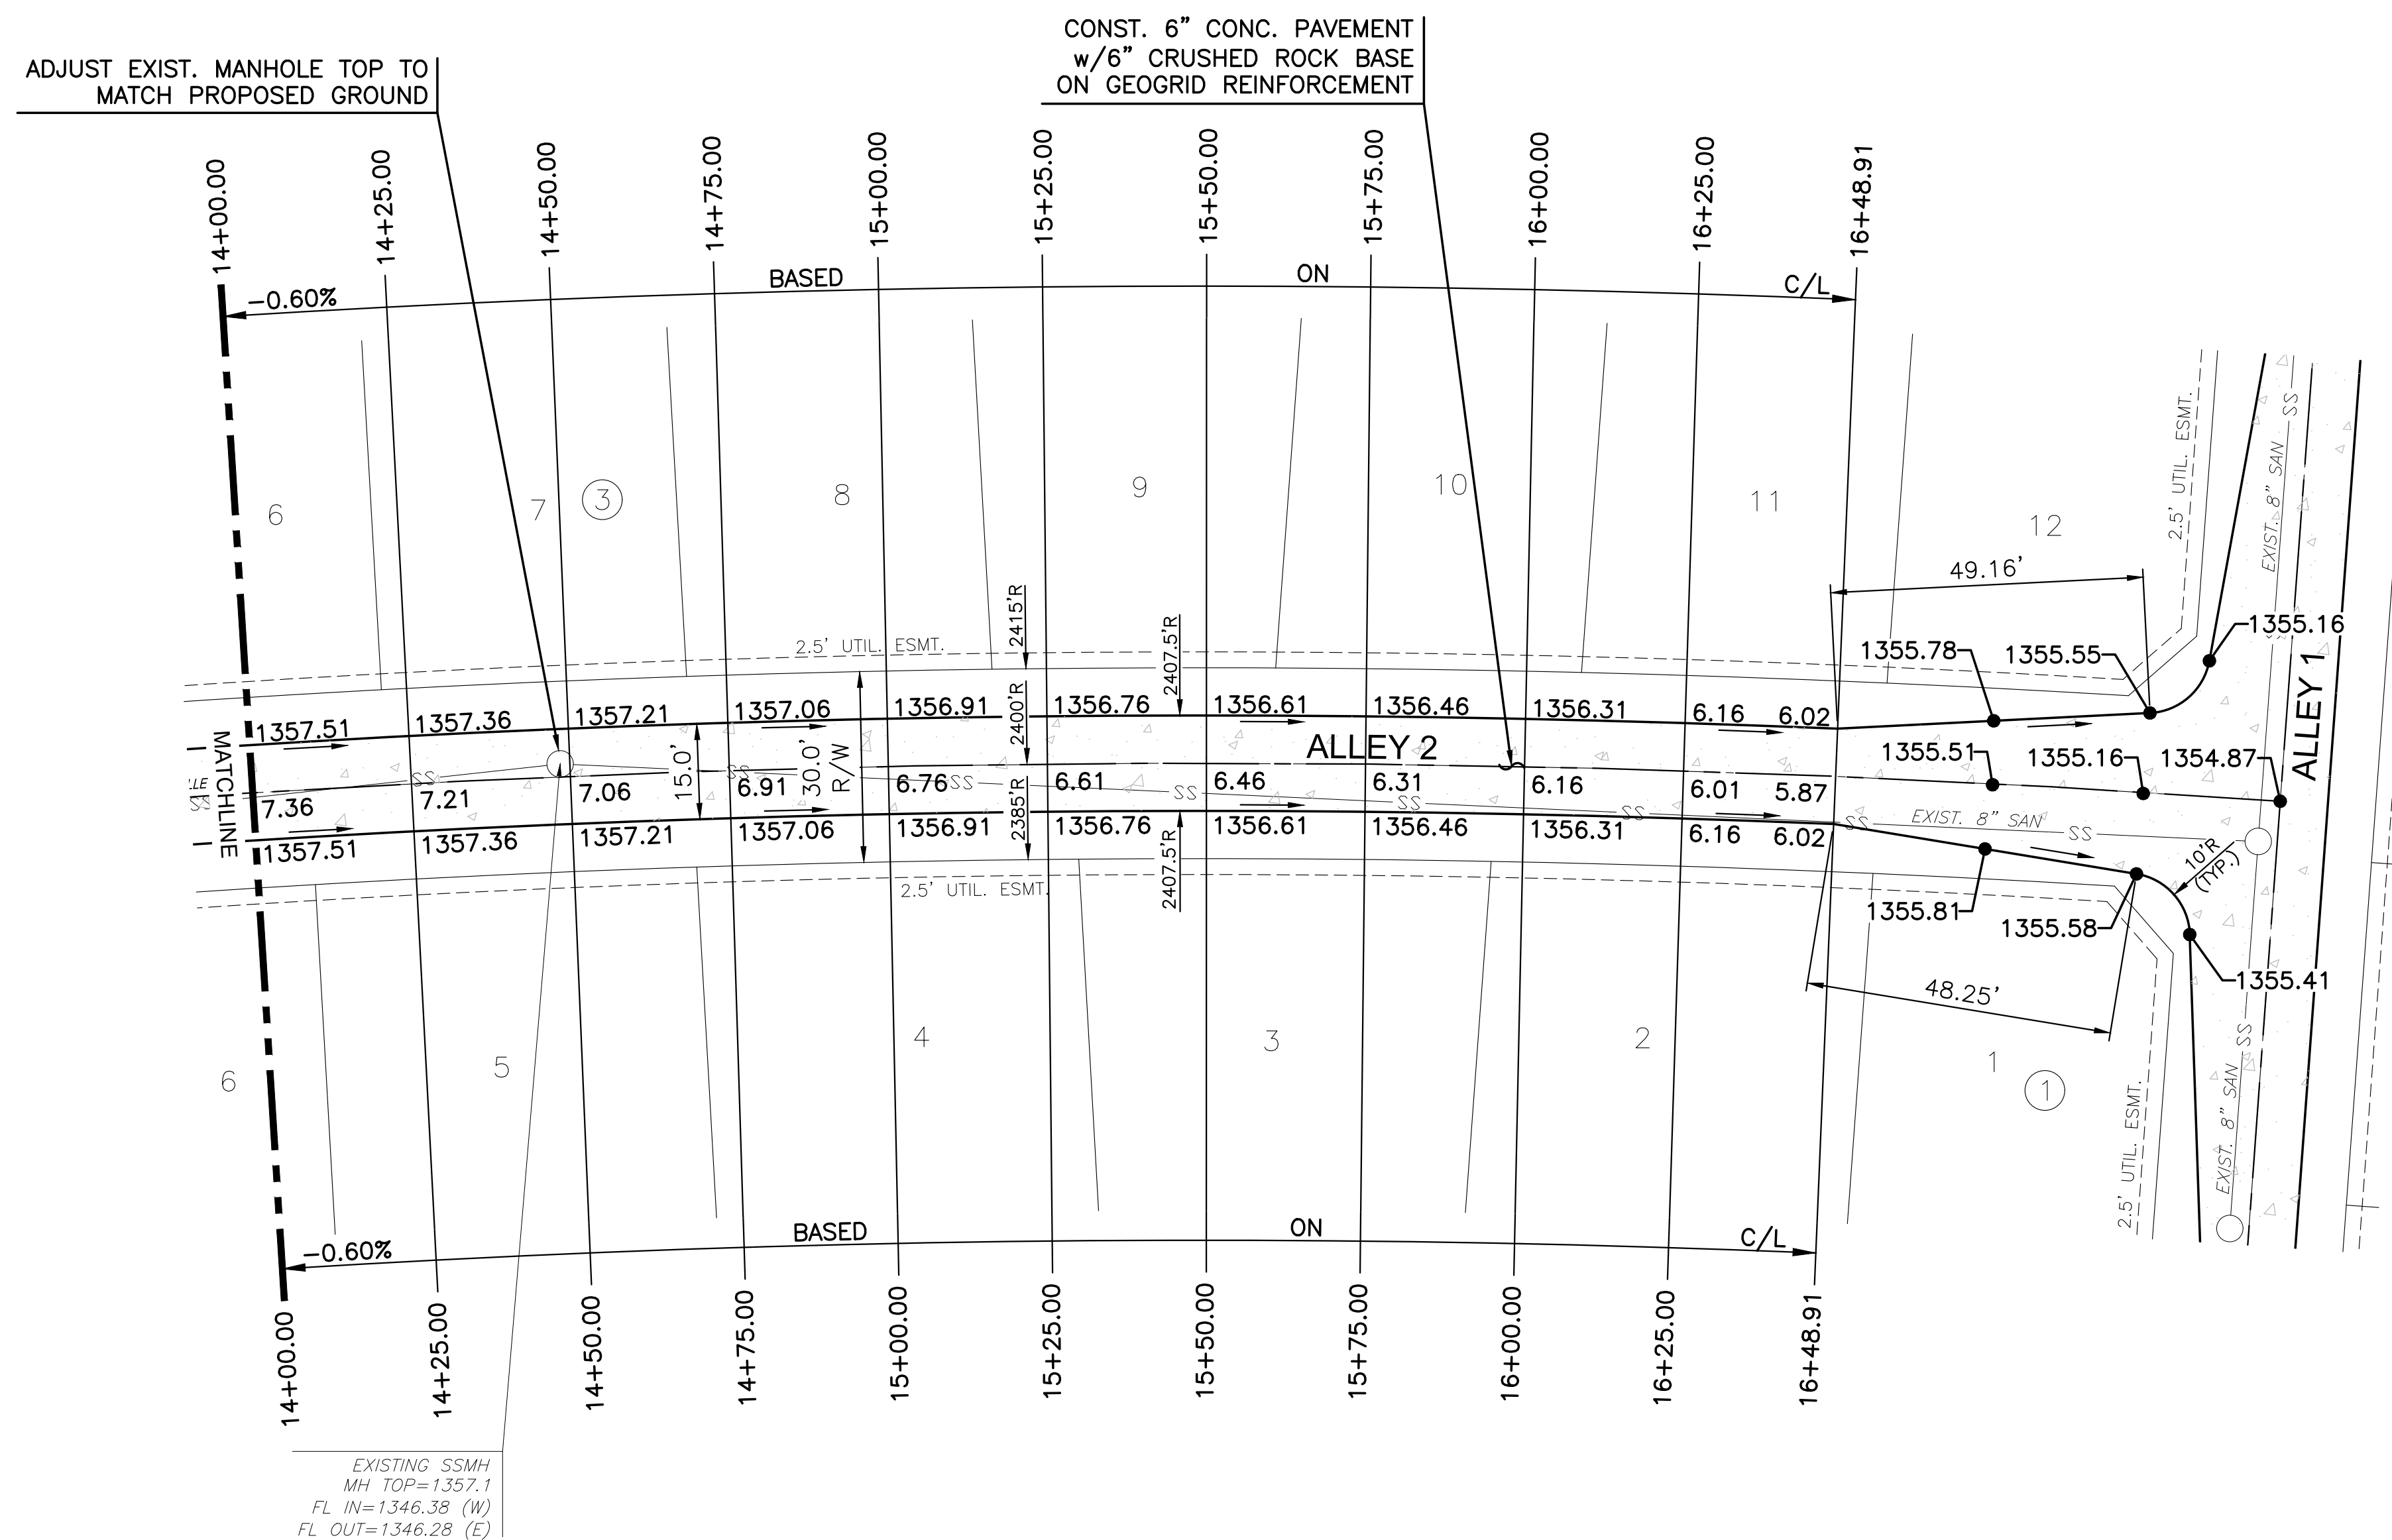

LEGEND

- STREET SIGN & SIGN LOCATION
(SEE SIGN ASSEMBLY TABLE
FOR TYPE & STATION OF SIGN)

-  5' TRANSITION FROM ROLL TO FULL CURB

-  5' TRANSITION FROM FULL TO NO CURB

NOTE:
TOP OF CURB ELEVATIONS SHOWN
ARE FOR FULL CURB. CONSTRUCT
CURB AND GUTTER AS NOTED.

