
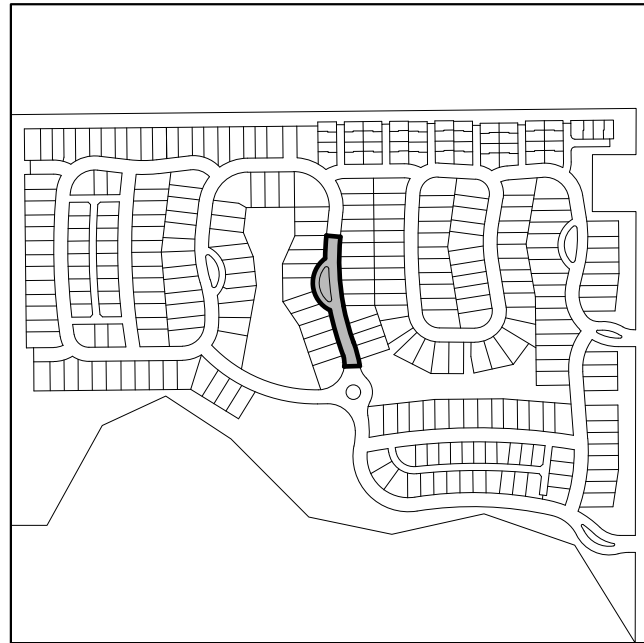


J:\PROJECTS\2022\220110209_PERFECTION_JACOBS\15TH AND CENTRAL\00_220209 CAD\SHOTS\05 CIVIL\PAV\SECOND\PH-1\220209_C-108-P01_2ND.DWG
ROUTED Friday, June 19, 2026 @ 10:17PM
©2026 IMEC ENGINEERING, INC. ALL RIGHTS RESERVED. WWW.IMEC.COM. THESE DRAWINGS AND THEIR CONTENTS, INCLUDING, BUT NOT LIMITED TO, ALL CONCEPTS, DESIGNS, & IDEAS ARE THE EXCLUSIVE PROPERTY OF IMEC ENGINEERING, INC. (IMEC), AND MAY NOT BE USED OR REPRODUCED IN ANY WAY WITHOUT THE EXPRESS CONSENT OF IMEC.

SUBDIVISION BENCH MARKS			
NO.	STREET AND STATION	FROM CL	DESCRIPTION
1	SILO ST., STA. 28+45.39	14.5' LT	TOP OF CURB AT FIRE HYDRANT
			ELEVATIONS

NOTE: CONTRACTOR SHALL INSTALL SUBDIVISION BENCH MARKS ("FLAT SURVEY MARKERS NO. 8134-08 3" TOP DIAMETER" PROVIDED BY KANSAS BLUE PRINT CO., INC.) COSTS TO BE CONSIDERED SUBSIDIARY TO CONSTRUCTION OF COMBINED CURB AND GUTTER.

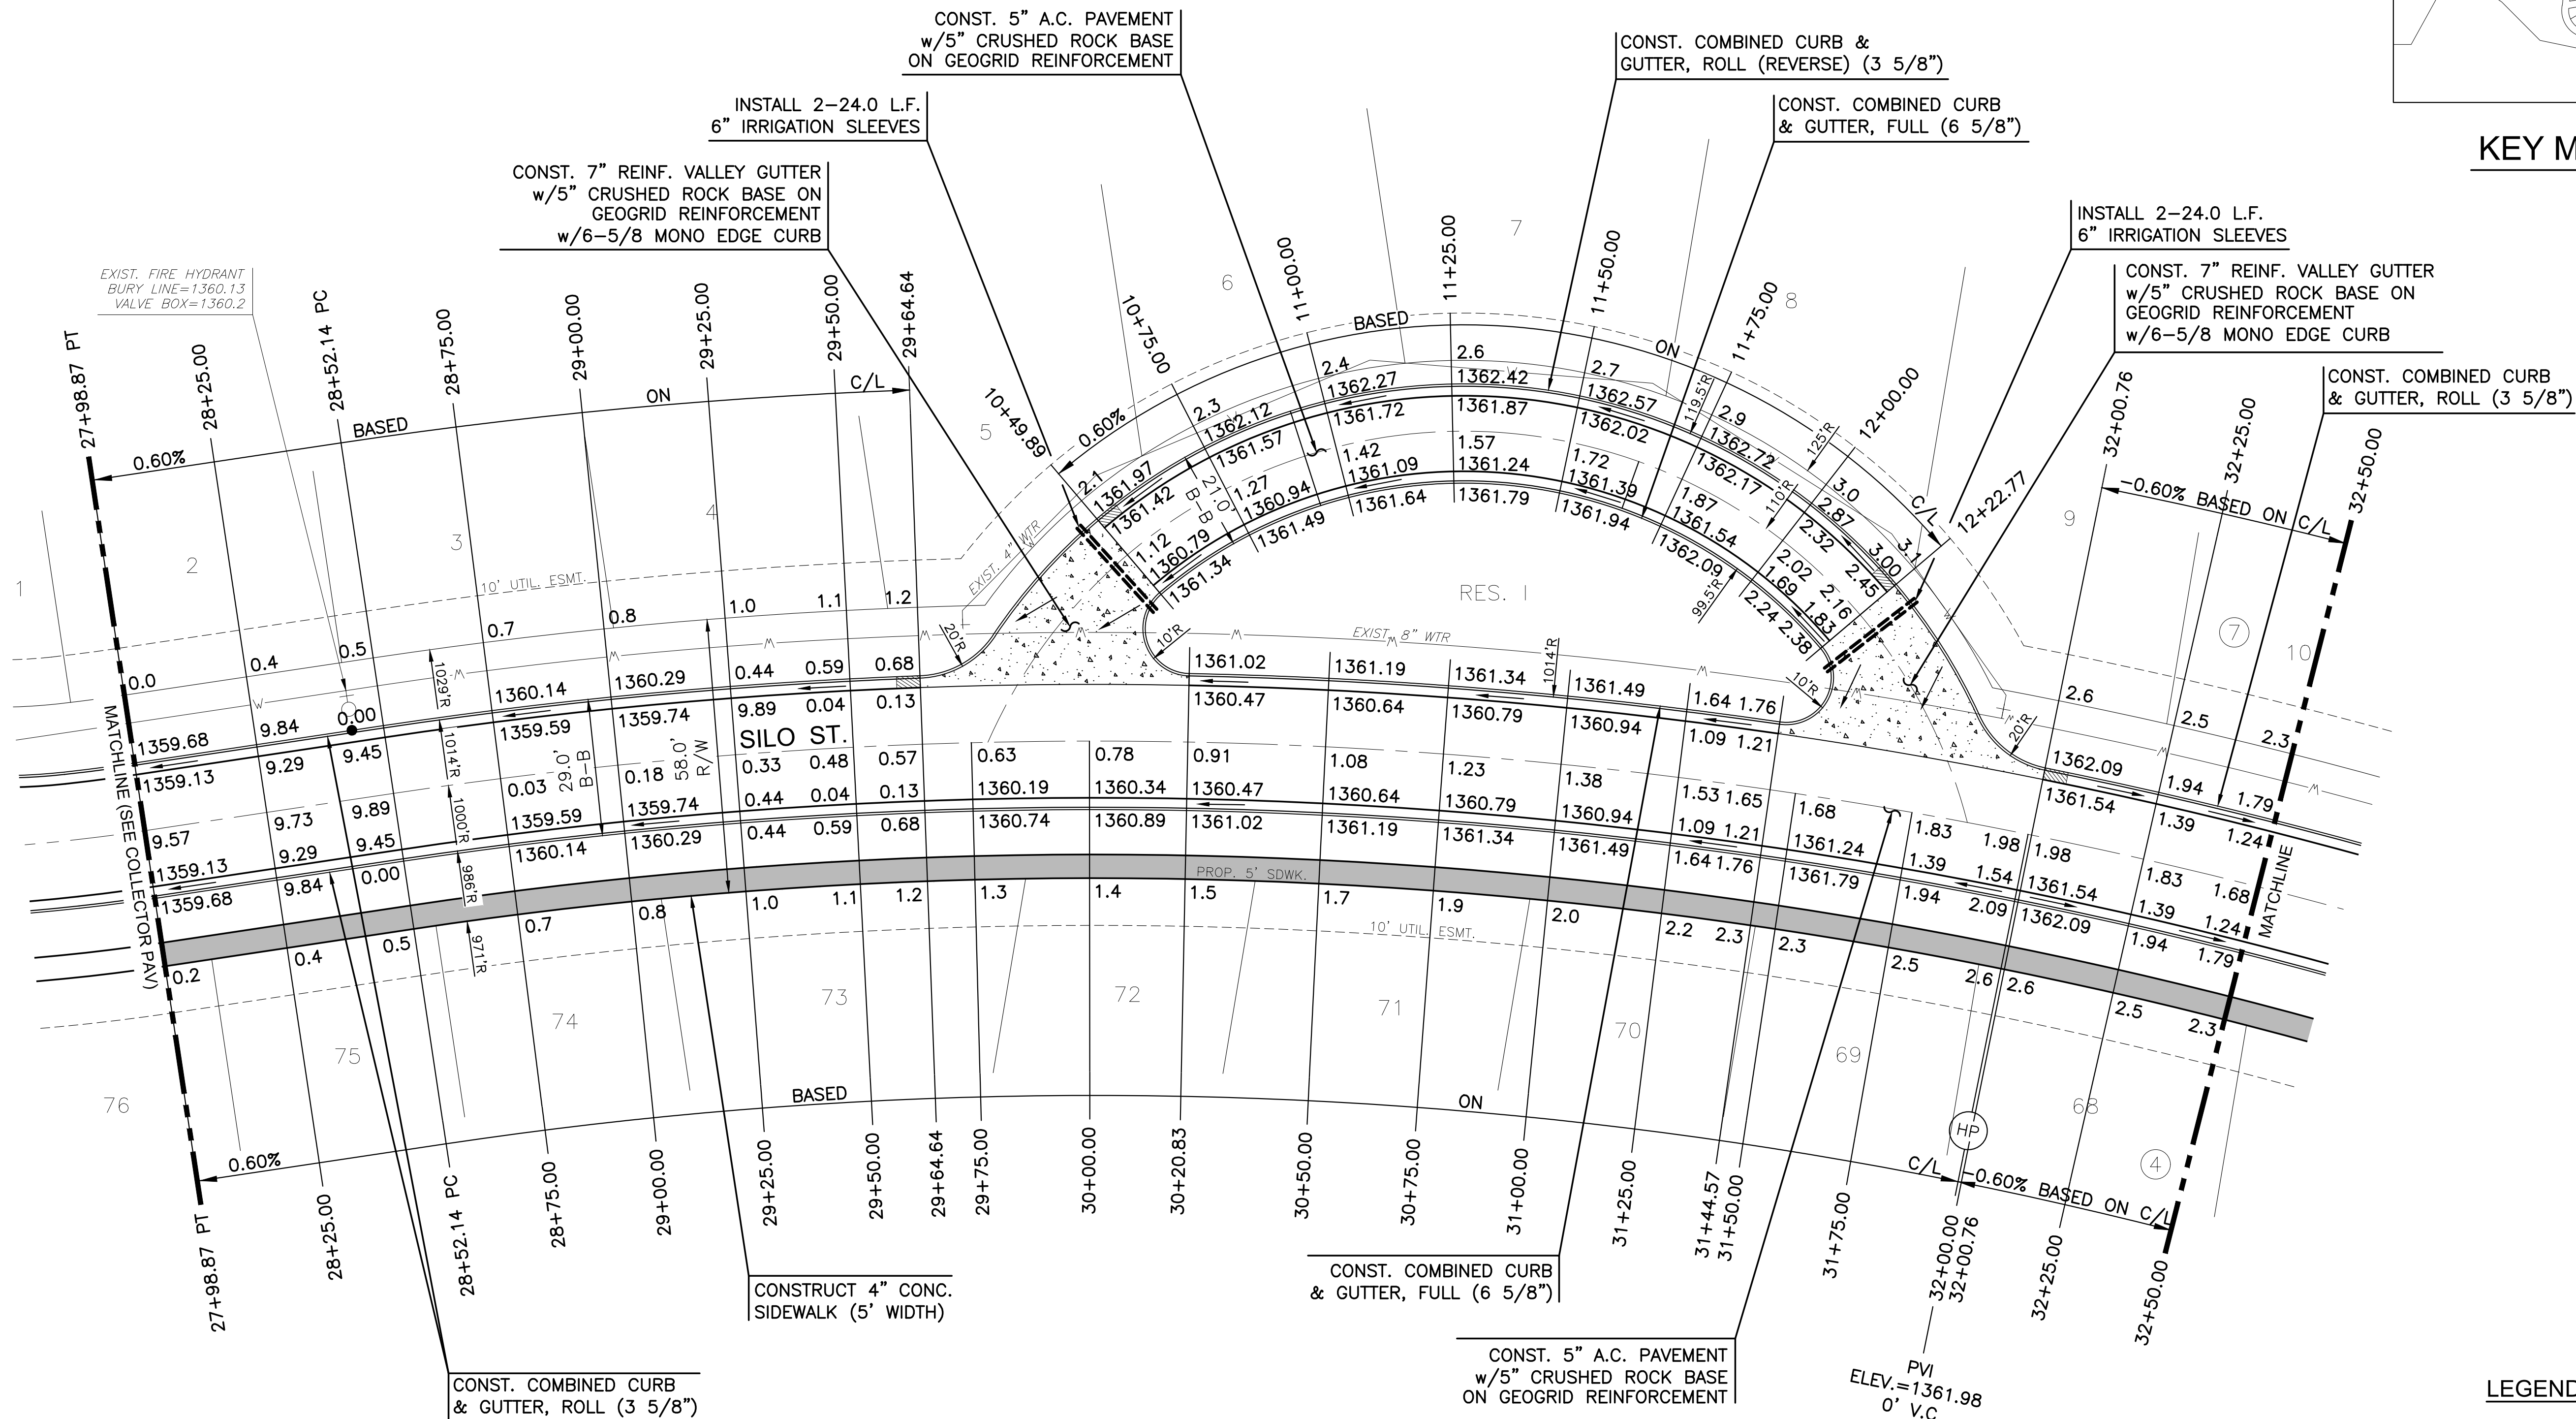

KEY MAP


NOTE:
INSTALL 6" CLASS 200 SDR 21 IRRIGATION SLEEVES IN LOCATIONS NOTED ON THIS SHEET. SLEEVES SHALL EXTEND 24" BEYOND THE BACK OF CURB, BUILDING, OR SIDEWALK AND BE MARKED. SLEEVES TO BE BURIED AT A DEPTH OF 2' TO TOP OF SLEEVE, MINIMUM. INSTALL TEMPORARY T-POST MARKER AT SLEEVE ENDS.

LEGEND

STREET SIGN & SIGN LOCATION (SEE SIGN ASSEMBLY TABLE FOR TYPE & STATION OF SIGN)

5' TRANSITION FROM ROLL TO FULL CURB

NOTE:
TOP OF CURB ELEVATIONS SHOWN ARE FOR FULL CURB. CONSTRUCT CURB AND GUTTER AS NOTED.

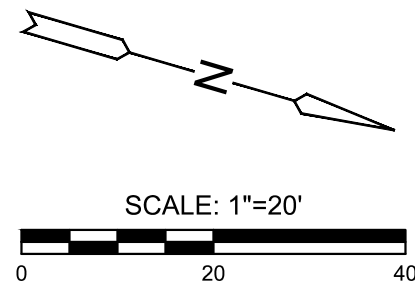

IMEC
Wichita, KS • 316.684.9600

PHASE 1 - PAVING PLANS TO SERVE

COURTYARDS AT JACOBS FARM

SECOND ADDITION

WICHITA, KANSAS

SILO ST.

PROJECT NO. 472-2025-086166

SCALE 1" = 20'

DRAWN	DESIGNED	CHECKED
HHK	DFL	SPE

0	ISSUED FOR CONSTRUCTION	06/19/2026
NO.	REVISION	DATE

SHEET NO. C-108-P01
09 OF 108