



PLOTTED Friday, June 19, 2026 @ 10:18PM

J:\PROJECTS\2025\220110209_PERFECTION_JACOBS_15TH AND CENTRAL\00_220208 CAD\SITE\505 CIVIL\PAV\SECOND\PH-1\220208_C-109-P01_2ND.DWG

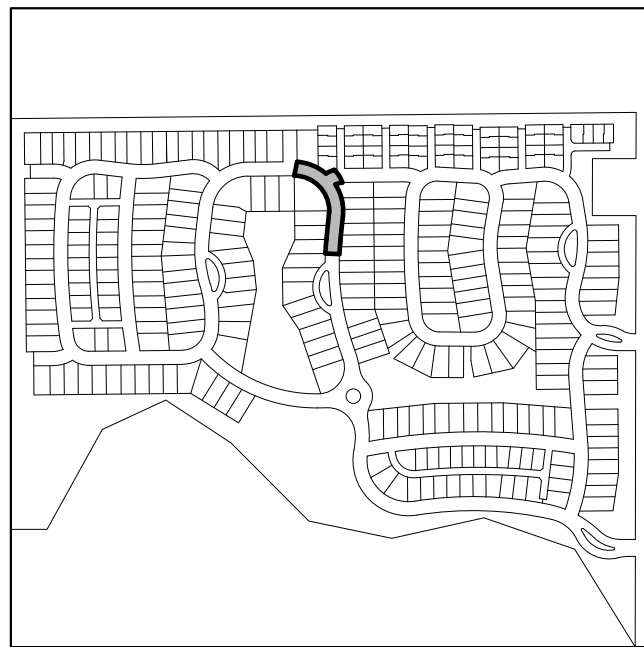

KEY MAP

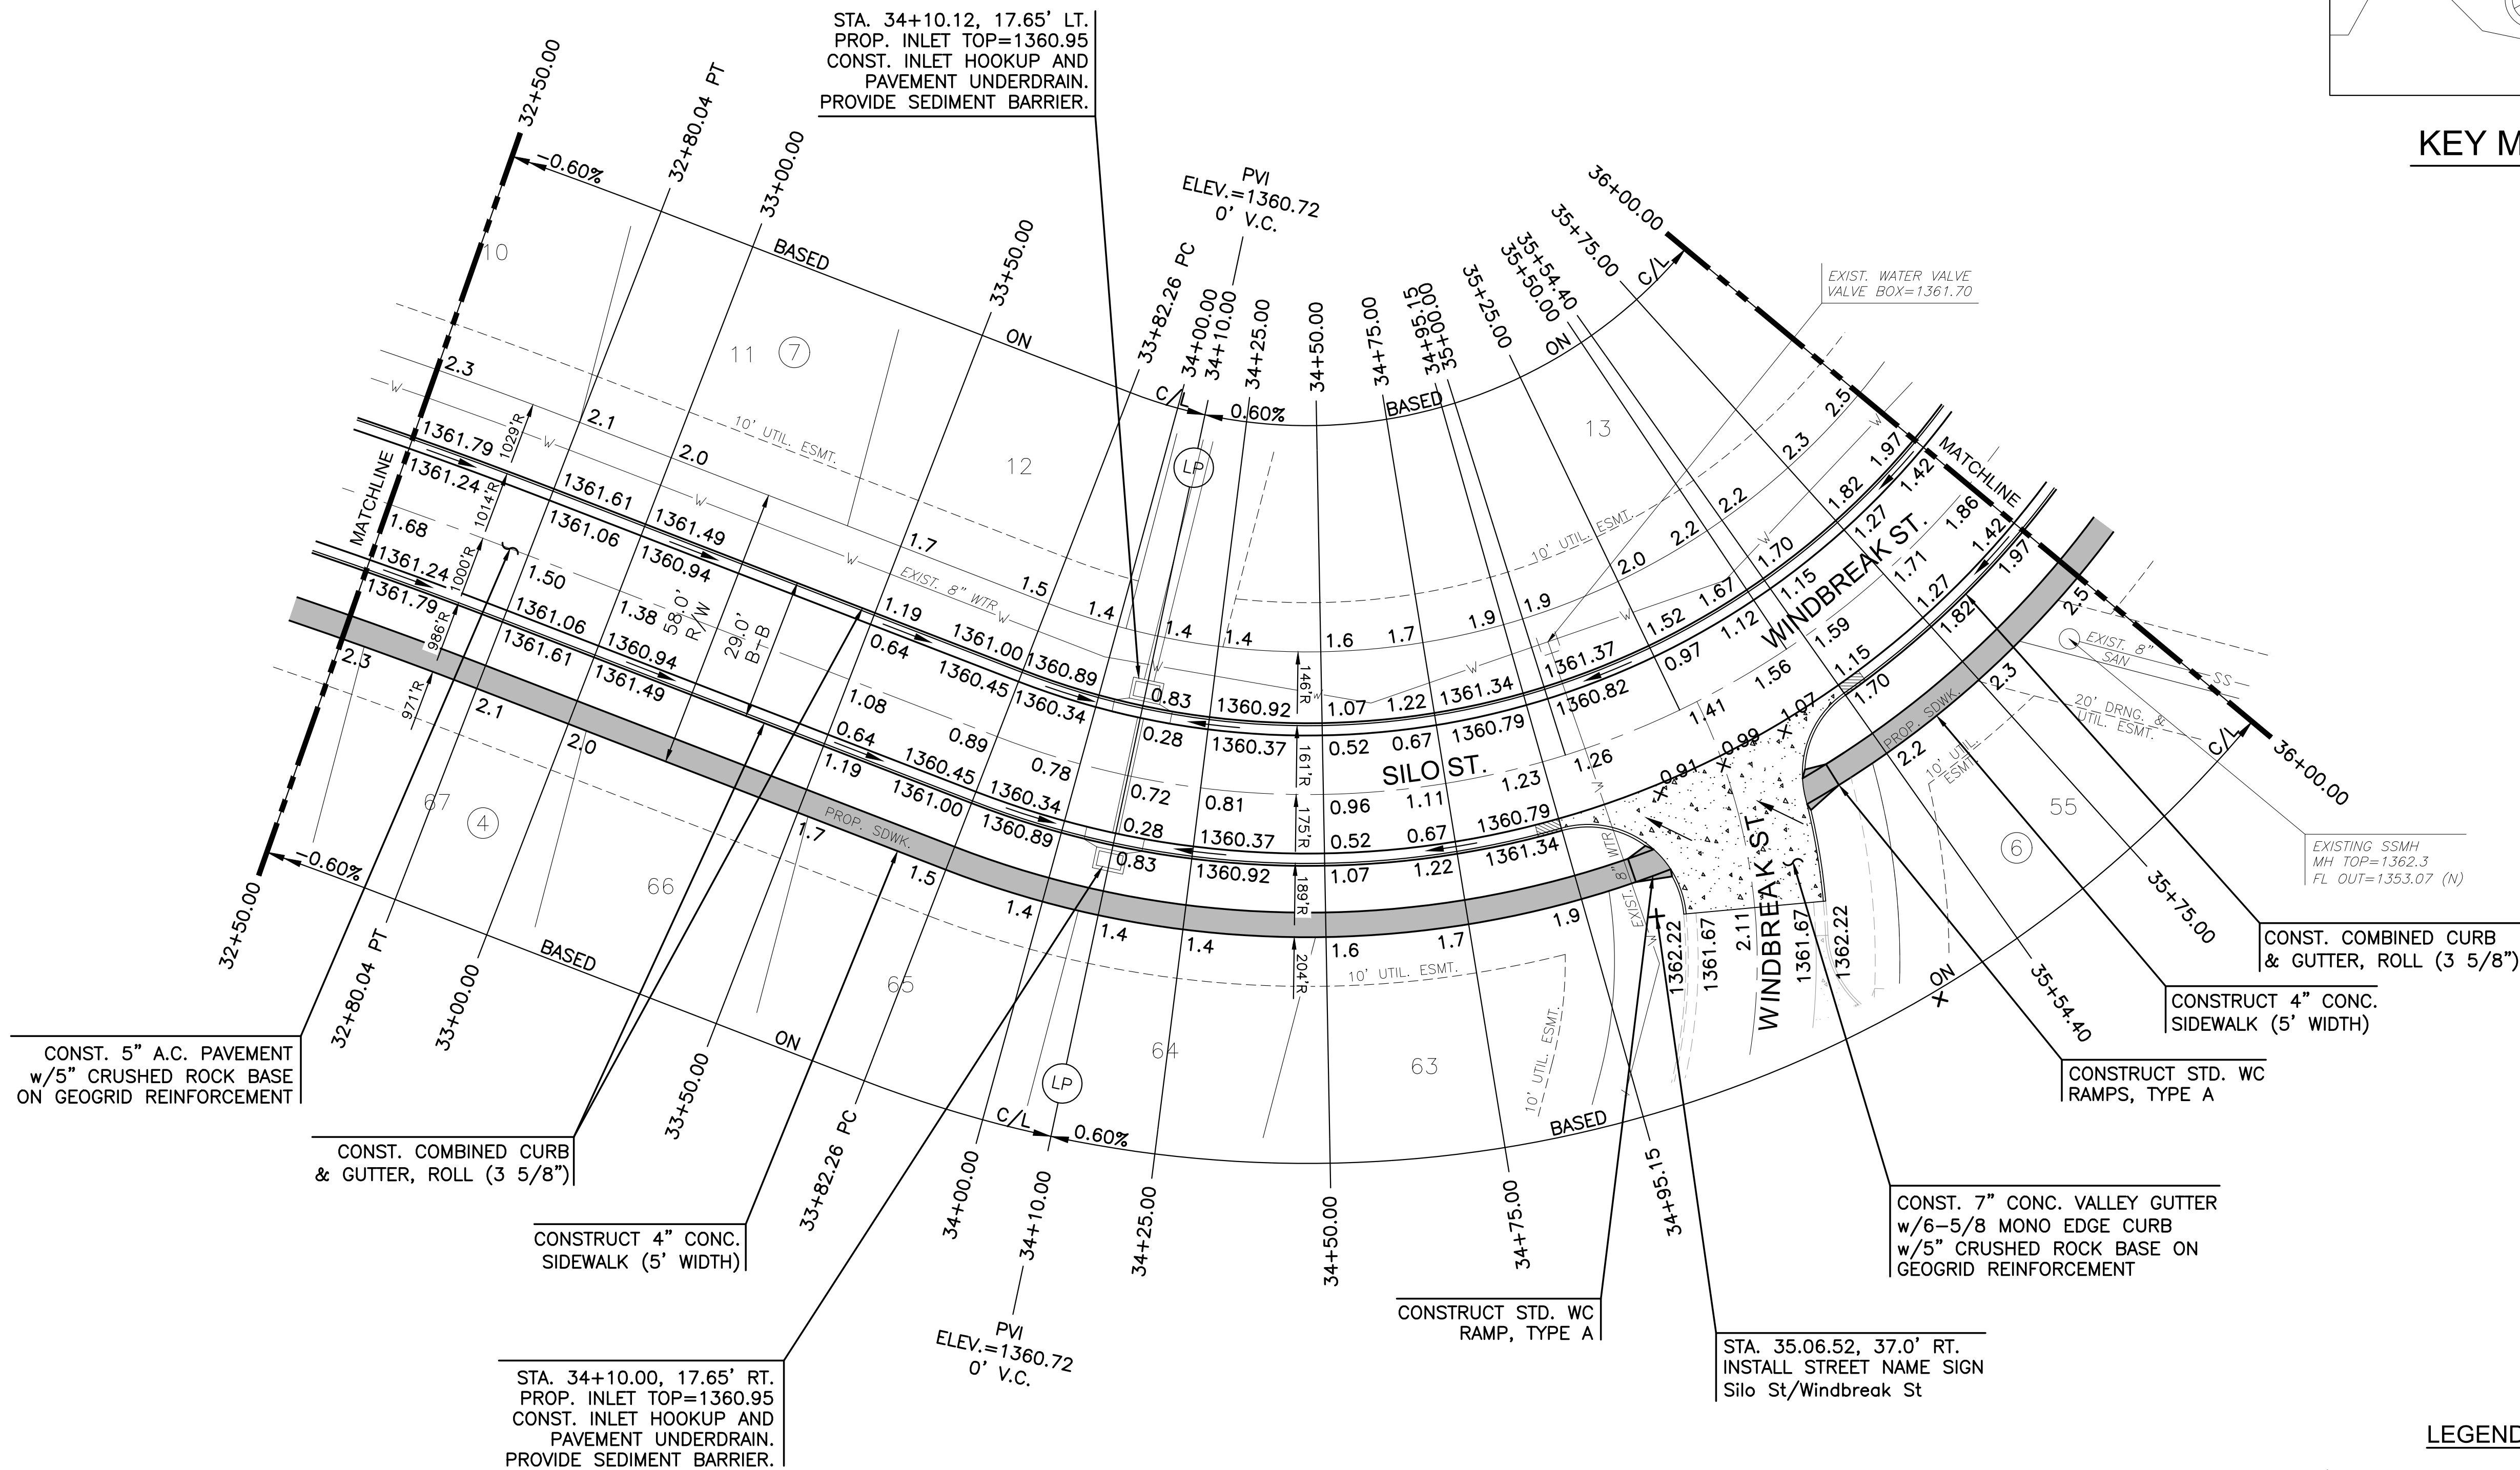

PHASE 1 - PAVING PLANS TO SERVE

COURTYARDS AT JACOBS FARM

SECOND ADDITION

WICHITA, KANSAS

SILO ST. (CONT. 1)		
PROJECT NO. 472-2025-086166		
SCALE 1" = 20'		
DRAWN HHK	DESIGNED DFL	CHECKED SPE
NO.		
ISSUED FOR CONSTRUCTION		
NO.		
REVISION		
DATE		
SHEET NO. C-109-P01 10 OF 108		