



PHASE 1 - PAVING PLANS TO SERVE
**COURTYARDS AT JACOBS FARM
SECOND ADDITION**
WICHITA, KANSAS

WINDBREAK ST.

PROJECT NO. _____

472-2025-08610

SCALE

DRAWN	DESIGNED	CHECKED
HHK	DFL	SPE


[illegible]

0	ISSUED FOR CONSTRUCTION	06/19
NO.	REVISION	DATE


SHEET NO.

SHEET NO.

C-110-P01

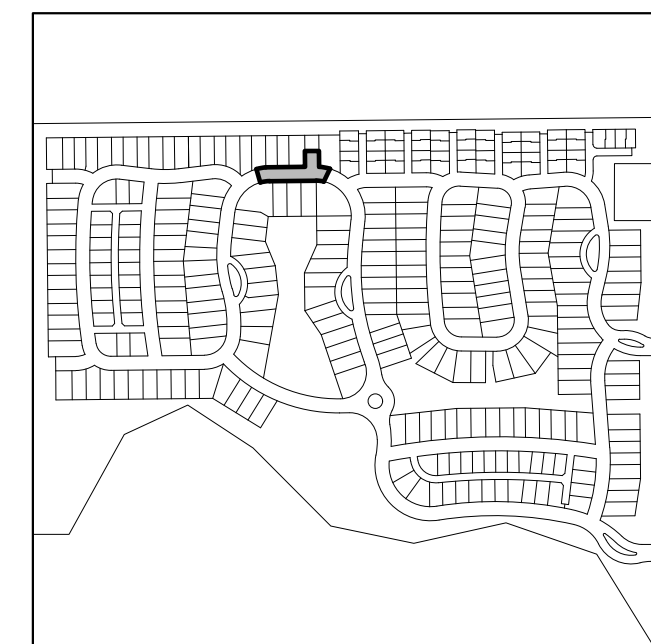

KEY MAP

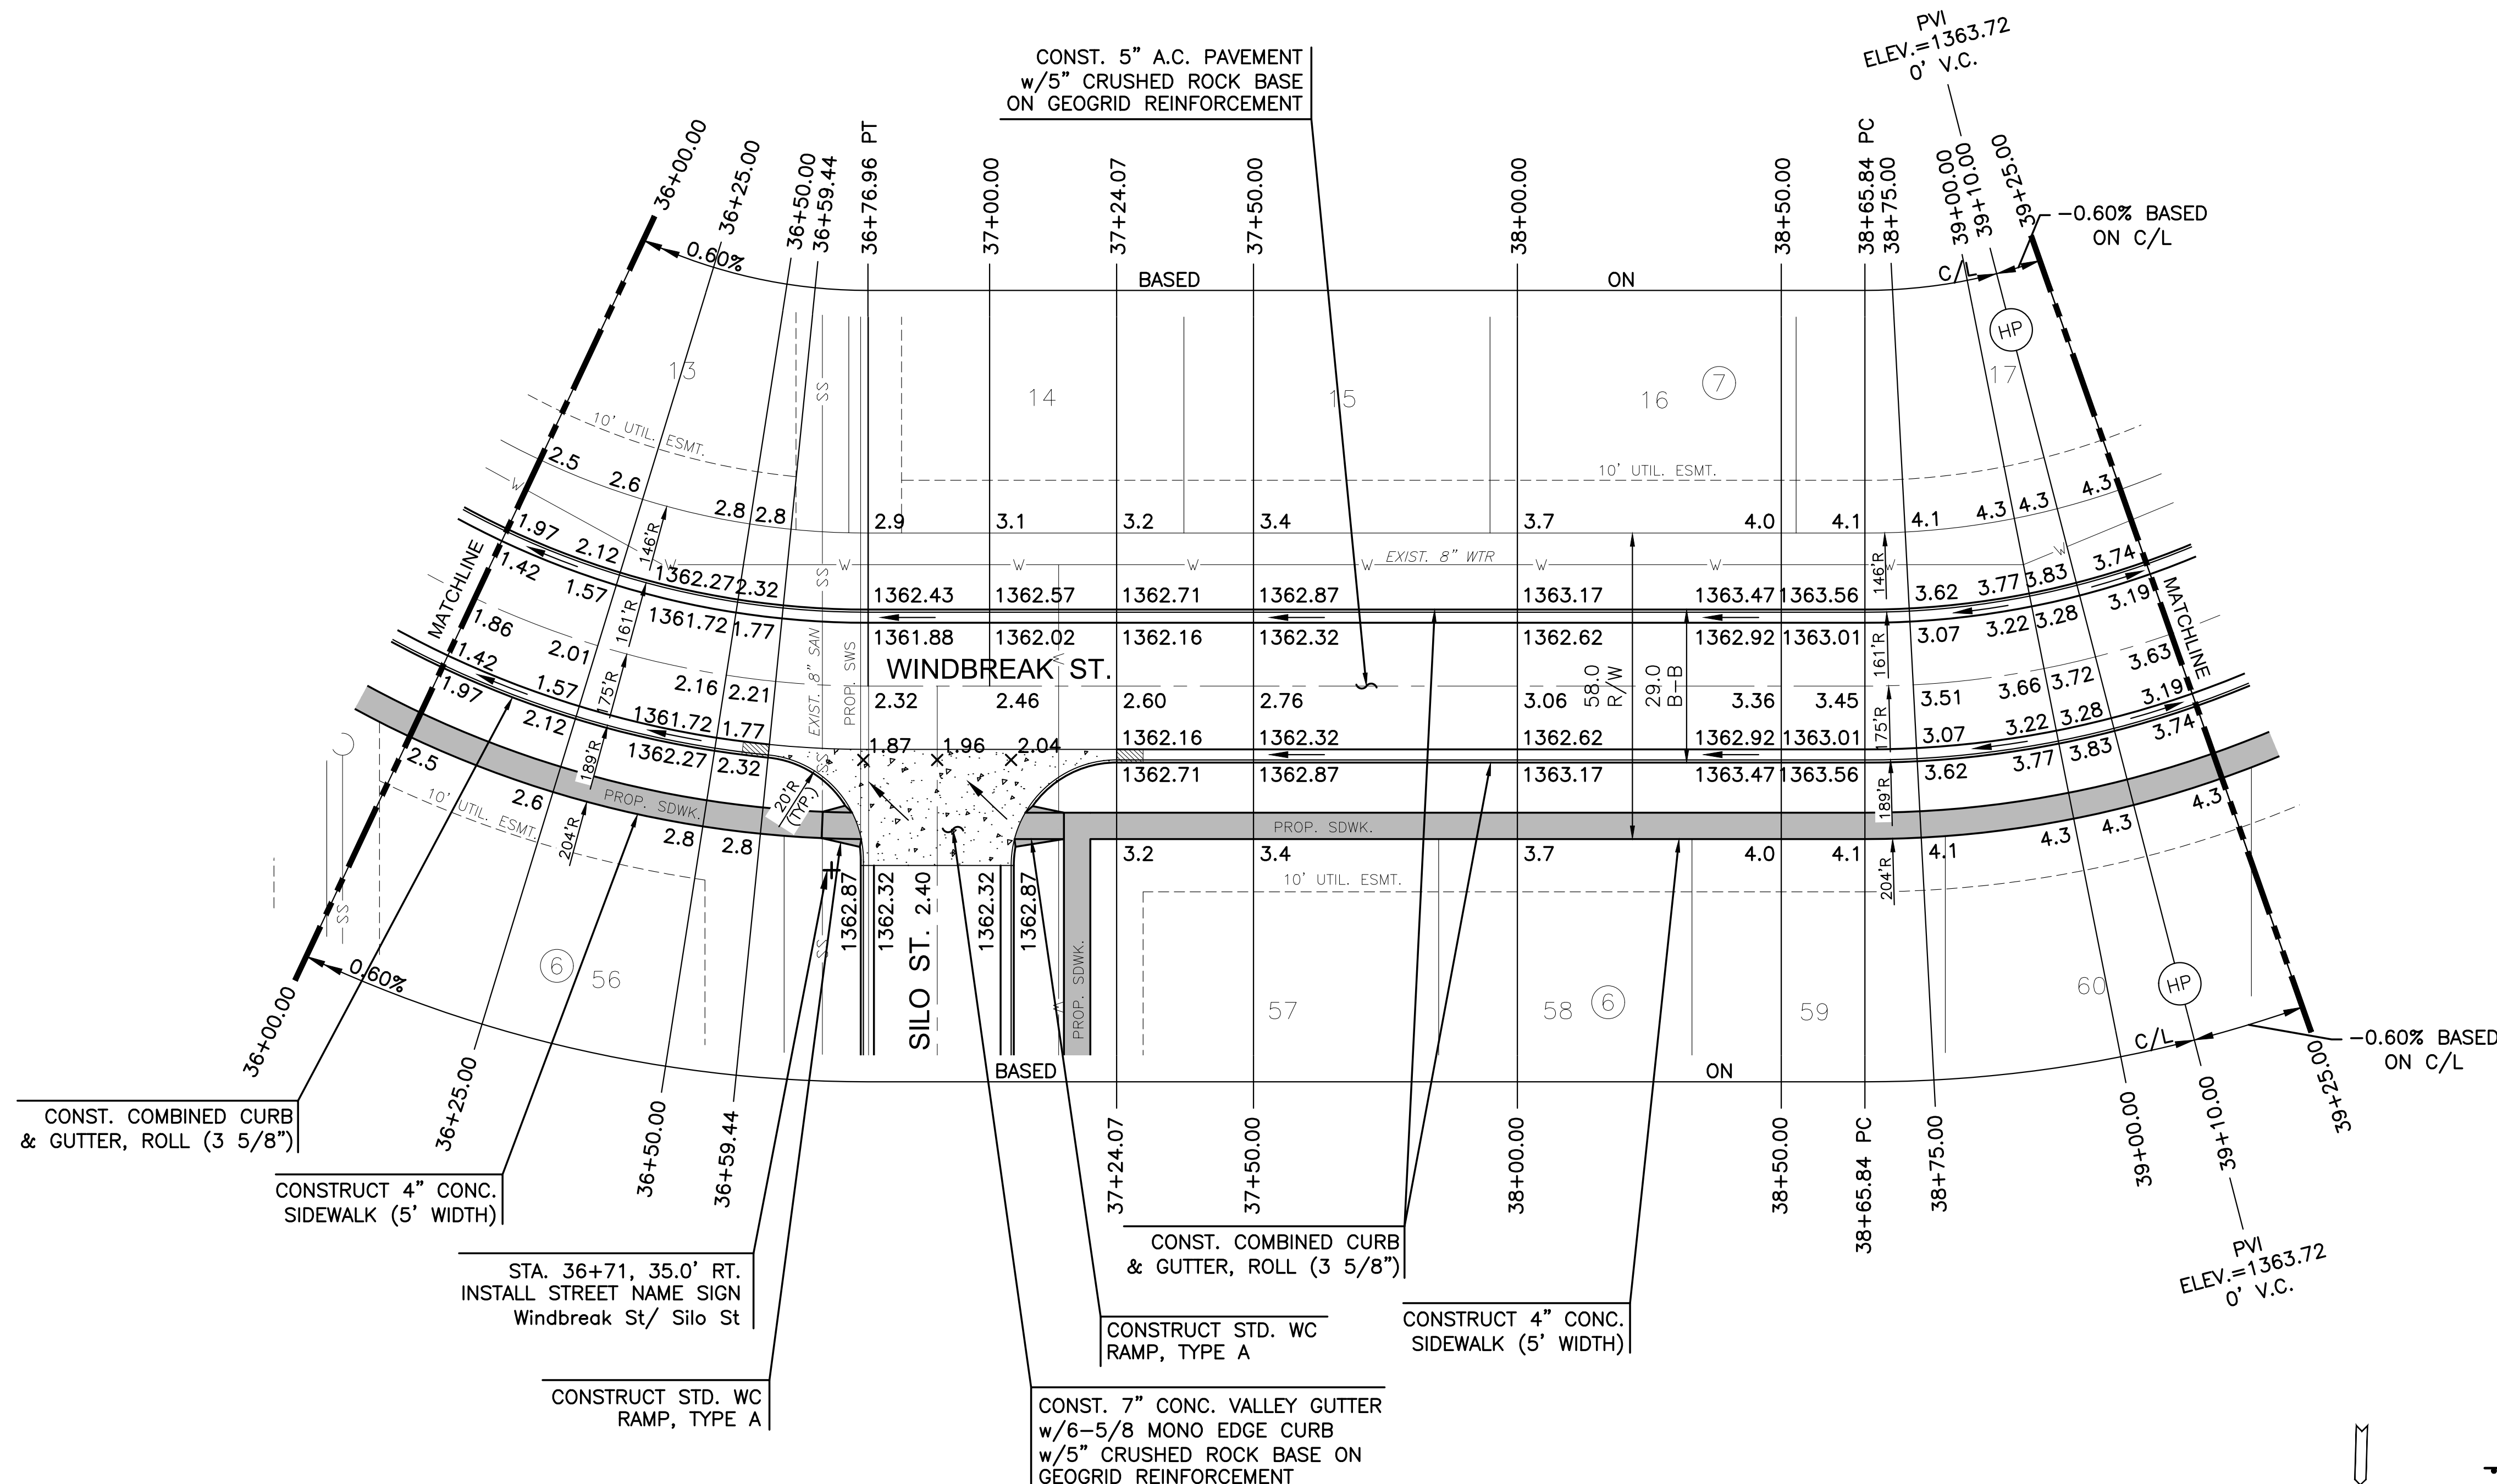

LEGEND

- STREET SIGN & SIGN LOCATION
(SEE SIGN ASSEMBLY TABLE
FOR TYPE & STATION OF SIGN)

-  5' TRANSITION FROM ROLL
TO FULL CURB

NOTE:
TOP OF CURB ELEVATIONS SHOWN
ARE FOR FULL CURB. CONSTRUCT
CURB AND GUTTER AS NOTED.

