
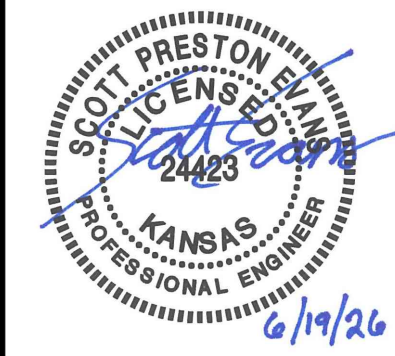


PLAN SWS PH1 LINE 2
 PROFILE SWS PH1 LINE 2

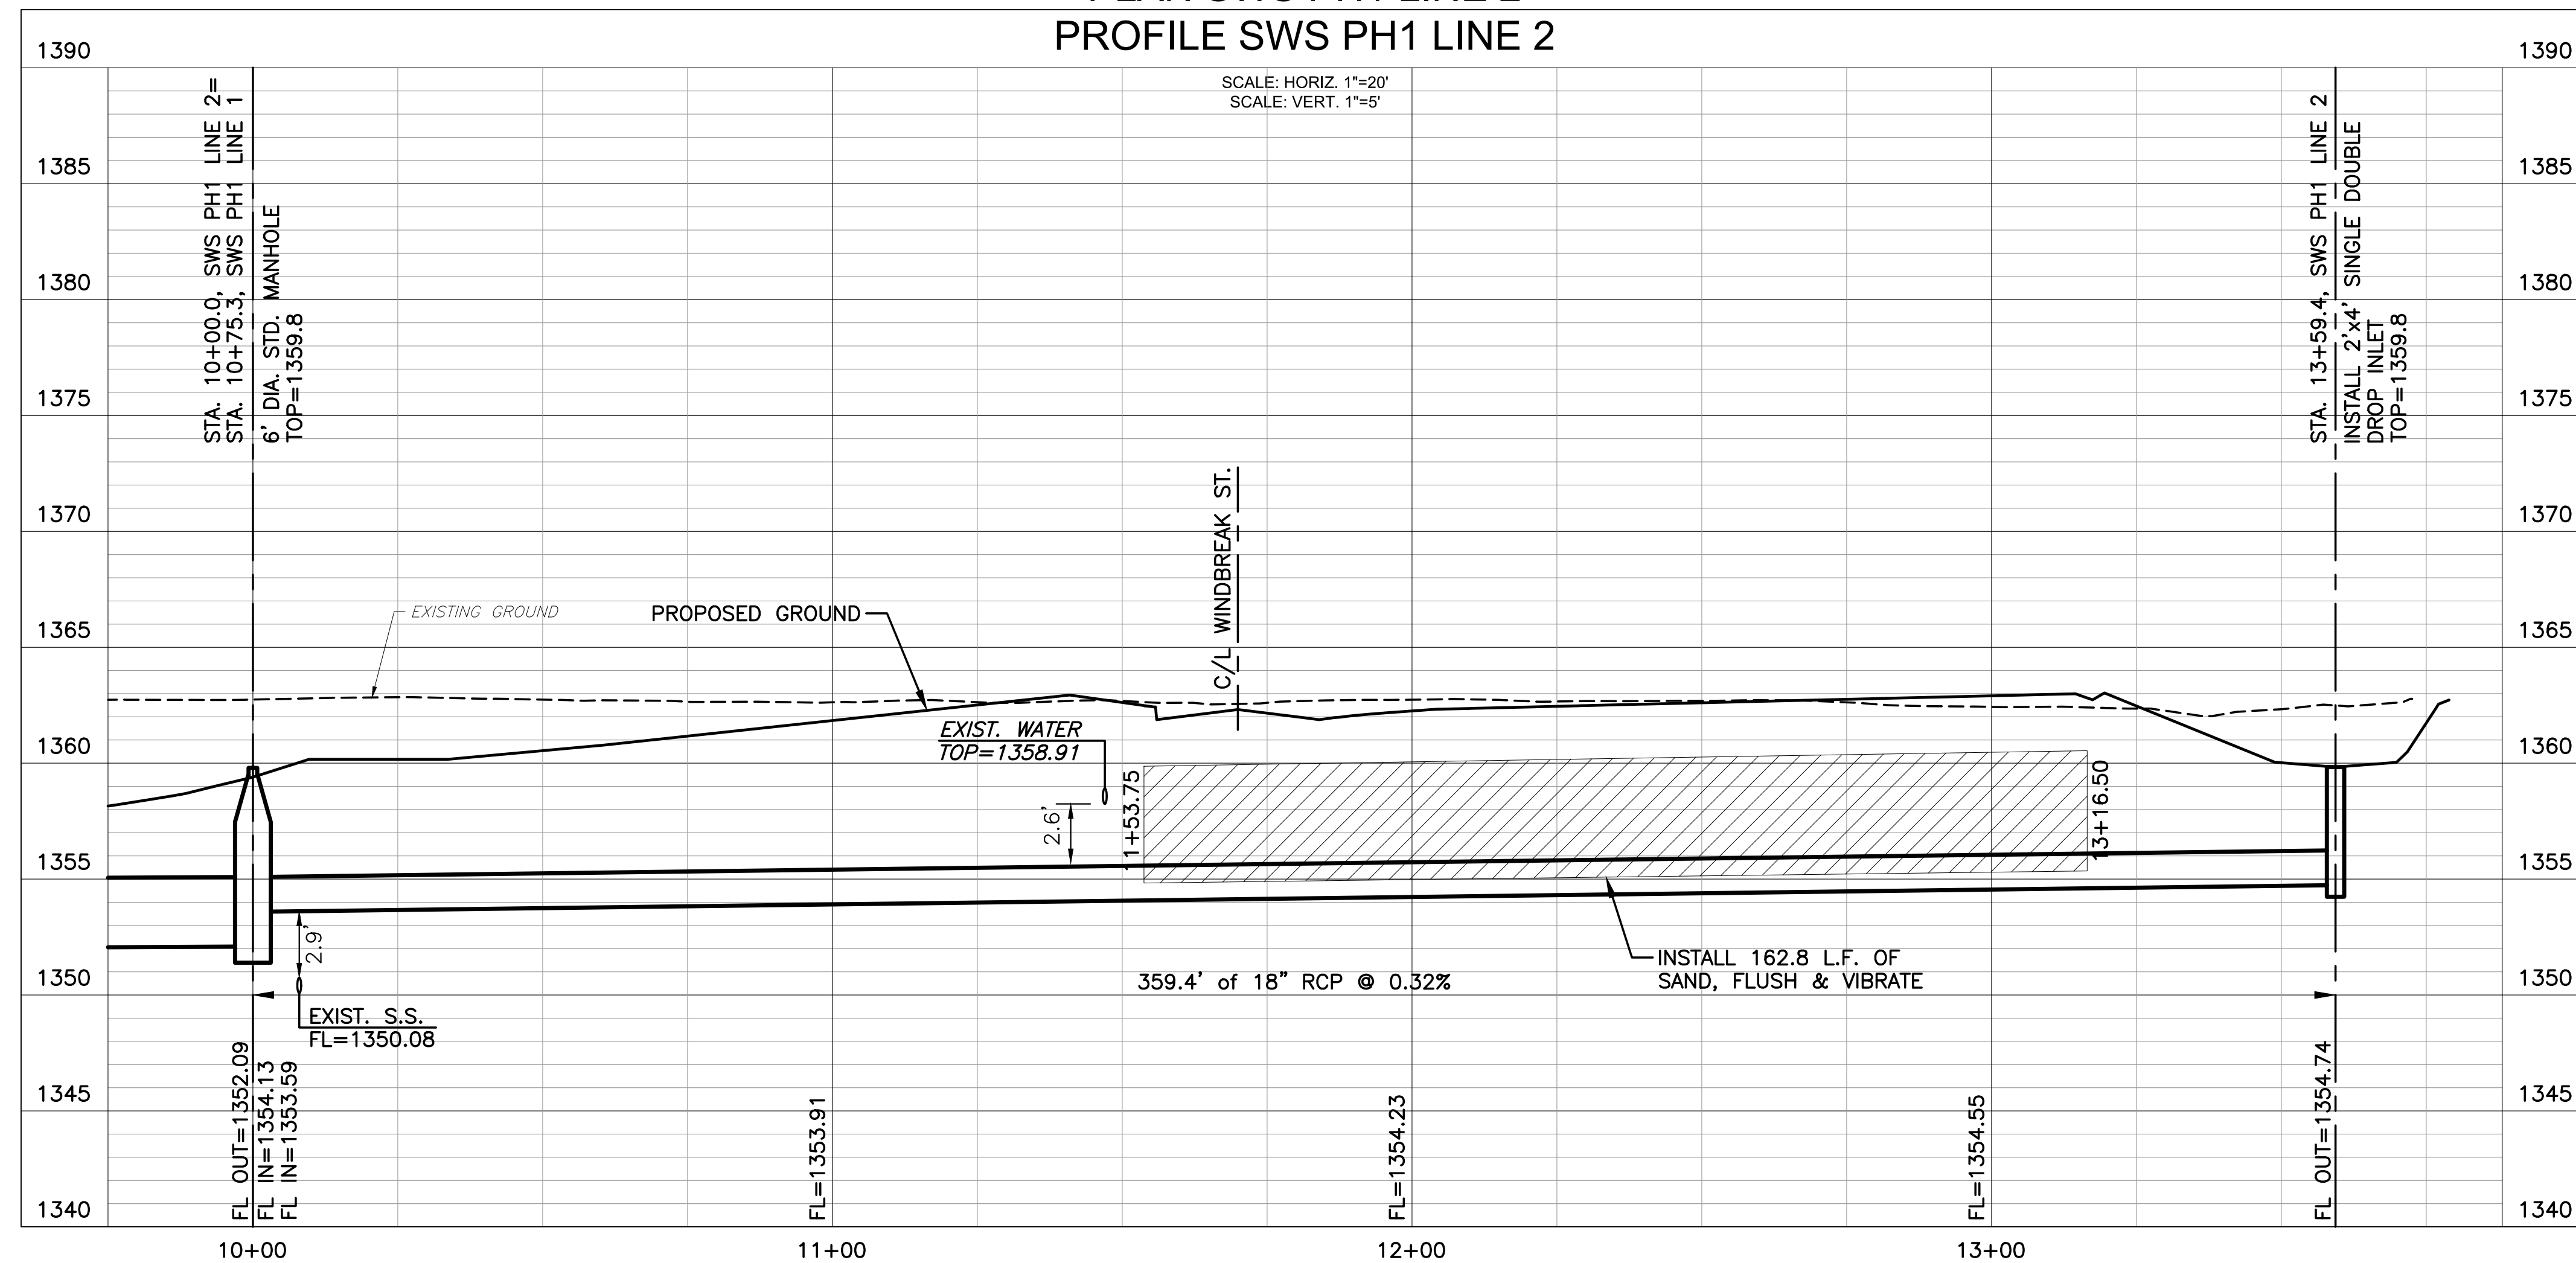

PHASE 1 - PAVING PLANS TO SERVE
COURTYARDS AT JACOBS FARM
SECOND ADDITION
WICHITA, KANSAS

SWS LINE 2					
PROJECT NO. 472-2005-08616					
SCALE		VERT: 1"=5' HORIZ: 1"=20'			
DRAWN JWC	DESIGNED DFL	CHECKED SPE			
0	ISSUED FOR CONSTRUCTION				06/19/2005
NO.	REVISION				DATE
SHEET NO.					
C-202-P01					
21 OF 108					