

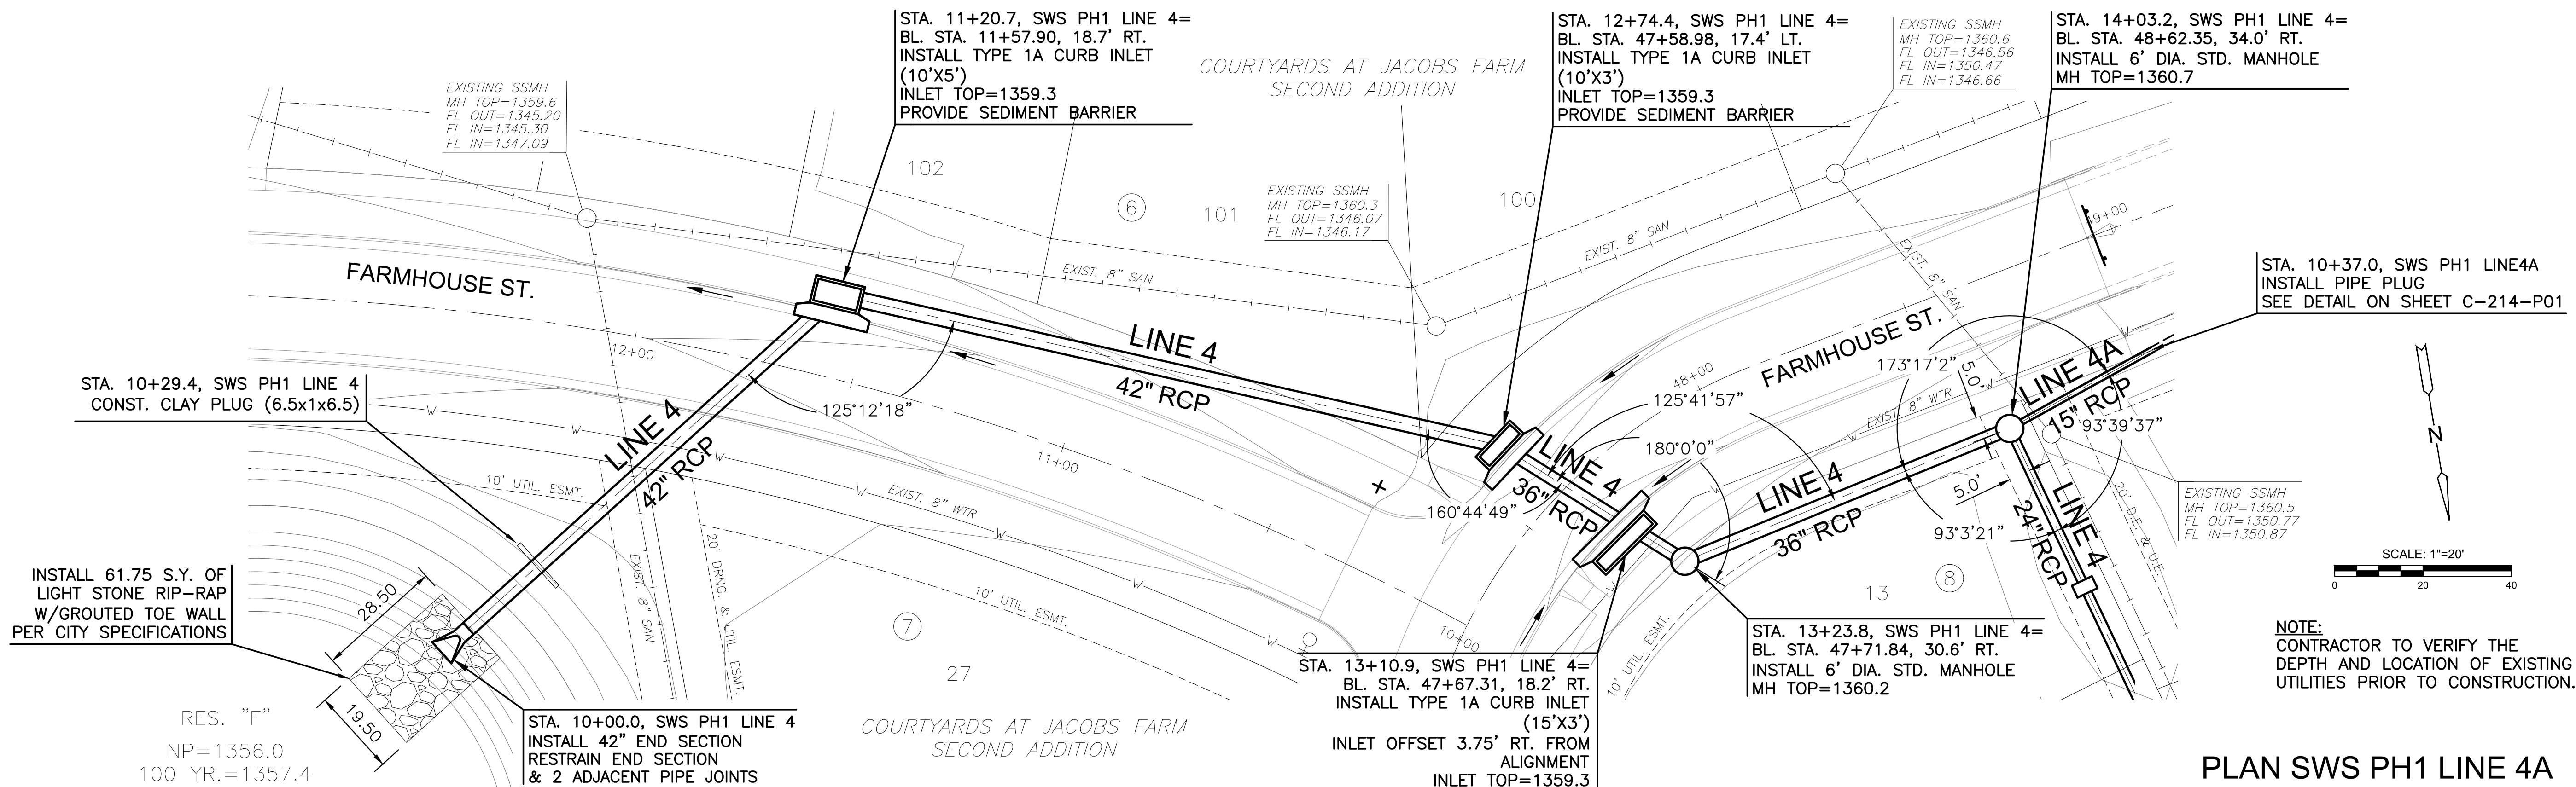


ROUTED Friday, June 19, 2025 @ 10:28AM

J:\PROJECTS\2025\20250610\2025 PERFECTION JACOBS 15TH AND CENTRAL\00 - 220248 CAD\SH1505 CIVIL\SWS\SECOND ADDITION\PH1\20248_C-204-P01.DWG

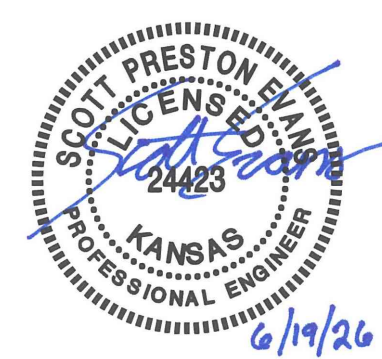

PLAN SWS PH1 LINE 4
PROFILE SWS PH1 LINE 4

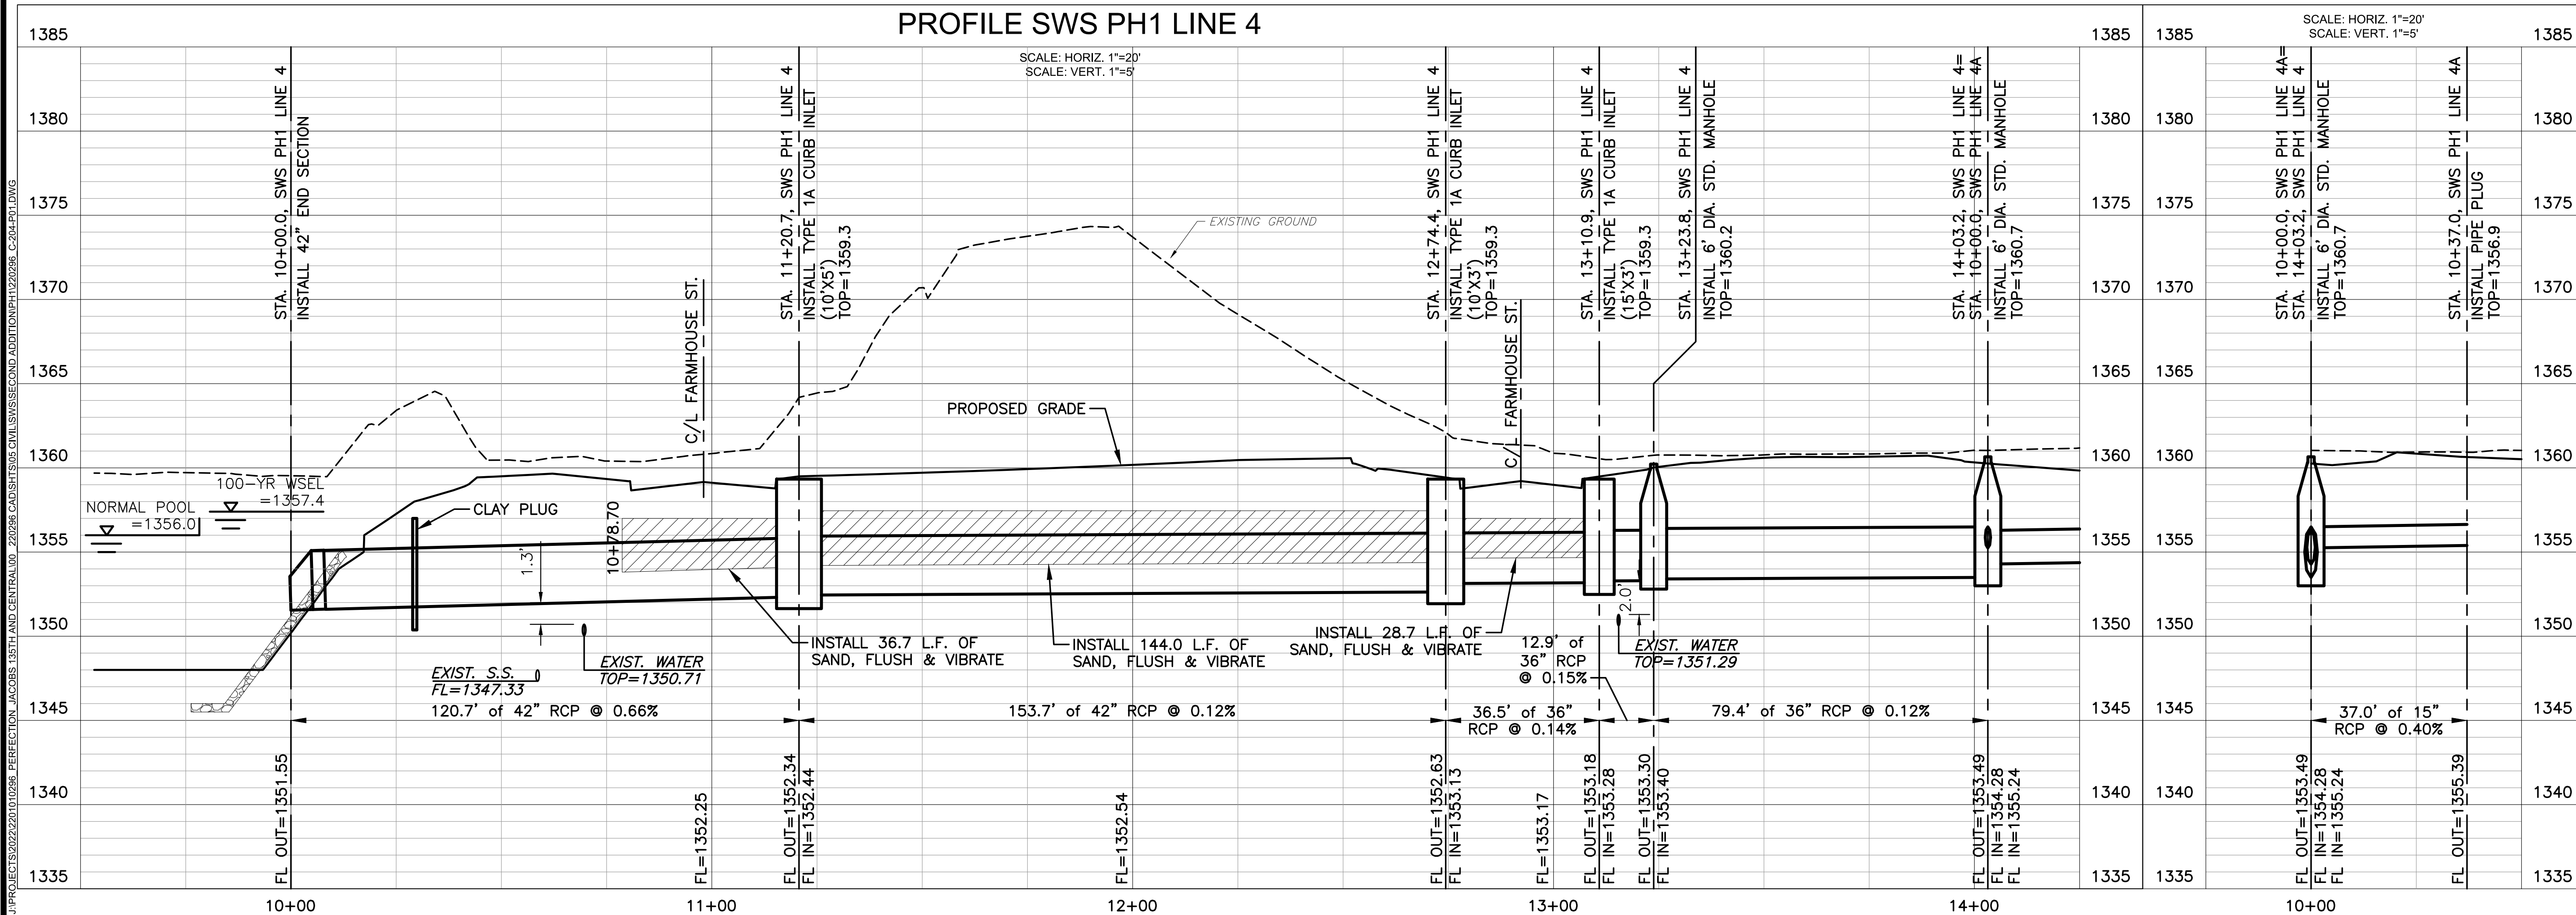

PHASE 1 - PAVING PLANS TO SERVE
**COURTYARDS AT JACOBS FARM
SECOND ADDITION**
WICHITA, KANSAS

SWS LINE 4 10+00.0 - 14+09.2		
PROJECT NO. 472-2025-086166		
SCALE VERT: 1"=5' HORIZ: 1"=20'		
DRAWN JWC	DESIGNED DFL	CHECKED SPE
0	ISSUED FOR CONSTRUCTION	06/19/2026
NO.	REVISION	DATE
SHEET NO. C-204-P01 23 OF 108		