



ROUTED Friday, June 19, 2026 @ 10:30PM

J:\PROJECTS\2025\20250610\2026_PERFECTION_JACOBS_15TH AND CENTRAL\00_220268 CAD\SHOTS\05 CIVIL\SWS\SECOND ADDITION\PH1\220268_C-208-P01_2ND.DWG

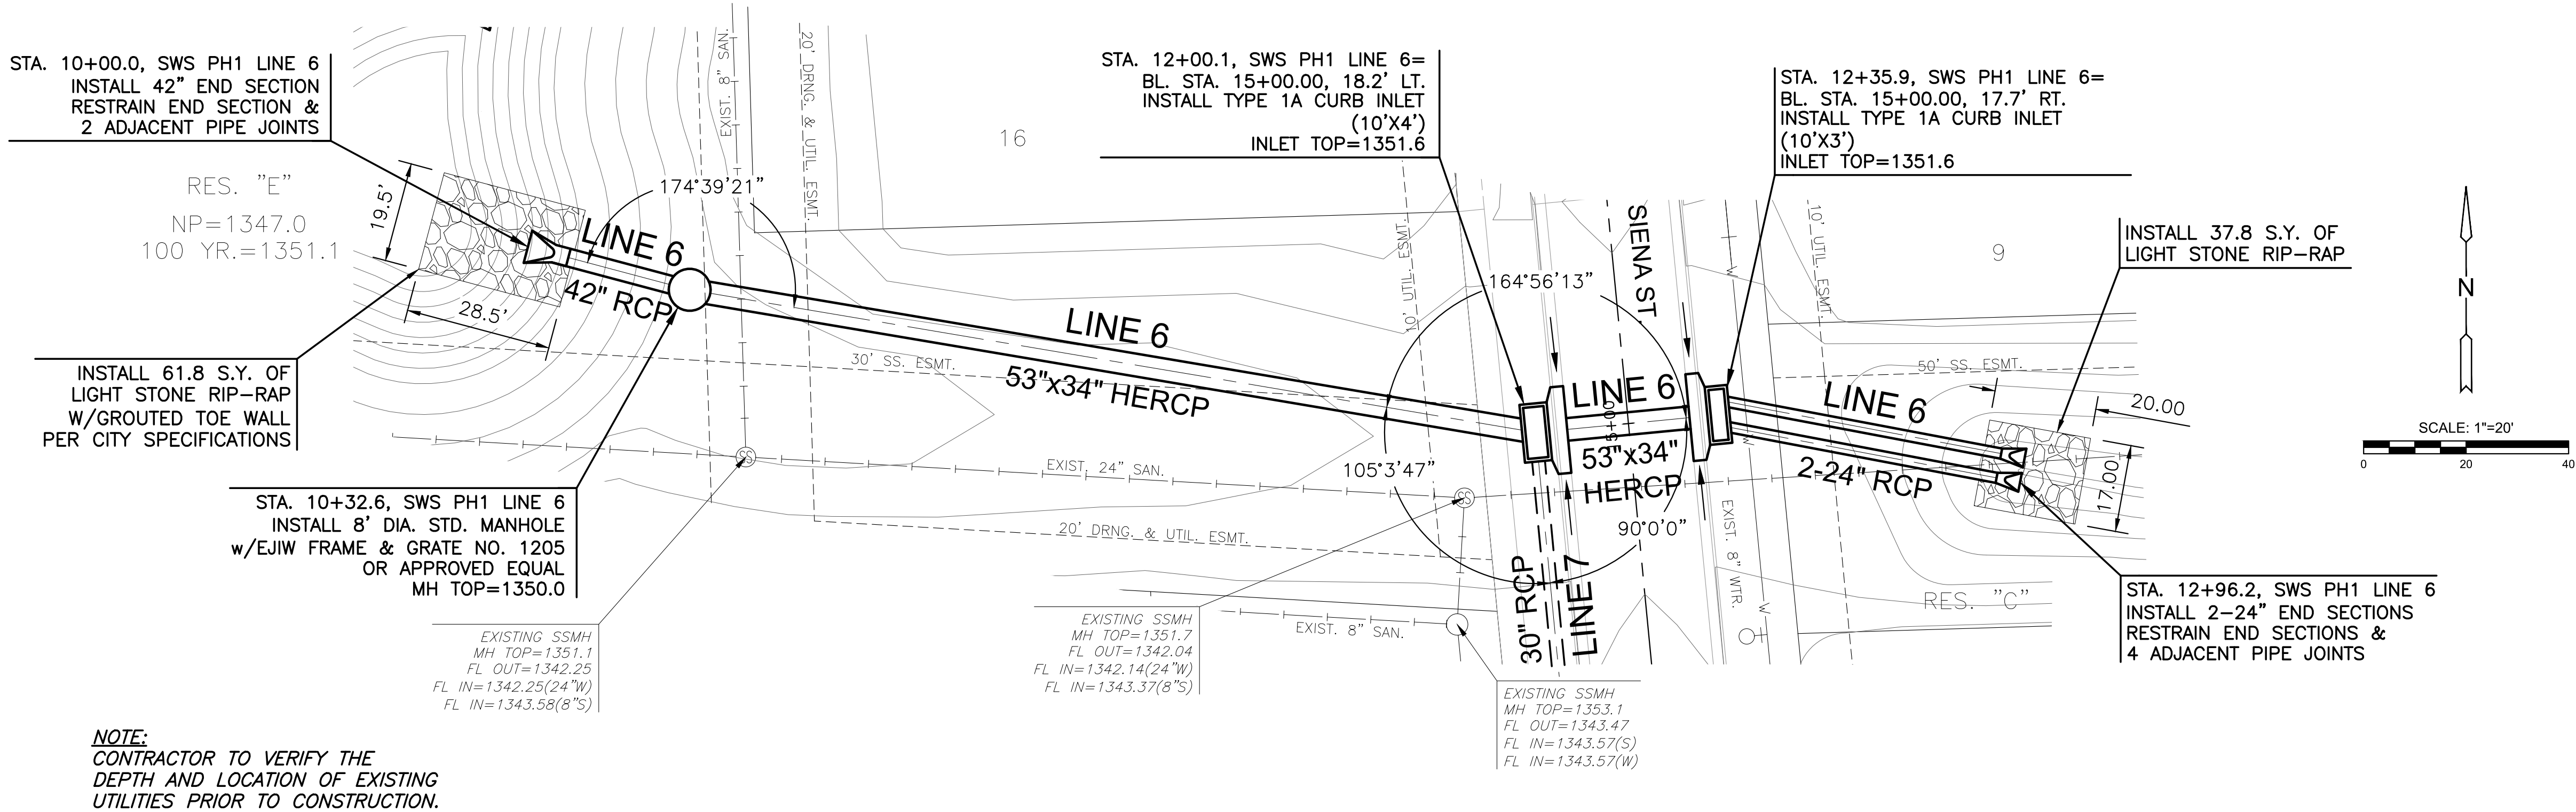

PLAN SWS PH1 LINE 6
PROFILE SWS PH1 LINE 6

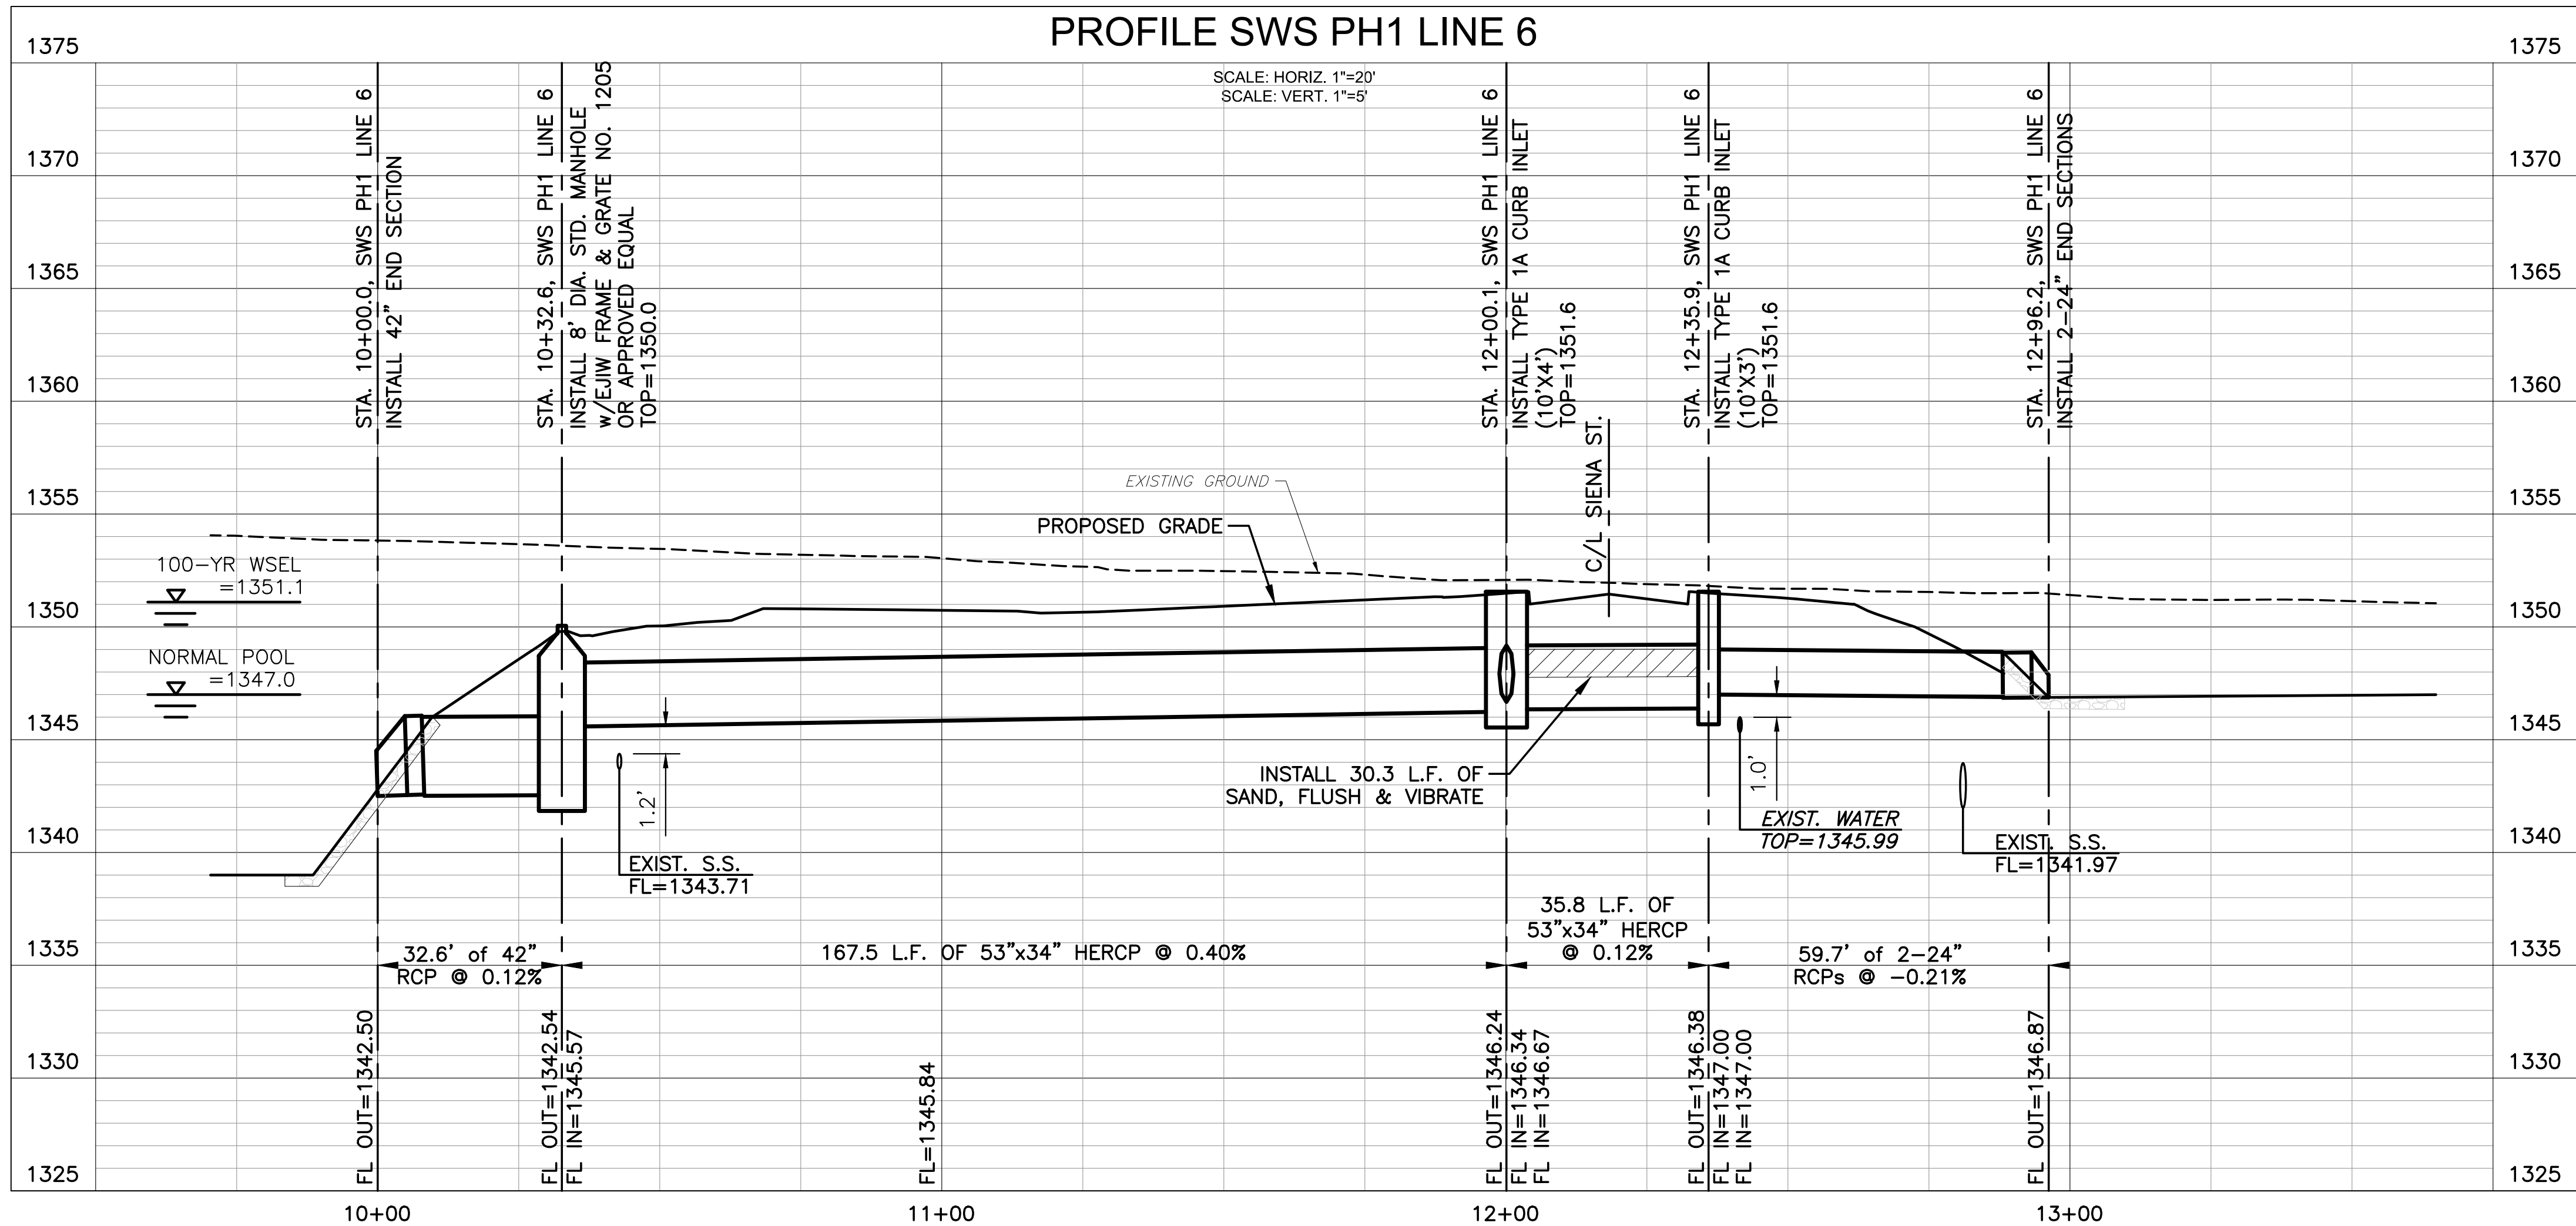

PHASE 1 - PAVING PLANS TO SERVE
COURTYARDS AT JACOBS FARM
SECOND ADDITION
WICHITA, KANSAS

SWS LINE 6

PROJECT NO.
472-2025-086166

SCALE
VERT: 1"=5'
HORIZ: 1"=20'

DRAWN DESIGNED CHECKED
JWC DFL SPE

0	ISSUED FOR CONSTRUCTION	06/19/2026
NO.	REVISION	DATE

SHEET NO.
C-208-P01
26 OF 108

©2026 MKEC ENGINEERING, INC. ALL RIGHTS RESERVED. WWW.MKEC.COM. THESE DRAWINGS AND THEIR CONTENTS, INCLUDING, BUT NOT LIMITED TO, ALL CONCEPTS, DESIGNS, & IDEAS ARE THE EXCLUSIVE PROPERTY OF MKEC ENGINEERING, INC. (MKEC), AND MAY NOT BE USED OR REPRODUCED IN ANY WAY WITHOUT THE EXPRESS CONSENT OF MKEC.