




J:\PROJECTS\2025\20250220\102096_PERFECTION_JACOBS_15TH AND CENTRAL\00_220206 CAD\SH1505 CIVIL\SWS\SECOND ADDITION\PH1\220206_C-209-P01_2ND.DWG

J:\PROJECTS\2025\20250220\102096_PERFECTION_JACOBS_15TH AND CENTRAL\00_220206 CAD\SH1505 CIVIL\SWS\SECOND ADDITION\PH1\220206_C-209-P01_2ND.DWG


NOTE:
CONTRACTOR TO VERIFY THE
DEPTH AND LOCATION OF EXISTING
UTILITIES PRIOR TO CONSTRUCTION.

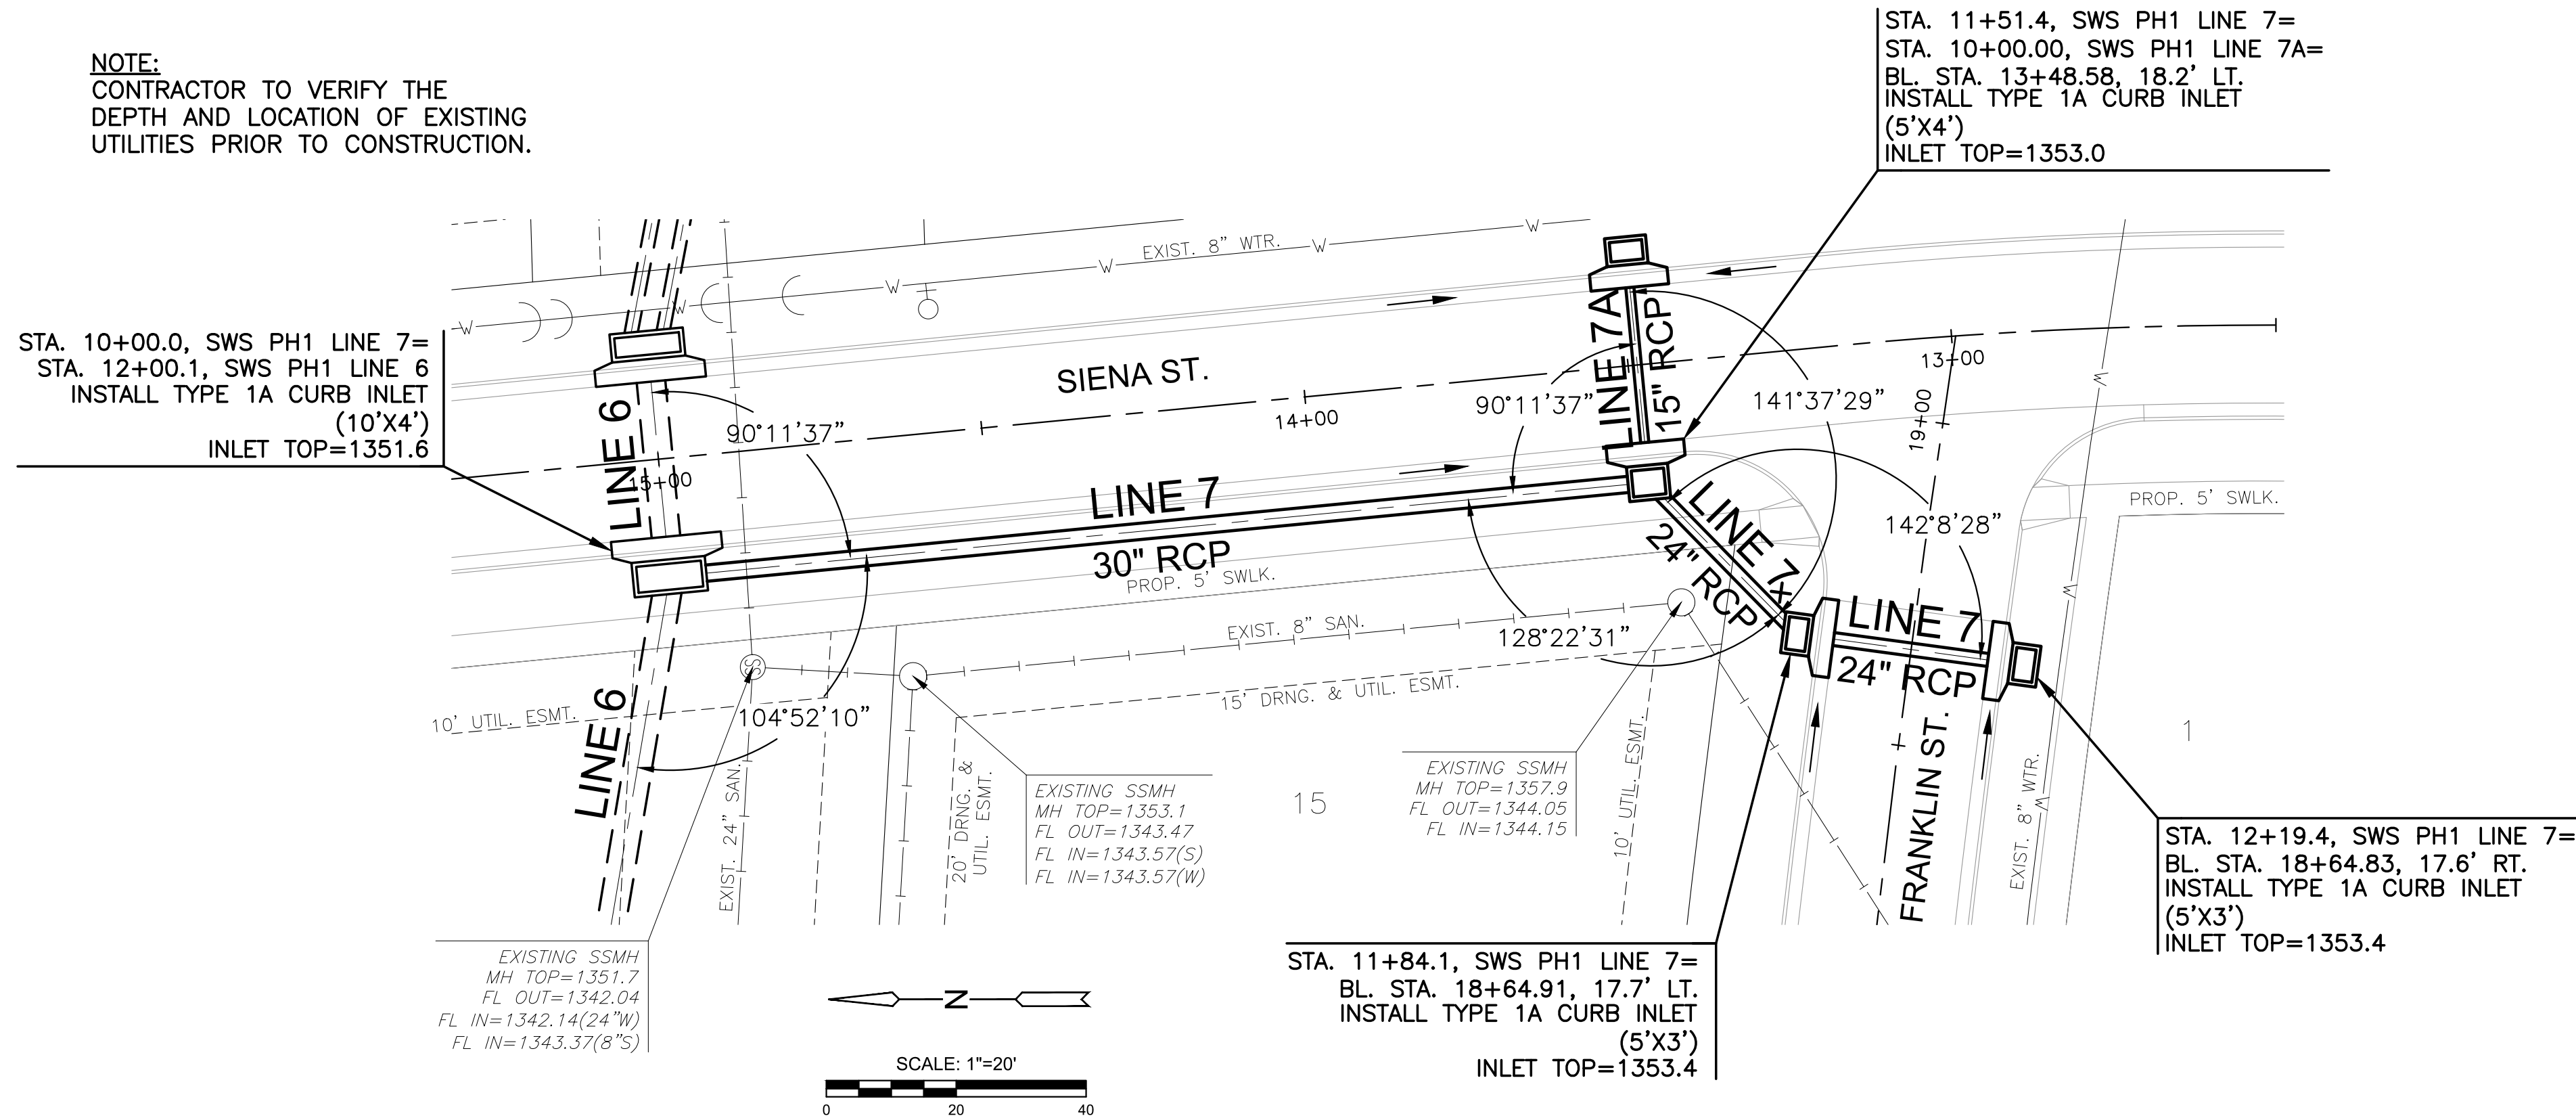

PLAN SWS PH1 LINE 7
PROFILE SWS PH1 LINE 7

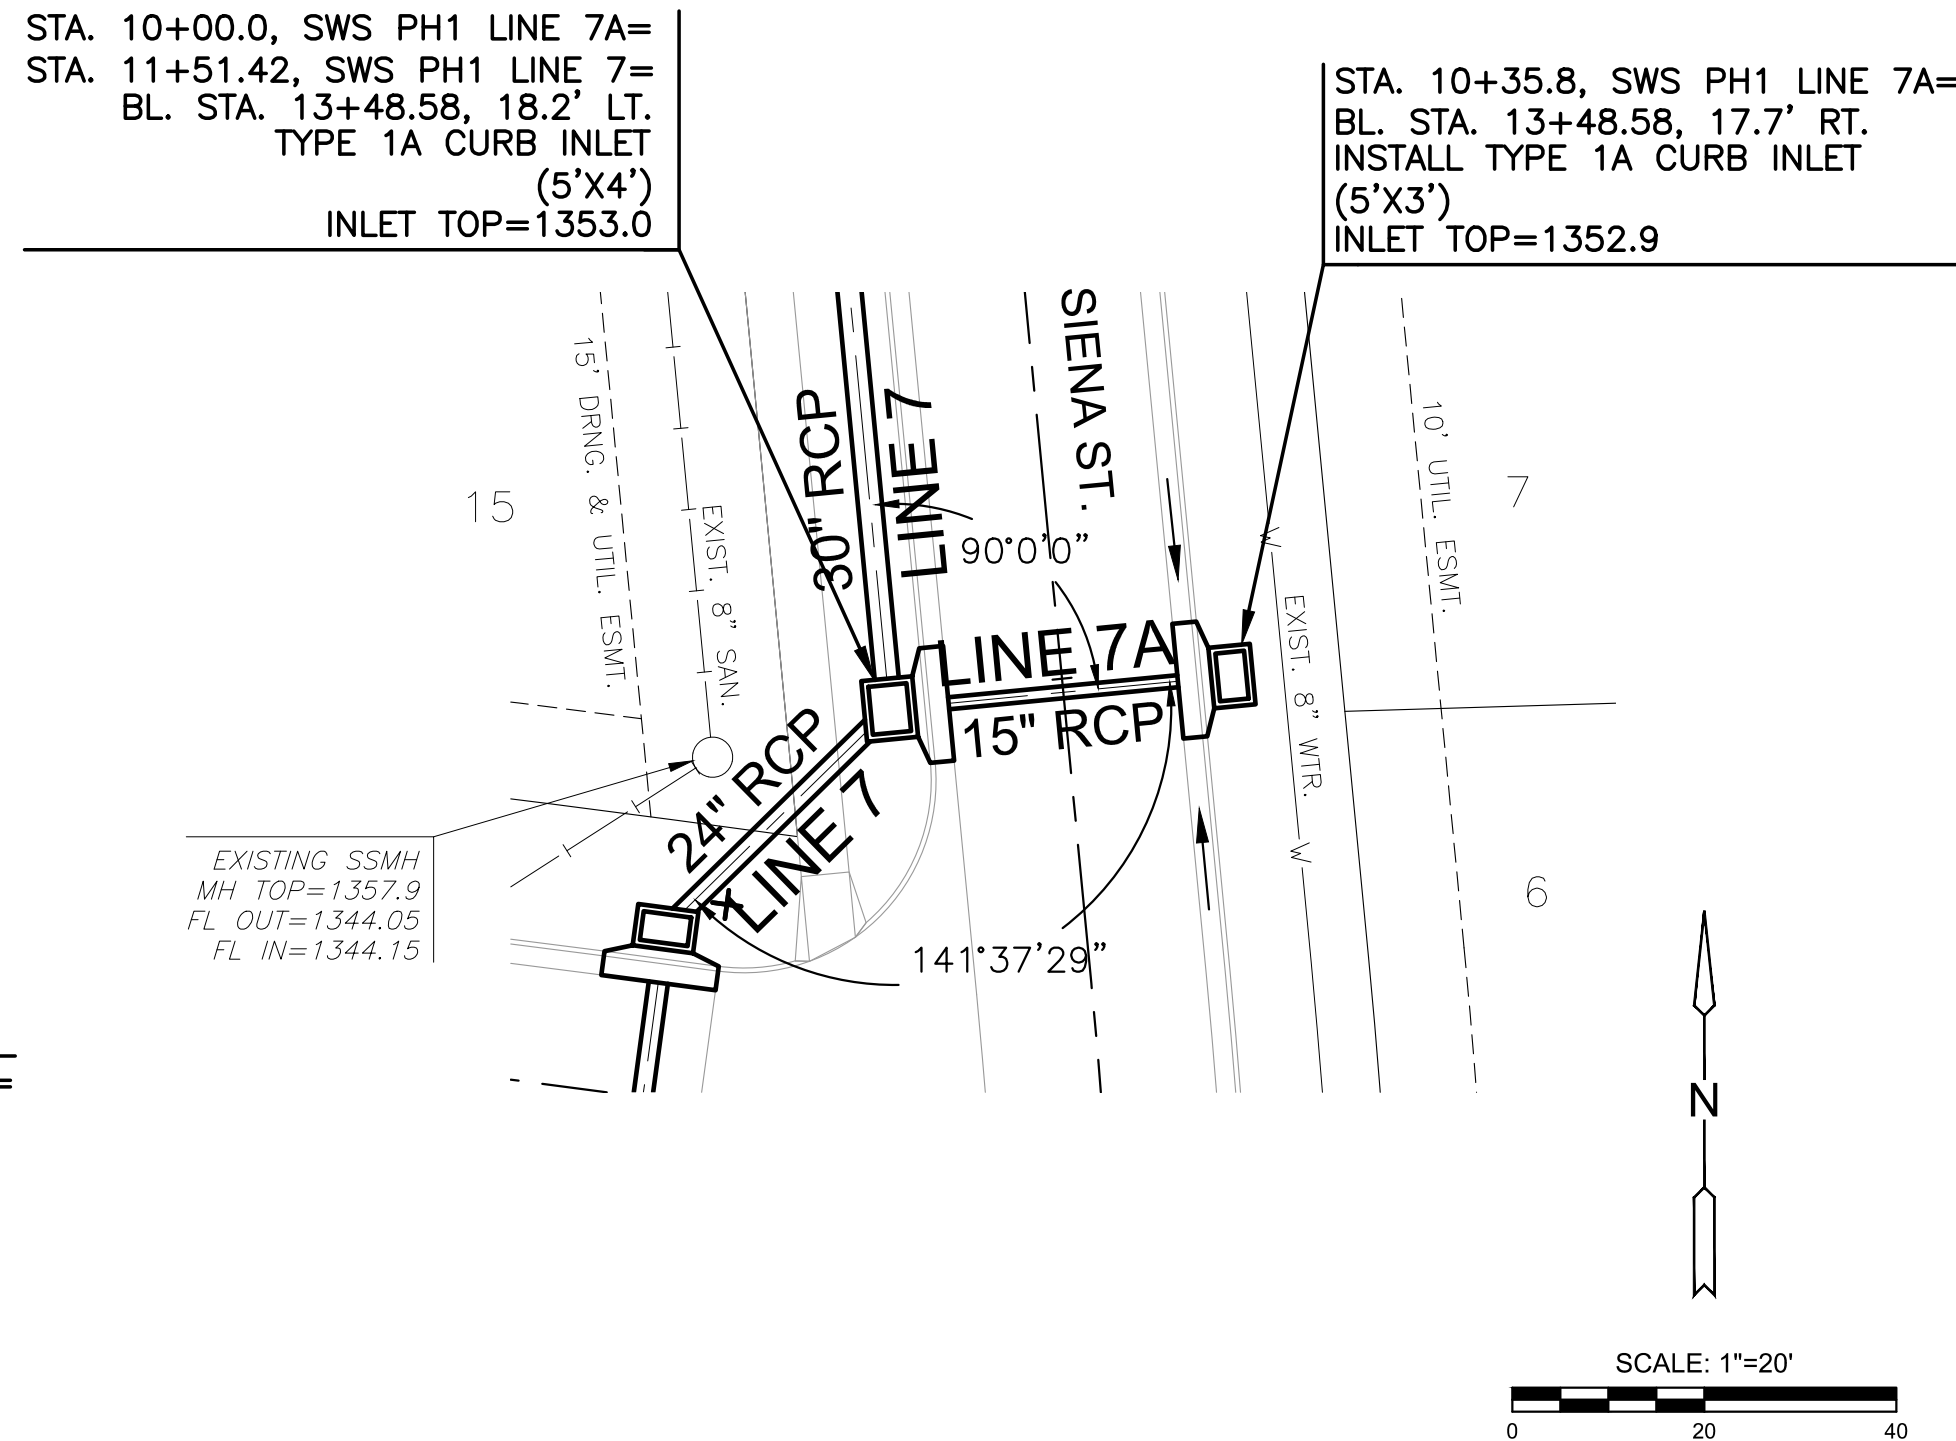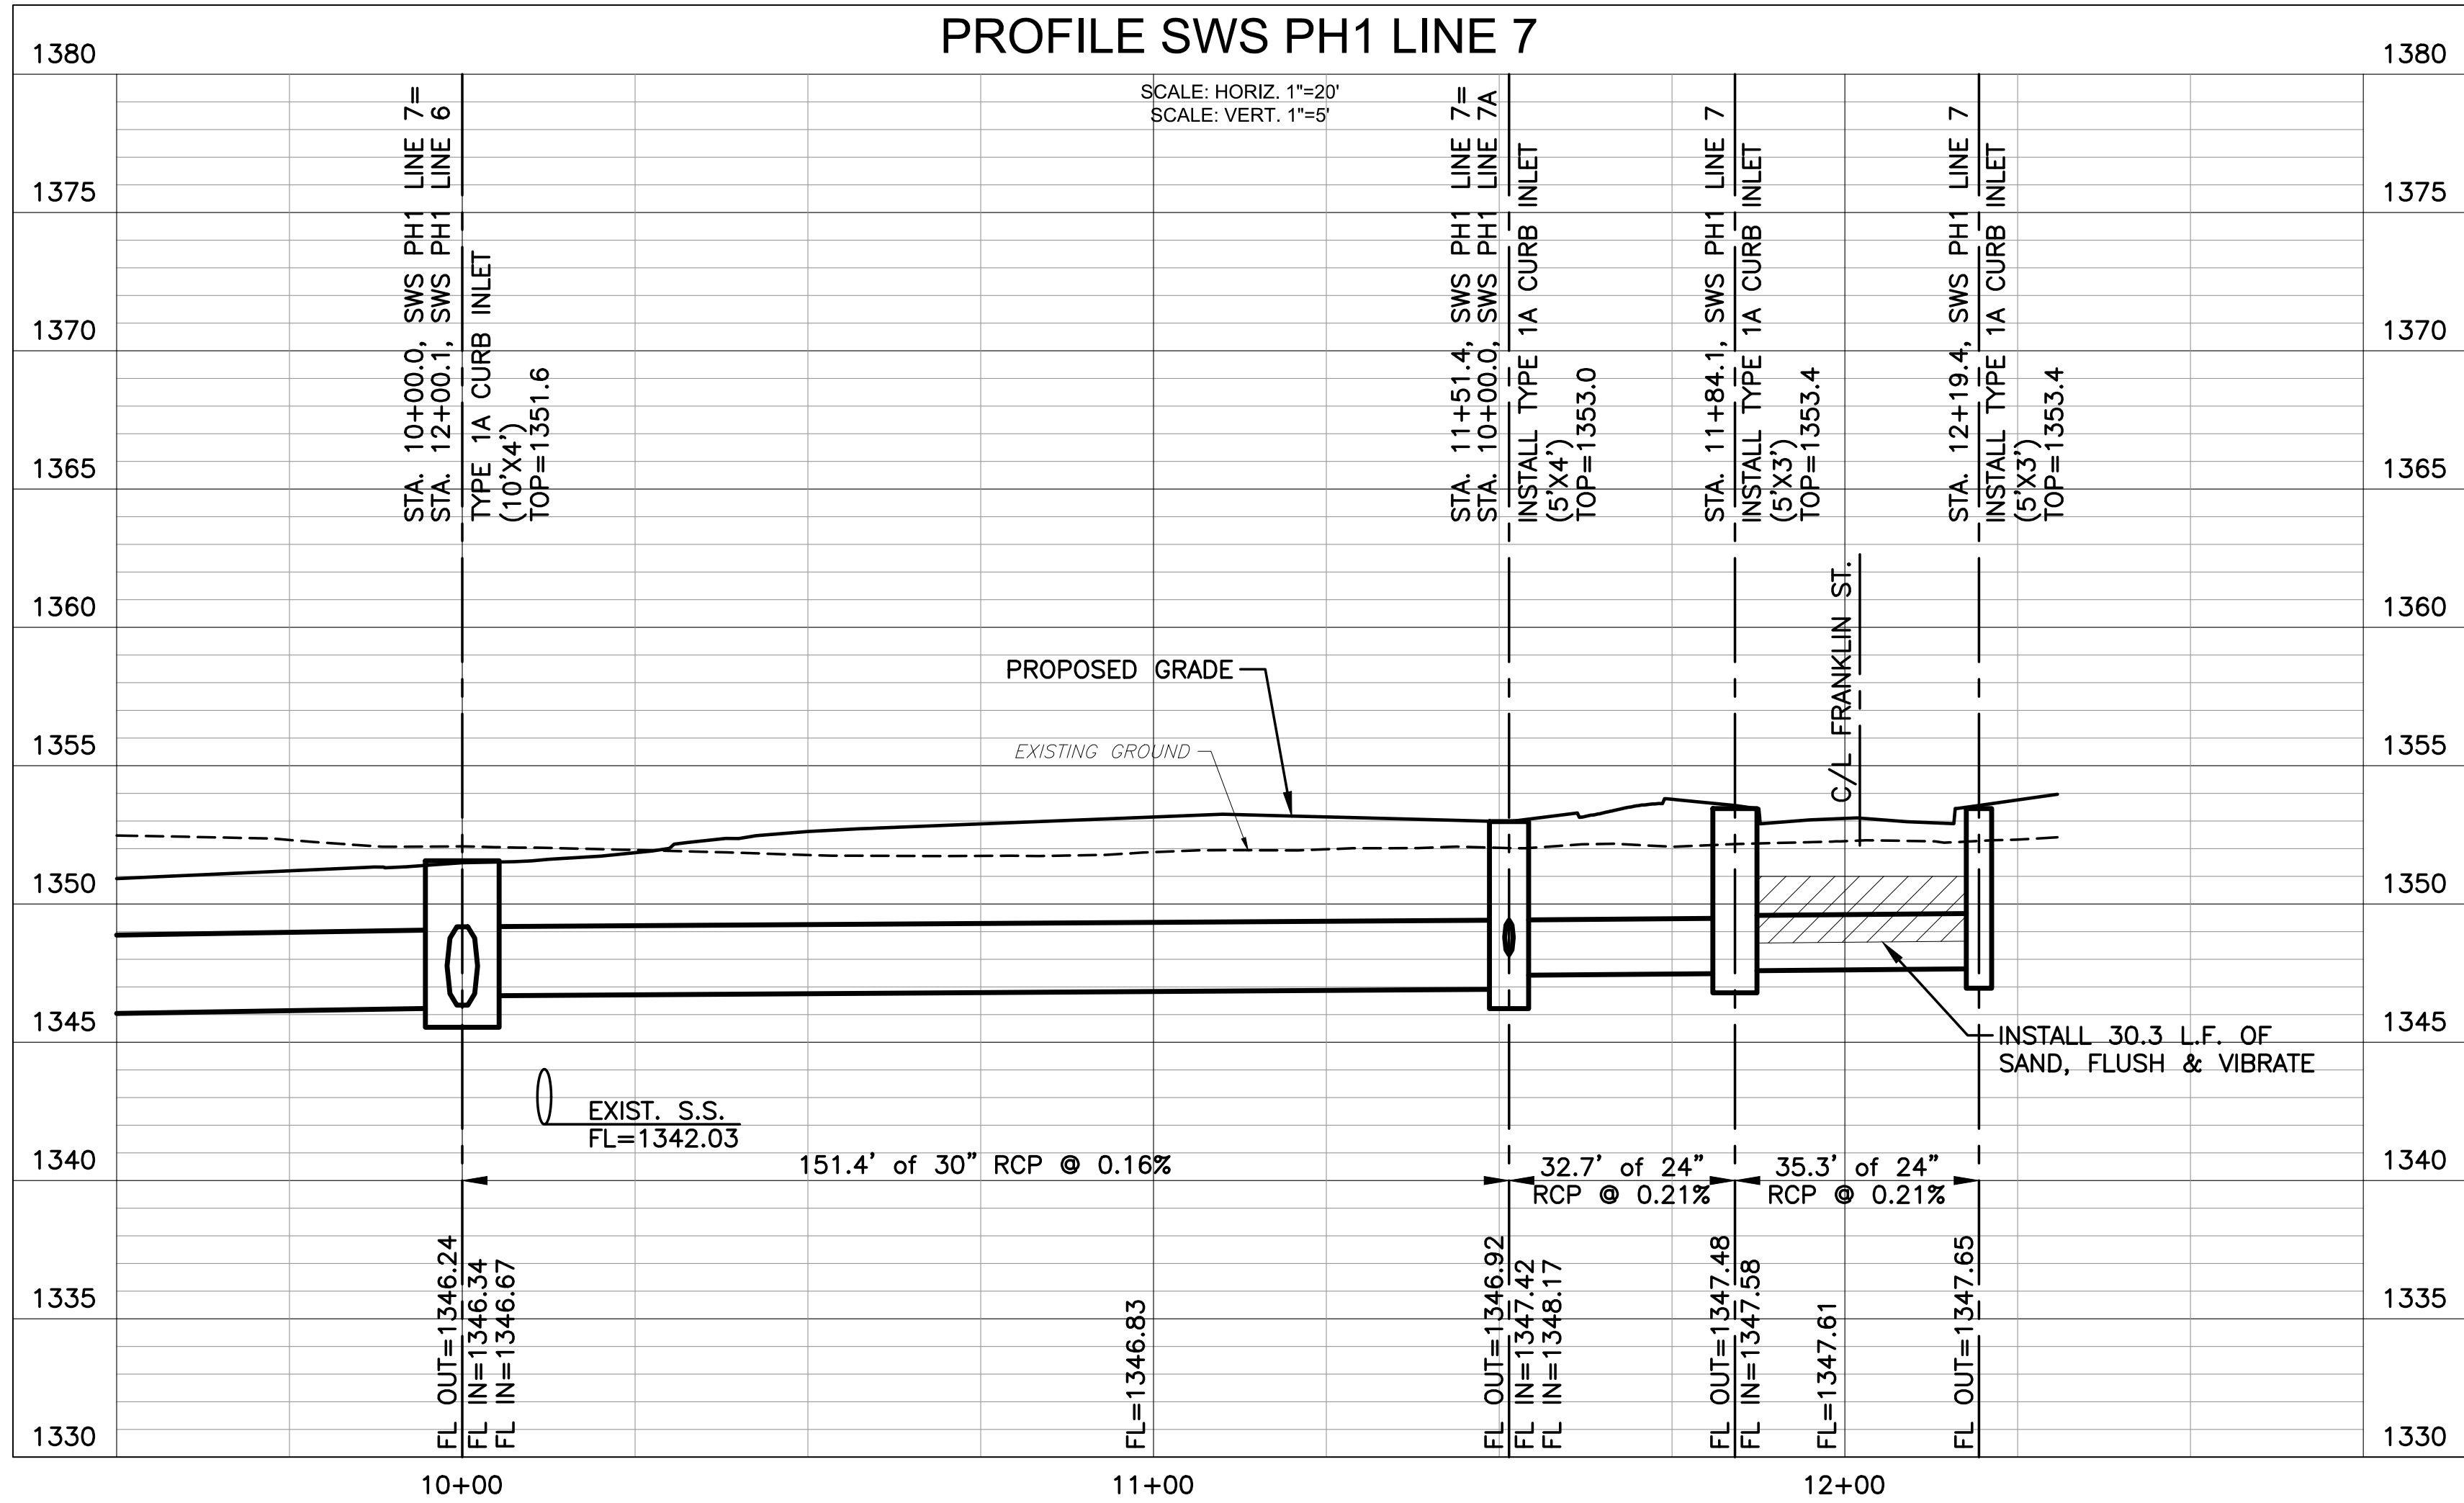

PLAN SWS PH1 LINE 7A
PROFILE SWS PH1 LINE 7A

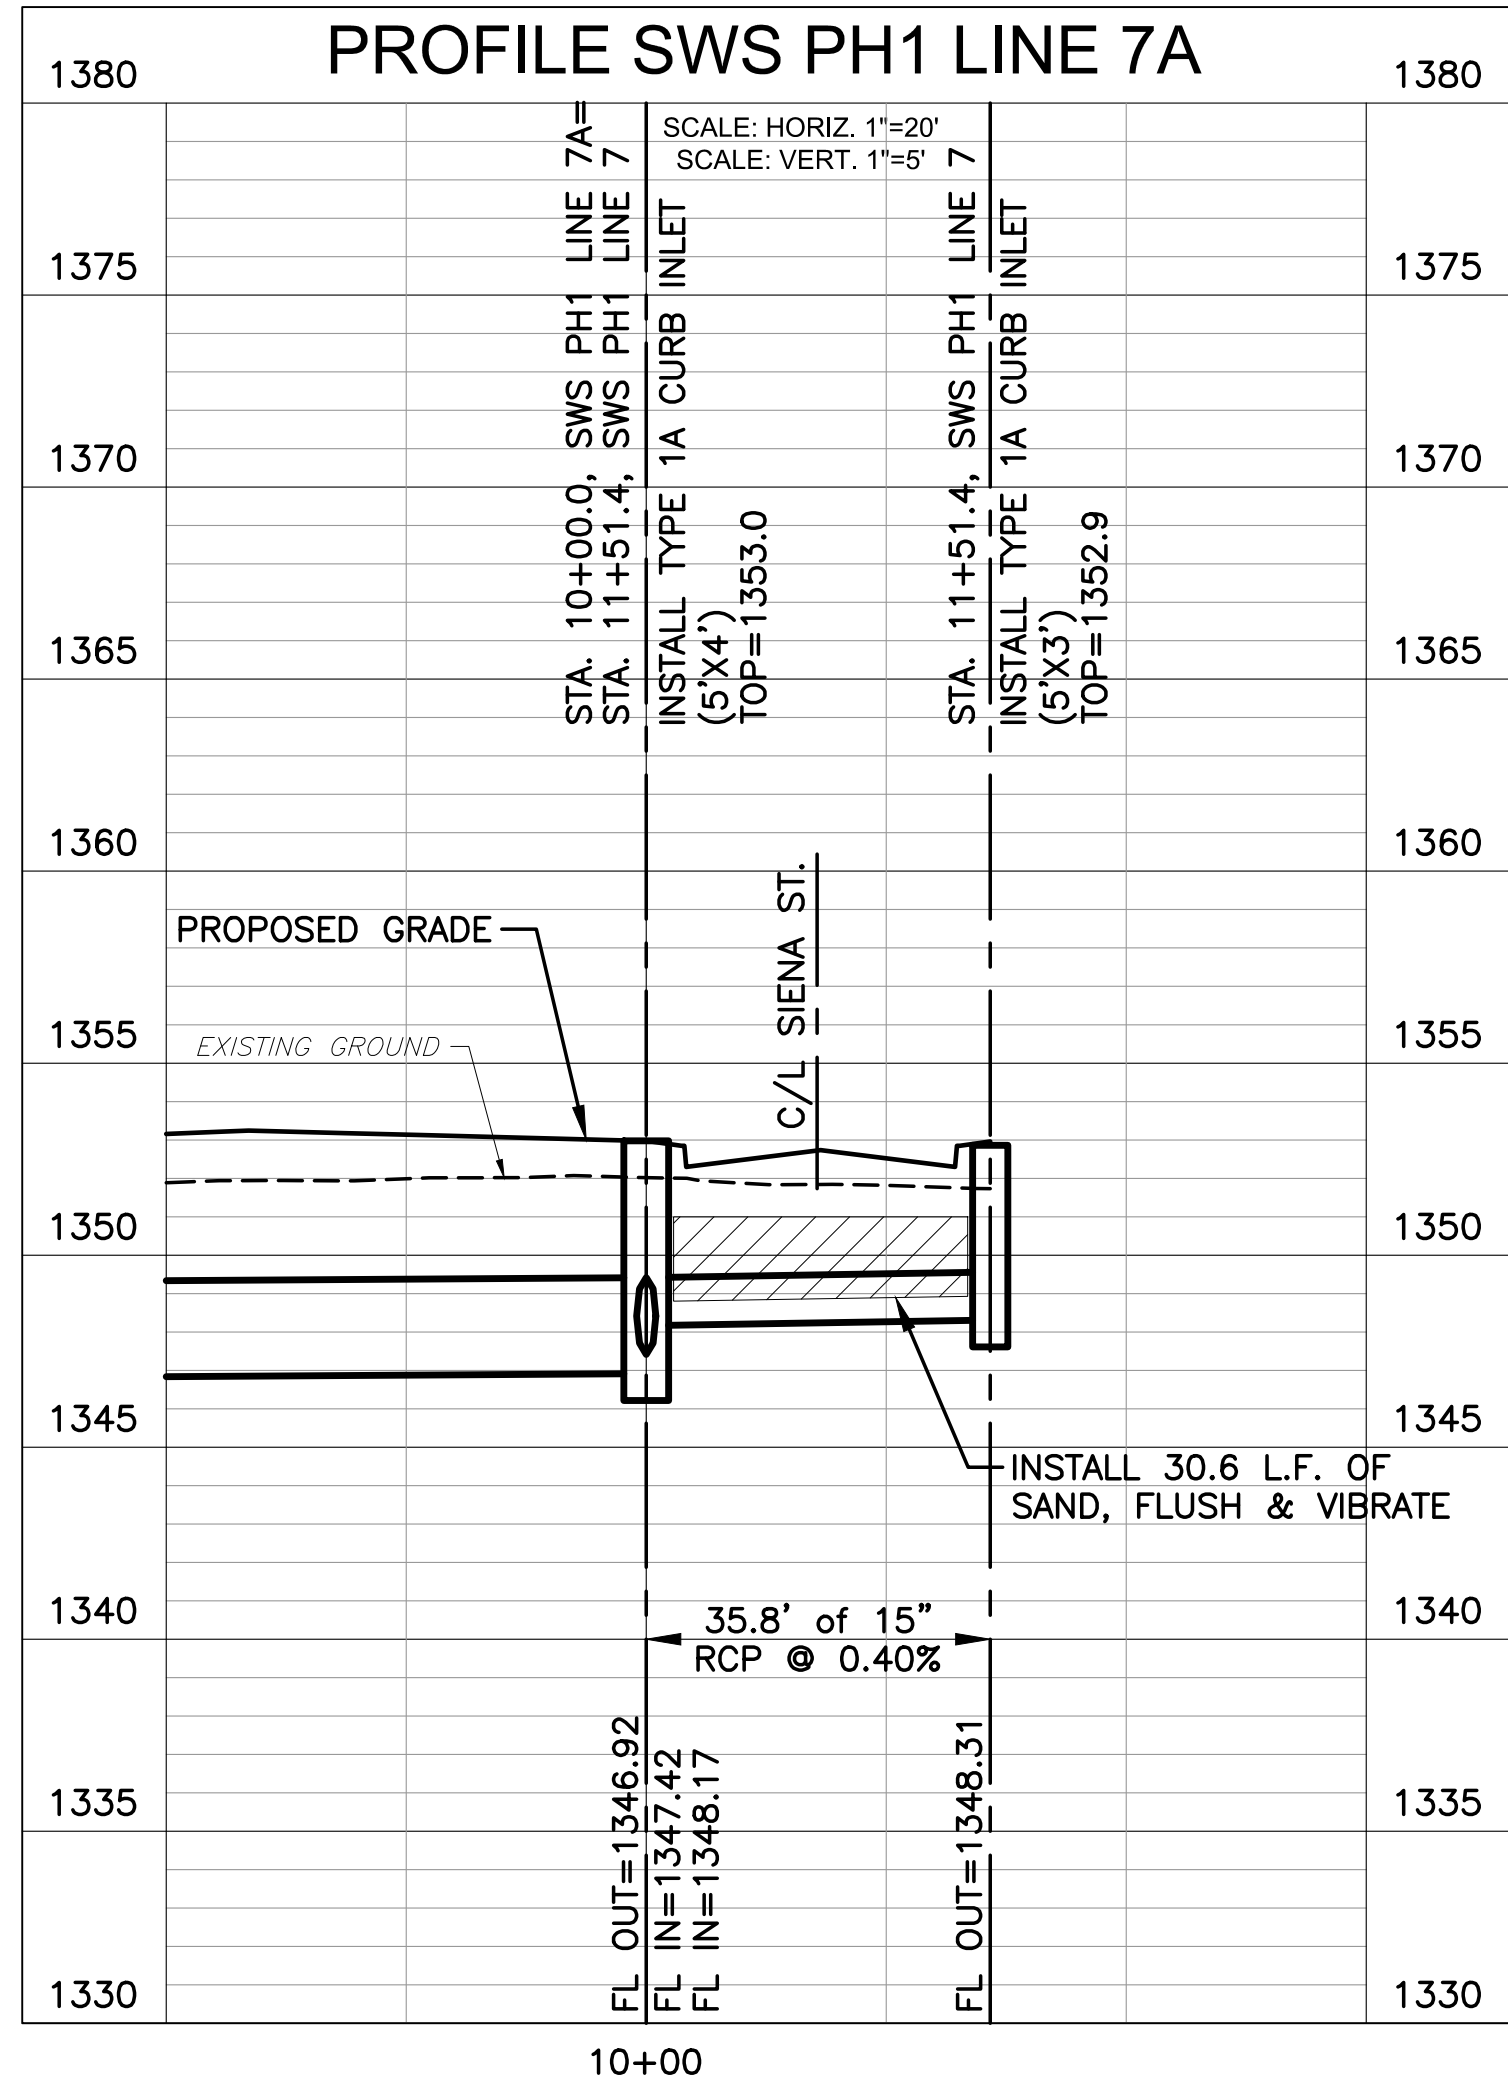

PHASE 1 - PAVING PLANS TO SERVE
COURTYARDS AT JACOBS FARM
SECOND ADDITION
WICHITA, KANSAS

SWS LINE 7

PROJECT NO.
472-2025-086166

SCALE
VERT: 1"=5'
HORIZ: 1"=20'

DRAWN DESIGNED CHECKED
JWC DFL SPE

NO.	REVISION	DATE
0	ISSUED FOR CONSTRUCTION	06/19/2026

SHEET NO.
C-209-P01
28 OF 108

©2026 MKEC ENGINEERING, INC. ALL RIGHTS RESERVED. WWW.MKEC.COM. THESE DRAWINGS AND THEIR CONTENTS, INCLUDING, BUT NOT LIMITED TO, ALL CONCEPTS, DESIGNS, & DETAILS ARE THE EXCLUSIVE PROPERTY OF MKEC ENGINEERING, INC. (MKEC), AND MAY NOT BE USED OR REPRODUCED IN ANY WAY WITHOUT THE EXPRESS CONSENT OF MKEC.