



PLOTTED: Friday, June 19, 2026 @ 10:32PM

J:\PROJECTS\2025\20251010206_PERFECTION_JACOBS\15TH AND CENTRAL\00_220206 CAD\SH1505 CIVIL\SWS\SECOND ADDITION\PH1\220206_C-211-P01_2ND.DWG

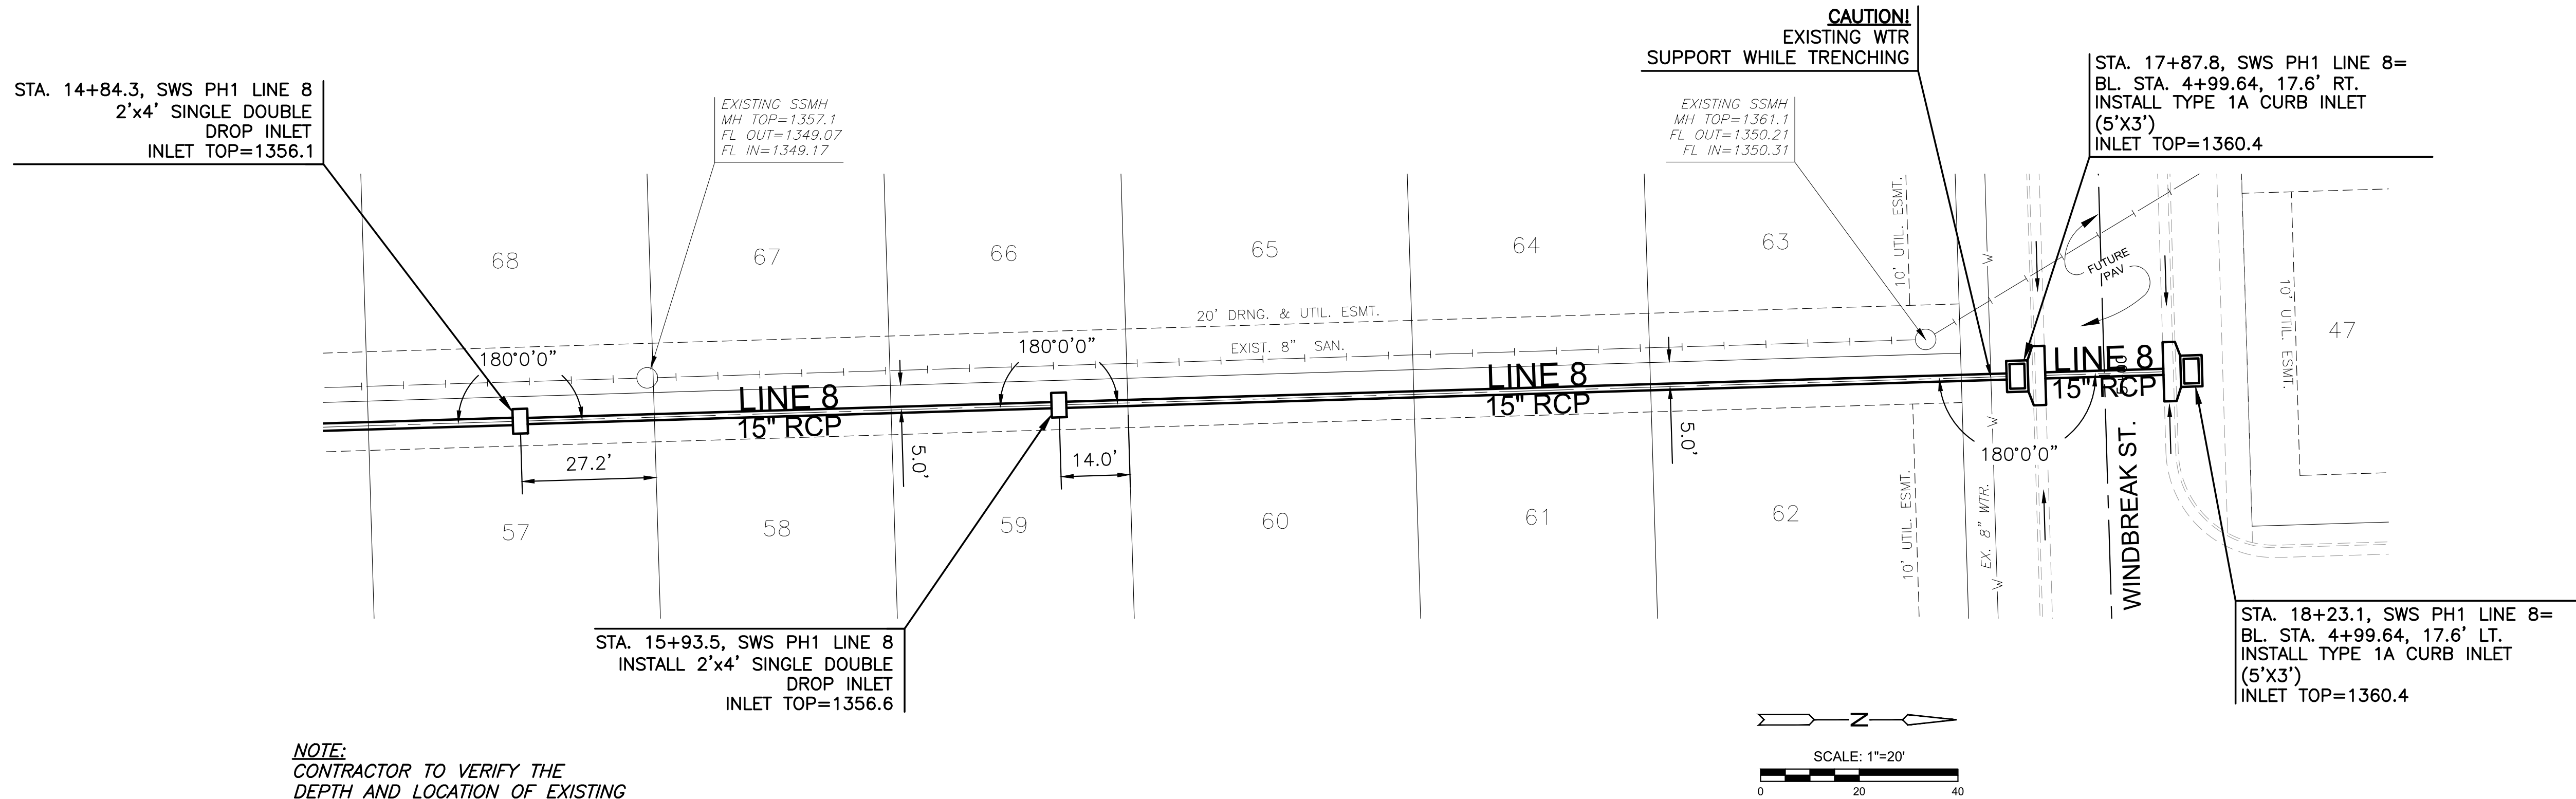

PLAN SWS PH1 LINE 8 (CONT.)
PROFILE SWS PH1 LINE 8 (CONT.)

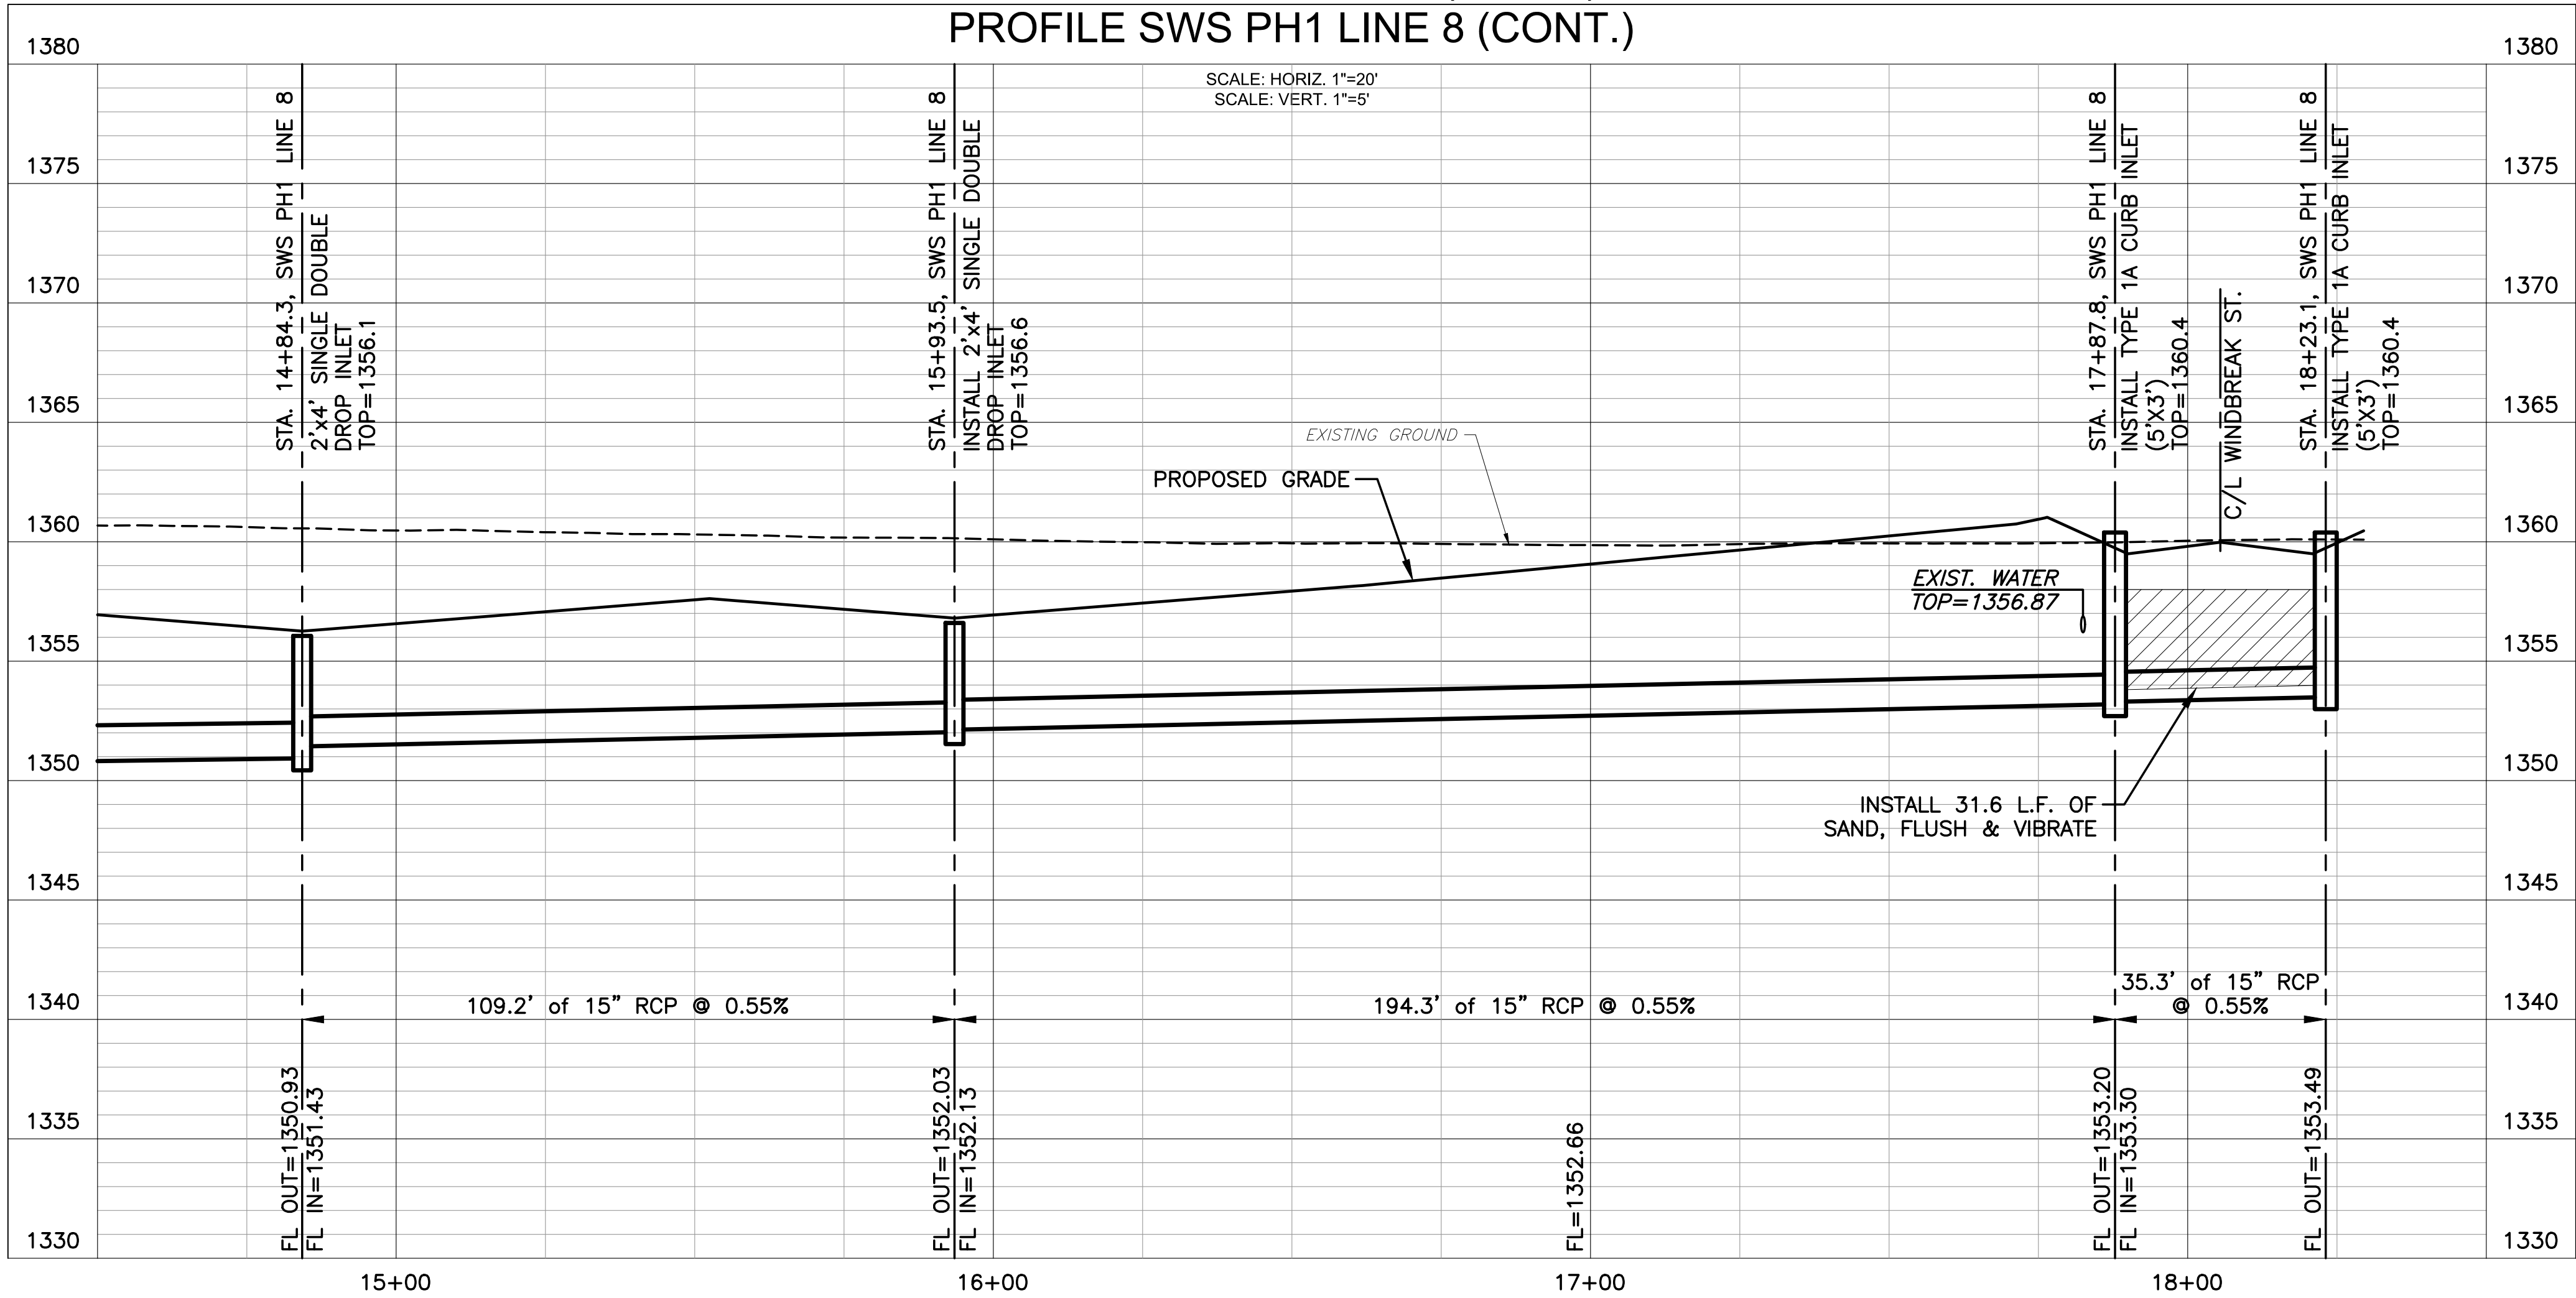

PHASE 1 - PAVING PLANS TO SERVE
COURTYARDS AT JACOBS FARM
SECOND ADDITION
WICHITA, KANSAS

SWS LINE 8
14+82.8 - 18+21.7

PROJECT NO.
472-2025-086166

SCALE
VERT: 1"=5'
HORIZ: 1"=20'

DRAWN DESIGNED CHECKED
JWC DFL SPE

0	ISSUED FOR CONSTRUCTION	06/19/2026
NO.	REVISION	DATE

SHEET NO.
C-211-P01
30 OF 108

©2026 MKEC ENGINEERING, INC. ALL RIGHTS RESERVED. WWW.MKEC.COM. THESE DRAWINGS AND THEIR CONTENTS, INCLUDING, BUT NOT LIMITED TO, ALL CONCEPTS, DESIGNS, & IDEAS ARE THE EXCLUSIVE PROPERTY OF MKEC ENGINEERING, INC. (MKEC), AND MAY NOT BE USED OR REPRODUCED IN ANY WAY WITHOUT THE EXPRESS CONSENT OF MKEC.