



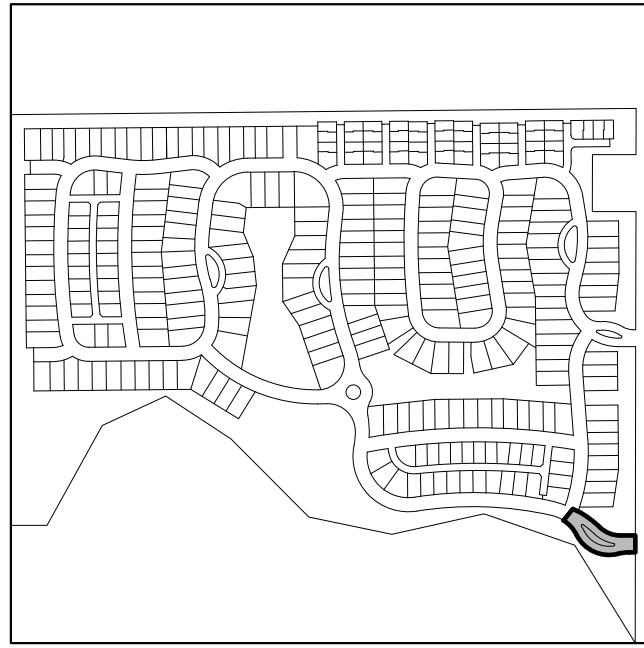

KEY MAP

NOTES:
1. PROPOSED 135TH ST. ROADWAY IMPROVEMENTS ARE SHOWN AND WILL BE CONSTRUCTED CONCURRENTLY WITH THIS JACOBS FARM 2ND PROJECT. THE CONTRACTOR IS RESPONSIBLE FOR COORDINATION WITH THE 135TH ST. PROJECT CONTRACTOR FOR TIE-INS AND SCHEDULE. ACCESS TO THIS SITE SHOULD BE MAINTAINED AT ALL TIMES, HOWEVER, ACCESS POINTS MAY BE LIMITED AS WELL AS ONE-WAY DIRECTIONAL TRAFFIC.

NOTE:
TOP OF CURB ELEVATIONS SHOWN ARE FOR FULL CURB. CONSTRUCT CURB AND GUTTER AS NOTED.

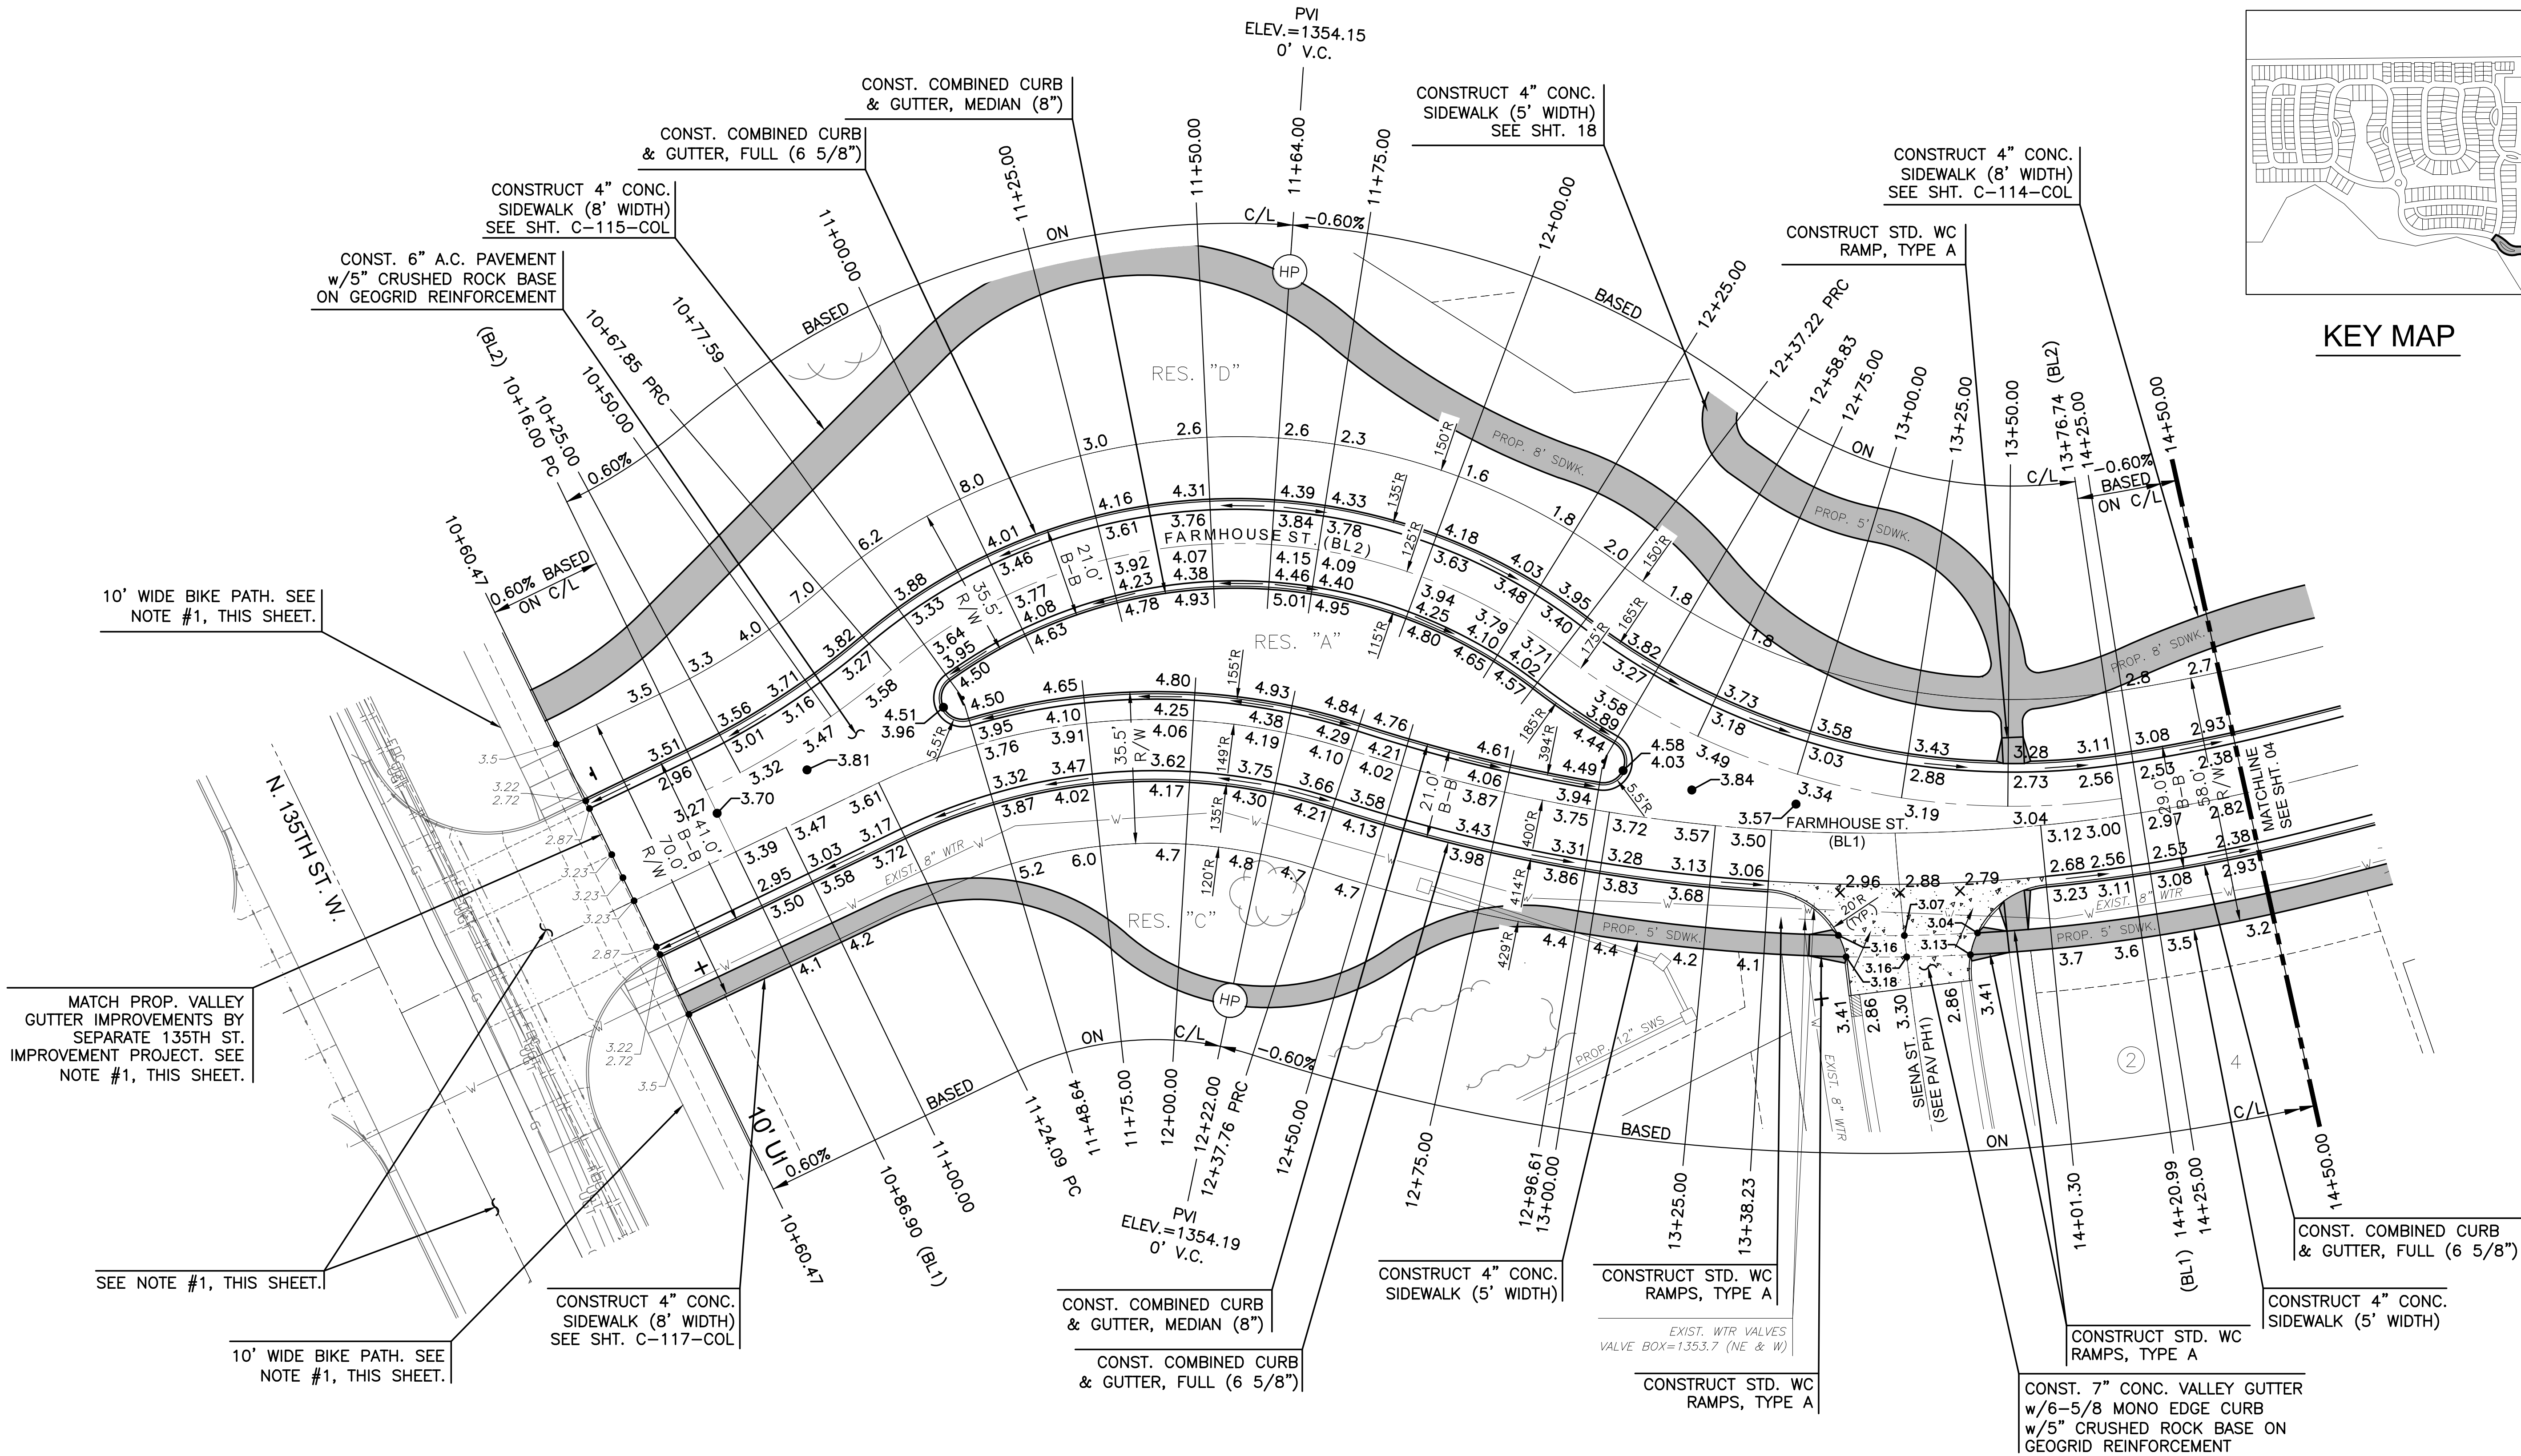

COLLECTOR PHASE - PAVING PLANS TO SERVE
COURTYARDS AT JACOBS FARM
SECOND ADDITION
WICHITA, KANSAS

FARMHOUSE ST.
(ENTRY)

PROJECT NO.
472-2025-086174

SCALE
1"=20'

DRAWN DESIGNED CHECKED
HHK DFL SPE

0	ISSUED FOR CONSTRUCTION	06/19/2026
NO.	REVISION	DATE

SHEET NO.
C-101-COL
03 OF 68