



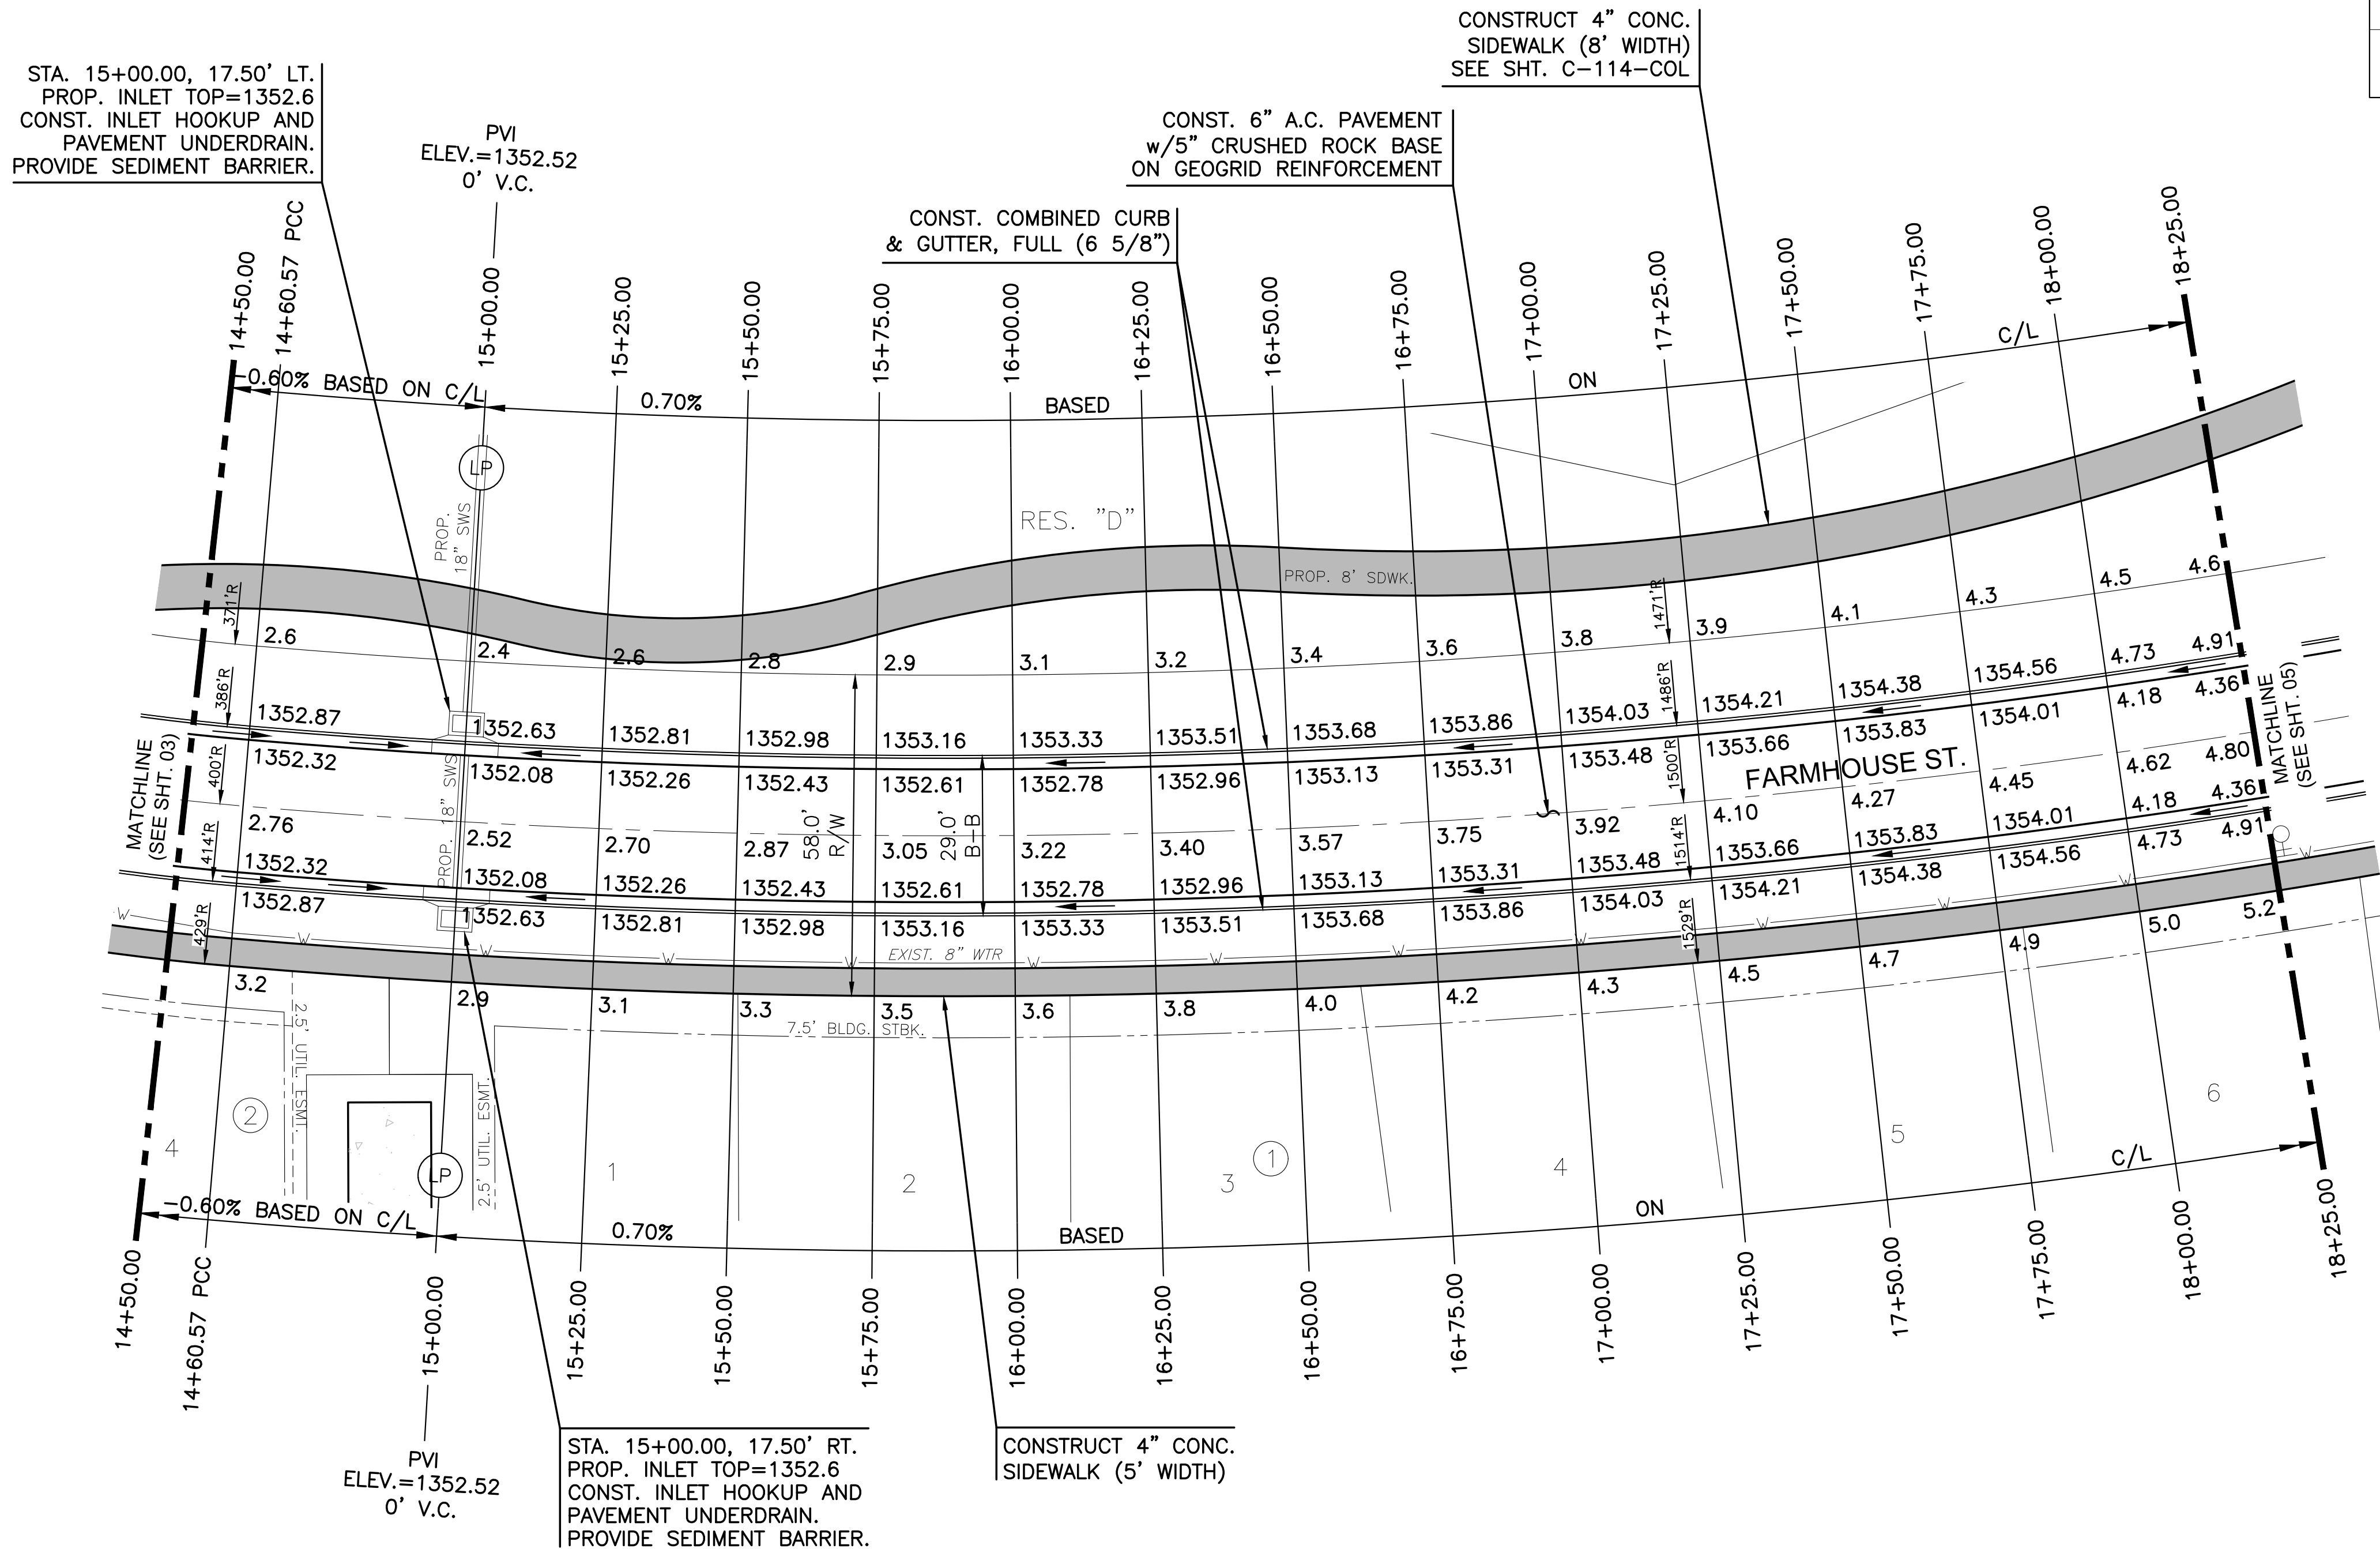

KEY MAP

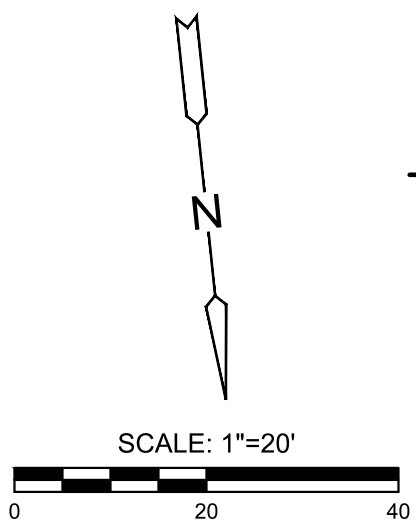

**LEGEND**

STREET SIGN & SIGN LOCATION  
(SEE SHT. 02 & 30 FOR TYPE  
& STATION OF SIGN)

NOTE:  
TOP OF CURB ELEVATIONS SHOWN  
ARE FOR FULL CURB. CONSTRUCT  
CURB AND GUTTER AS NOTED.



COLLECTOR PHASE - PAVING PLANS TO SERVE  
**COURTYARDS AT JACOBS FARM**  
**SECOND ADDITION**  
WICHITA, KANSAS

FARMHOUSE ST.  
(CONT.)

PROJECT NO.  
472-2025-086174

SCALE  
1"=20'

| DRAWN | DESIGNED | CHECKED |
|-------|----------|---------|
| HHK   | DFL      | SPE     |

|     |                         |            |
|-----|-------------------------|------------|
|     |                         |            |
|     |                         |            |
| 0   | ISSUED FOR CONSTRUCTION | 06/19/2026 |
| NO. | REVISION                | DATE       |

SHEET NO.  
**C-102-COL**  
04 OF 68