



COLLECTOR PHASE - PAVING PLANS TO SERVE
COURTYARDS AT JACOBS FARM
SECOND ADDITION
WICHITA, KANSAS

FARMHOUSE ST.
(CONT. 3)

PROJECT NO.	472-2025-086174
-------------	-----------------


1"=20'

DRAWN	DESIGNED	CHECKED
HHK	DFL	SPE


[illegible]

ISSUED FOR CONSTRUCTION	06/19/2026
REVISION	DATE

C-105-COL
07 OF 68

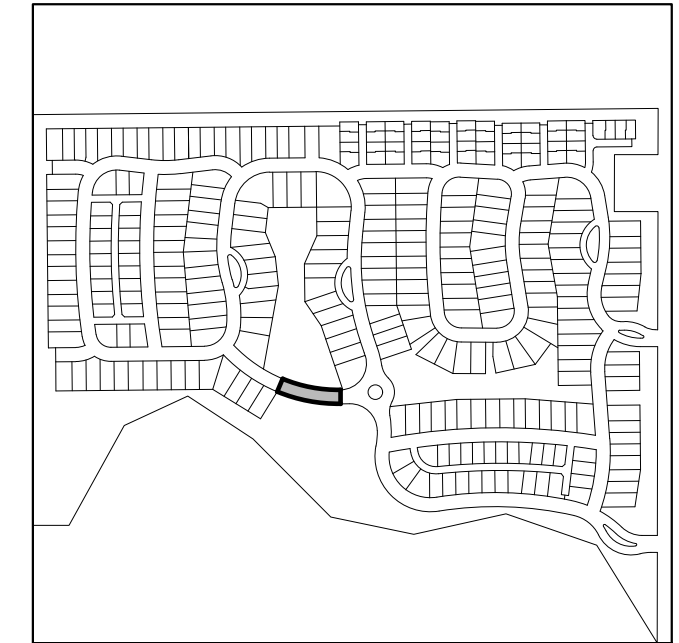

KEY MAP

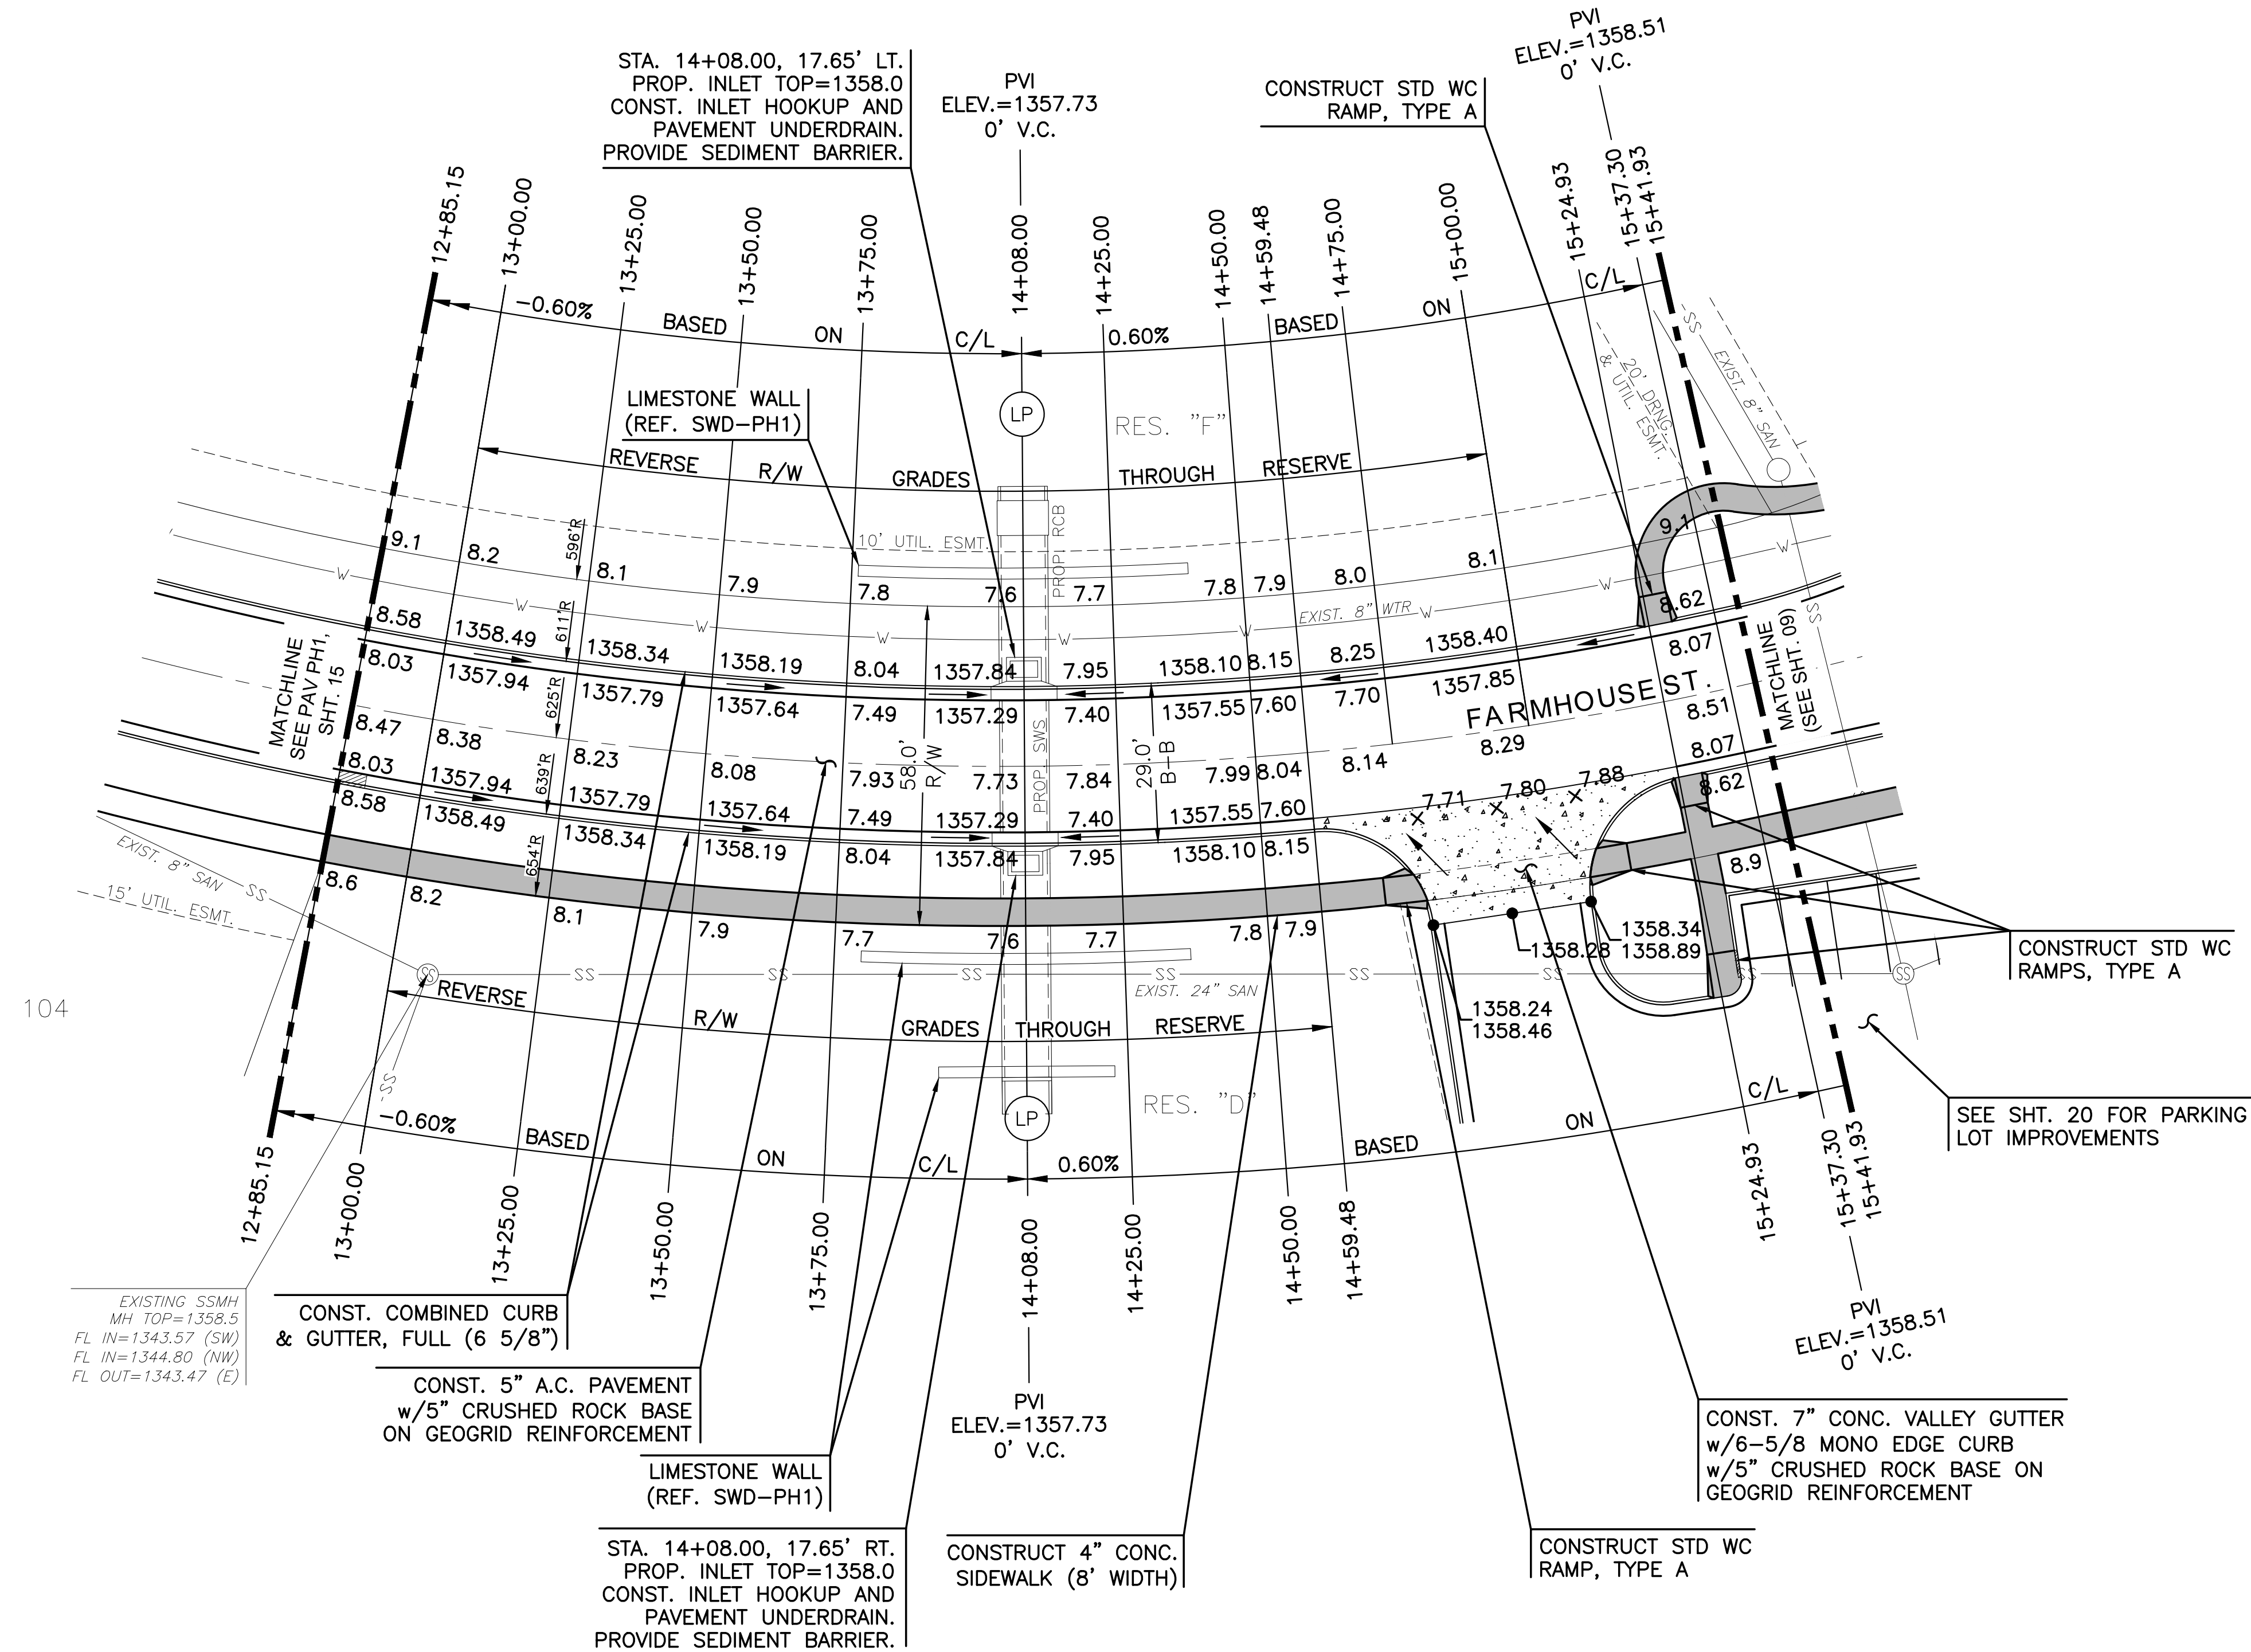

LEGEND

-  STREET SIGN & SIGN LOCATION
 (SEE SHT. 02 & 30 FOR TYPE
 & STATION OF SIGN)
-  5' TRANSITION FROM FULL TO
 ROLL CURB

NOTE:
TOP OF CURB ELEVATIONS SHOWN
ARE FOR FULL CURB. CONSTRUCT
CURB AND GUTTER AS NOTED.

