



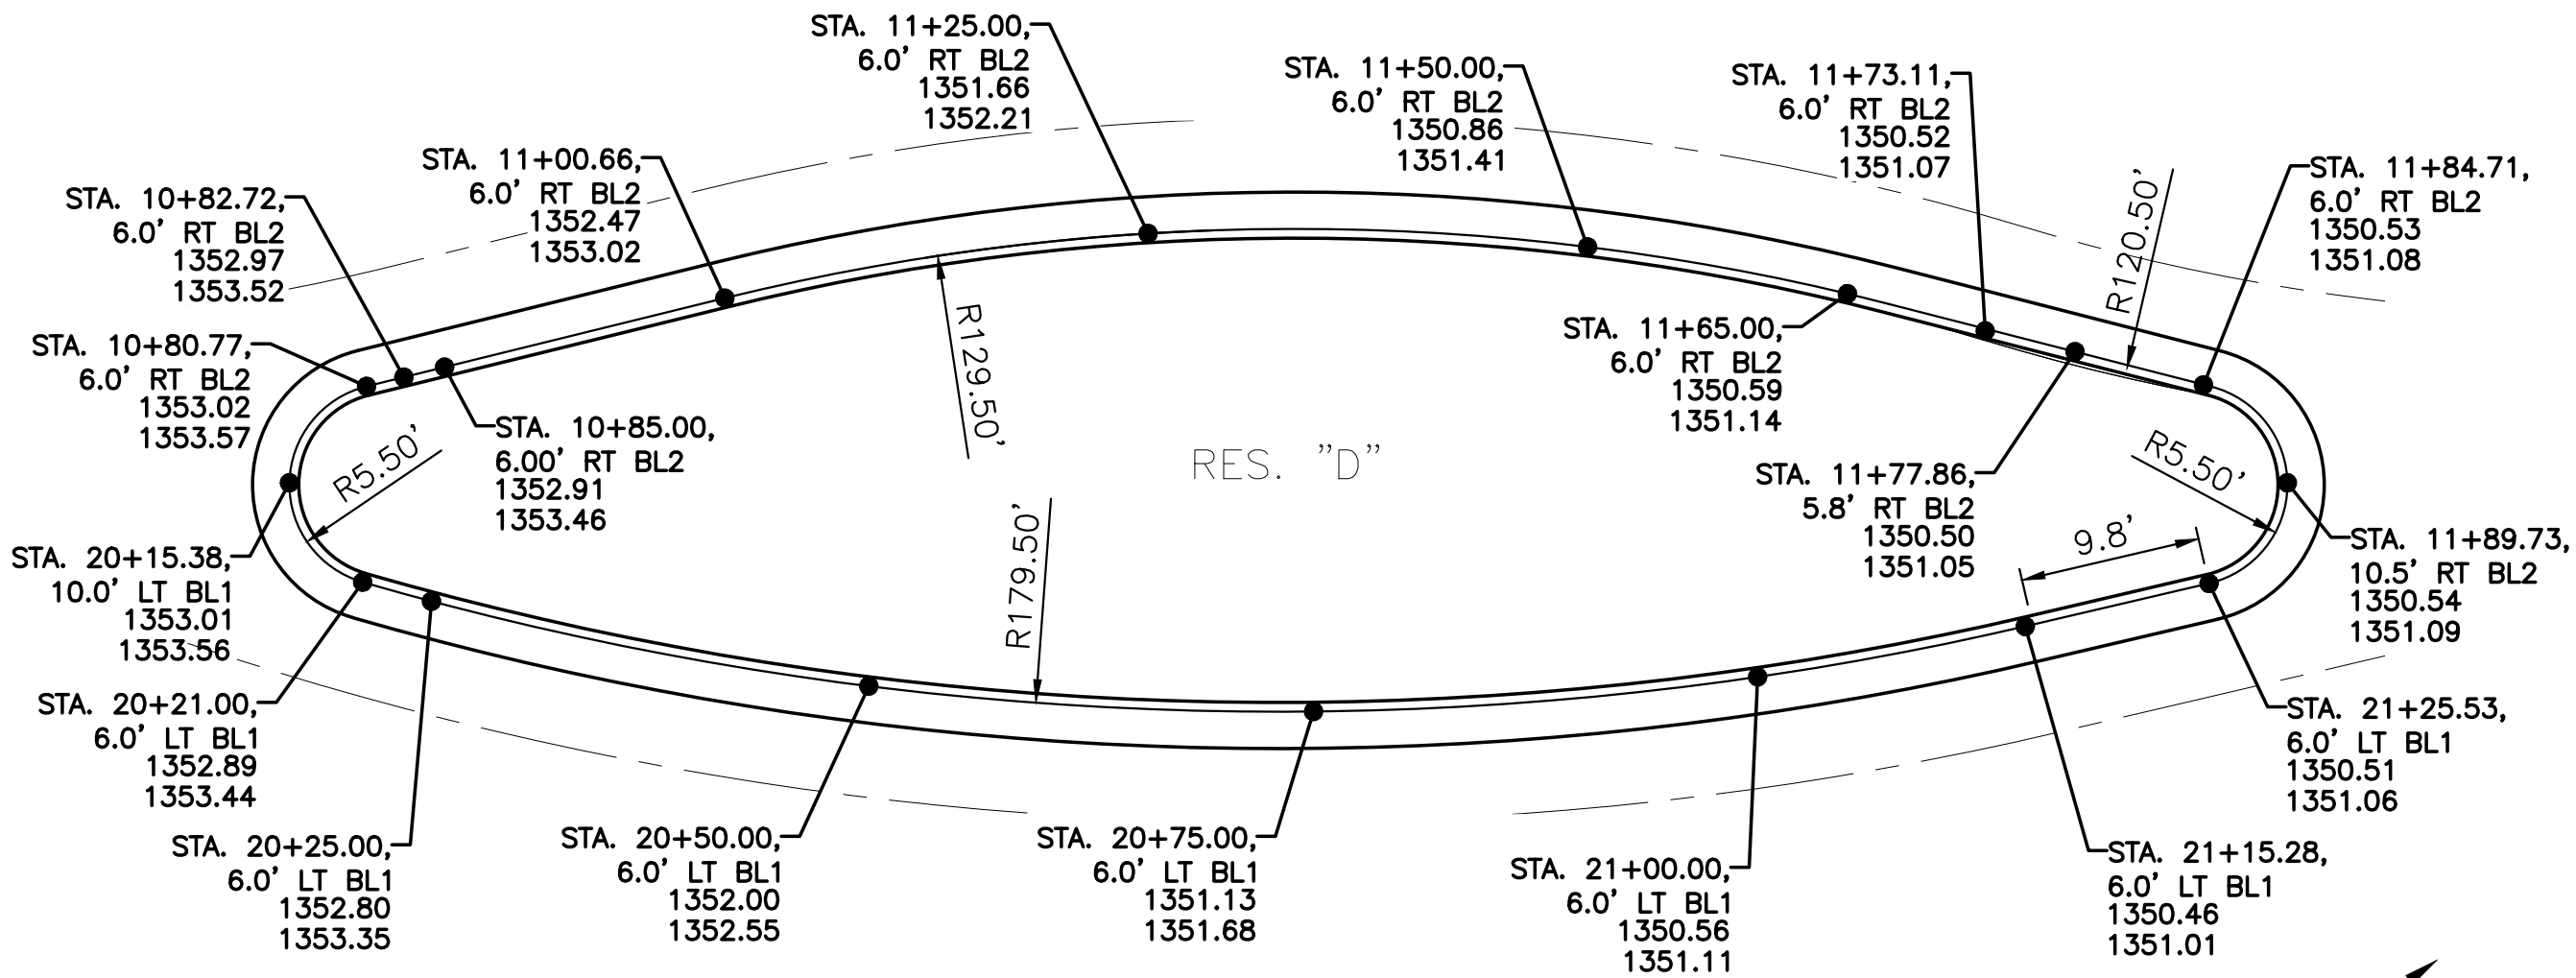

1 MEDIAN DETAIL
SCALE: 1" = 10'
UTILITIES NOT SHOWN FOR CLARITY

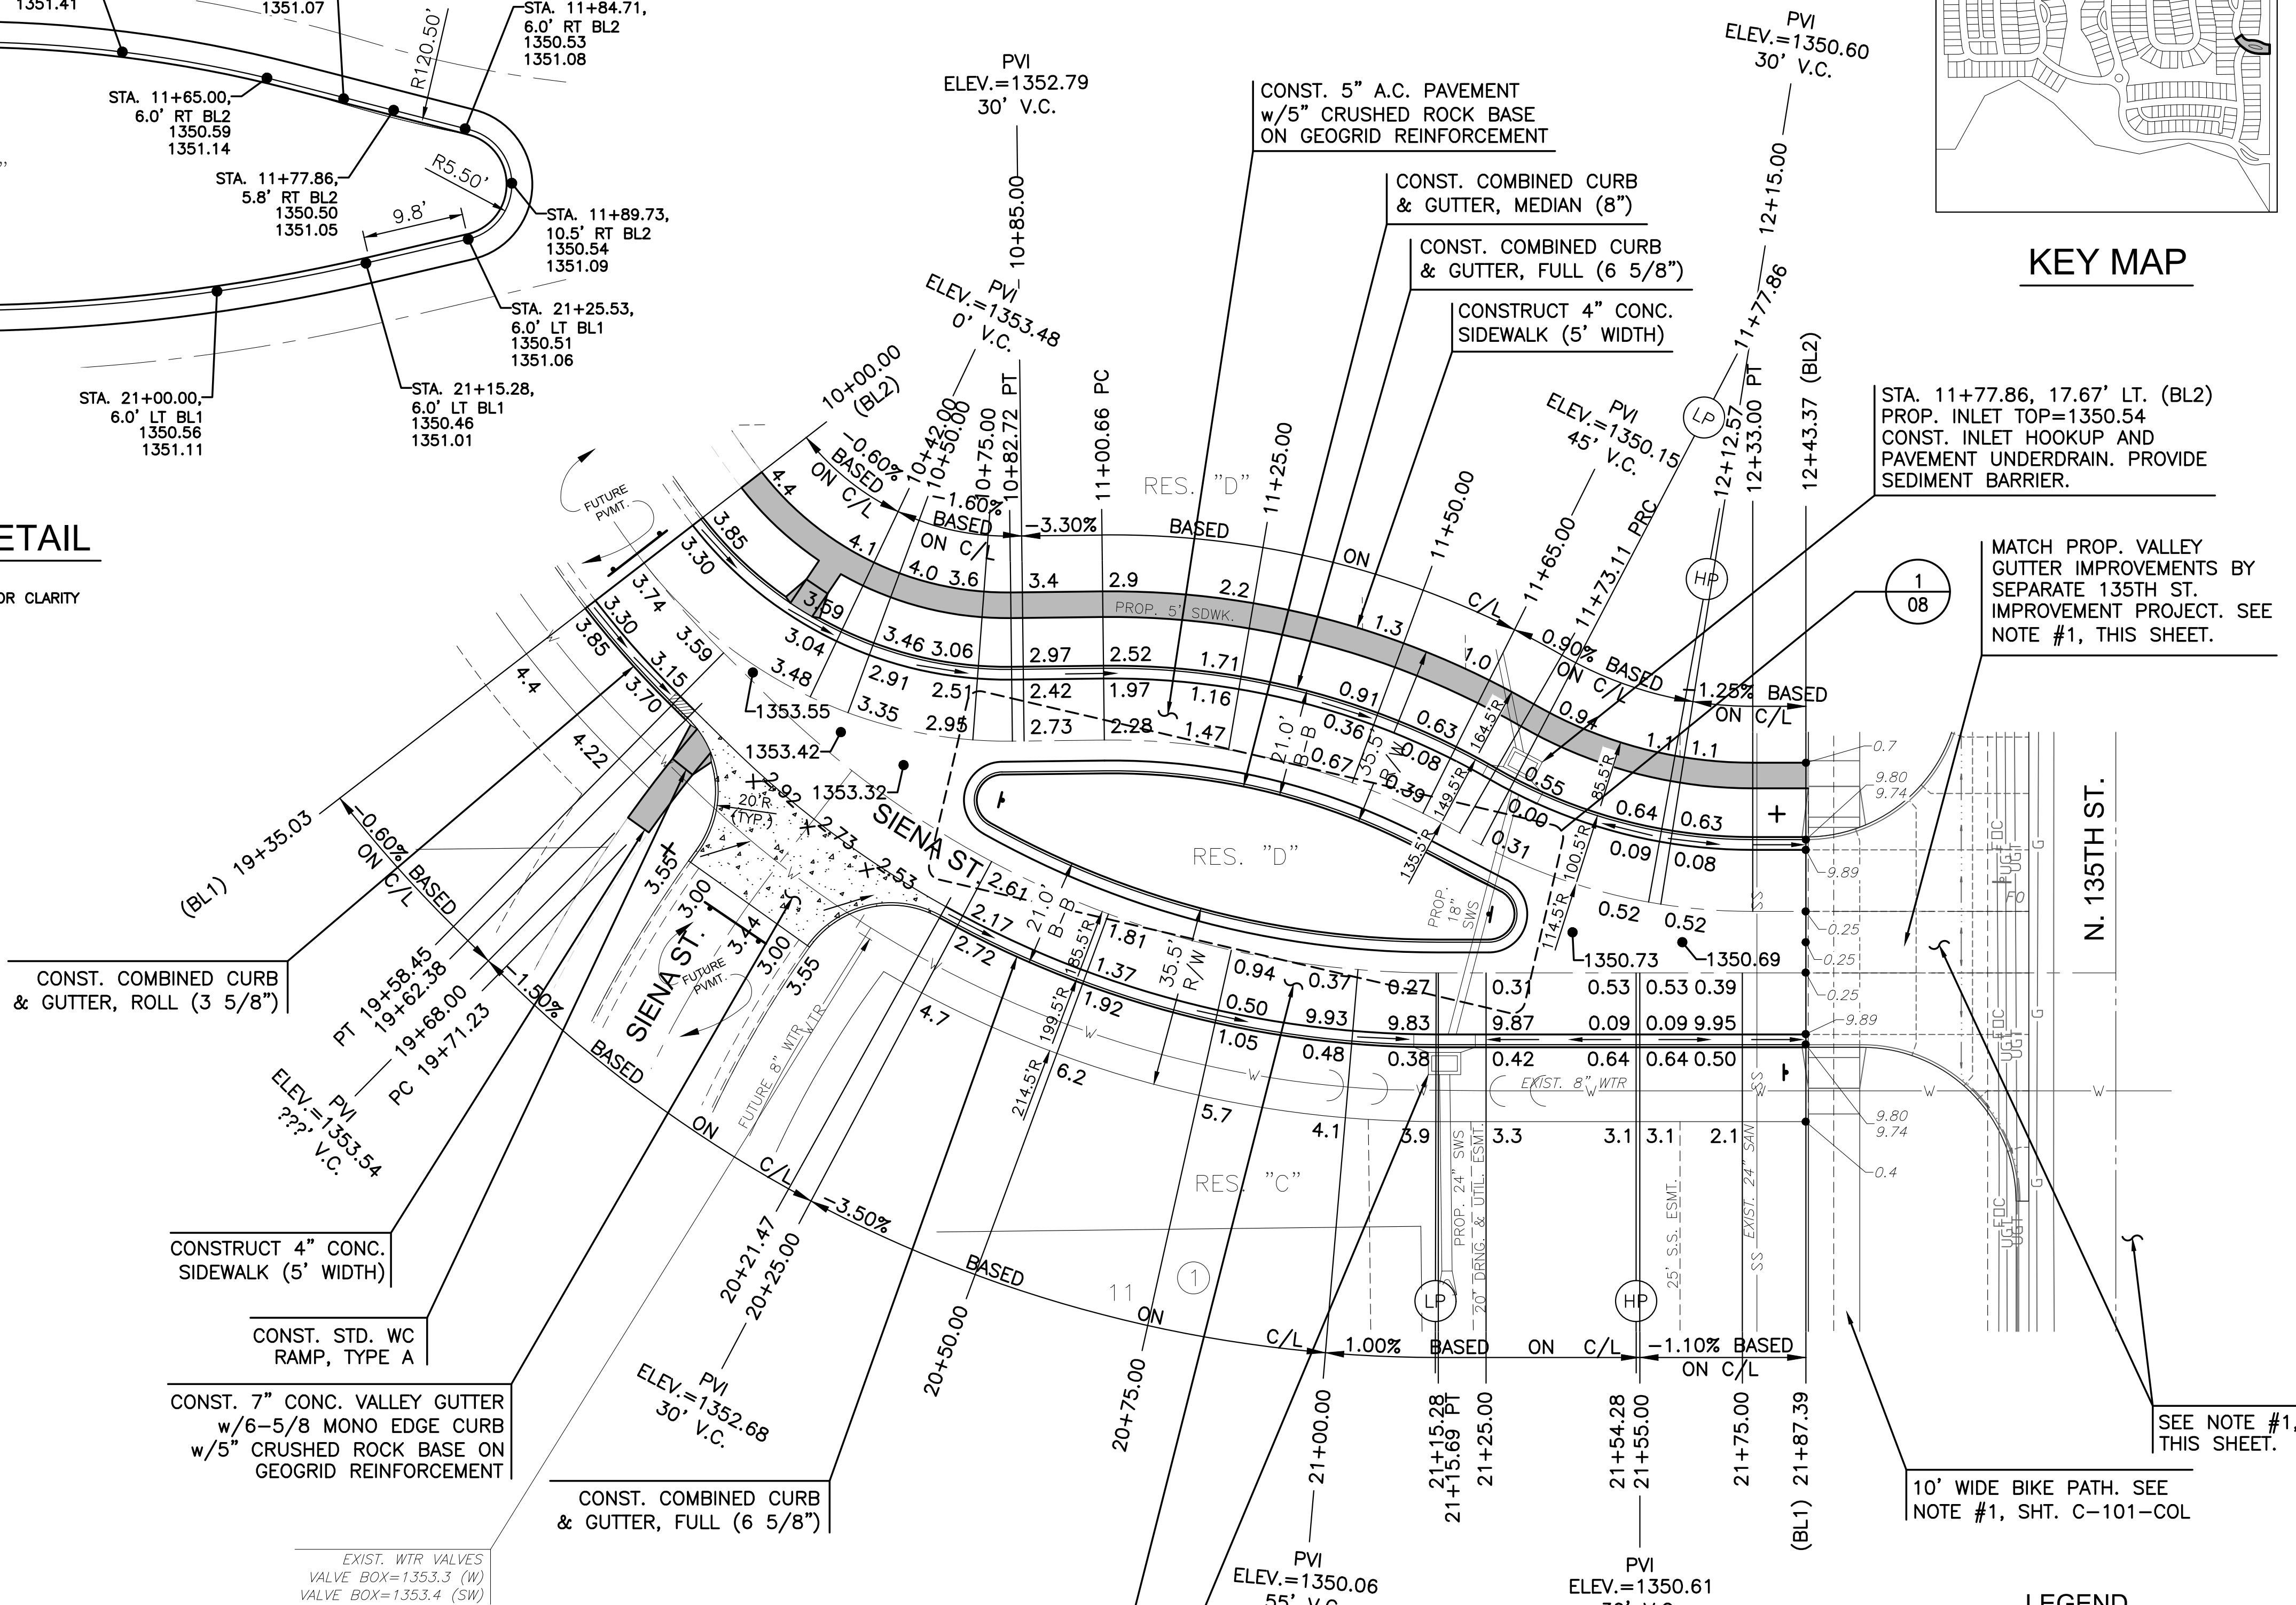

LEGEND

- STREET SIGN & SIGN LOCATION (SEE SHT. 02 & 30 FOR TYPE & STATION OF SIGN)
- 5' TRANSITION FROM ROLL TO FULL CURB

NOTE:
TOP OF CURB ELEVATIONS SHOWN ARE FOR FULL CURB. CONSTRUCT CURB AND GUTTER AS NOTED.



KEY MAP



COLLECTOR PHASE - PAVING PLANS TO SERVE
COURTYARDS AT JACOBS FARM
SECOND ADDITION
WICHITA, KANSAS

SIENA ST.
(ENTRY)

PROJECT NO.
472-2025-086174

SCALE
1"=20'

DRAWN	DESIGNED	CHECKED
HHK	DFL	SPE

0	ISSUED FOR CONSTRUCTION	06/19/2026
NO.	REVISION	DATE

SHEET NO.
C-106-COL
08 OF 68