
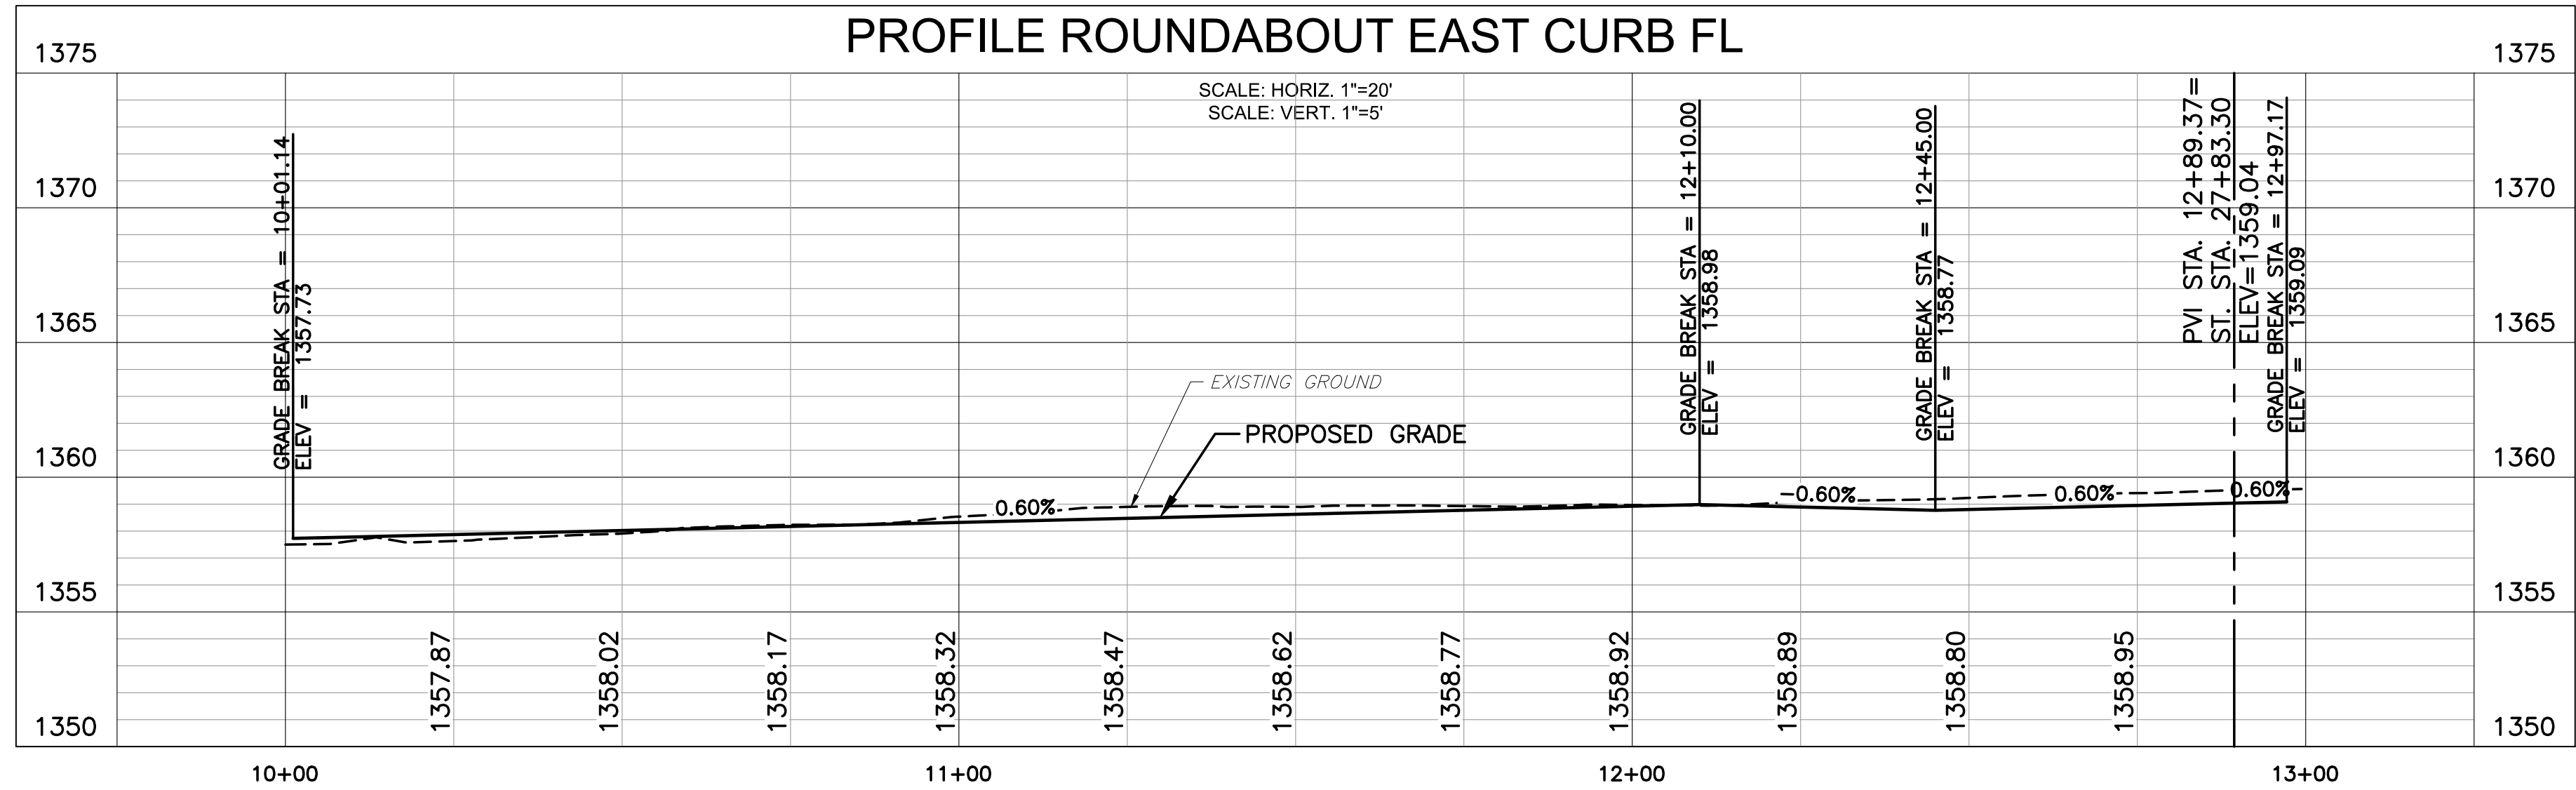


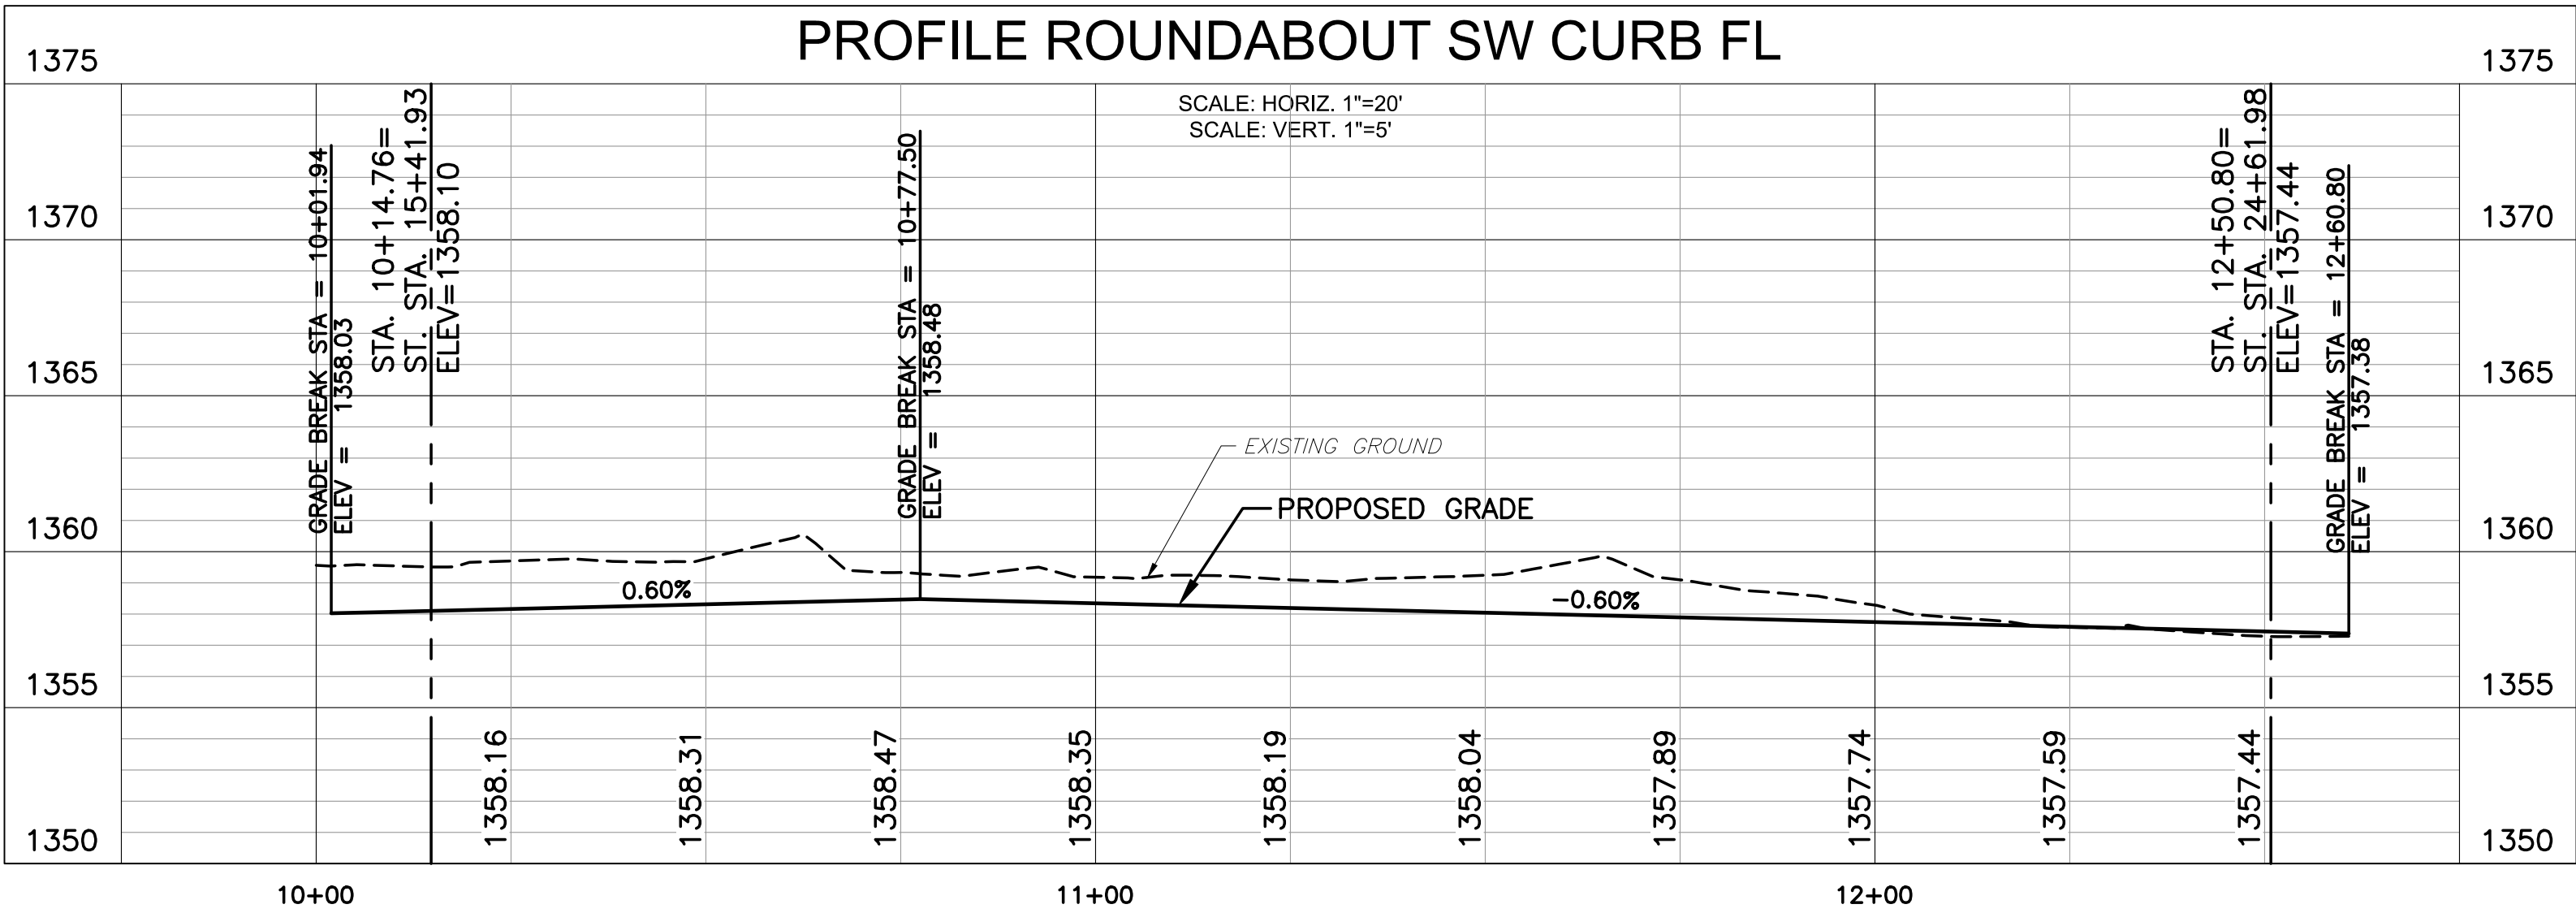

COLLECTOR PHASE - PAVING PLANS TO SERVE
COURTYARDS AT JACOBS FARM
SECOND ADDITION
WICHITA, KANSAS

ROUNDOABOUT PROFILES		
PROJECT NO. 472-2025-086174		
SCALE N/A		
DRAWN	DESIGNED	CHECKED
HHK	DFL	SPE
ISSUED FOR CONSTRUCTION	06/19/2026	
D. REVISION	DATE	
SHEET NO. C-108-COL 10 OF 68		