
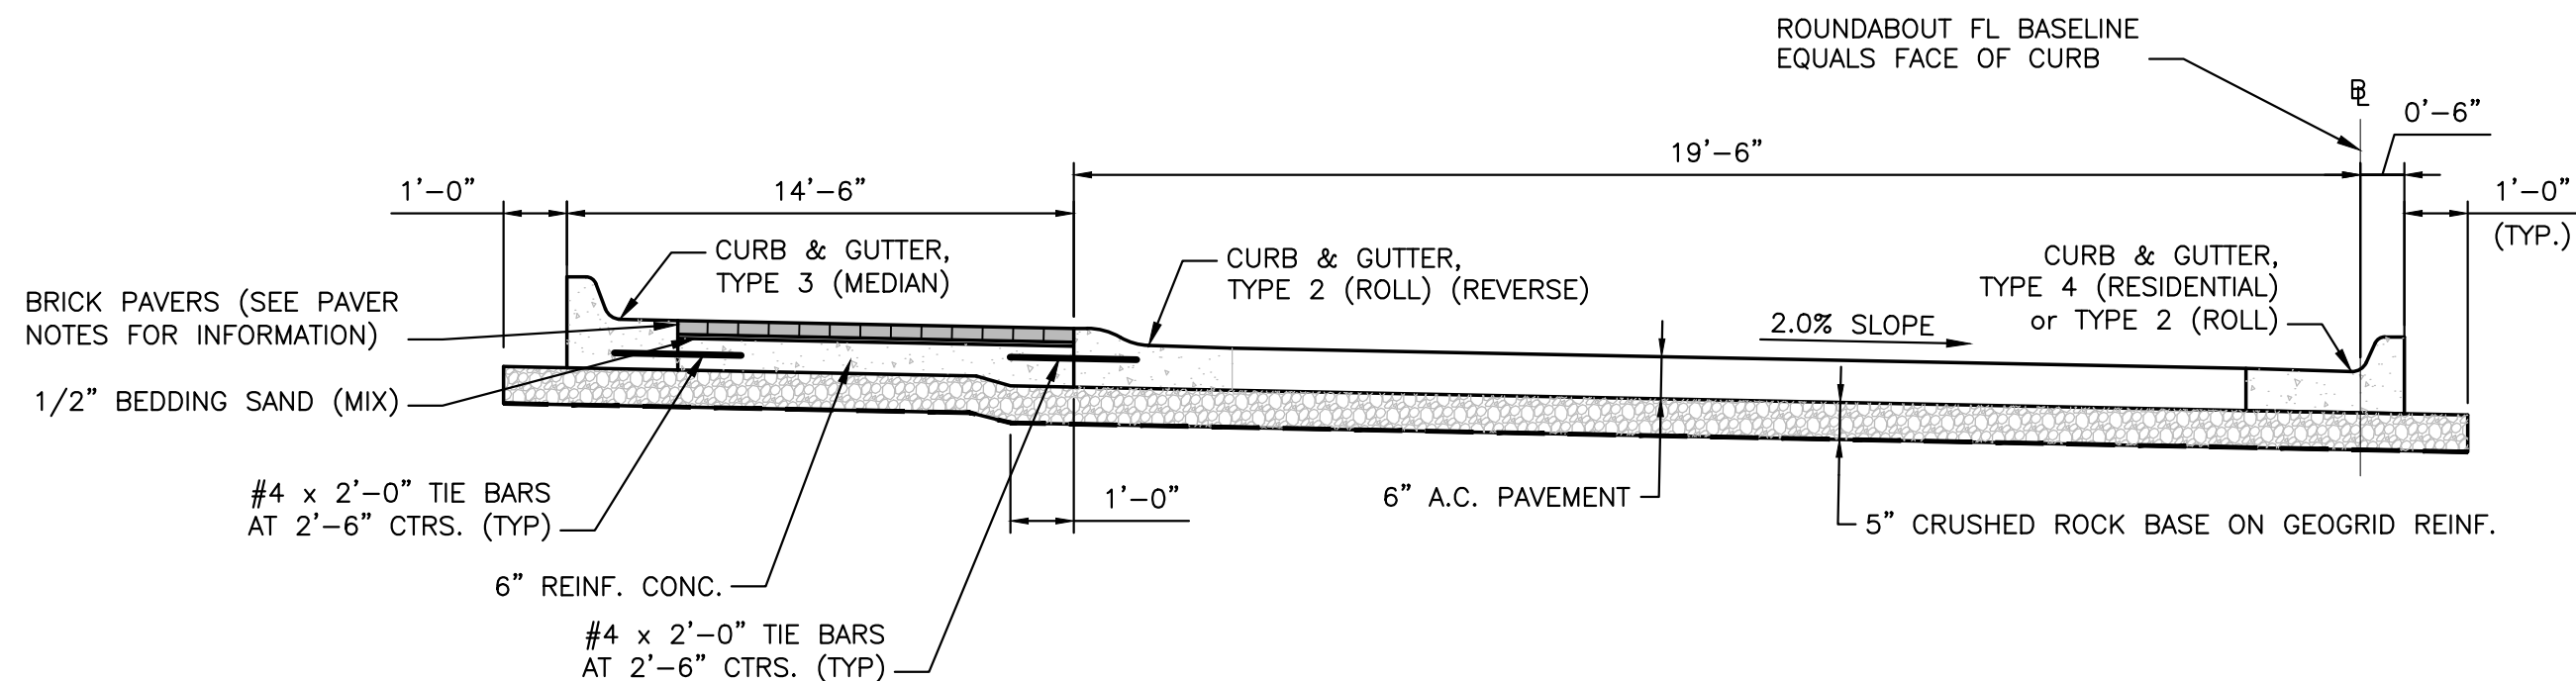


PLOTTED Friday, June 19, 2025 @ 11:56AM

J:\PROJECTS\2025\20250610\2025_PERFECTION_JACOBS_15TH AND CENTRAL\00_220248 CAD\SHOTS\05 CIVIL\PAVSECOND\COLL\220248_C-115-COL.DWG

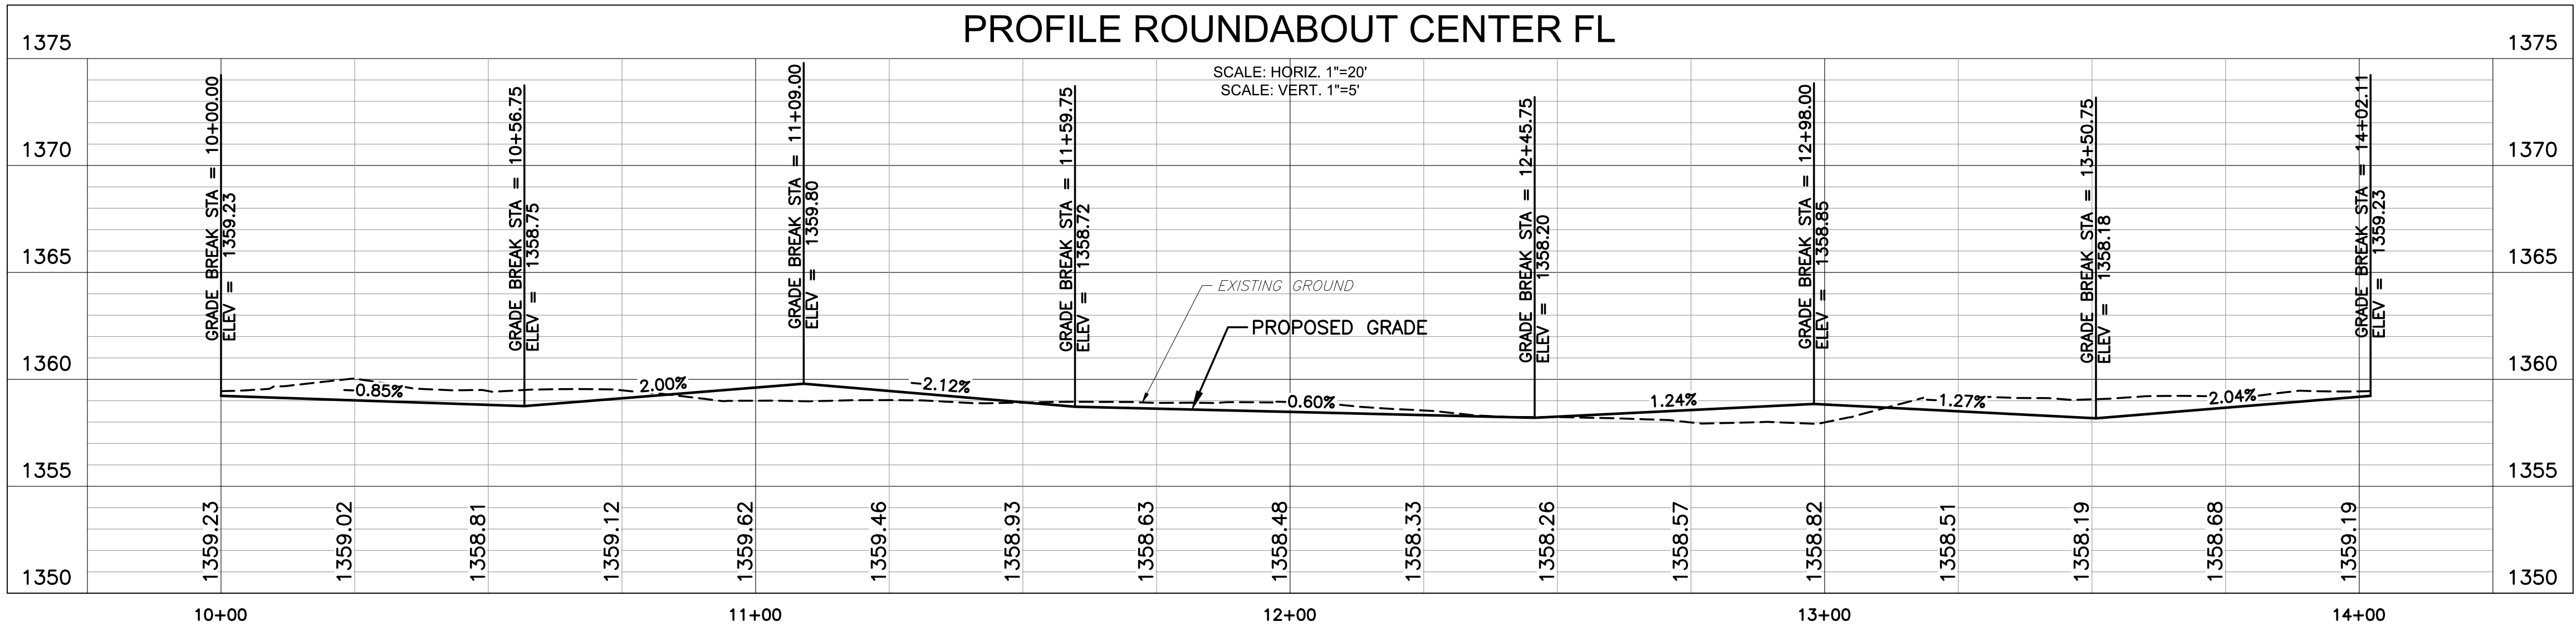

ROUNDABOUT BASELINE
SCALE: NTS

PAVER NOTES:

MANUFACTURER: UNILOCK
PRODUCT: COURTSTONE
SIZE: 5X5, 5X5 3/4, 5X6 1/2, 5X7 3/8, 5X8 1/2"
THICKNESS: 2-3/8"
COLOR: BLEND 50% BASALT, 50% BELGIAN BLUE
PATTERN: RUNNING BOND RADIAL TO ROUNDABOUT CENTER POINT (APRON AND APPROACH MEDIANS)
JOINT FILLER: POLYMERIC SAND. INSTALL PER THE MANUFACTURER'S INSTRUCTION.

1. INSTALL PAVERS PER THE MANUFACTURER'S WRITTEN SPECIFICATIONS AND DRAWING DETAILS. WHERE CONFLICTS EXIST WITH CITY OF WICHITA SPECIFICATIONS THE CITY SPECIFICATIONS SHALL PREVAIL.
2. PROTECT PAVR FACE SURFACE FROM SCUFFING DURING COMPACTION UTILIZING A URETHANE PAD.
3. PROTECT PAVR SURFACES WITH (FINE SAND OR PLATES) FROM ONGOING ASPHALT PLACEMENT (TIRE TRACKING, ETC) OPERATIONS DURING PROJECT CONSTRUCTION.



COLLECTOR PHASE - PAVING PLANS TO SERVE
COURTYARDS AT JACOBS FARM
SECOND ADDITION
WICHITA, KANSAS

ROUNDABOUT
PROFILES (CONT.)

PROJECT NO.
472-2025-086174

SCALE
N/A

DRAWN	DESIGNED	CHECKED
HHK	DFL	SPE

0	ISSUED FOR CONSTRUCTION	06/19/2026
NO.	REVISION	DATE

SHEET NO.
C-109-COL
11 OF 68

©2026 MKEC ENGINEERING, INC. ALL RIGHTS RESERVED. WWW.MKEC.COM. THESE DRAWINGS AND THEIR CONTENTS, INCLUDING, BUT NOT LIMITED TO, ALL CONCEPTS, DESIGNS, & IDEAS ARE THE EXCLUSIVE PROPERTY OF MKEC ENGINEERING, INC. (MKEC), AND MAY NOT BE USED OR REPRODUCED IN ANY WAY WITHOUT THE EXPRESS CONSENT OF MKEC.