



ROUTED Friday, June 19, 2026 @ 11:57AM


J:\PROJECTS\2025\20250110209_PERFECTION_JACOBS\15TH AND CENTRAL\00_220205 CAD\SHOTS\05 CIVIL\PAV\SECOND\COLL\220209_C-117-COL.DWG

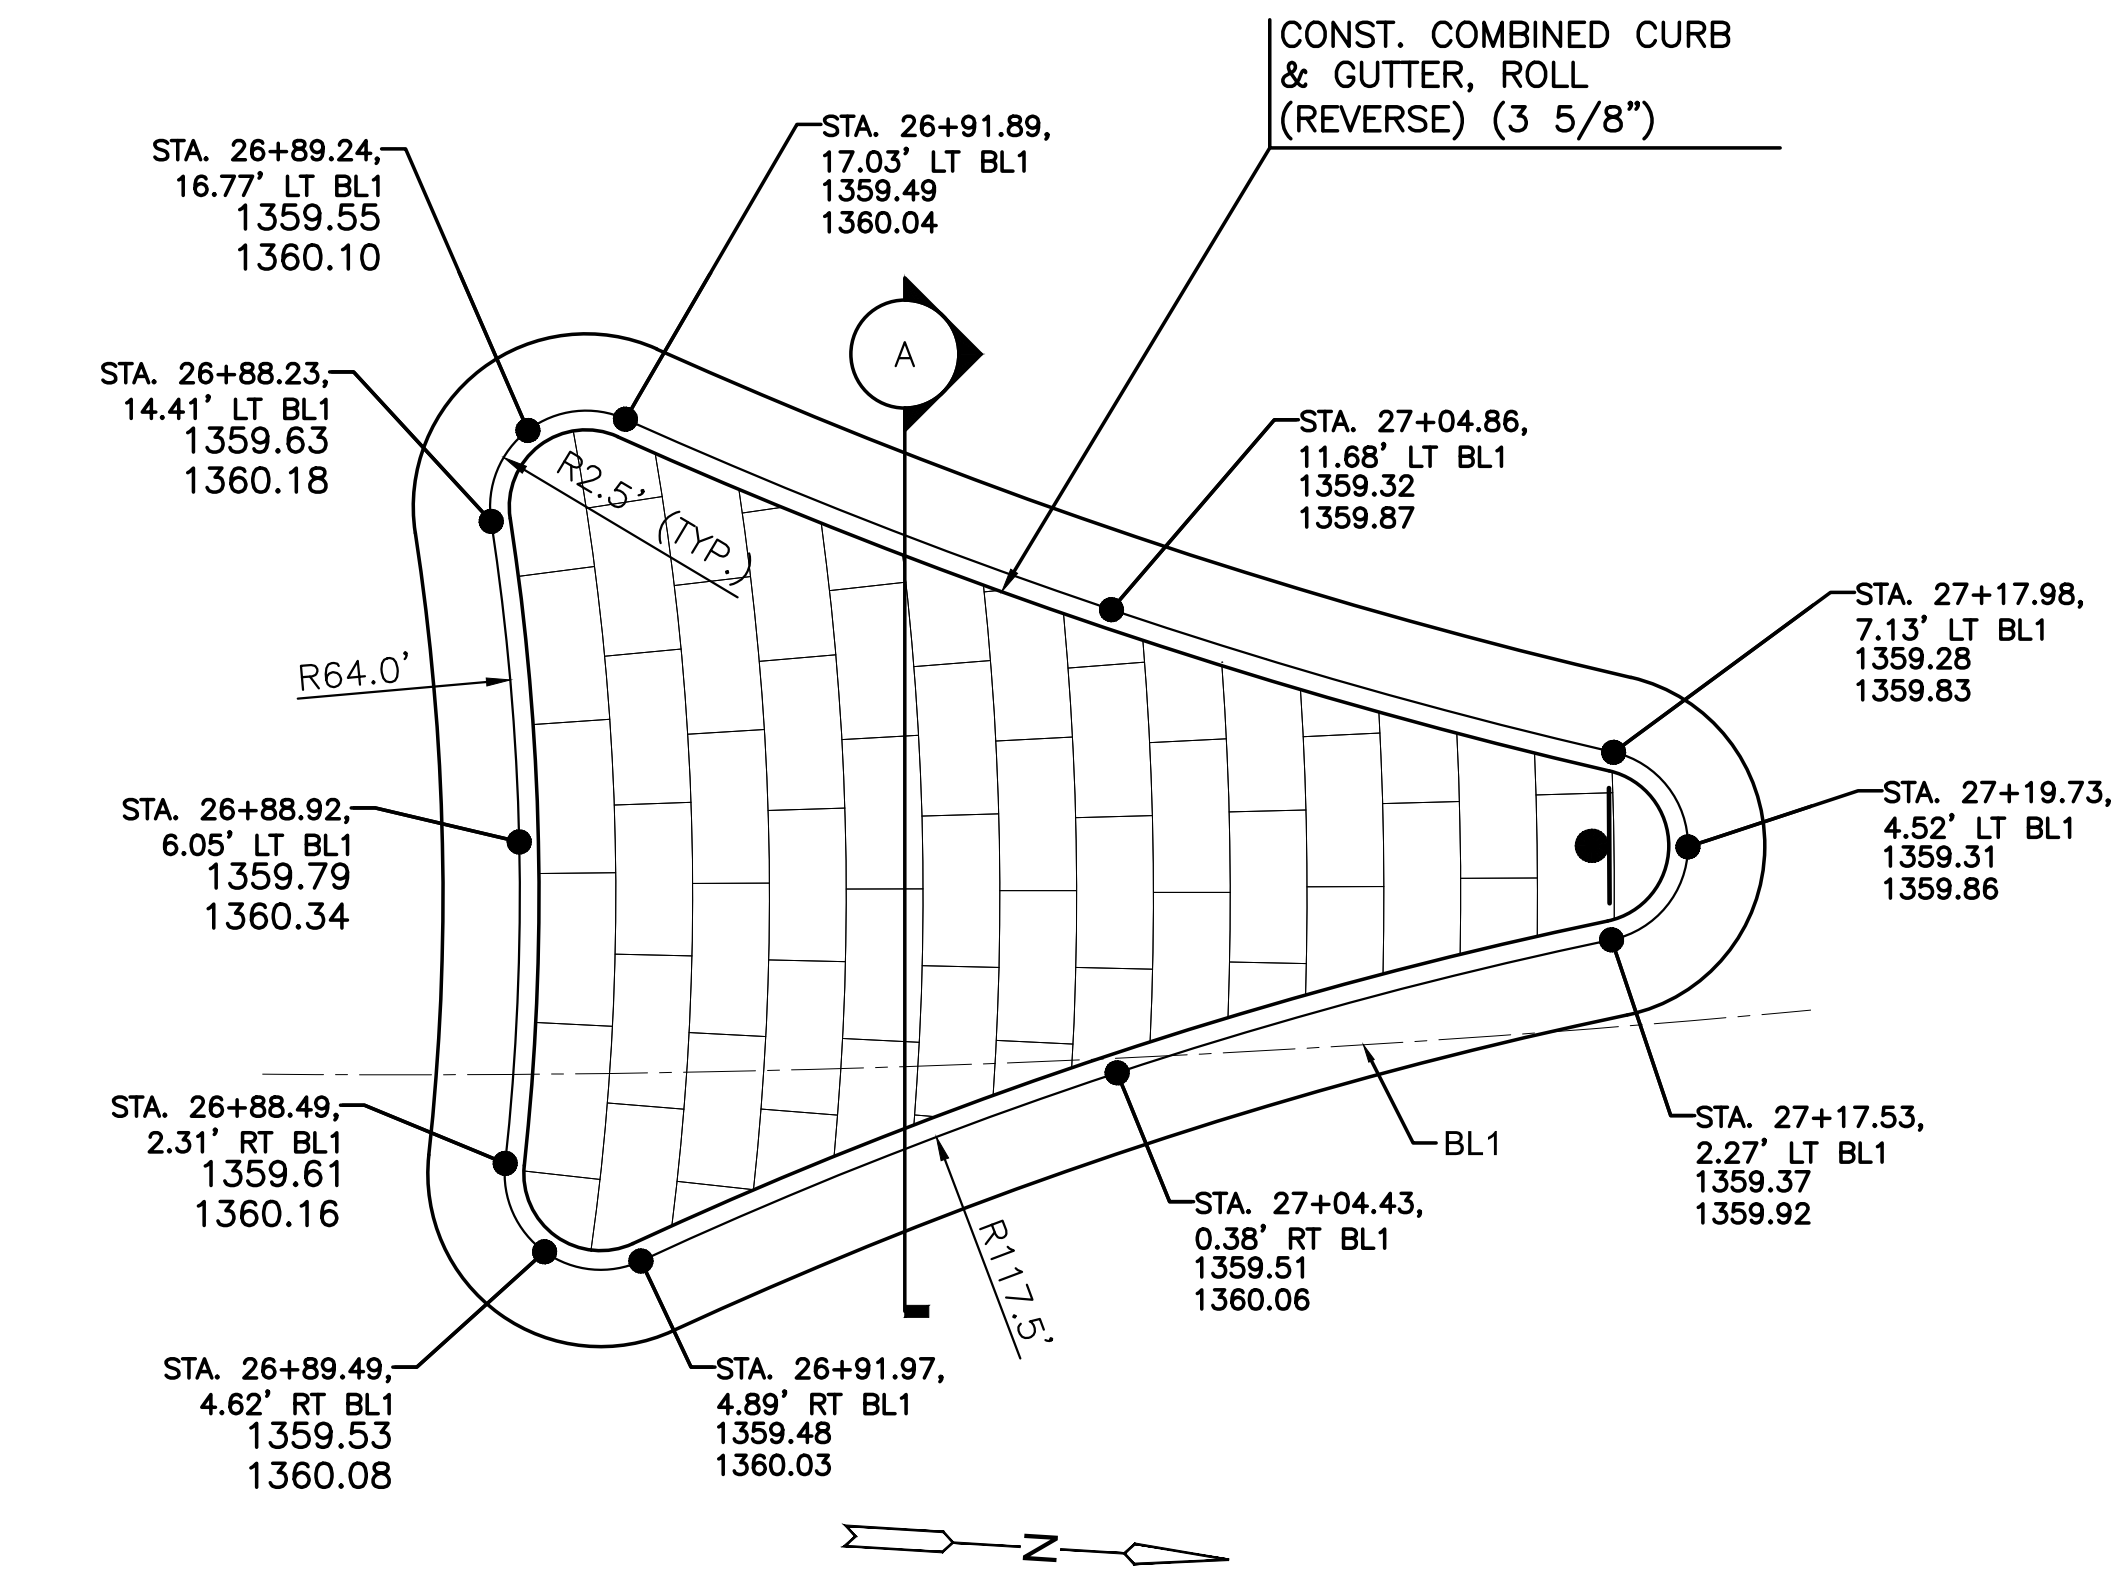


1 N. MEDIAN DETAIL
SCALE: 1" = 5'

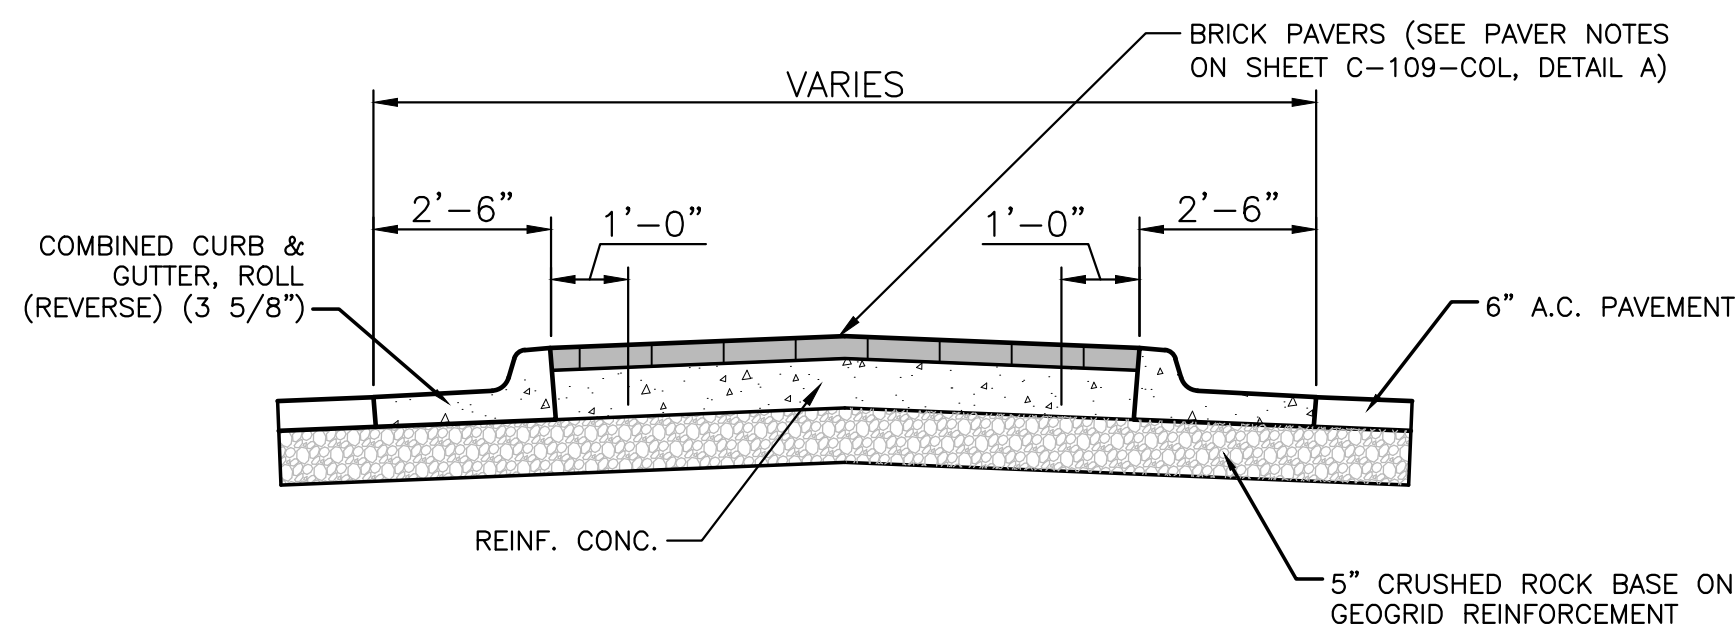


A TYPICAL MEDIAN SECTION
SCALE: AS SHOWN

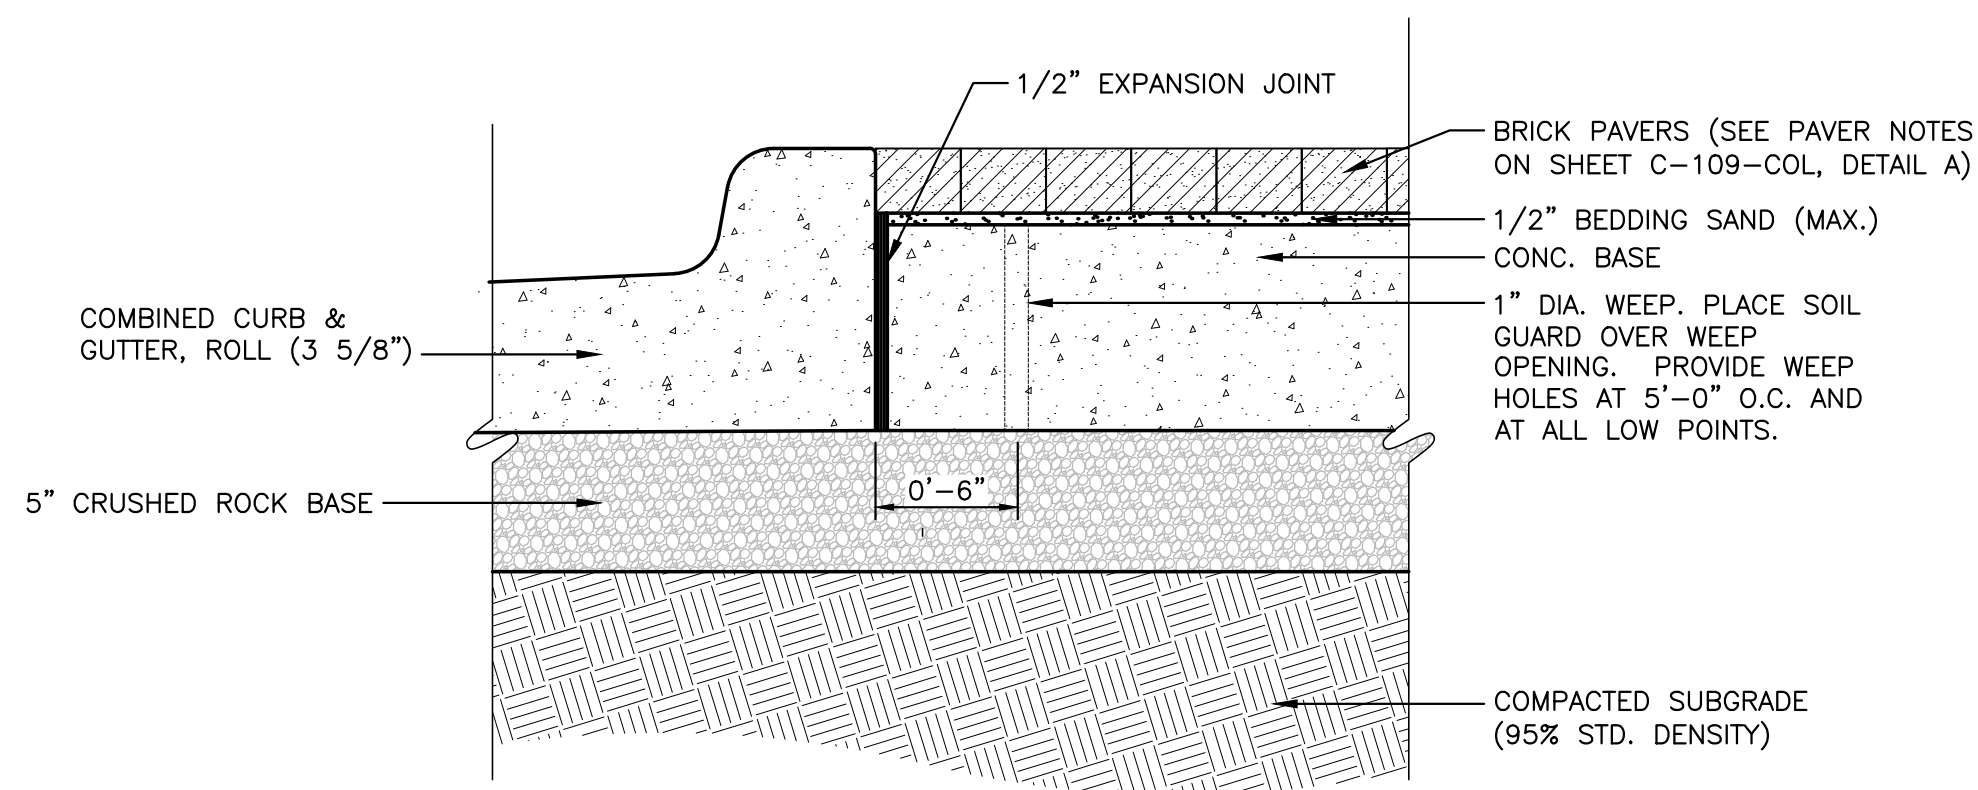

B PAVER AT CURB
SCALE: NTS

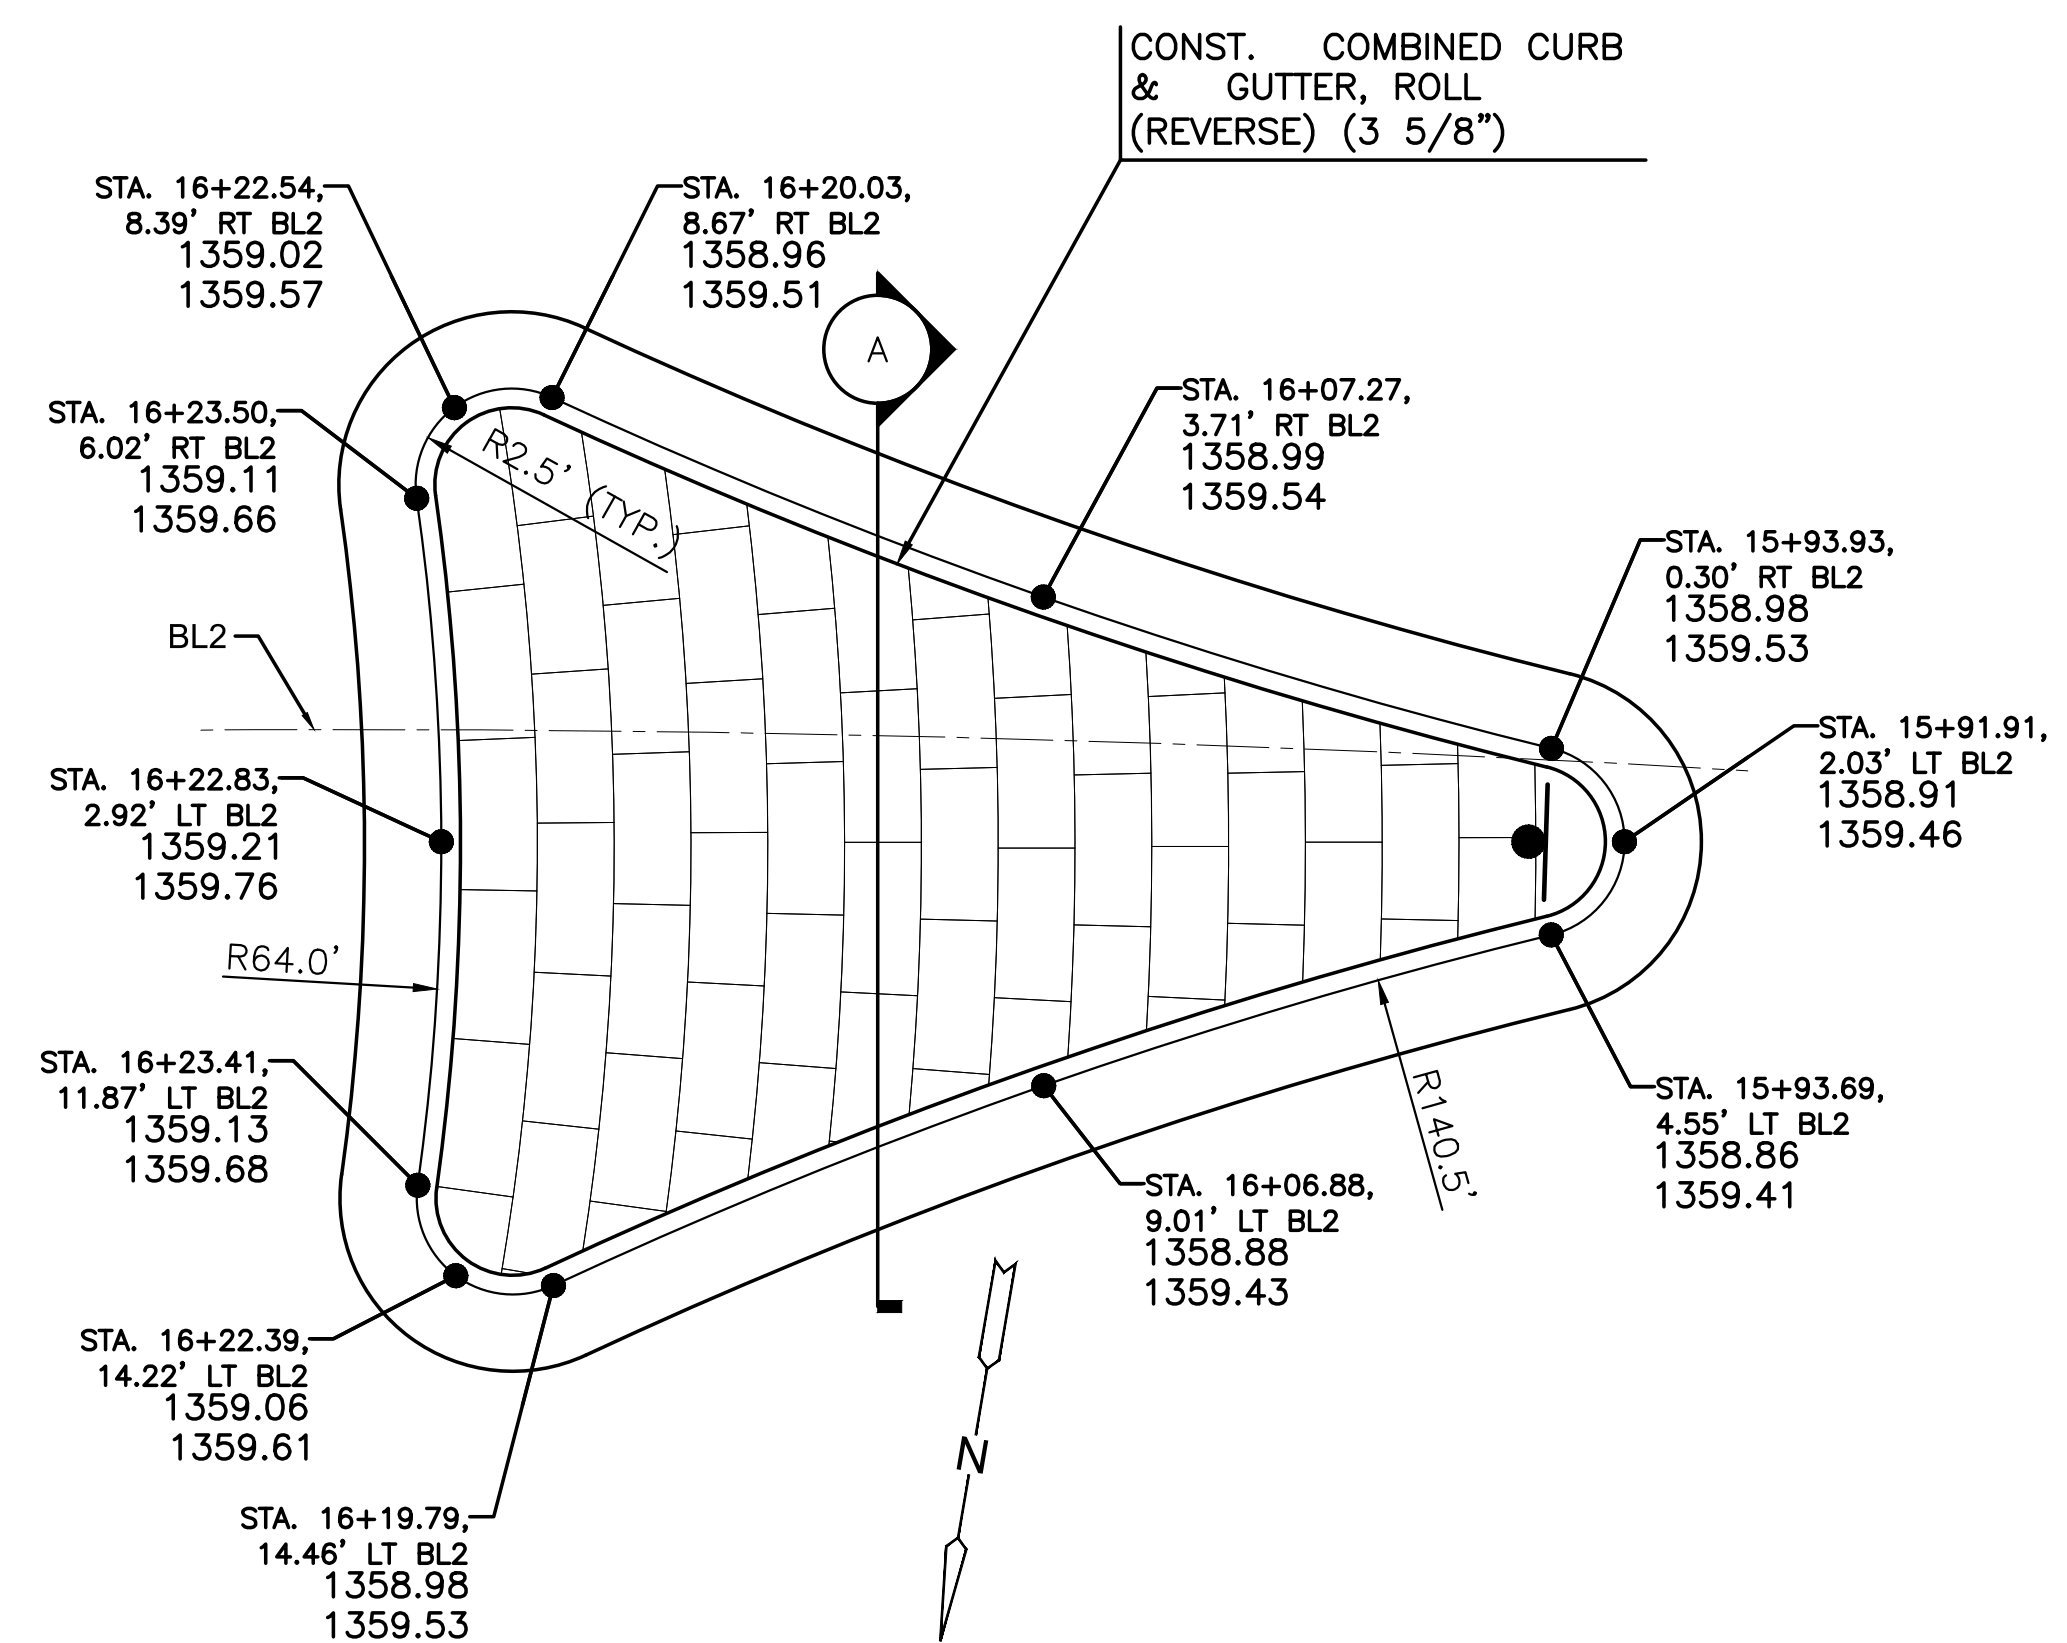

2 W. MEDIAN DETAIL
SCALE: 1" = 5'

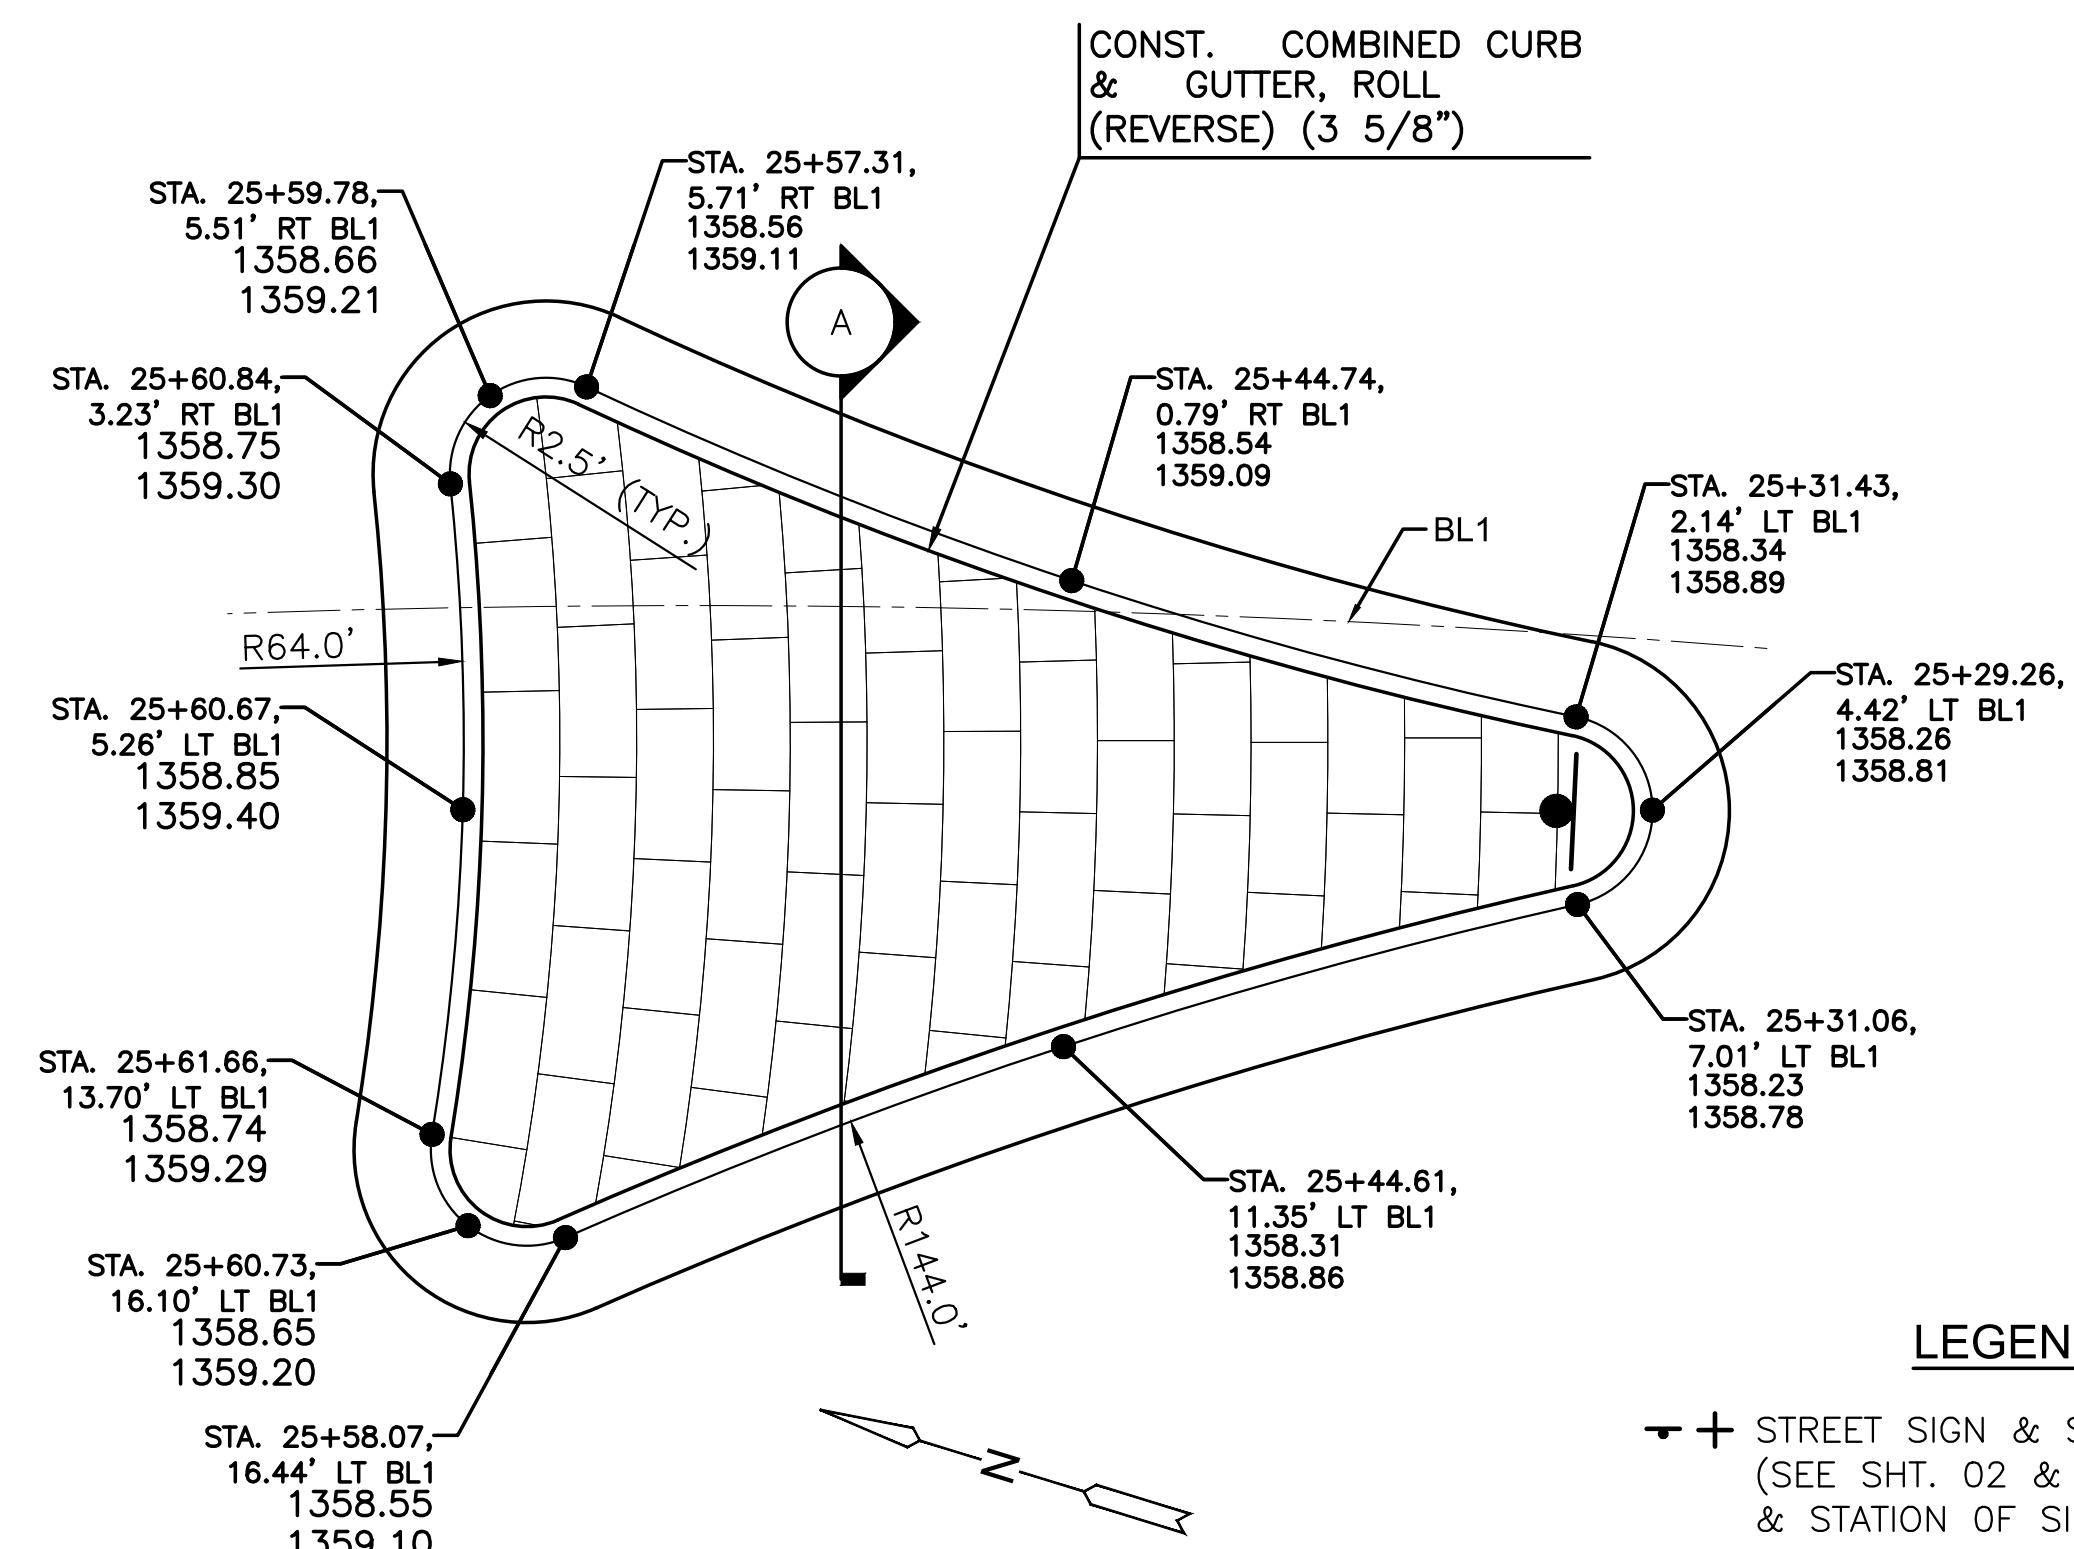

3 S. MEDIAN DETAIL
SCALE: 1" = 5'

LEGEND

STREET SIGN & SIGN LOCATION
(SEE SHT. 02 & 30 FOR TYPE & STATION OF SIGN)

NOTE:
TOP OF CURB ELEVATIONS SHOWN
ARE FOR FULL CURB. CONSTRUCT
CURB AND GUTTER AS NOTED.



COLLECTOR PHASE - PAVING PLANS TO SERVE
COURTYARDS AT JACOBS FARM
SECOND ADDITION
WICHITA, KANSAS

ROUNABOUT
MEDIAN DETAILS

PROJECT NO.
472-2025-086174

SCALE
1"=5'

DRAWN DESIGNED CHECKED
HHK DFL SPE

ISSUED FOR CONSTRUCTION 06/19/2026
NO. REVISION DATE

SHEET NO.
C-110-COL
12 OF 68

©2026 IMEC ENGINEERING, INC. ALL RIGHTS RESERVED. WWW.IMEC.COM. THESE DRAWINGS AND THEIR CONTENTS, INCLUDING, BUT NOT LIMITED TO, ALL CONCEPTS, DESIGNS, & DETAILS ARE THE EXCLUSIVE PROPERTY OF IMEC ENGINEERING, INC. (IMEC), AND MAY NOT BE USED OR REPRODUCED IN ANY WAY WITHOUT THE EXPRESS CONSENT OF IMEC.