

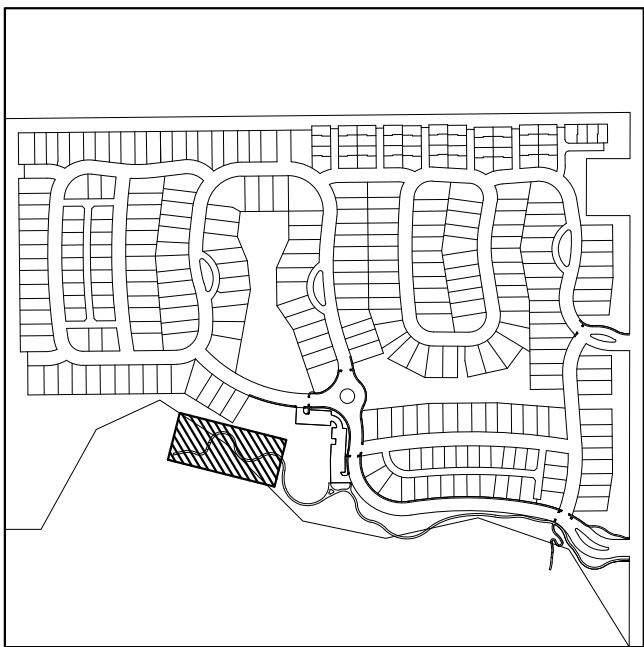


J:\PROJECTS\2022\2201010206_PERFECTION_JACOBS_15TH AND CENTRAL\00_220206 CAD\SITE\05 CIVIL\PAV\SECOND\COLL\220206_C-108-COL.DWG

©2026 IMEC ENGINEERING, INC. ALL RIGHTS RESERVED. WWW.IMEC.COM. THESE DRAWINGS AND THEIR CONTENTS, INCLUDING, BUT NOT LIMITED TO, ALL CONCEPTS, DESIGNS, & DETAILS ARE THE EXCLUSIVE PROPERTY OF IMEC ENGINEERING, INC. (IMEC), AND MAY NOT BE USED OR REPRODUCED IN ANY WAY WITHOUT THE EXPRESS CONSENT OF IMEC.

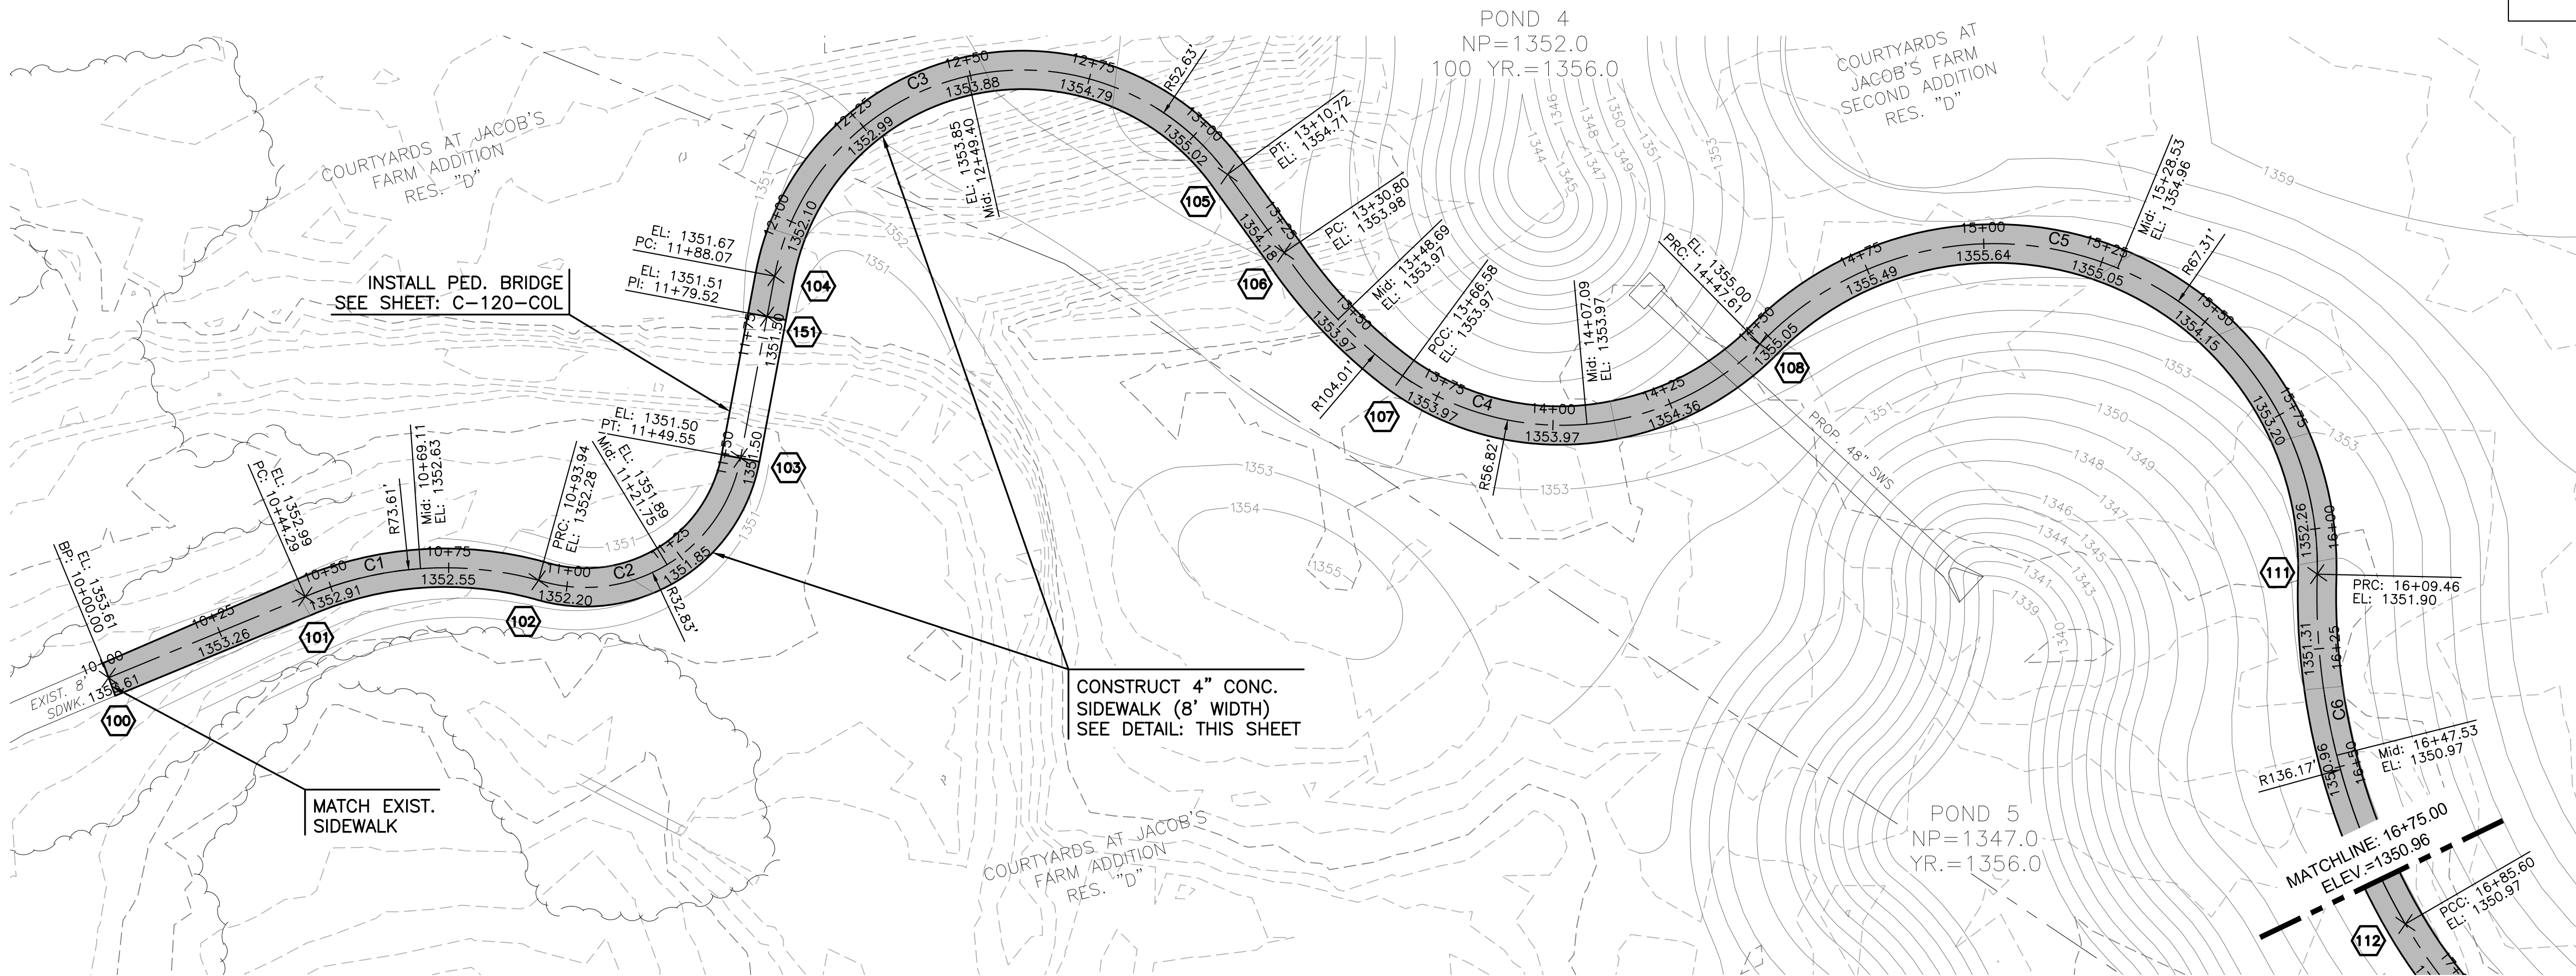


KEY MAP

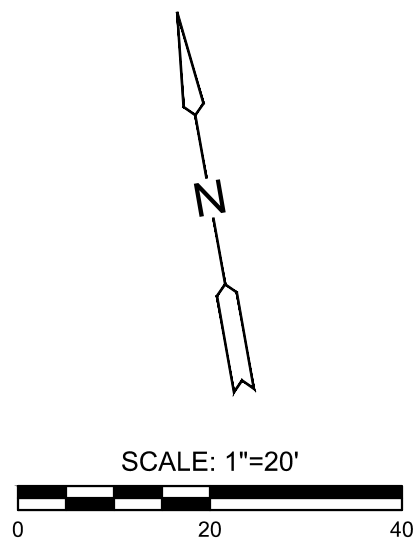

GENERAL NOTE:

1. SIDEWALKS SHALL NOT EXCEED 5% SLOPE OR EXCEED A 2% CROSS SLOPE.
2. SIDEWALK SHALL RECEIVE A LIGHT BROOM FINISH PERPENDICULAR TO PEDESTRIAN TRAFFIC.

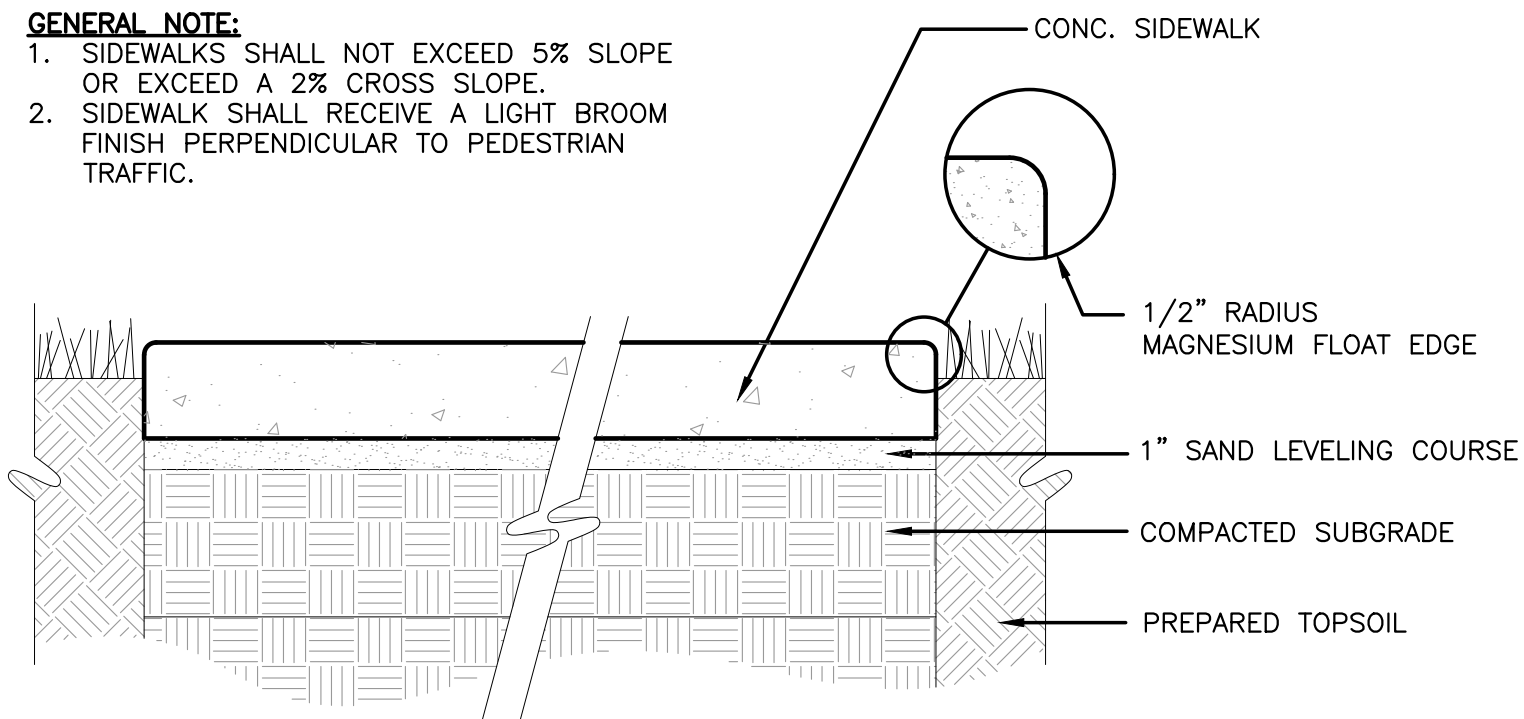

1 CONC. SIDEWALK

SCALE: NTS

SIDEWALK POINTS			
Point #	Northing	Easting	Desc.
100	1689056.30	1600275.84	BP
101	1689065.82	1600319.09	PC
102	1689060.75	1600367.55	PRC
103	1689078.53	1600413.41	PT
104	1689114.59	1600426.96	PC
105	1689119.07	1600523.57	PT
106	1689101.01	1600532.34	PC
107	1689071.43	1600552.16	PCC
108	1689065.03	1600626.64	PRC
111	1688997.67	1600732.62	PRC
151	1689106.58	1600423.95	PI

CURVE TABLE					
Curve #	ARC	Δ	Chord Direction	Start Point	End Point
C1	077.84'	038°39'00"	S84° 01' 18.12"E	(1600319.0896,1689065.8200)	(1600367.5460,1689060.7456)
C2	174.54'	097°03'20"	N68° 48' 14.17"E	(1600367.5460,1689060.7456)	(1600413.4106,1689078.5317)
C3	108.88'	133°31'50"	N87° 20' 44.14"E	(1600426.9634,1689114.5937)	(1600523.5740,1689119.0727)
C4	097.55'	079°02'50"	S85° 05' 16.69"E	(1600552.1576,1689071.4309)	(1600626.6399,1689065.0298)
C5	085.12'	137°46'10"	S57° 33' 36.28"E	(1600626.6399,1689065.0298)	(1600732.6242,1688997.6665)
C6	042.08'	032°02'10"	S04° 08' 16.29"E	(1600732.6242,1688997.6665)	(1600738.0468,1688922.7112)



COLLECTOR PHASE - PAVING PLANS TO SERVE
**COURTYARDS AT JACOBS FARM
SECOND ADDITION**
WICHITA, KANSAS

SIDEWALK PLAN 1

PROJECT NO.
472-2025-086174

SCALE
1" = 20'

DRAWN	DESIGNED	CHECKED
RMH	DFL	SPE

0	ISSUED FOR CONSTRUCTION	06/19/2026
NO.	REVISION	DATE

SHEET NO.
C-111-COL
13 OF 68