


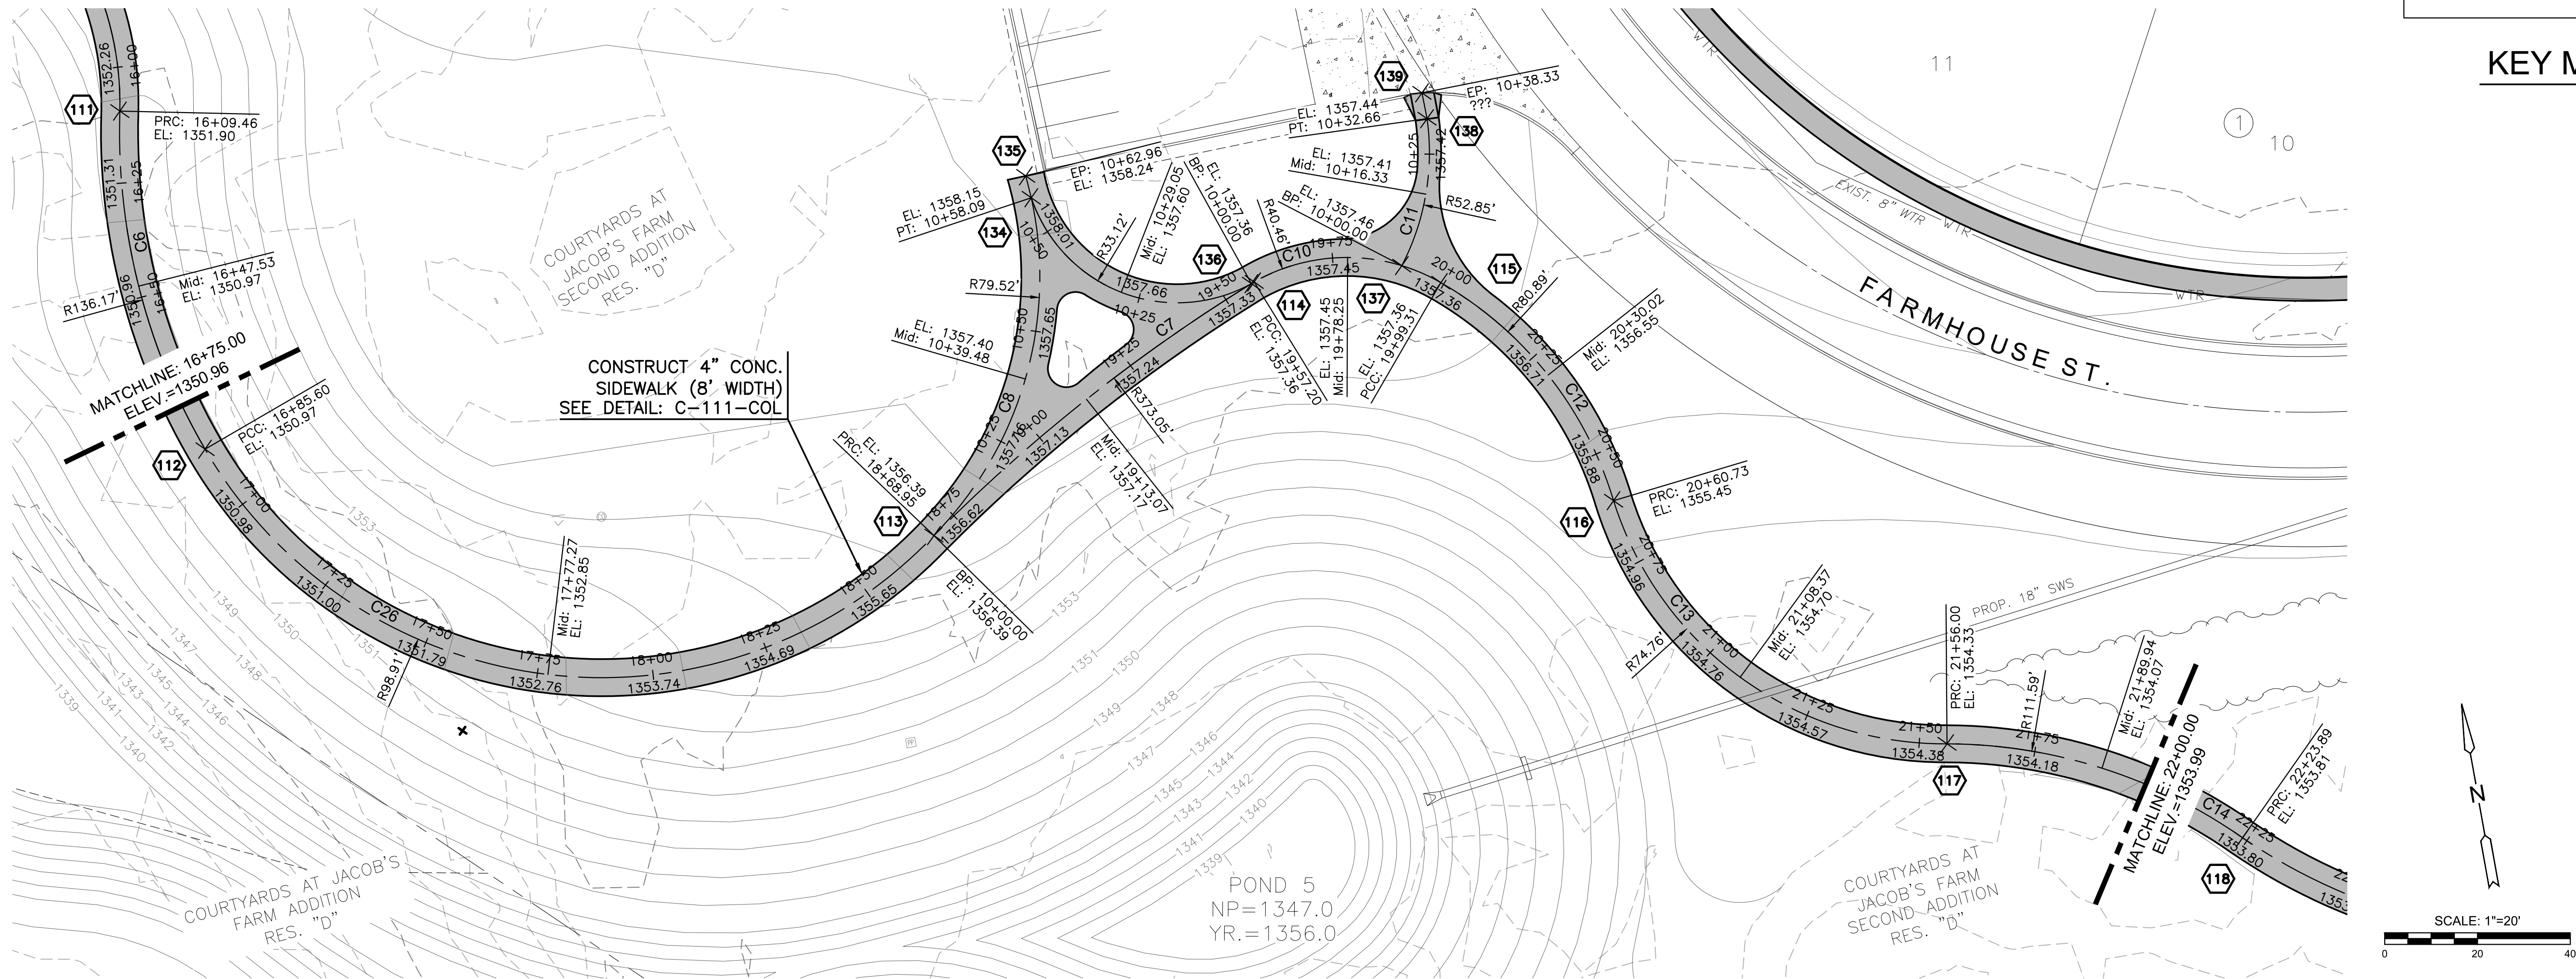

KEY MAP



COLLECTOR PHASE - PAVING PLANS TO SERVE
COURTYARDS AT JACOBS FARM
SECOND ADDITION
 WICHITA, KANSAS

SIDEWALK POINTS			
Point #	Northing	Easting	Desc.
112	1688922.71	1600738.05	PCC
113	1688877.09	1600889.53	PRC & INT
114	1688918.94	1600966.99	PCC
115	1688911.81	1601006.59	PCC
116	1688859.05	1601035.09	PRC
117	1688794.97	1601096.77	PRC
118	1688763.95	1601155.98	PRC
134	1688945.15	1600922.84	PT & INT
135	1688950.00	1600922.48	EP
136	1688918.69	1600966.35	INT
137	1688916.87	1600998.94	INT
138	1688947.12	1601009.80	PT
139	1688952.80	1601009.69	EP

CURVE TABLE					
Curve #	ARC	Δ	Chord Direction	Start Point	End Point
C6	042.08'	032°02'10"	S04° 08' 16.29"E	(1600732.6242,1688997.6665)	(1600738.0468,1688922.7112)
C7	015.36'	013°33'20"	N61° 36' 56.00"E	(1600889.5285,1688877.0858)	(1600966.9883,1688918.9410)
C8	072.05'	056°53'40"	N26° 06' 17.75"E	(1600889.5020,1688877.1219)	(1600922.8364,1688945.1511)
C10	141.60'	059°38'00"	S79° 47' 17.47"E	(1600966.9883,1688918.9410)	(1601006.5898,1688911.8071)
C11	108.42'	035°24'20"	N19° 45' 25.82"E	(1600998.9378,1688916.8750)	(1601009.8022,1688947.1227)
C12	070.83'	043°30'20"	S28° 22' 37.87"E	(1601006.5898,1688911.8071)	(1601035.0860,1688859.0543)
C13	076.64'	073°00'40"	S43° 54' 12.72"E	(1601035.0860,1688859.0543)	(1601096.7665,1688794.9667)
C14	051.35'	034°51'30"	S62° 21' 29.83"E	(1601096.7665,1688794.9667)	(1601155.9828,1688763.9543)
C26	057.93'	106°12'30"	S73° 14' 16.78"E	(1600738.0468,1688922.7112)	(1600889.5285,1688877.0858)

SIDEWALK PLAN 2

PROJECT NO.
 472-2025-086174

SCALE
 #####

DRAWN DESIGNED CHECKED
 RMH DFL SPE

0	ISSUED FOR CONSTRUCTION	06/19/2026
NO.	REVISION	DATE

SHEET NO.
 C-112-COL
 14 OF 68