

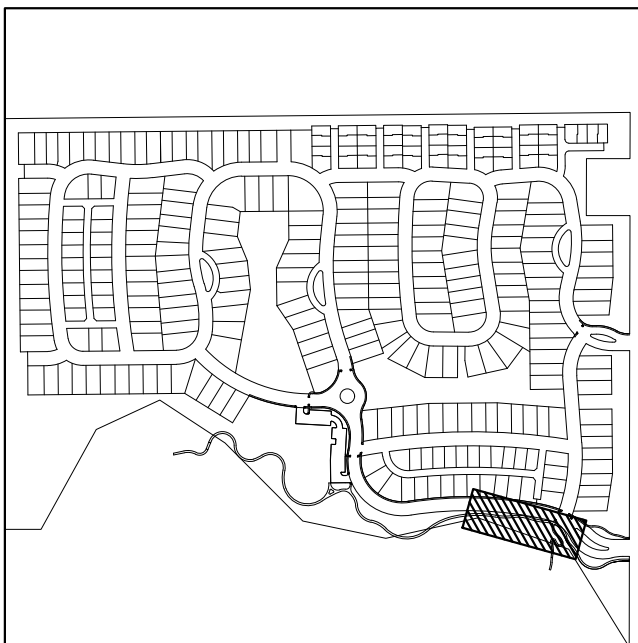


PLOTTED: Monday, June 22, 2026 @ 10:26AM

J:\PROJECTS\2022\2201010206_PERFECTION_JACOBS_15TH AND CENTRAL\00_220206 CAD\SHOTS\05 CIVIL\PAVSECOND\COLL\220206_C-108-COL.DWG

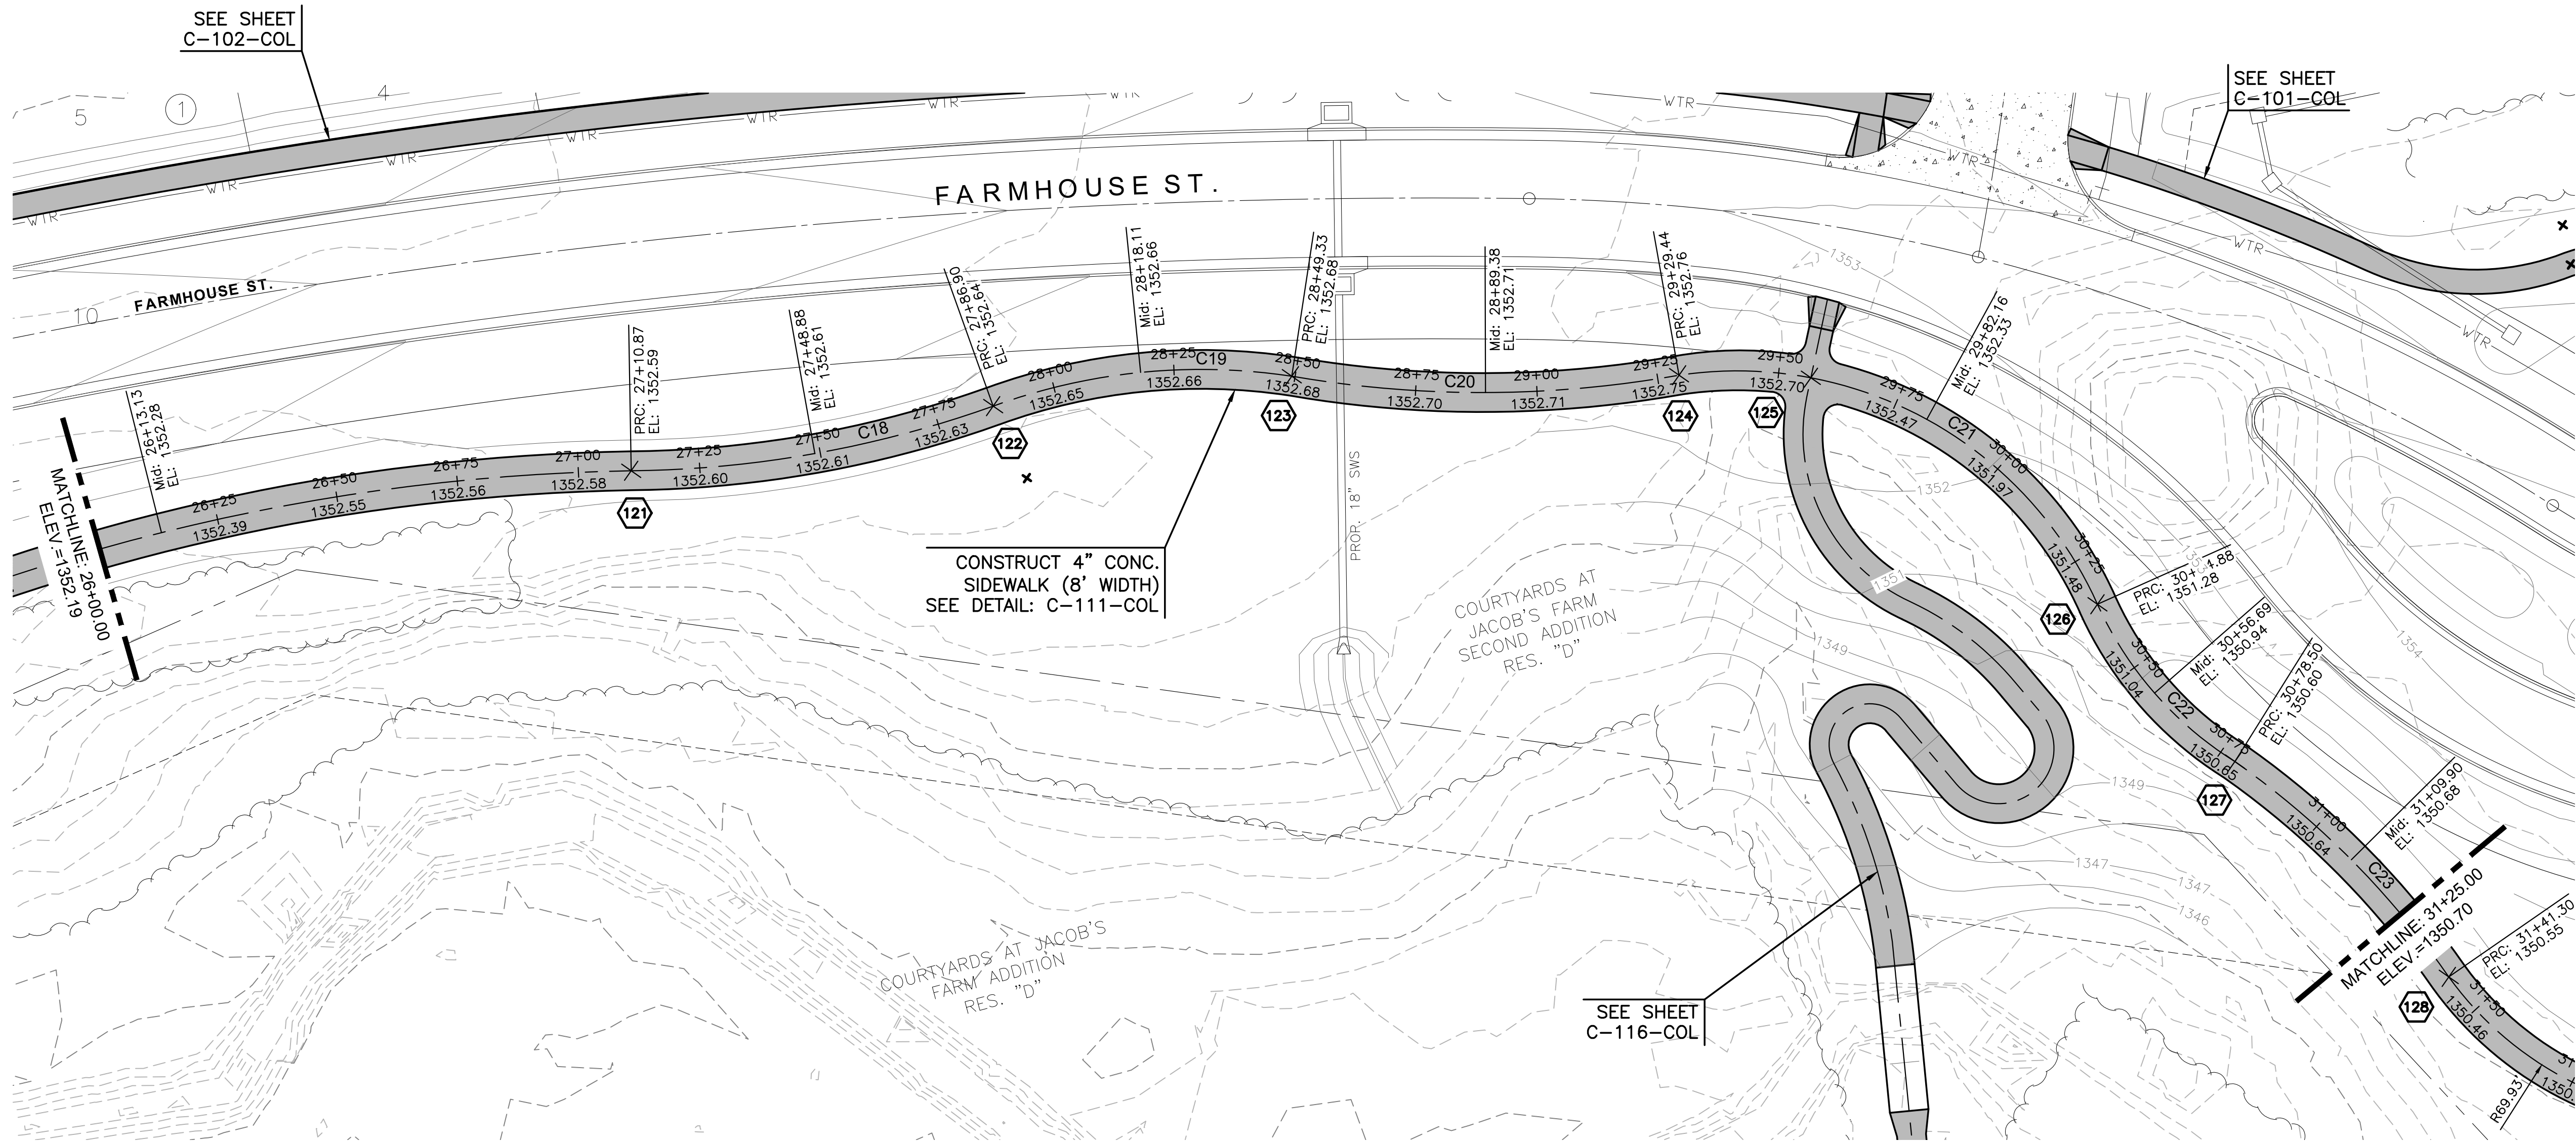


KEY MAP

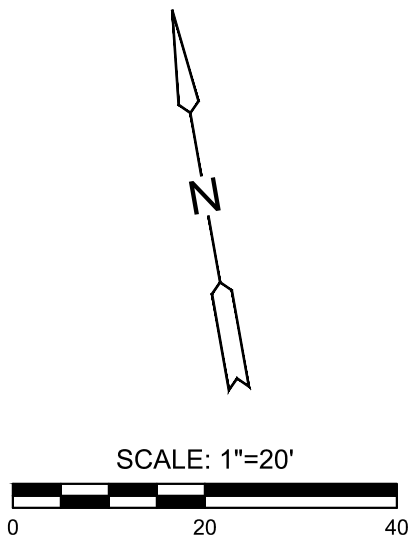

SIDEWALK POINTS			
Point #	Northing	Easting	Desc.
121	1688826.25	1601608.59	PRC
122	1688826.43	1601684.27	PRC
123	1688821.81	1601745.88	PRC
124	1688808.18	1601824.41	PRC
125	1688802.95	1601851.04	INT
126	1688746.78	1601901.04	PRC
127	1688709.98	1601923.27	PRC
128	1688658.68	1601958.93	PRC

CURVE TABLE					
Curve #	ARC	Δ	Chord Direction	Start Point	End Point
C18	025.08'	019°04'00"	N89° 52' 11.74"E	(1601608.5881,1688826.2537)	(1601684.2687,1688826.4255)
C19	045.93'	028°40'30"	S85° 42' 58.31"E	(1601684.2687,1688826.4255)	(1601745.8779,1688821.8106)
C20	024.81'	019°52'30"	S80° 09' 10.19"E	(1601745.8779,1688821.8106)	(1601824.4121,1688808.1788)
C21	070.57'	074°24'50"	S51° 17' 48.02"E	(1601824.4121,1688808.1788)	(1601901.0361,1688746.7841)
C22	077.14'	033°38'50"	S31° 08' 35.88"E	(1601901.0361,1688746.7841)	(1601923.2737,1688709.9834)
C23	032.14'	020°11'00"	S34° 47' 58.99"E	(1601923.2737,1688709.9834)	(1601958.9291,1688658.6814)

©2026 MKEC ENGINEERING, INC. ALL RIGHTS RESERVED WWW.MKEC.COM THESE DRAWINGS AND THEIR CONTENTS, INCLUDING, BUT NOT LIMITED TO, ALL CONCEPTS, DESIGNS, & DETAILS ARE THE EXCLUSIVE PROPERTY OF MKEC ENGINEERING, INC. (MKEC), AND MAY NOT BE USED OR REPRODUCED IN ANY WAY WITHOUT THE EXPRESS CONSENT OF MKEC.

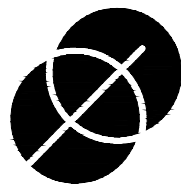

MKEC
Wichita, KS • 316.684.9600



COLLECTOR PHASE - PAVING PLANS TO SERVE

COURTYARDS AT JACOBS FARM

SECOND ADDITION

WICHITA, KANSAS

SIDEWALK PLAN 4

PROJECT NO.
472-2025-086174

SCALE
#####

DRAWN DESIGNED CHECKED
RMH DFL SPE

0	ISSUED FOR CONSTRUCTION	06/19/2026
NO.	REVISION	DATE

SHEET NO.
C-114-COL
16 OF 68