



J:\PROJECTS\2022\20210102096_PERFECTION_JACOBS 135TH AND CENTRAL\00_220209 CAD\SH15005 CIVIL\PAVE\SECOND\COLL\220209_C-108-COL.DWG

©2026 IMEC ENGINEERING, INC. ALL RIGHTS RESERVED. WWW.IMEC.COM. THESE DRAWINGS AND THEIR CONTENTS, INCLUDING, BUT NOT LIMITED TO, ALL CONCEPTS, DESIGNS, & IDEAS ARE THE EXCLUSIVE PROPERTY OF IMEC ENGINEERING, INC. (IMEC), AND MAY NOT BE USED OR REPRODUCED IN ANY WAY WITHOUT THE EXPRESS CONSENT OF IMEC.

- NOTES:
1. PROPOSED 135TH ST. ROADWAY IMPROVEMENTS ARE SHOWN AND WILL BE CONSTRUCTED CONCURRENTLY WITH THIS JACOBS FARM 2ND PROJECT. THE CONTRACTOR IS RESPONSIBLE FOR COORDINATION WITH THE 135TH ST. PROJECT CONTRACTOR FOR TIE-INS AND SCHEDULE.
 2. ACCESS TO THIS SITE SHOULD BE MAINTAINED AT ALL TIMES, HOWEVER, ACCESS POINTS MAY BE LIMITED AS WELL AS ONE-WAY DIRECTIONAL TRAFFIC.

SIDEWALK POINTS			
Point #	Northing	Easting	Desc.
128	1688658.68	1601958.93	PRC
129	1688623.44	1602046.03	PT
130	1688655.14	1602131.90	PC
131	1688661.38	1602165.52	EP

CURVE TABLE					
Curve #	ARC	Δ	Chord Direction	Start Point	End Point
C23	032.14'	020°11'00"	S34° 47' 58.99"E	(1601923.2737,1688709.9834)	(1601958.9291,1688658.6814)
C24	081.93'	084°24'40"	S67° 58' 11.34"E	(1601958.9291,1688658.6814)	(1602046.0305,1688623.4367)
C25	059.69'	020°31'10"	N79° 28' 57.87"E	(1602131.9009,1688655.1428)	(1602165.5218,1688661.3846)

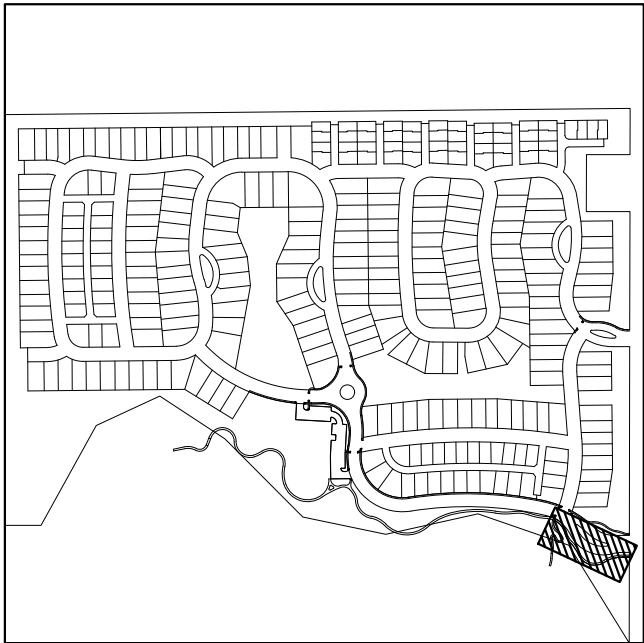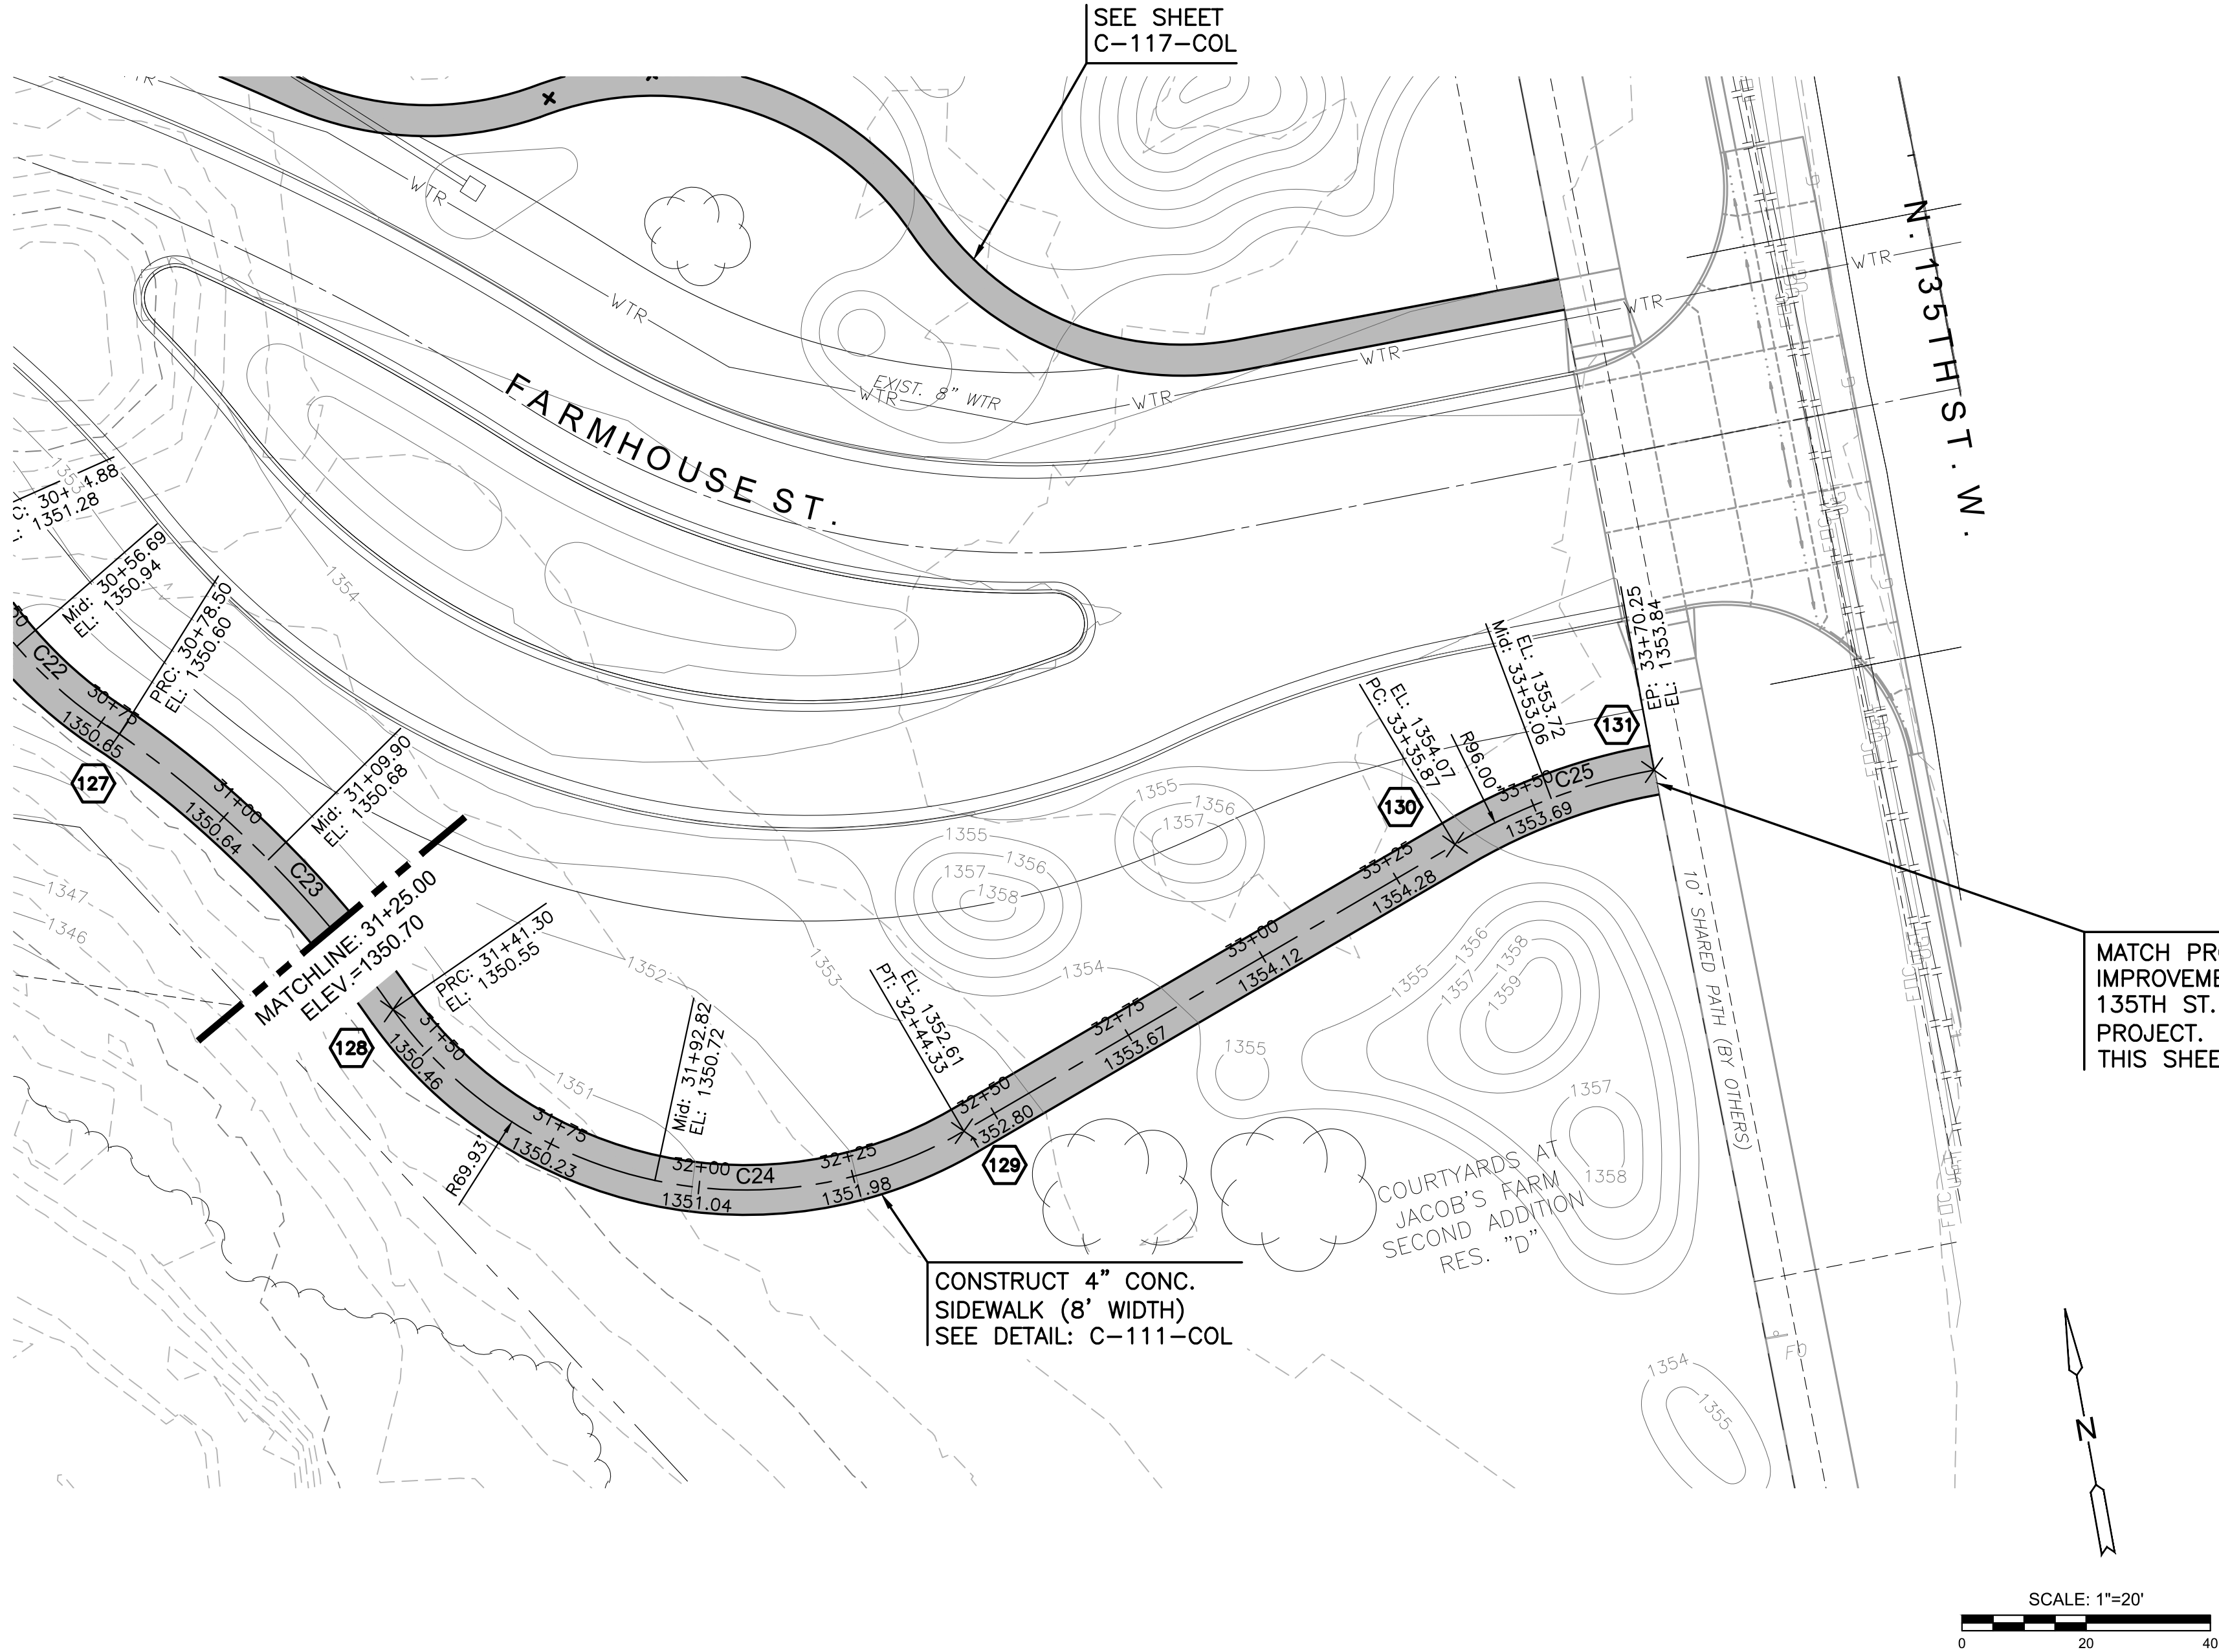

KEY MAP



COLLECTOR PHASE - PAVING PLANS TO SERVE
**COURTYARDS AT JACOBS FARM
SECOND ADDITION**
WICHITA, KANSAS

SIDEWALK PLAN 5

PROJECT NO.
472-2025-086174

SCALE
#####

DRAWN DESIGNED CHECKED
RMH DFL SPE

0	ISSUED FOR CONSTRUCTION	06/19/2026
NO.	REVISION	DATE

SHEET NO.
C-115-COL
17 OF 68