


J:\PROJECTS\2025\2201102096_PERFECTION_JACOBS_135TH AND CENTRAL\00_220208 CAD\SH1505 CIVIL\PAVE\SECOND\COLL\220208_C-120-COL.DWG

©2026 IMEC ENGINEERING, INC. ALL RIGHTS RESERVED. WWW.IMEC.COM. THESE DRAWINGS AND THEIR CONTENTS, INCLUDING, BUT NOT LIMITED TO, ALL CONCEPTS, DESIGNS, & IDEAS ARE THE EXCLUSIVE PROPERTY OF IMEC ENGINEERING, INC. (IMEC), AND MAY NOT BE USED OR REPRODUCED IN ANY WAY WITHOUT THE EXPRESS CONSENT OF IMEC.

NOTES:
1. PROPOSED 135TH ST. ROADWAY IMPROVEMENTS ARE SHOWN AND WILL BE CONSTRUCTED CONCURRENTLY WITH THIS JACOBS FARM 2ND PROJECT. THE CONTRACTOR IS RESPONSIBLE FOR COORDINATION WITH THE 135TH ST. PROJECT CONTRACTOR FOR TIE-INS AND TIMING. ACCESS TO THIS SITE SHOULD BE MAINTAINED AT ALL TIMES, HOWEVER, ACCESS POINTS MAY BE LIMITED AS WELL AS SINGLE DIRECTION TRAFFIC.

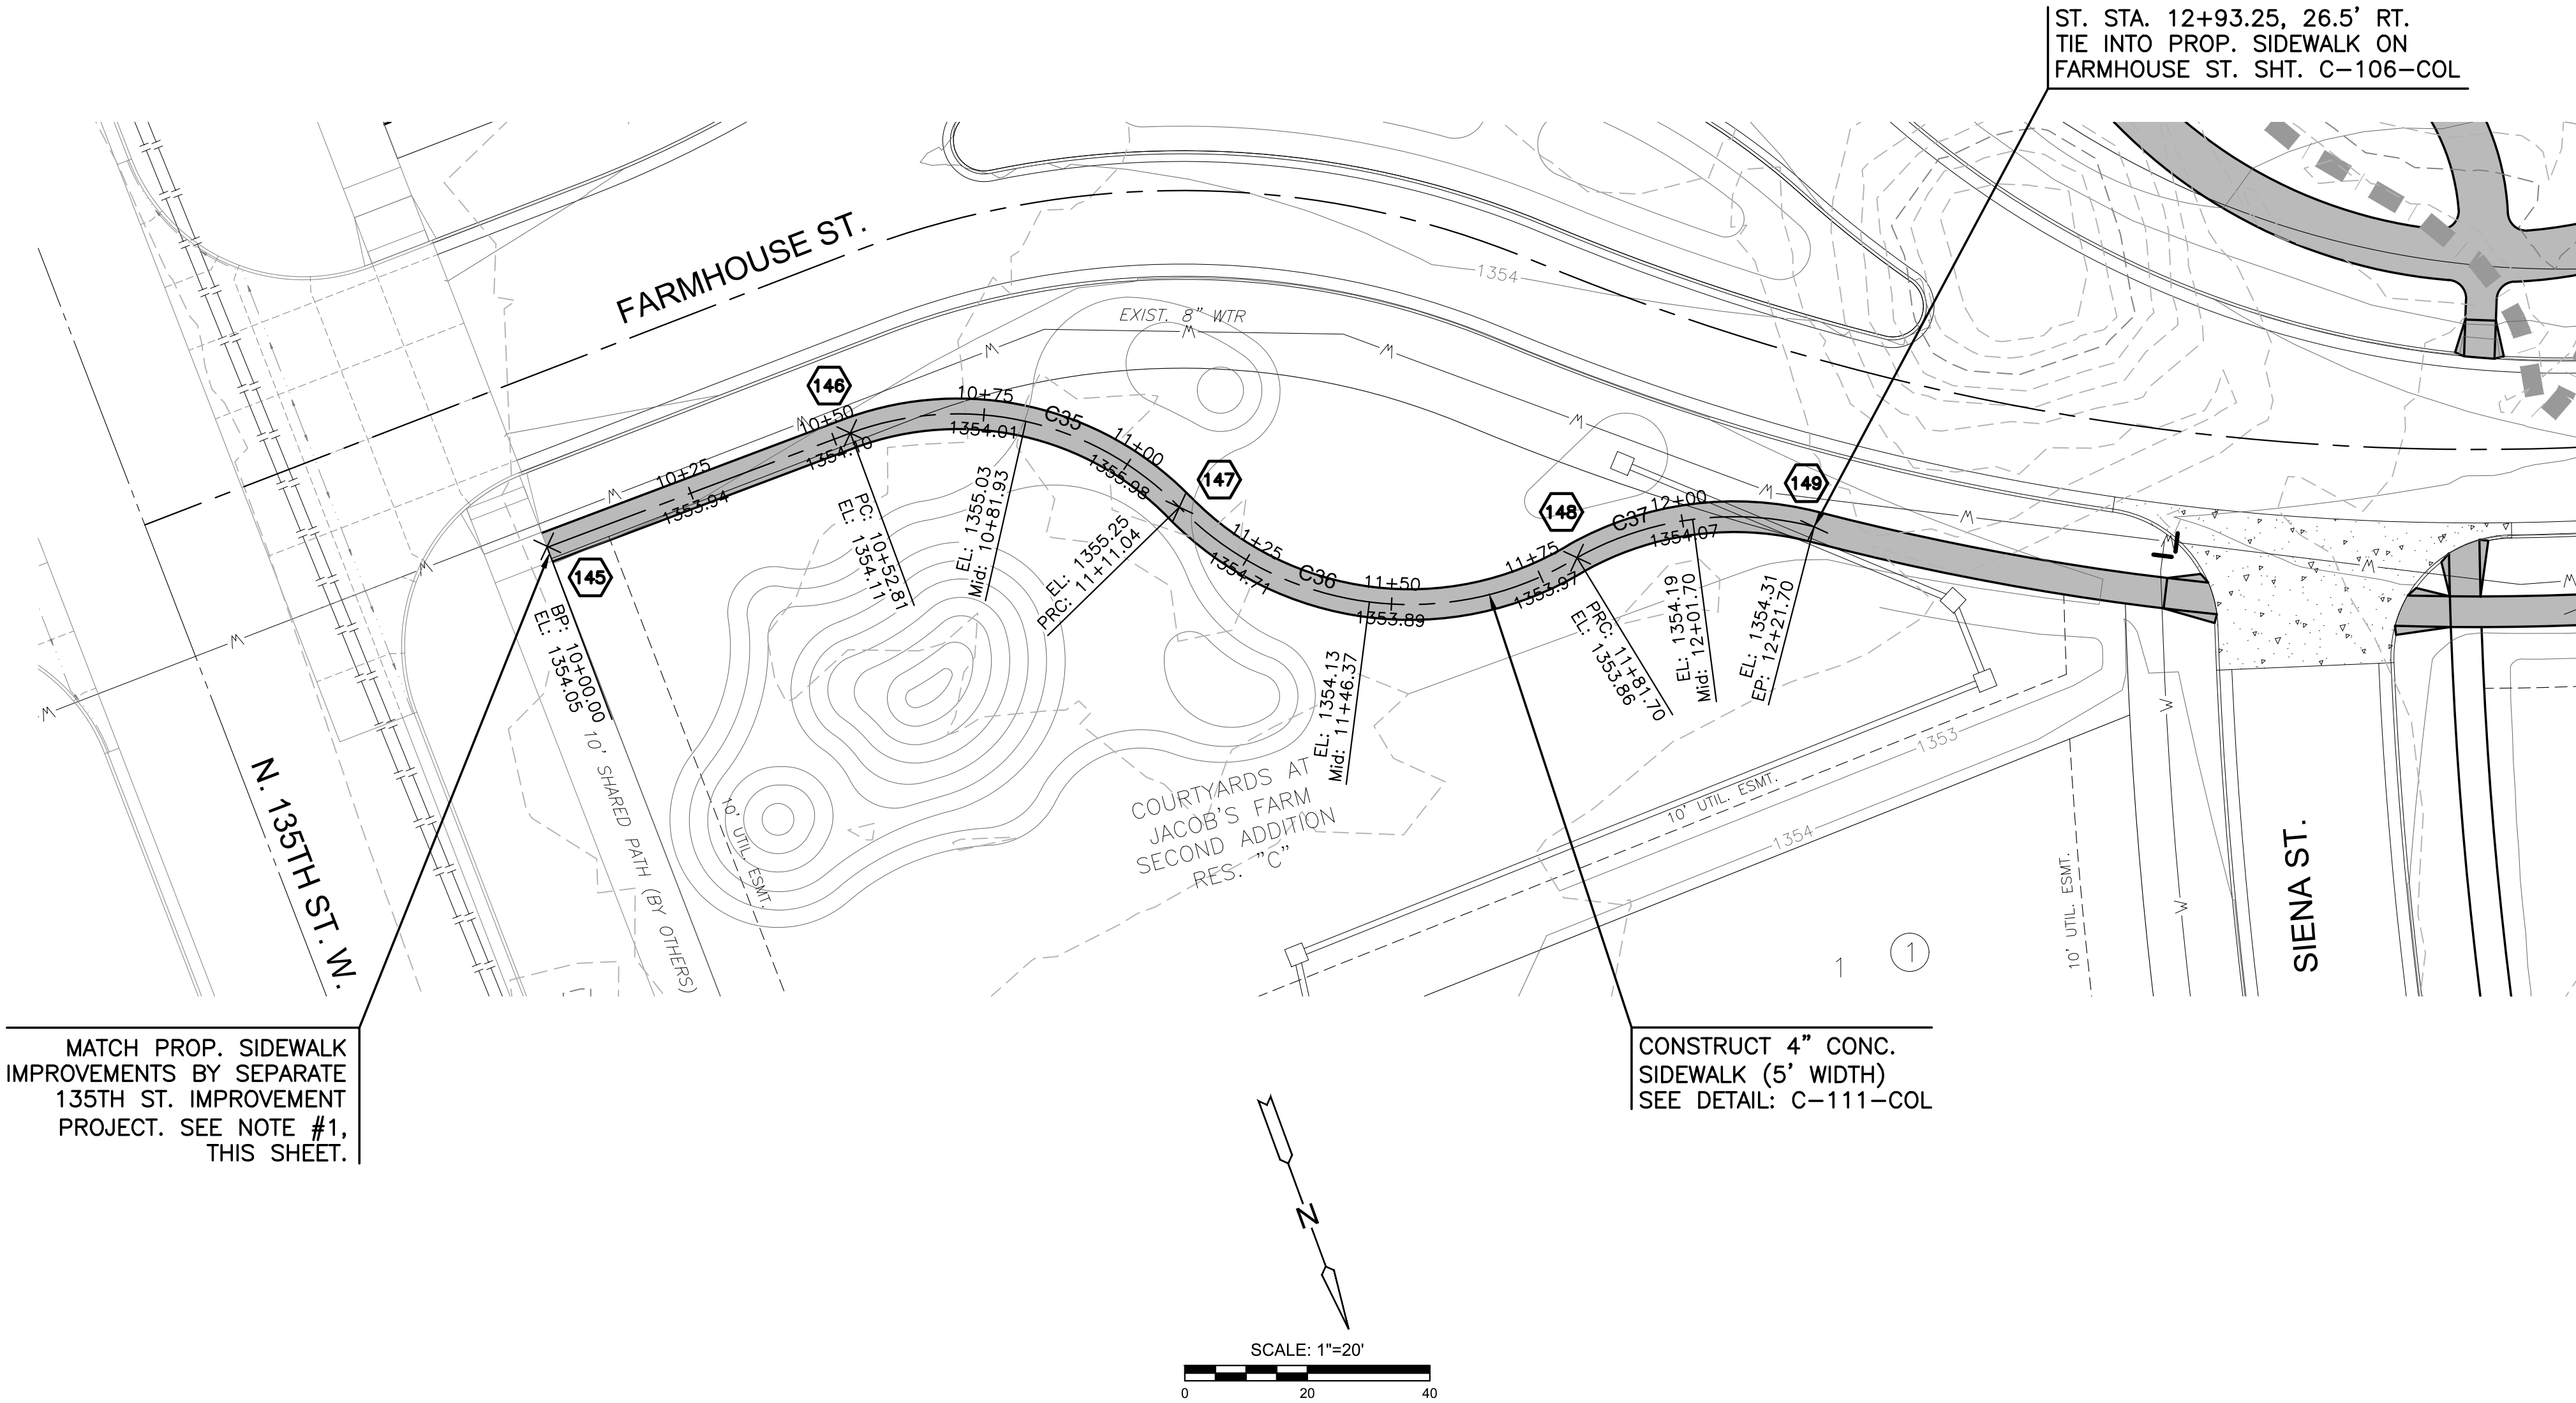

SIDEWALK POINTS			
Point #	Northing	Easting	Desc.
145	1688739.23	1602164.10	BP
146	1688738.79	1602111.29	PRC
147	1688768.55	1602064.96	PRC
148	1688798.52	1602006.78	PRC
149	1688807.03	1601968.69	PRC

CURVE TABLE					
Curve #	ARC	Δ	Chord Direction	Start Point	End Point
C35	113.46'	066°04'10"	N57° 17' 08.92"W	(1602111.2875,1688738.7892)	(1602064.9610,1688768.5466)
C36	109.13'	077°06'50"	N62° 44' 41.38"W	(1602064.9610,1688768.5466)	(1602006.7811,1688798.5178)
C37	109.13'	043°38'50"	N77° 24' 15.40"W	(1602006.7811,1688798.5178)	(1601968.6878,1688807.0297)



KEY MAP



COLLECTOR PHASE - PAVING PLANS TO SERVE
**COURTYARDS AT JACOBS FARM
SECOND ADDITION**
WICHITA, KANSAS

SIDEWALK PLAN 7

PROJECT NO. 472-2025-086174		
SCALE 1"=20'		
DRAWN HHK	DESIGNED DFL	CHECKED SPE
0	ISSUED FOR CONSTRUCTION	06/19/2026
NO.	REVISION	DATE
SHEET NO. C-117-COL 19 OF 68		