



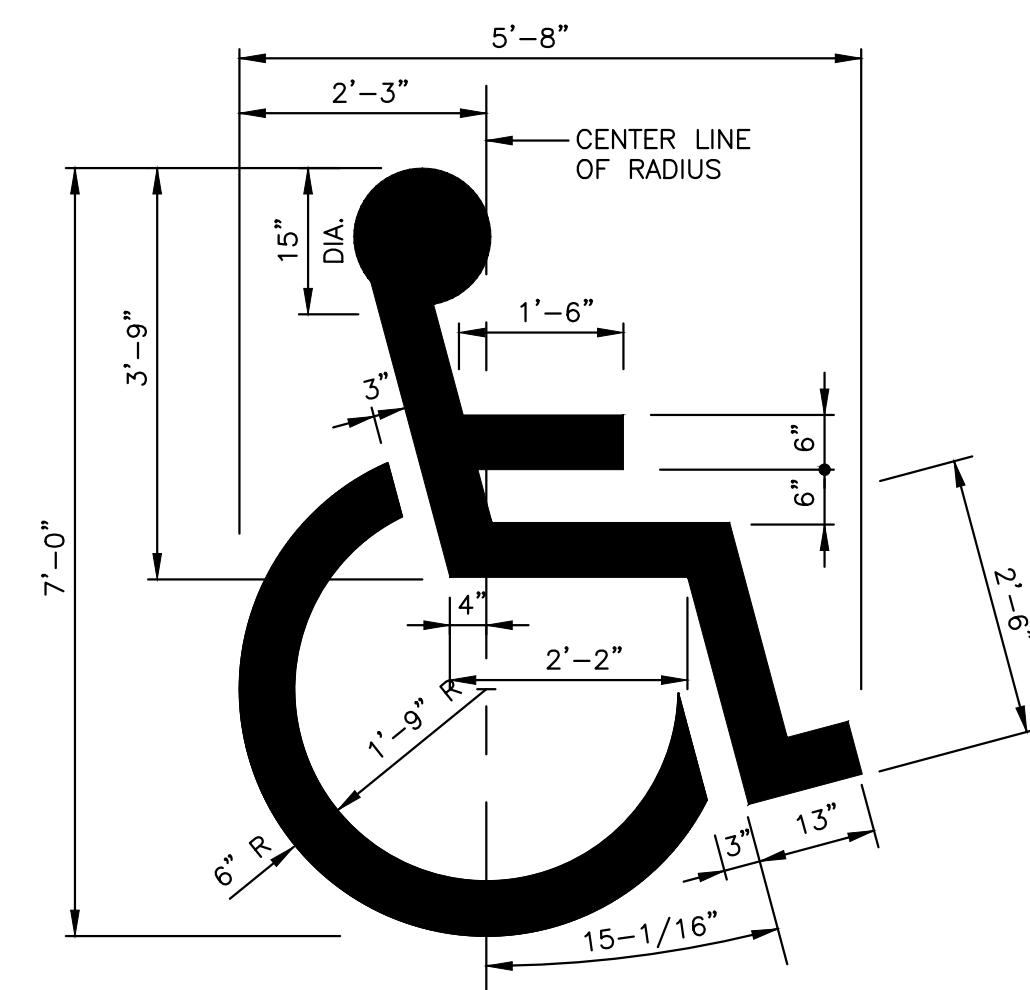

1 HANDICAP PAVEMENT MARKING



MKEC
Wichita, KS • 316.684.9600

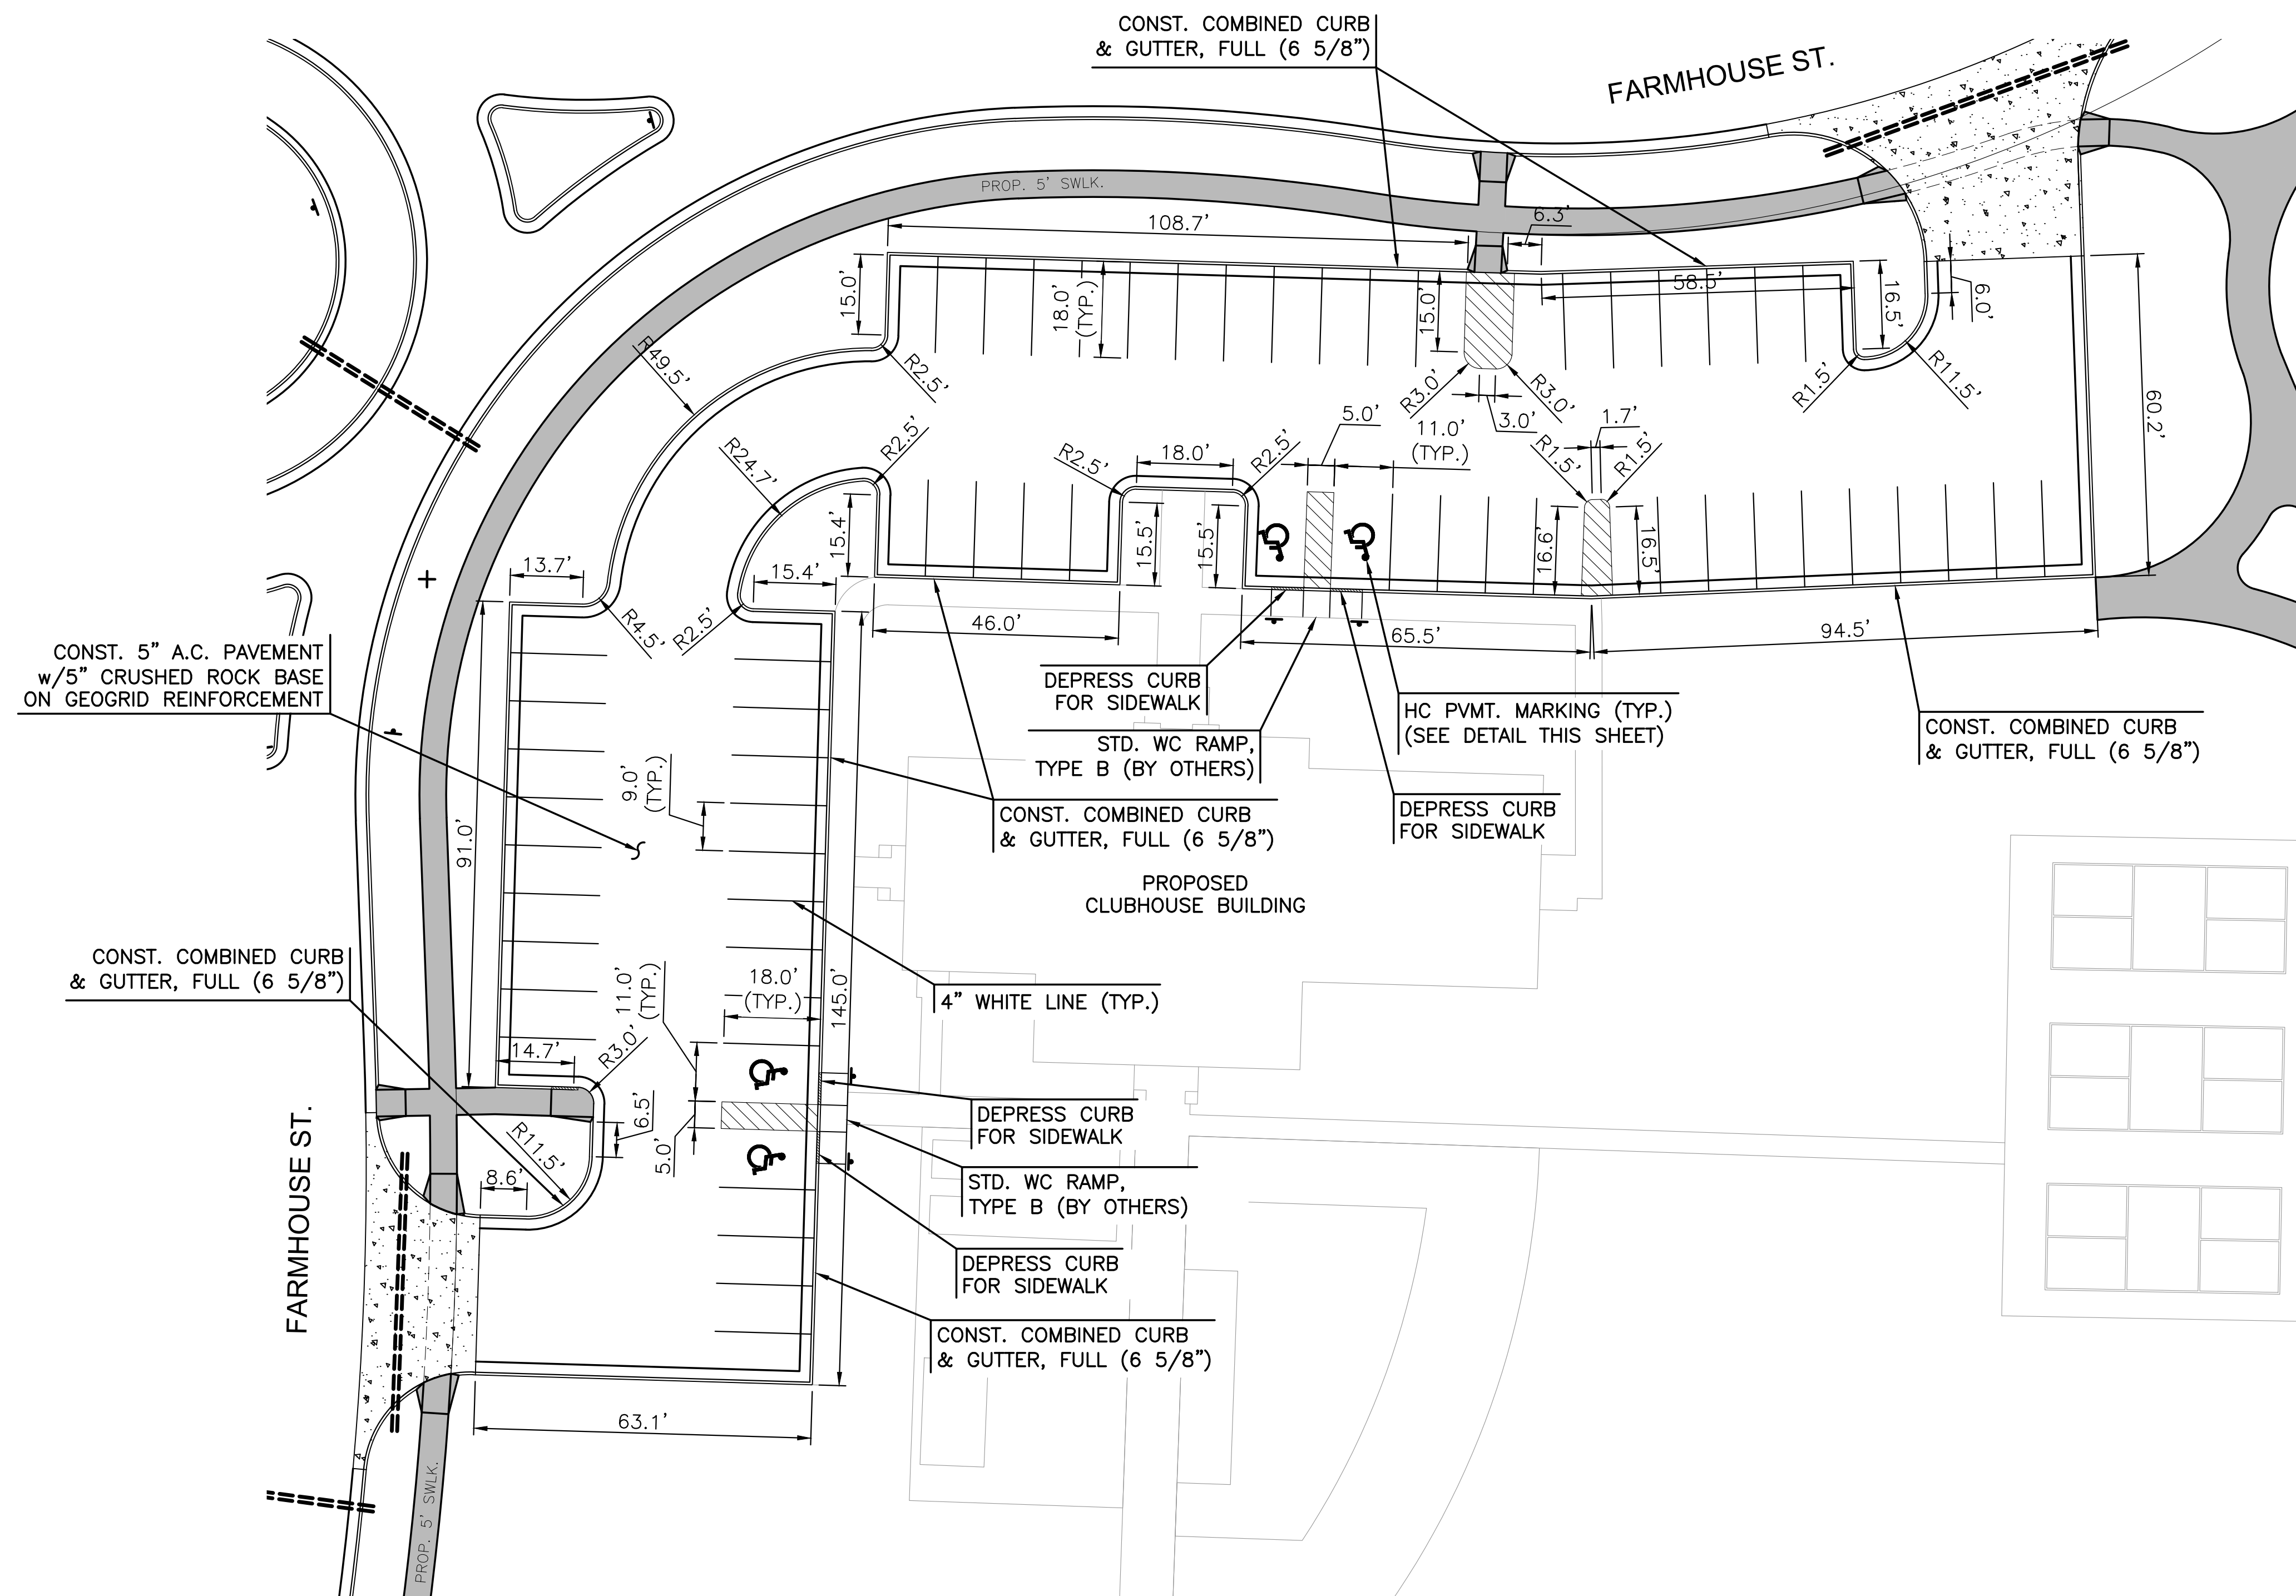

COLLECTOR PHASE - PAVING PLANS TO SERVE
COURTYARDS AT JACOBS FARM
SECOND ADDITION
WICHITA, KANSAS

PARKING LOT PAVING PLAN

PROJECT NO.
472-2025-08617

SCALE

1"=20'

DRAWN	DESIGNED	CHECKED
BWS	DFL	SPE

0	ISSUED FOR CONSTRUCTION	06/19/2023
NO.	REVISION	DATE

SHEET NO.
C-118-COI
20 OF 68