


PLOTTED Friday, June 19, 2026 @ 12:20PM

J:\PROJECTS\2025\20250610\2026\_PERFECTION\_JACOBS\15TH AND CENTRAL\00\_220268 CAD\SHOTS\05 CIVIL\SWS\SECOND ADDITION\COLLECTOR\20268\_C-202-COL.DWG

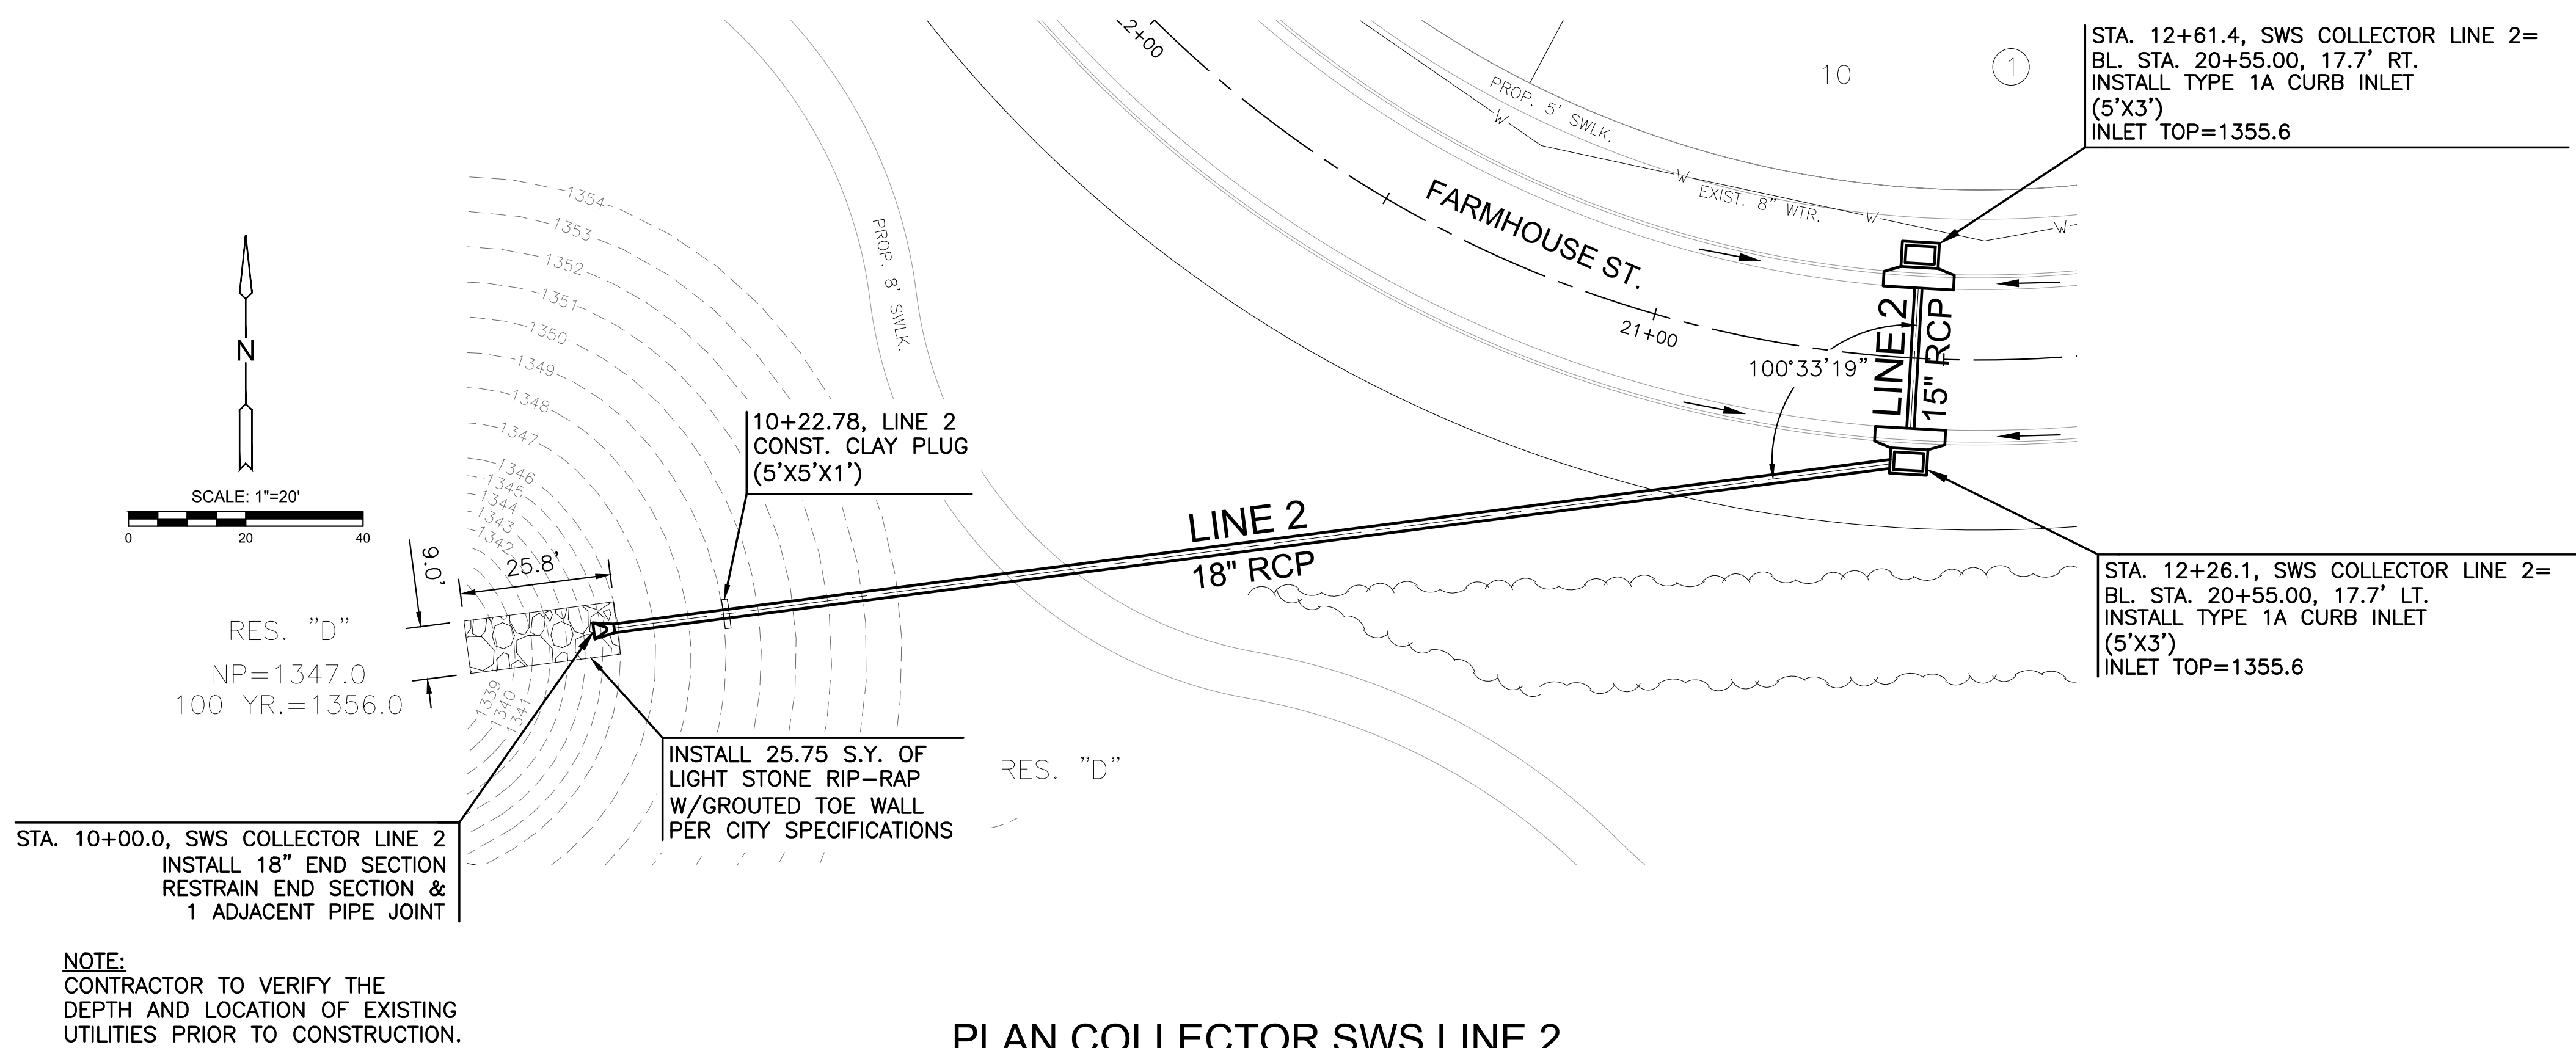

COLLECTOR PHASE - PAVING PLANS TO SERVE

**COURTYARDS AT JACOBS FARM**

**SECOND ADDITION**

WICHITA, KANSAS

SWS LINE 2

PROJECT NO.

472-2025-086174

SCALE

VERT: 1"=5'

HORIZ: 1"=20'

DRAWN DESIGNED CHECKED

BWS DFL SPE

NO. REVISION DATE

0 ISSUED FOR CONSTRUCTION 06/19/2026

NO. REVISION DATE

NO. REVISION DATE

