

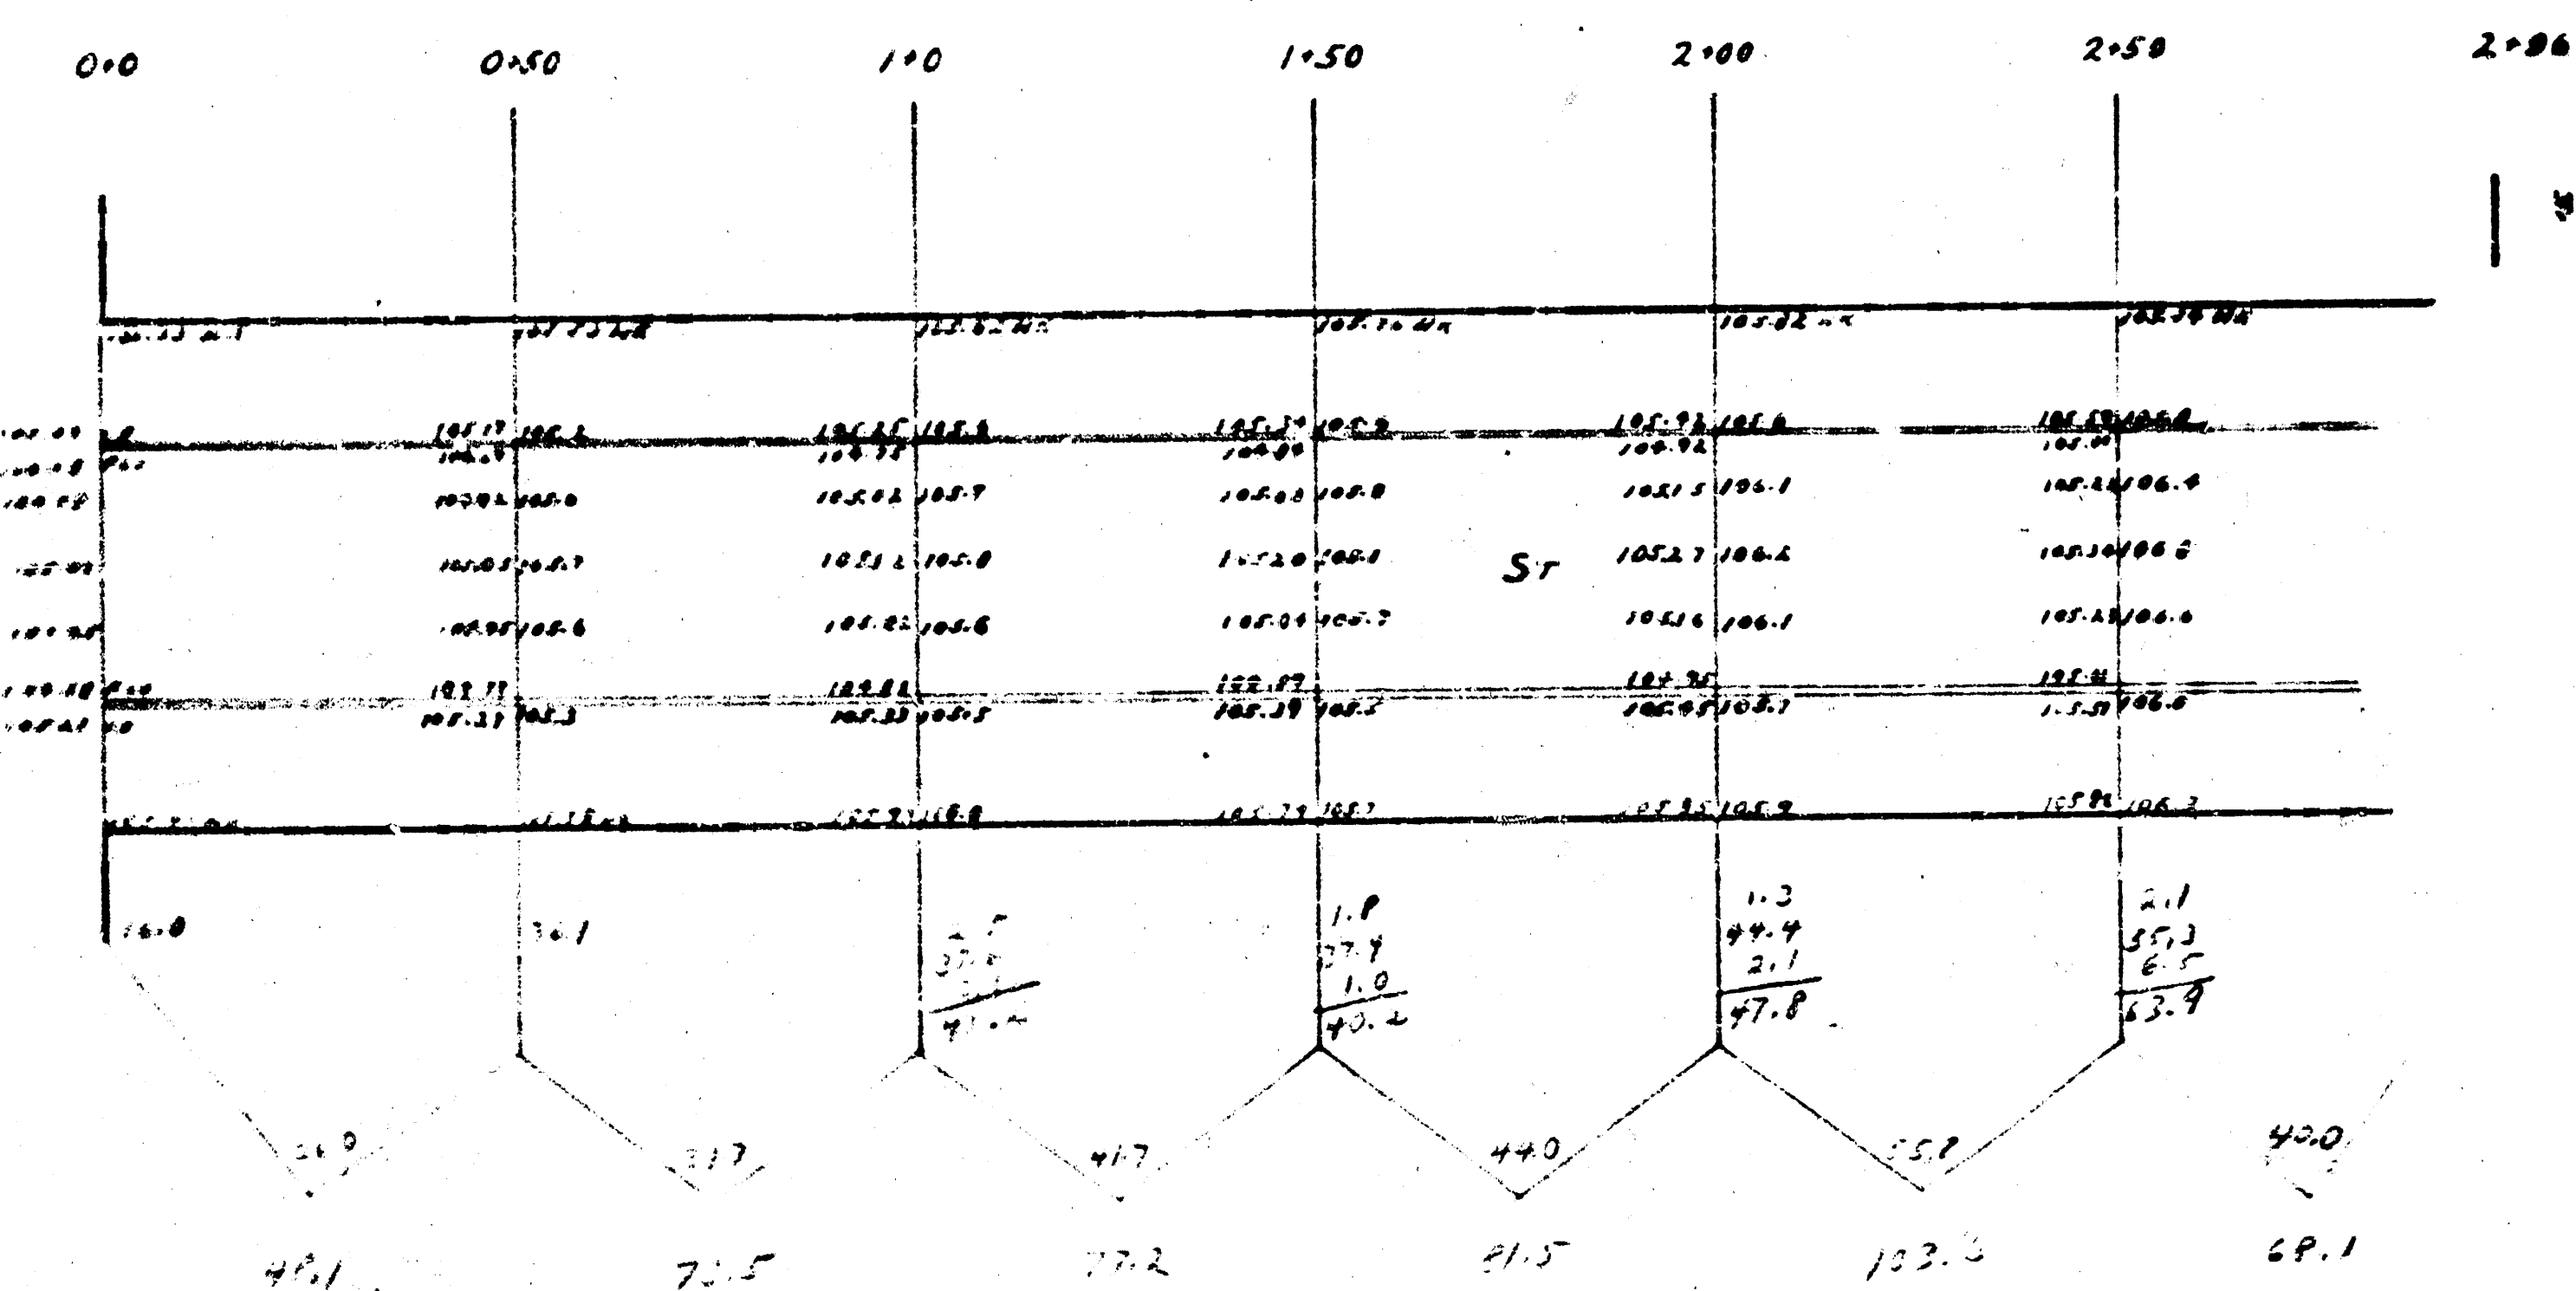


PAVING PLAN 1945 MORRIS E.L. POPLAR W.L. VOLUTSIA

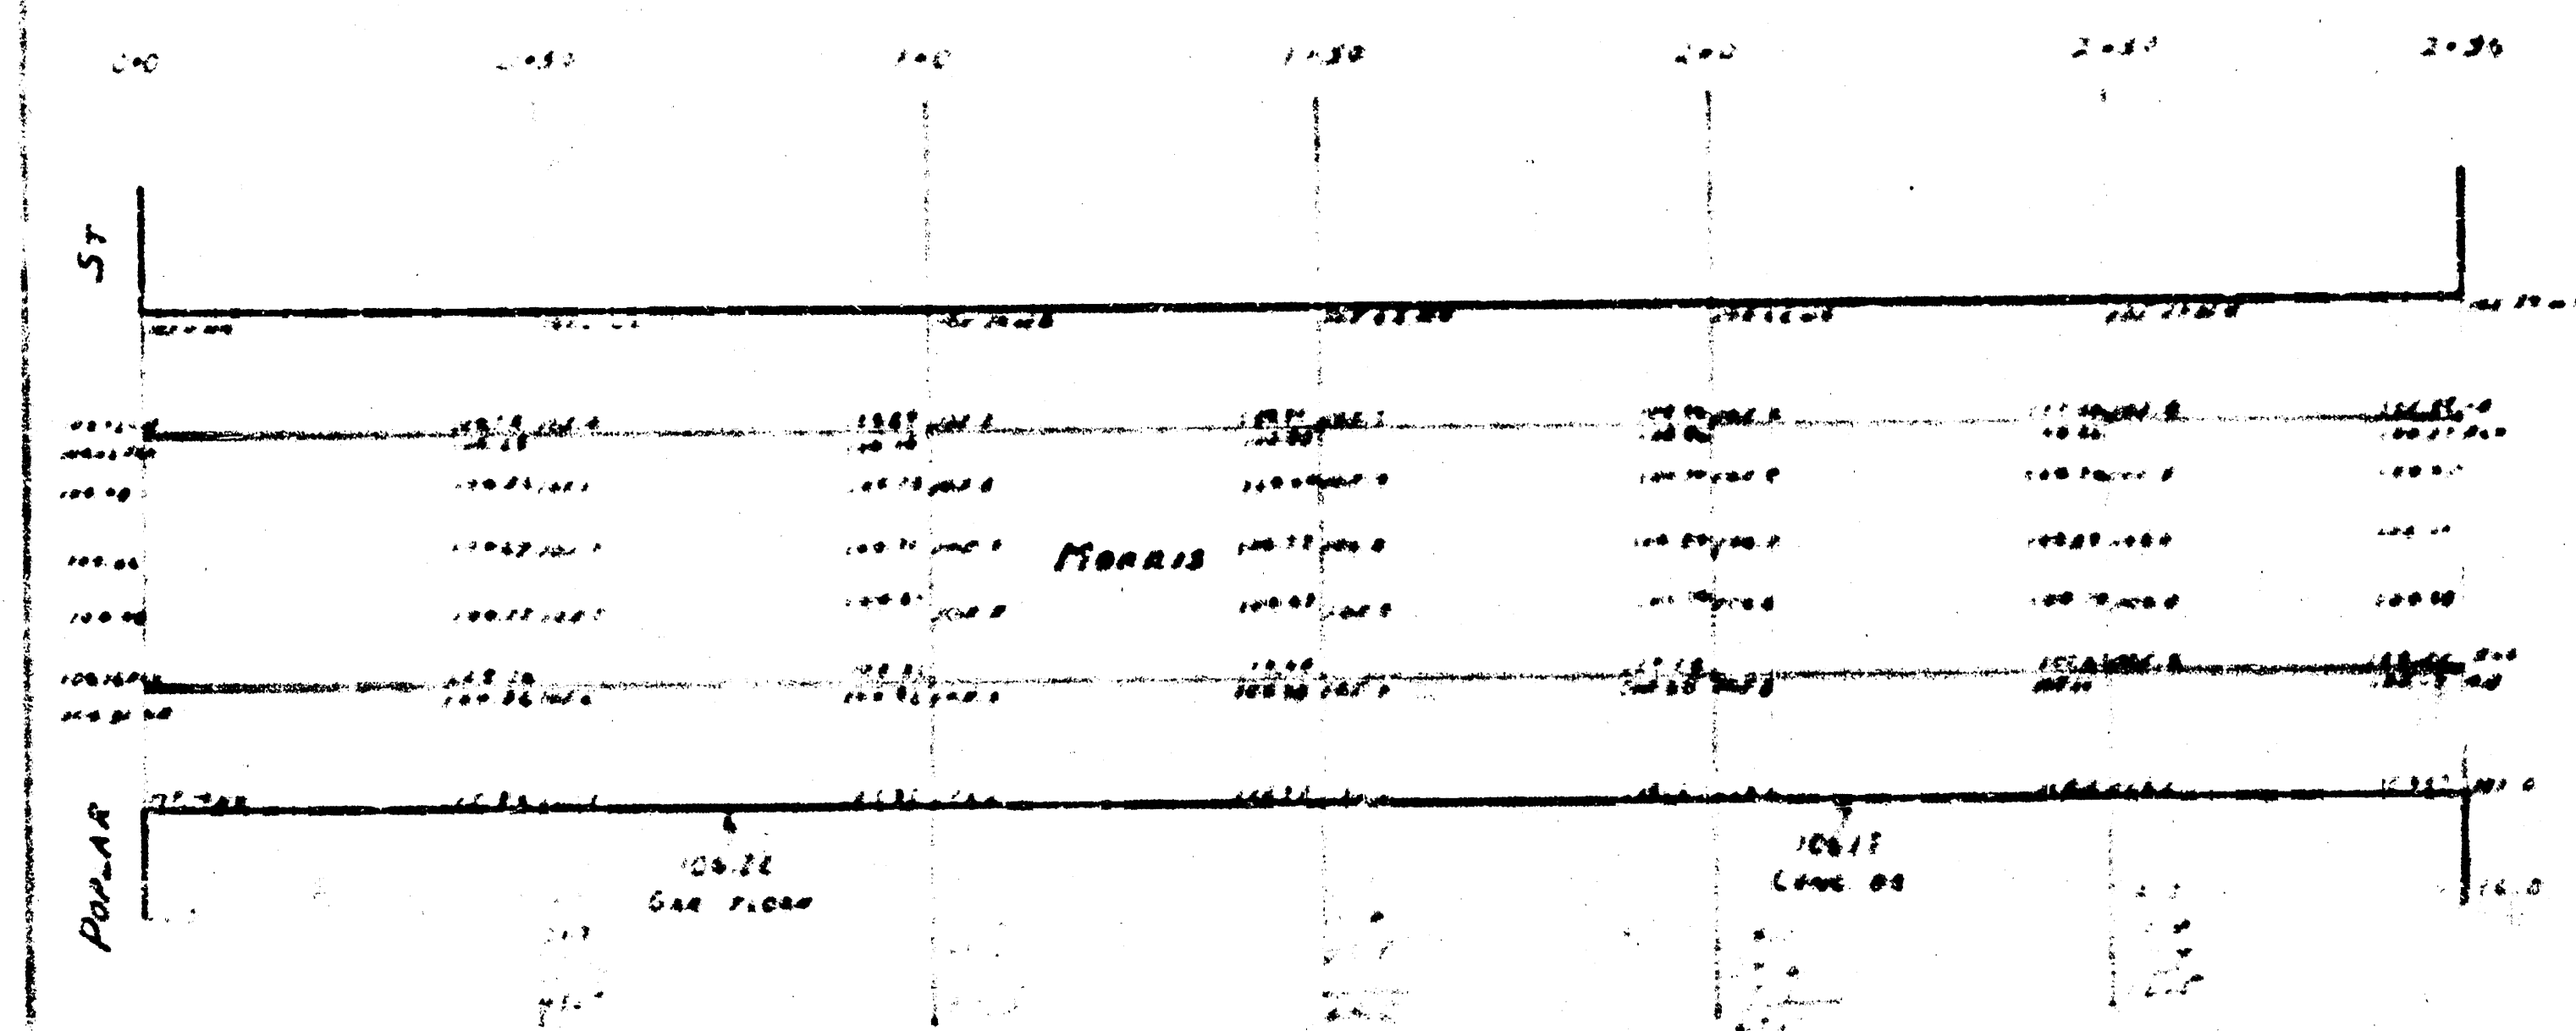

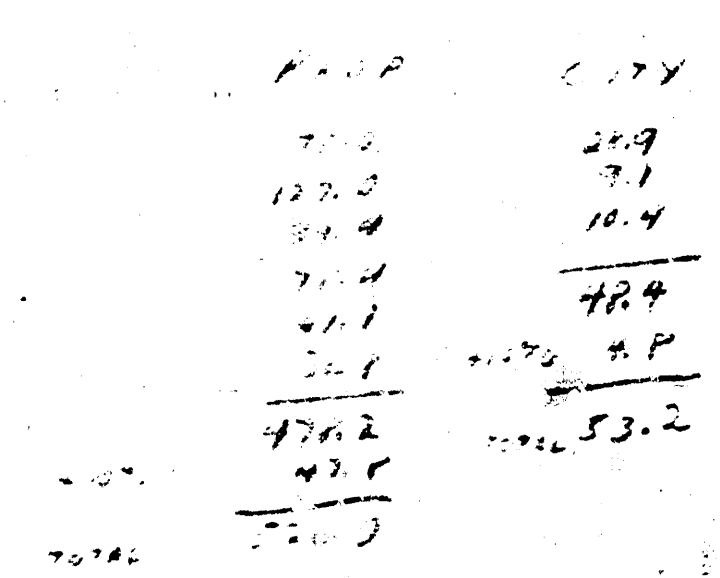

PAVING PLAN - 1945		
MORRIS STREET		
E.L. POPLAR TO W.L. VOLUTSIA		
CONCRETE 30' & INTEGRAL CURB		
CITY OF WICHITA	PAC	
PUBLIC SERVICE DEPARTMENT	C	
ENGINEERING DIVISION		
E.L. WHITE, CITY ENGR.		
SCALE: 1"=20' DATE: 10-26-45 DES: J. Kahn DR: L.S. APP:		