



PAVING PLAN 1945 MORRIS E.L. POPLAR W.L. VOLUTSIA

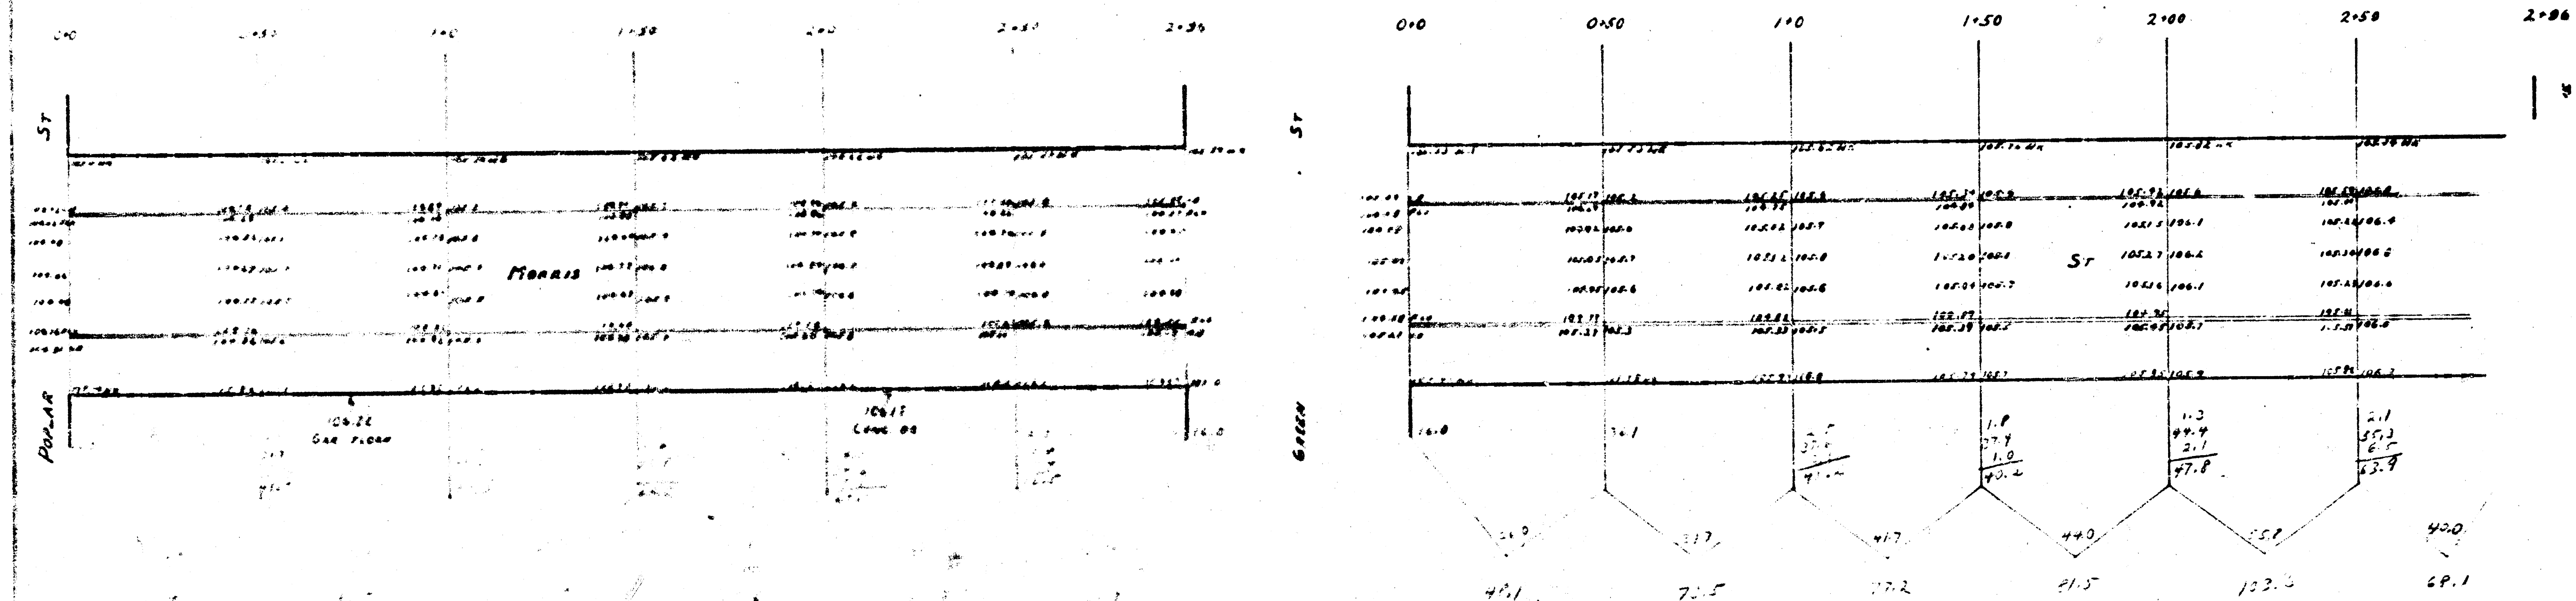

B.M. 10510 L' IN LONG E. NR S. E. POPLAR MORRIS
B.M. 10515 C' IN CAMPBELL C. NR E. W. GREEN MORRIS
B.M. 10616 L' IN CREVED E. NR N. W. VOLUTSIA MORRIS
B.M. 10621 K' IN KANALEE S.E. NR D. W. ESTELLE MORRIS

60.7
71.5
112.9
125.6
155.0
61.7
73.1
77.2
81.5
103.2
82.2
90.0
97.0
1000.7

PAVING PLAN - 1945	
MORRIS STREET	
E.L. POPLAR TO W.L. VOLUTSIA	
CONCRETE 30' & INTEGRAL CURB	
SCALE 1" = 20'	CITY OF WICHITA PUBLIC SERVICE DEPARTMENT ENGINEERING DIVISION L.A. WHITE, CITY ENGR.
DATE 10-10-45	
BY L. A. WHITE	
CHK. L. A. WHITE	

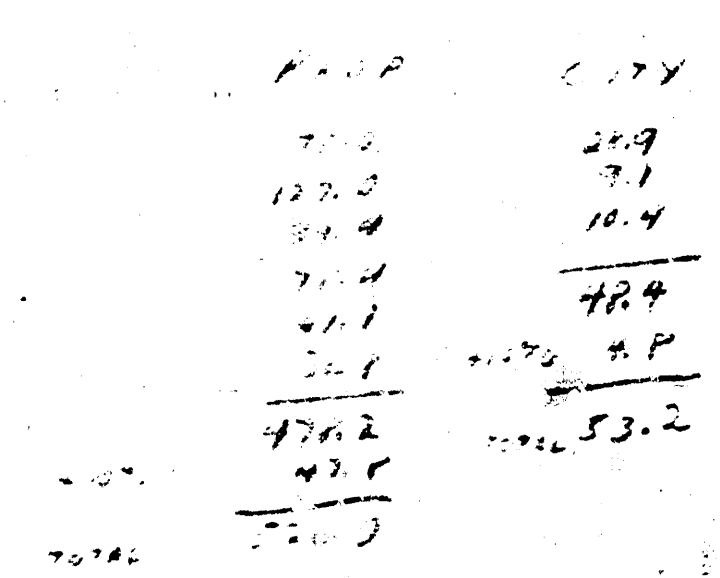

PAVING PLAN - 1945		
MORRIS STREET		
E.L. POPLAR TO W.L. VOLUTSIA		
CONCRETE 30' & INTEGRAL CURB		
CITY OF WICHITA		PAC
PUBLIC SERVICE DEPARTMENT		C
ENGINEERING DIVISION		
L.R. WHITE, CITY ENGR.		
SCALE: 1"=22'		
DATE: 10-26-45		
DWG. BY: J. J. J.		
DR. L.S.		
APP.		