

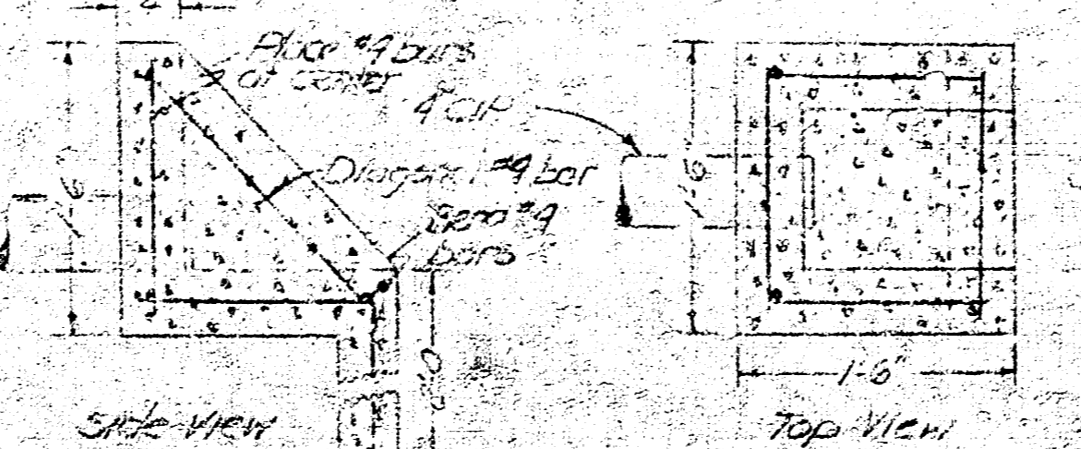
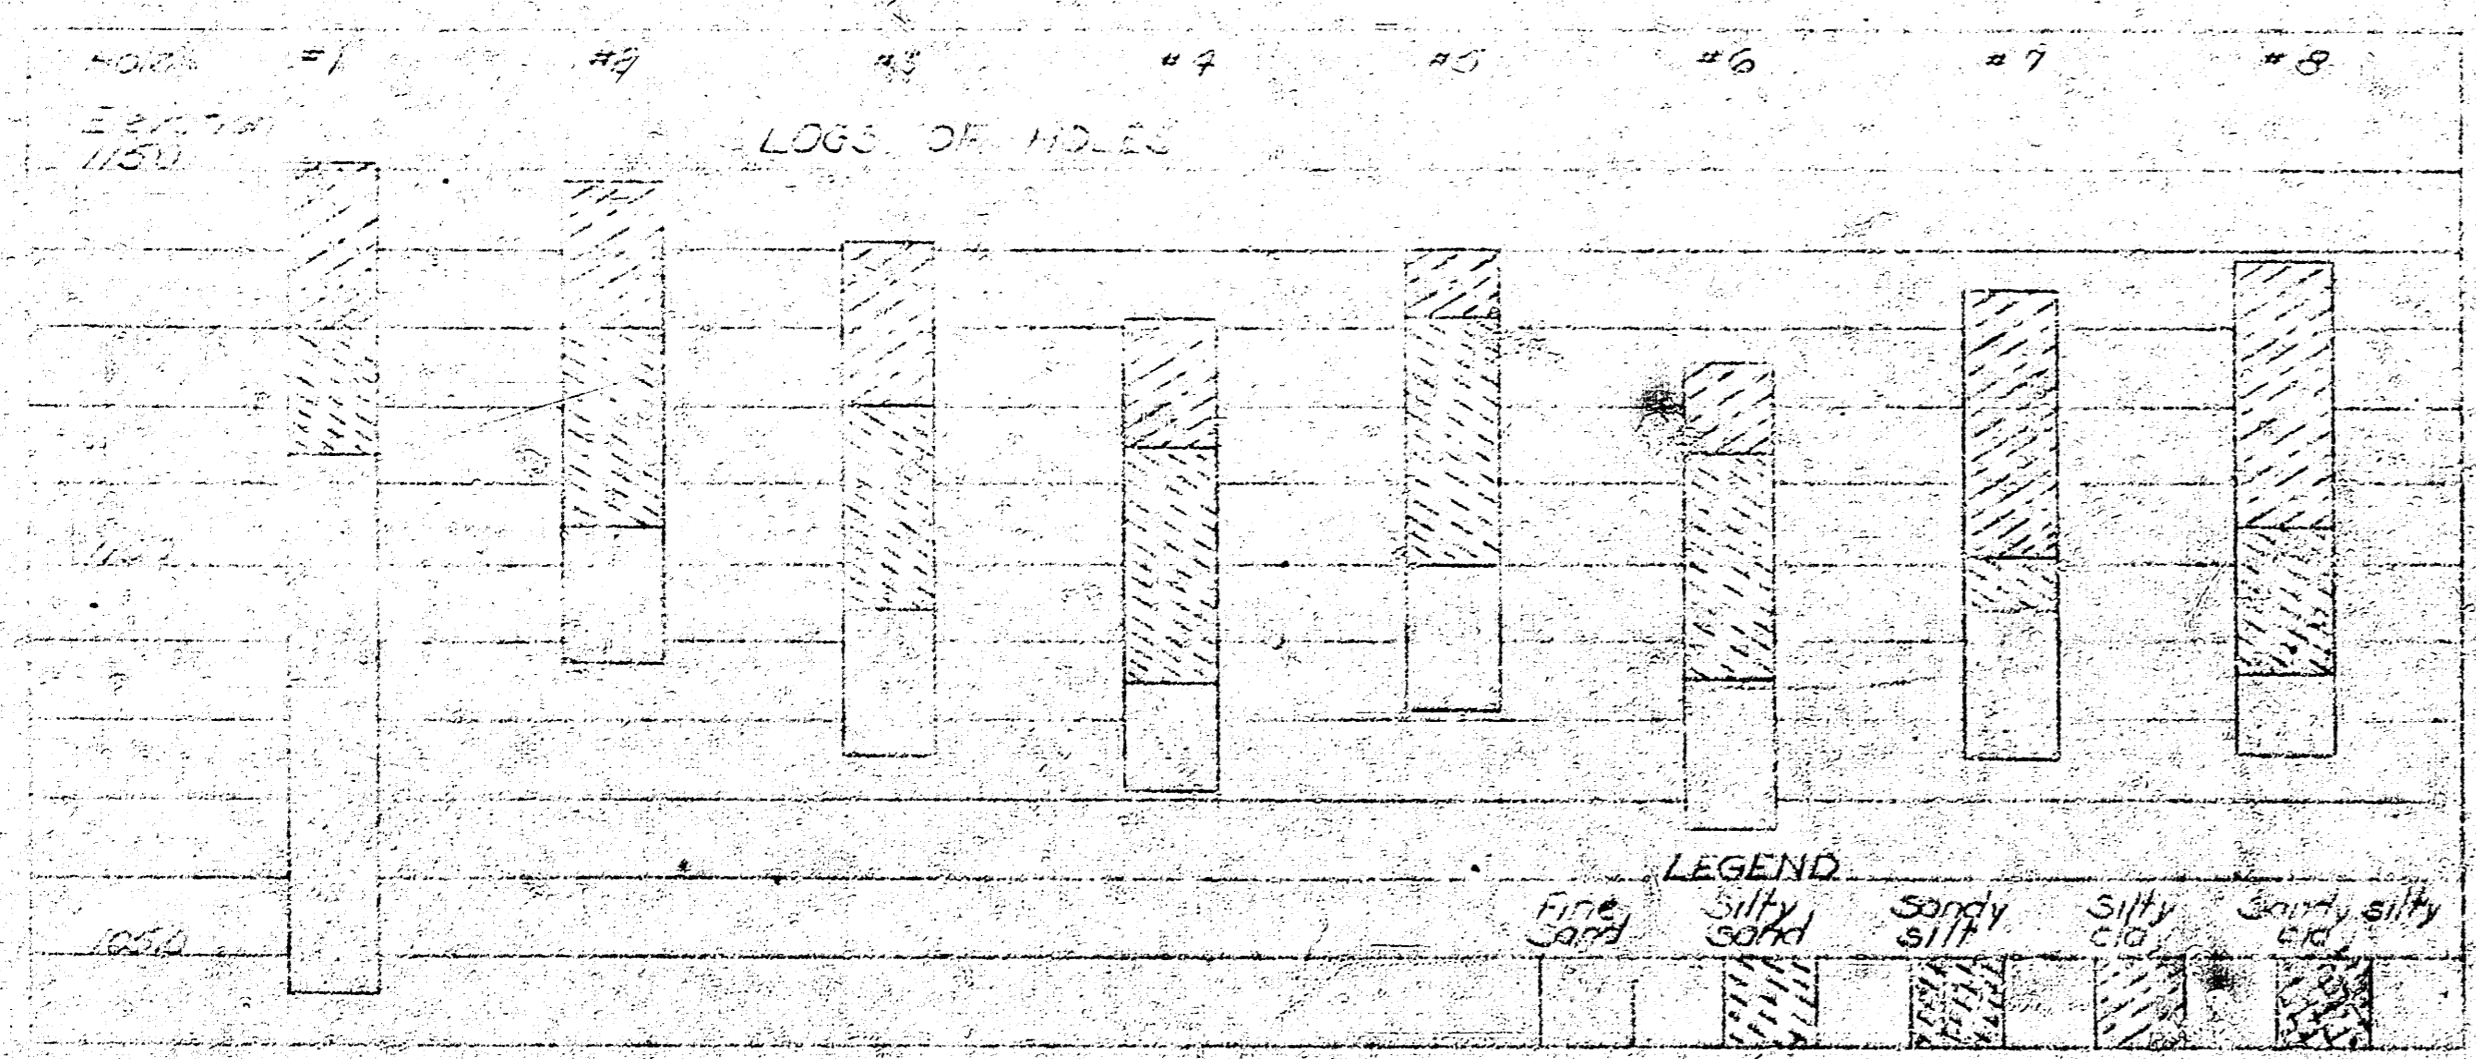


111.67  
10630  
517  
Distance = 45'  
+ 800  
545

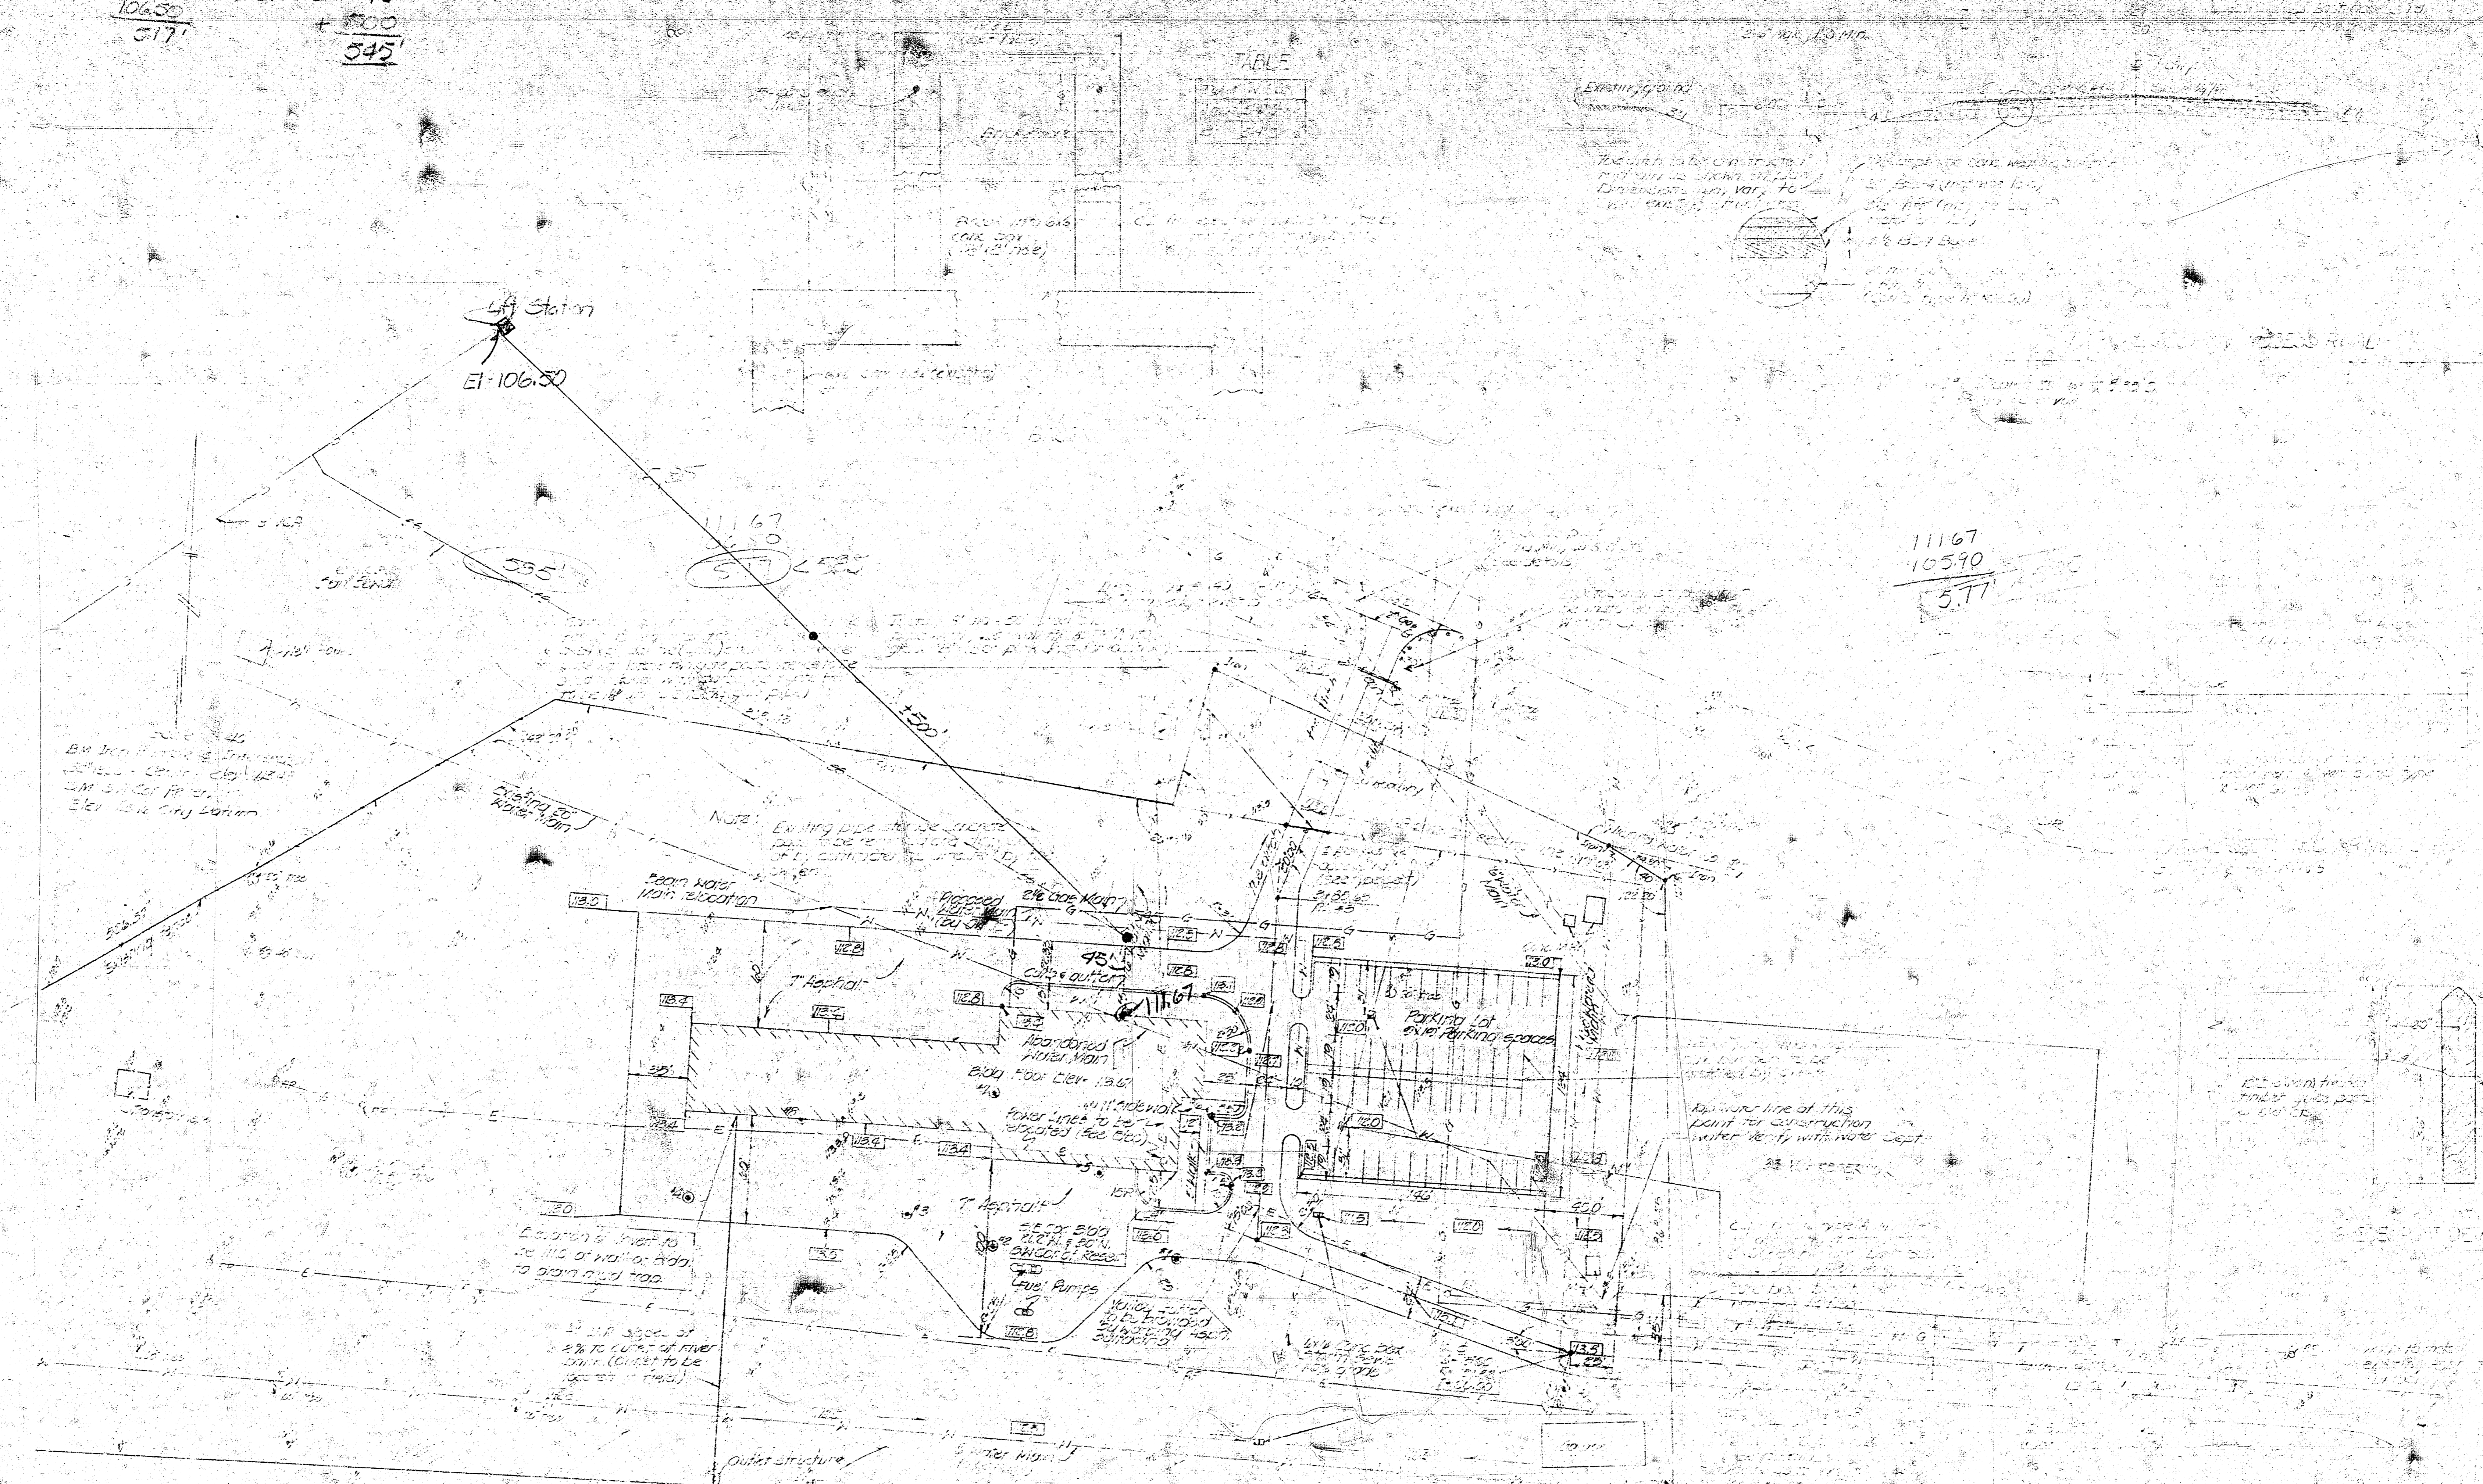

GRADING, DRAINAGE & PAVING PLAN  
Scale 1"=50'

- 1. 1/2" Dia
- 2. 3/4" Dia
- 3. 1" Dia
- 4. 1 1/2" Dia
- 5. 2" Dia
- 6. 3" Dia
- 7. 4" Dia
- 8. 6" Dia
- 9. 8" Dia
- 10. 10" Dia
- 11. 12" Dia
- 12. 15" Dia
- 13. 18" Dia
- 14. 24" Dia
- 15. 30" Dia
- 16. 36" Dia
- 17. 42" Dia
- 18. 48" Dia
- 19. 60" Dia
- 20. 72" Dia
- 21. 84" Dia
- 22. 96" Dia
- 23. 108" Dia
- 24. 120" Dia

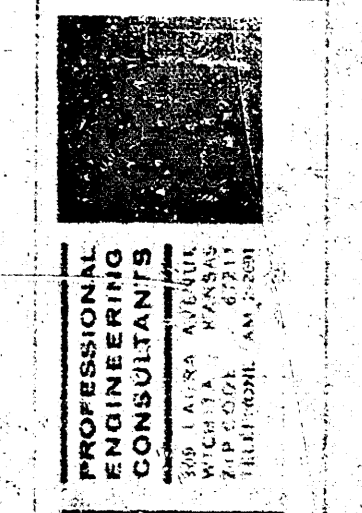

NEVADA  
KANSAS  
ARCHITECTS AIA  
FOR THE WICHITA WATER DEPARTMENT  
WICHITA, KANSAS (P&S)  
ARCHITECT IN CHARGE

CALVIN PERKINS AND JONES, INC.  
ARCHITECTS AIA  
1100 SUTTON PLACE WICHITA, KANSAS (P&S)  
ARCHITECT IN CHARGE

PROJECT PA-1044  
DATE & SCALE  
SHEET 2  
OF 15